


NOTES
 Do not scale this drawing
 All dimensions to be checked on site prior to the commencement of any works and any discrepancy reported to the Architect.
 Any discrepancy between this drawing and any other document supplied by The Architects or any 3rd party to be reported to the Architect.



Existing Front Elevation

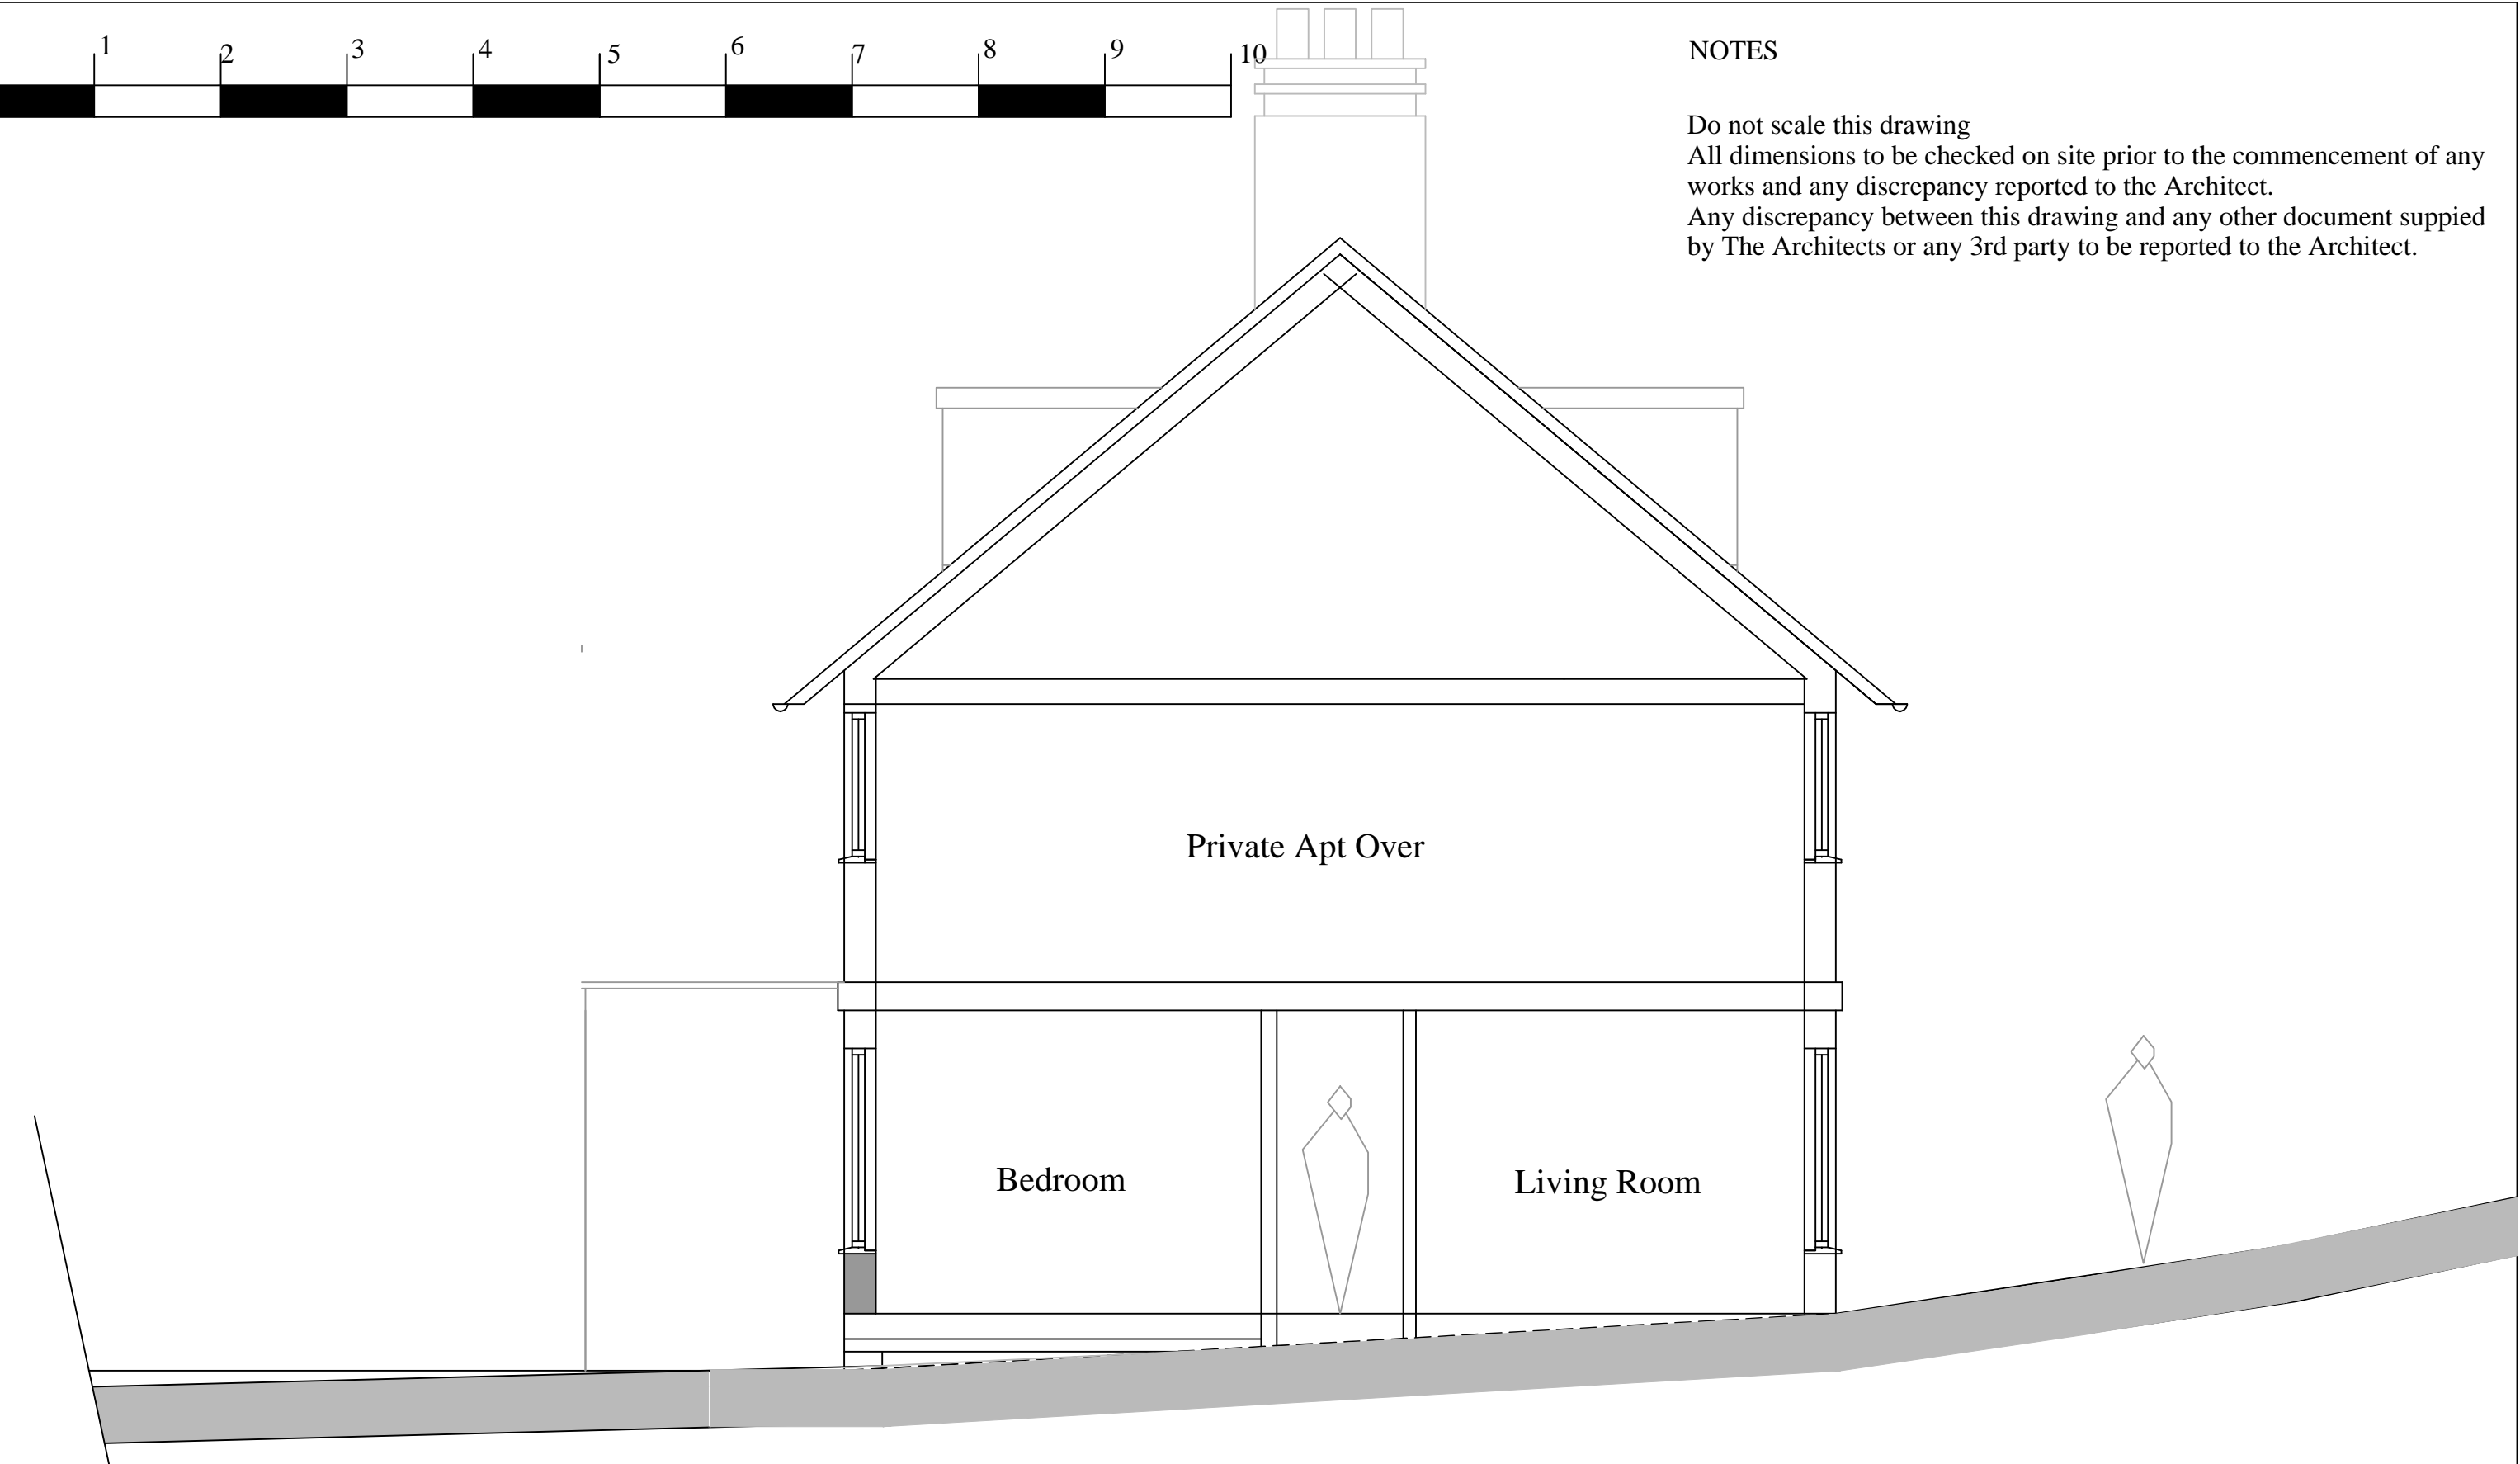

Existing Section A-A



Existing Rear Elevation



Existing Side Elevation

SPACE BASEMENTS LONDON LTD	
Clarendon House 42 Clarence Street Cheltenham GL50 3PZ	
<small>Client</small> Mr. M. Orth Miss. C. Lohmann	
<small>Project</small> 41B Kingswear Road Highgate London NW5 1EU	
<small>Drawing</small> Existing Elevations	
<small>Scales</small> 1:50 @ A1 1:100 @ A3	
<small>Date</small> January 2017	<small>Drawn By</small> A.J.Smith
2016. 22.104 A	