

Which? HQ

Address

**2 Marylebone Road &
1-9 Albany Street**

File: H:\659.01-Which-HQ\Transfer\inClient\120916-WhichLog\which pd
 51823216 or invalid reference

Client
Which?
2 Marylebone Road
London, NW1 4DF
Tel: +44 (0)20 7770 7000 Fax: +44 (0)20 7770 7600


Architect
Kohn Pedersen Fox Associates (International) PA
Architects & Planning Consultants
7a Langley Street
London WC2H 9JA, United Kingdom
Tel: +44 (0)20 31195300 Fax: +44 (0)20 74971175

 SEDUM

BALLAST


 ACCESSIBLE TERRACE PAVING

	MAINTENANCE ONLY TERRACE PAVING.
--	----------------------------------

 

16	PLANNING AMENDMENT	04.10.15
15	CONSTRUCTION 1	30.10.15
14	TENDER UPDATE	02.10.15
13	STAGE E UPDATE	18.09.15
12	STAGE E ISSUE	14.08.15
11	S73 PLANNING	30.07.15
10	REVISED STAGE 1 TENDER	30.06.15
09	REVISED STAGE D	26.06.15
08	STAGE 1 TENDER	08.05.15
07	STAGE D ISSUE	24.04.15
06	STAGE D FREEZE UPDATE	17.04.15
05	STAGE D FREEZE	10.04.15
04	FOR INFORMATION	23.03.15
03	FOR INFORMATION	10.03.15
02	PLANNING SUBMISSION	21.08.13
01	FOR INFORMATION	17.06.13
00	FOR INFORMATION	18.04.13
No.	Issue	Date

Key Plan

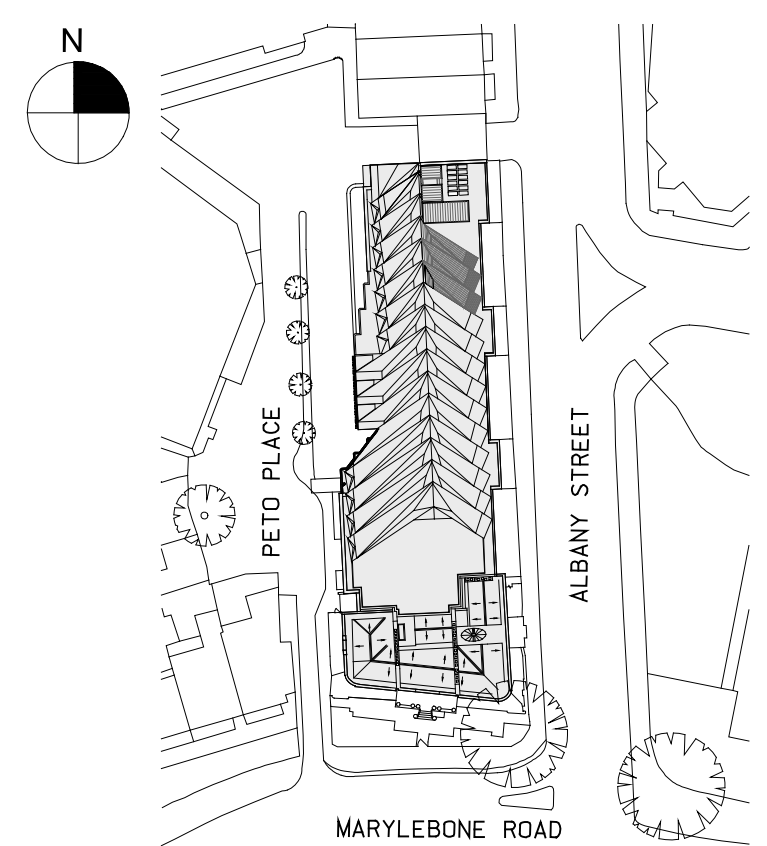Date
10.04.10

Scale

1:100 @ A0


859

Drawn By

ROOF PLAN
PROPOSED

A-106

© 1999 KOHN PEDERSEN FOX ASSOCIATES (INTERNATIONAL) PA. All rights reserved.

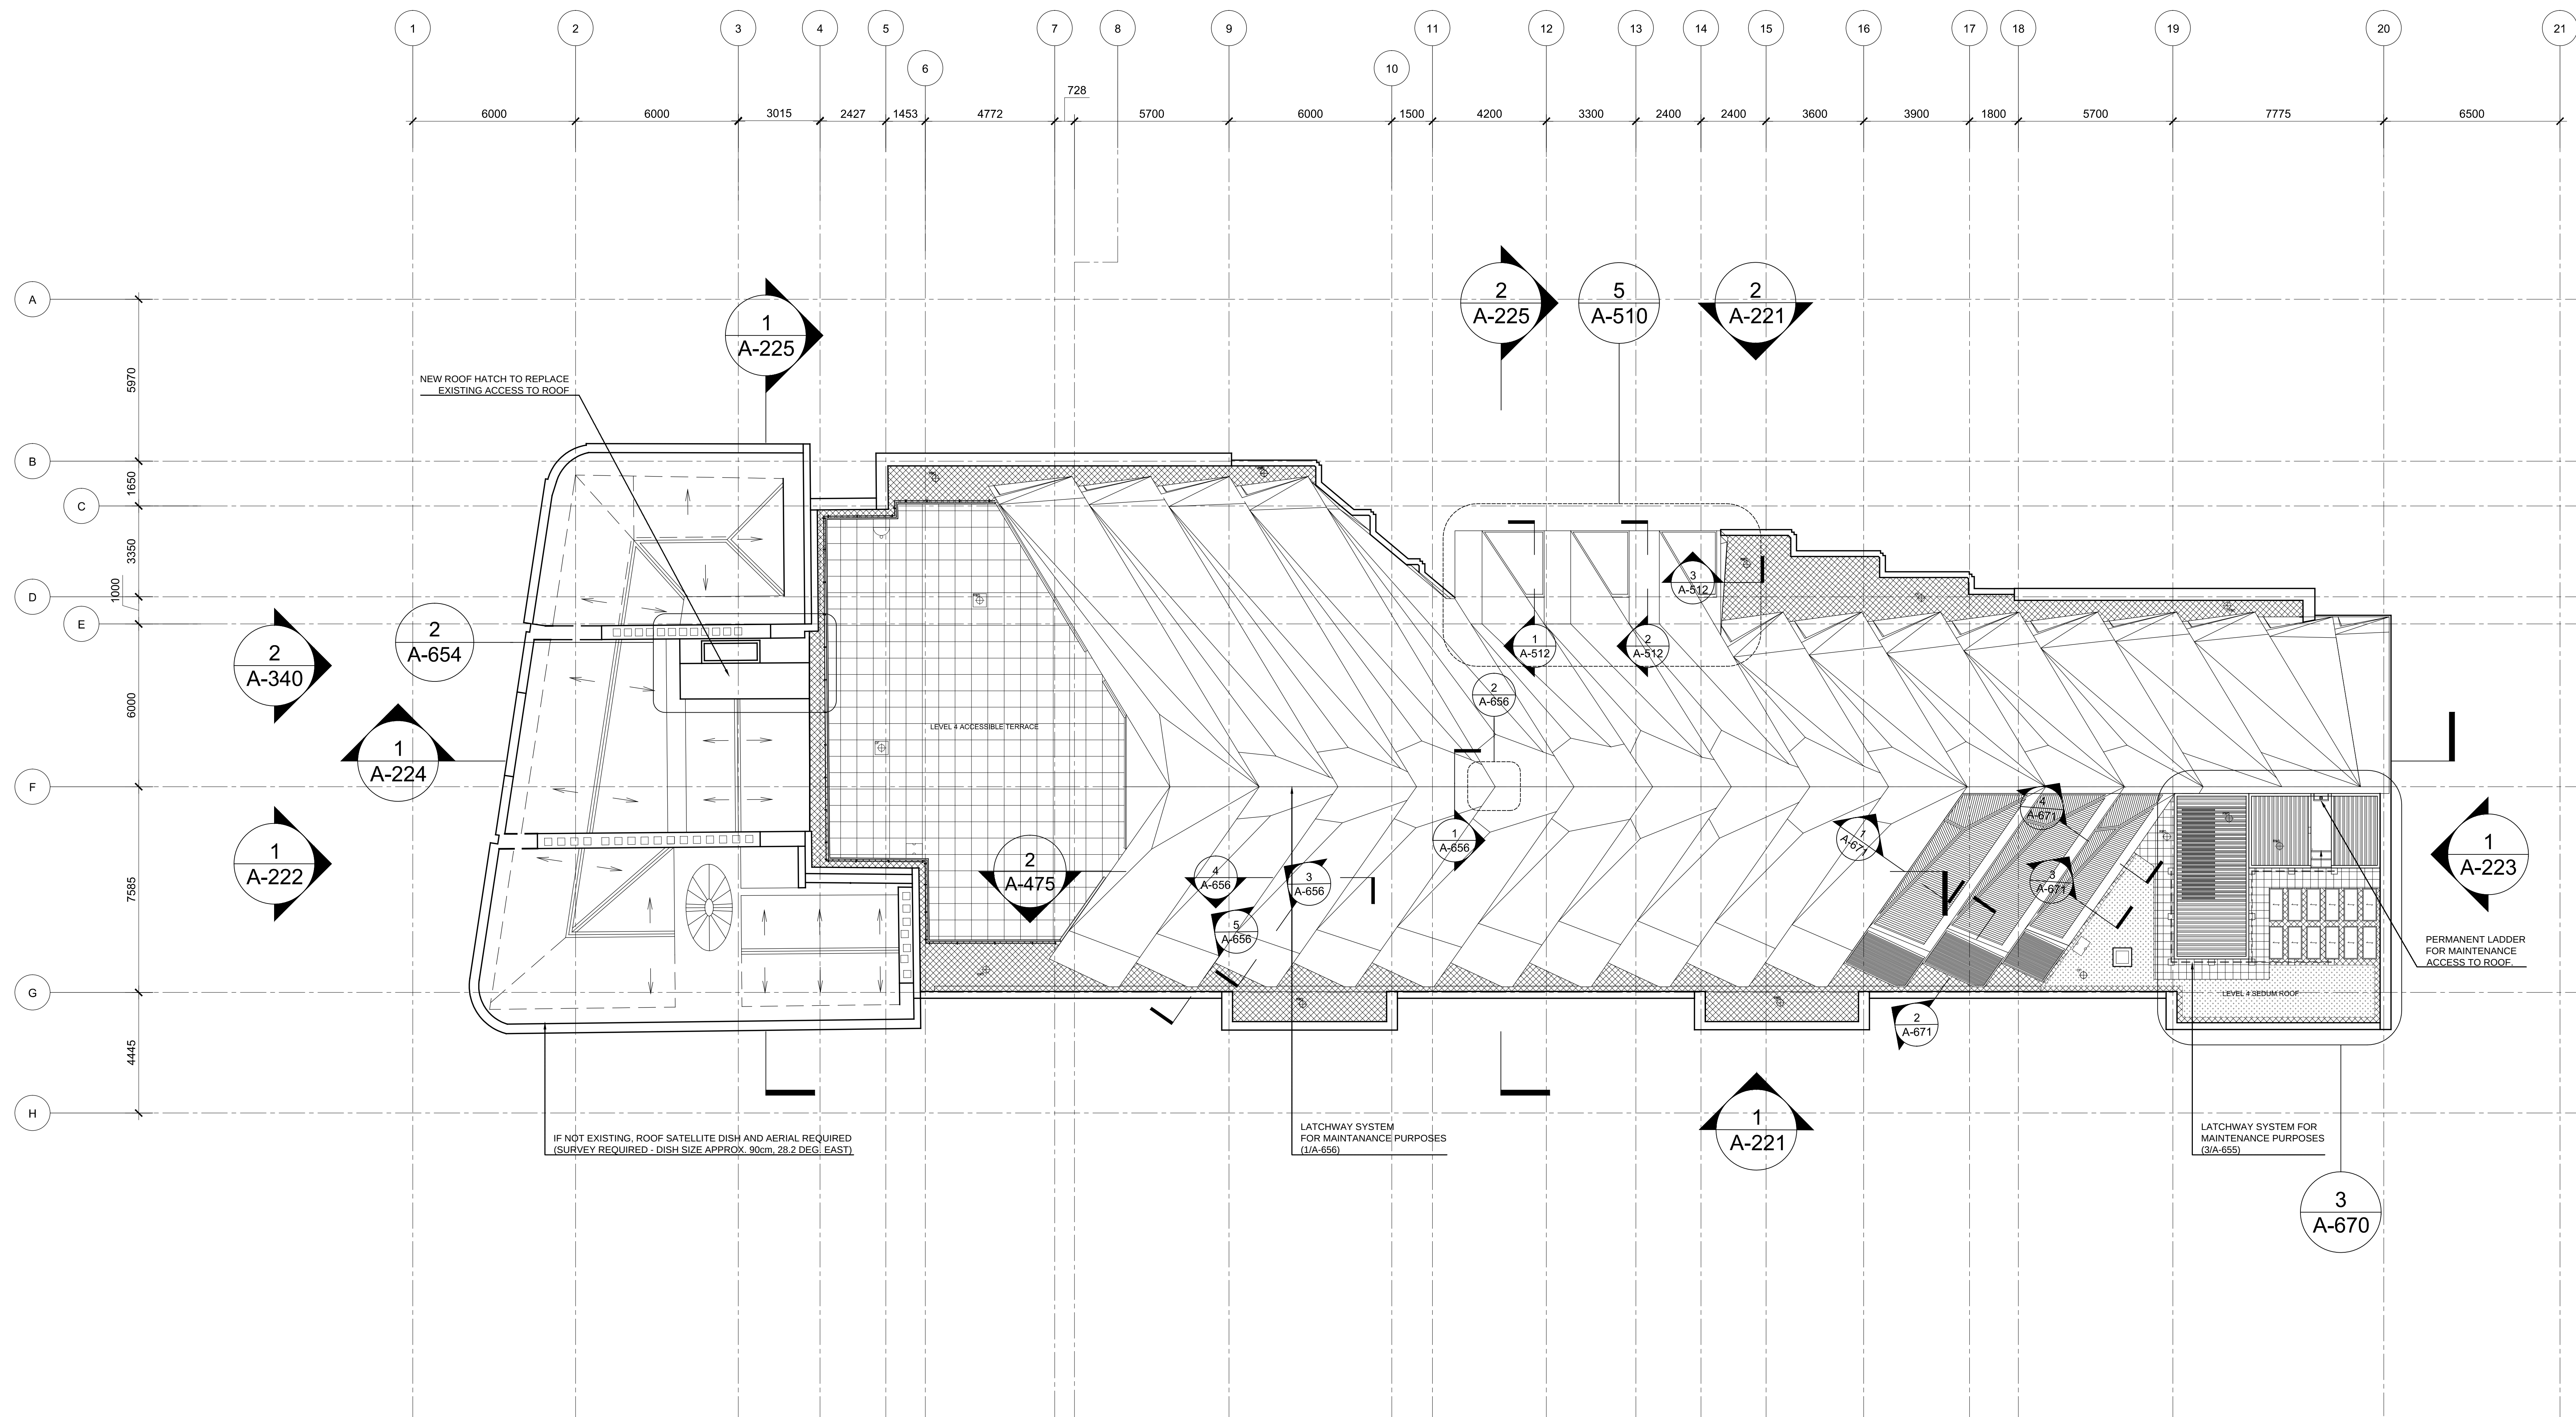

1 Roof Plan - Proposed

SCALE: 1:100 @ AC



NOTE: TOTAL SURFACE AREA = 1223 sqm

SOLID = 1025 sqm

LOUVRE = 105 sqm

GLAZING = 93 sqm