




FRONT ELEVATION

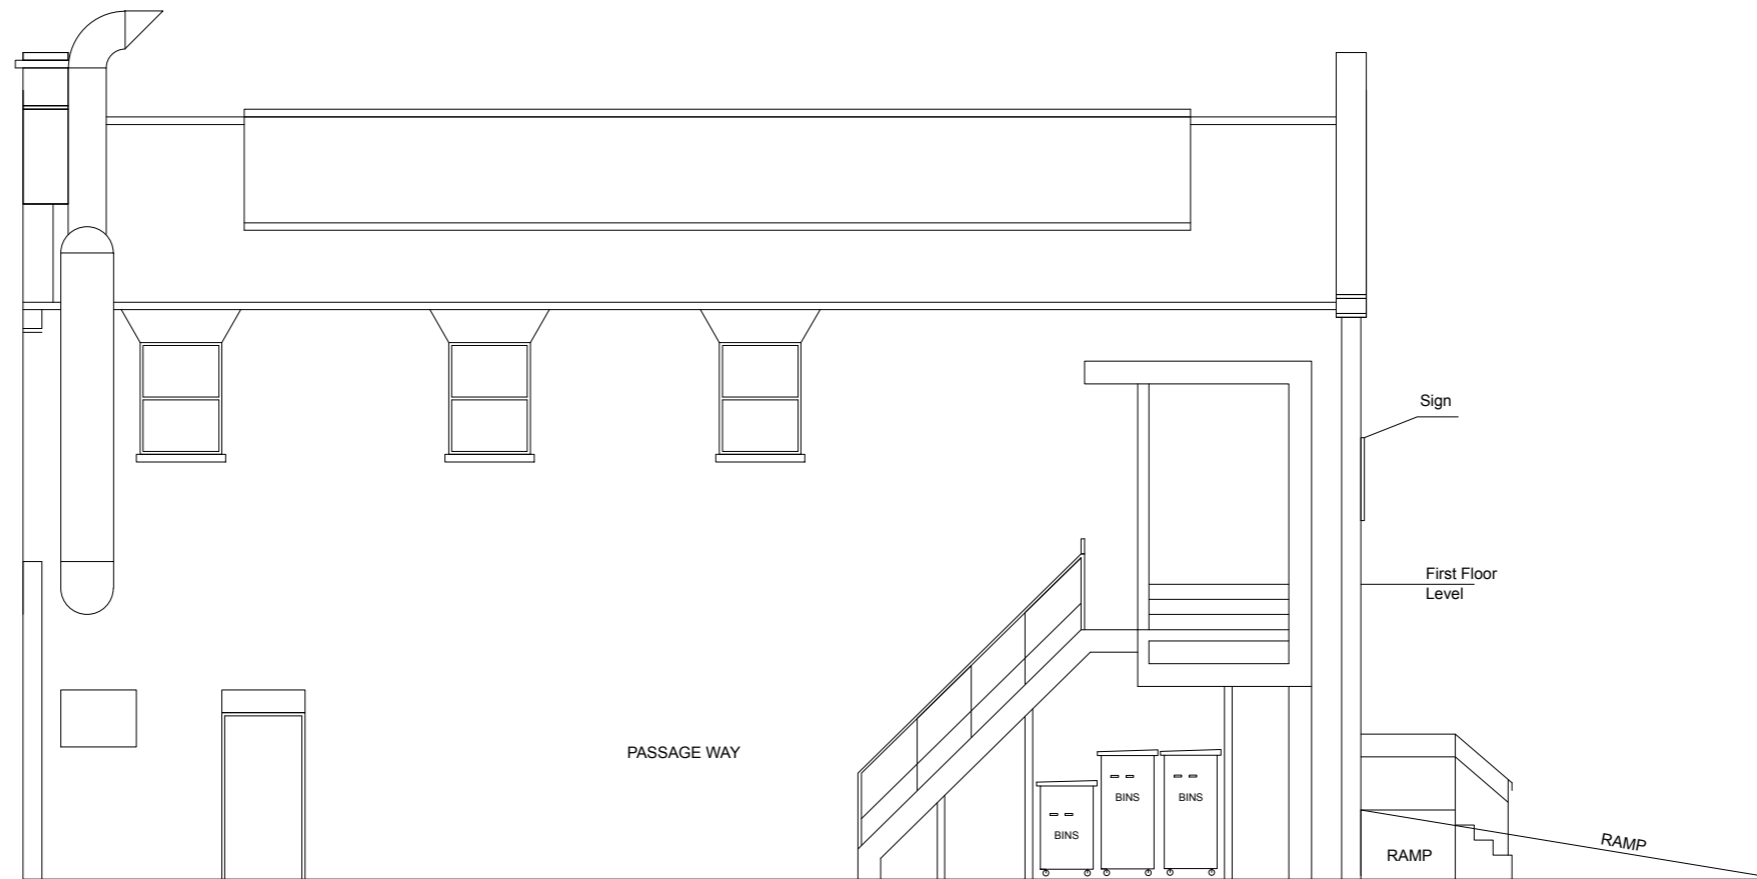

LEFT SIDE ELEVATION

46 Birchinton Road Kilburn London NW6 4LJ

RevNo

Revision note

Date

Copyright© Narts Architecture is the subject of Intellectual Property Rights including copyright and design right and shall not be reproduced, copied, loaned or submitted to other party without the written consent of Narts Architecture.
Only figured dimensions to be taken Any Discrepancies to be reported to Narts Architecture prior to setting out or ordering of any materials.

NARTS /nartsbritain
Voice of Turkish & Kurdish Food Industry in Britain
53 Stoke Newington High Street, London N16 8EL
Tel: 020 7241 3636 | Mob: 07940 414 890 | www.narts.org.uk | info@narts.org.uk

Front and Left Side Elevations

Designed by EDE	Checked by MHR	Approved by - date 28.02.2017	Total Area	Sheet 1 of 1	Scale 1:100 @A3
--------------------	-------------------	----------------------------------	------------	-----------------	--------------------