
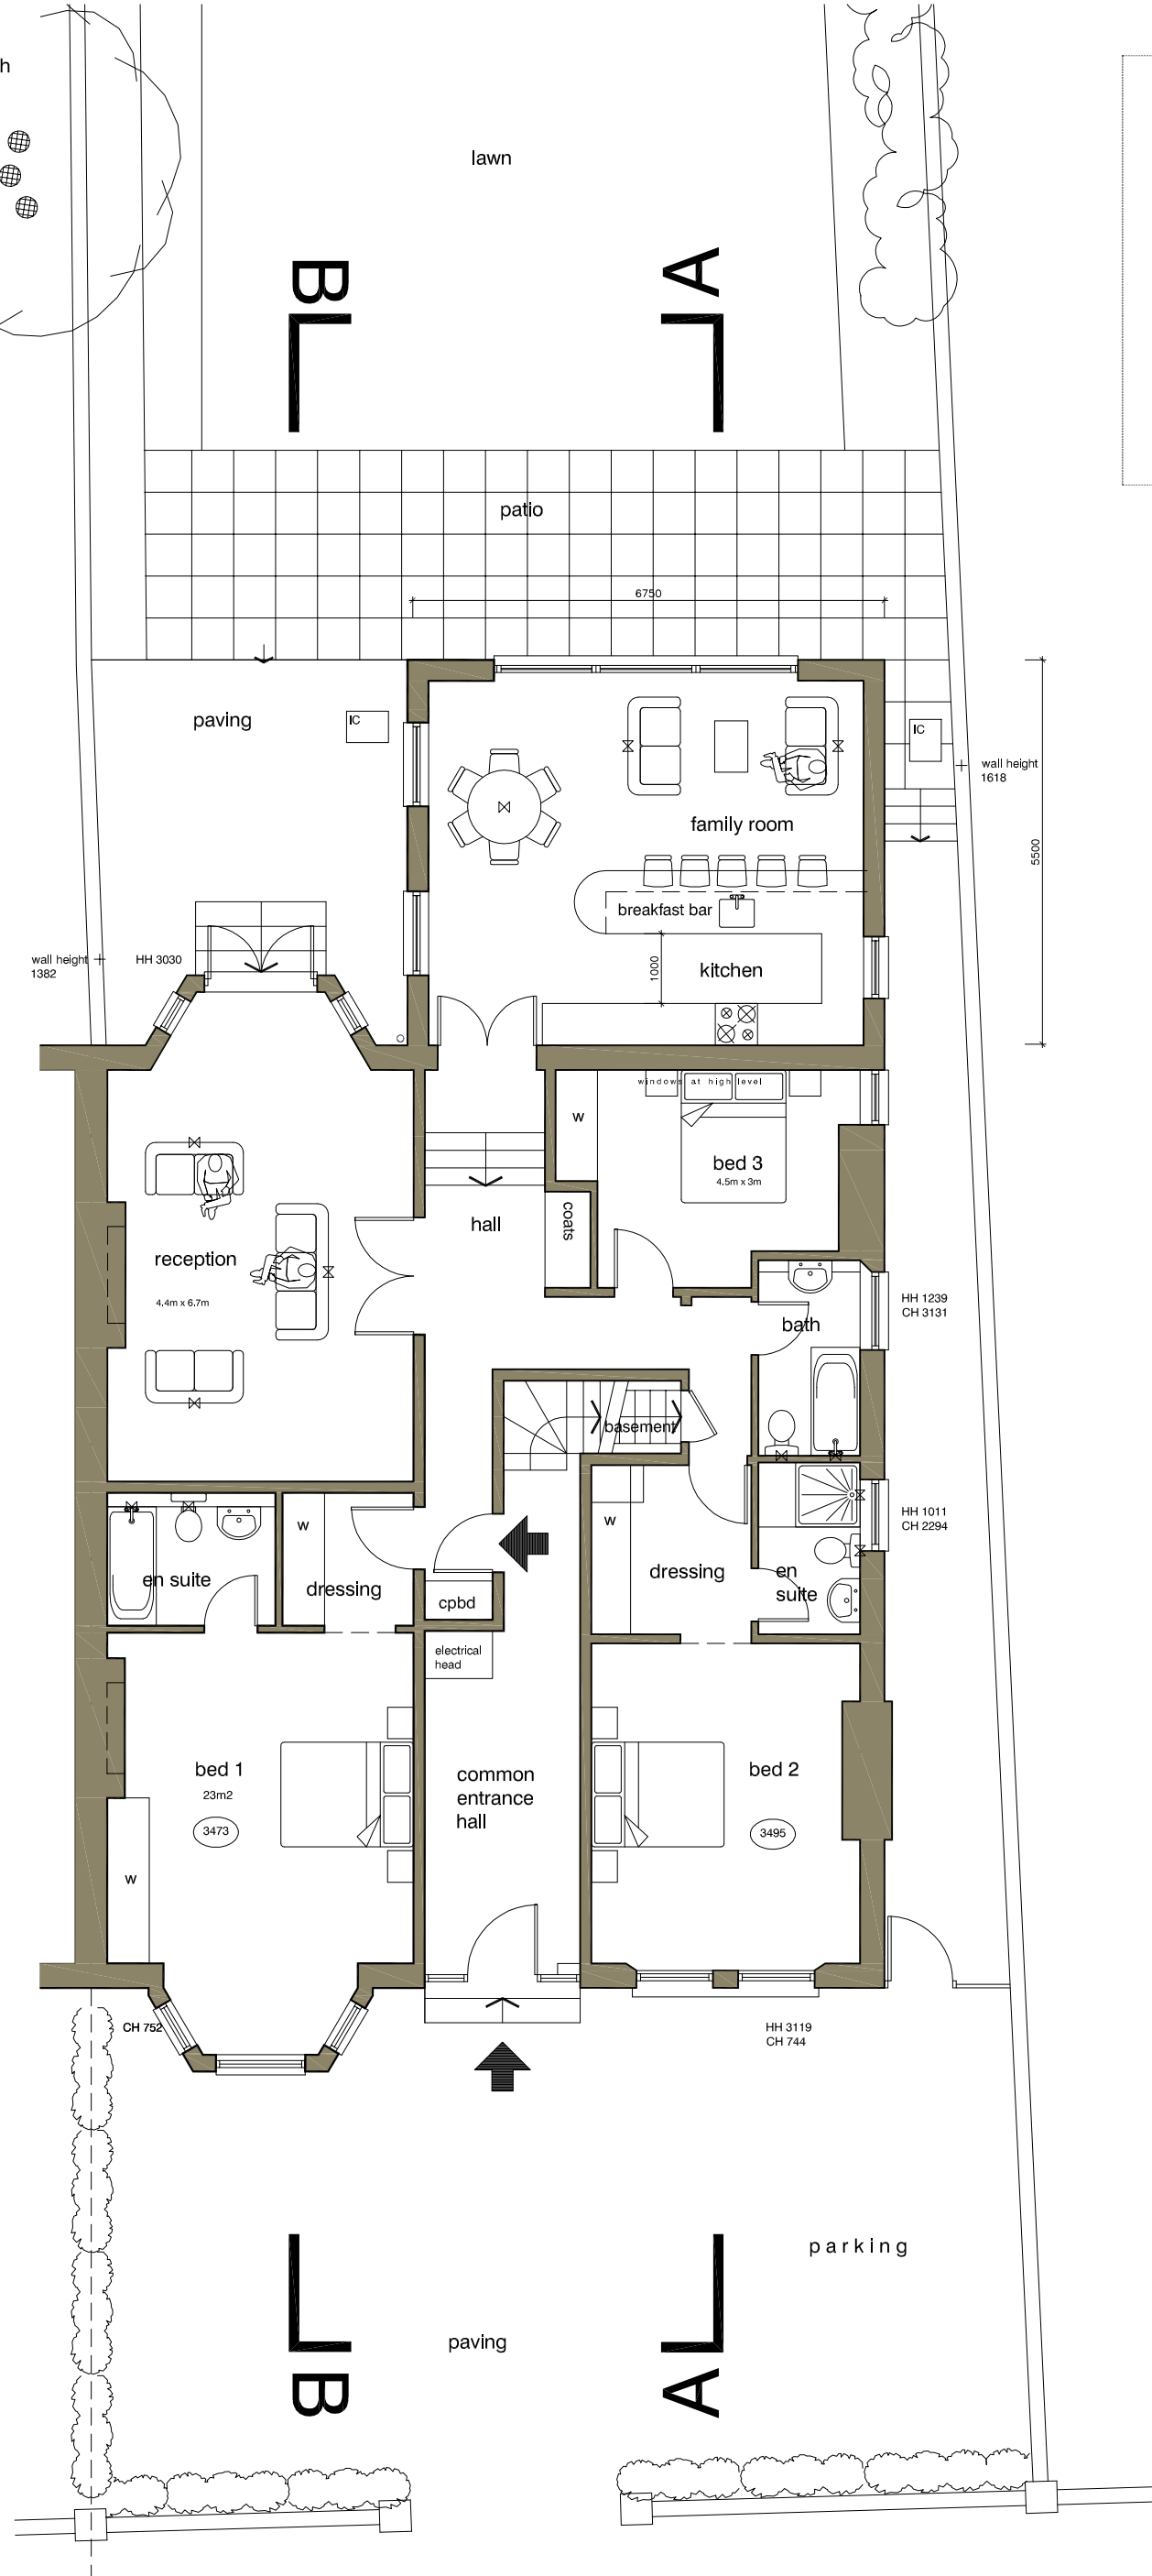


scales 1 : 50 @ A1
1 : 100 @ A3

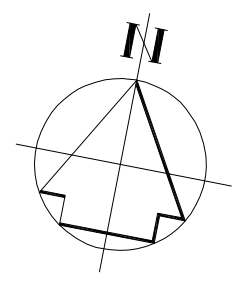

COMPAYNE GARDENS

ground floor plan as proposed

DVM
ARCHITECTS

4a Murray Street . London . NW1 9RE
Telephone 0207 485 2121 . Facsimile 0207 267 2527
e-mail: studio@dvmarch.com

Client Christopher Ronus		
Project Flat 1 50 Compayne Gdns London NW6 3RY		
Title Ground Floor Plan as proposed		
Scale 1:50	Date 28.02.17	Job No. 1897
Drawing No. 1897-K13	Rev. A	

All dimensions are to be checked on site.
© This drawing is copyright and remains the property of David & Victoria Mercer
at all times and may not be reproduced in part or whole without written consent.