


WILDSTONE

22 Berghem Mews
Blythe Road
London
W14 0HN
www.wildstone.co.uk
020 7313 9571

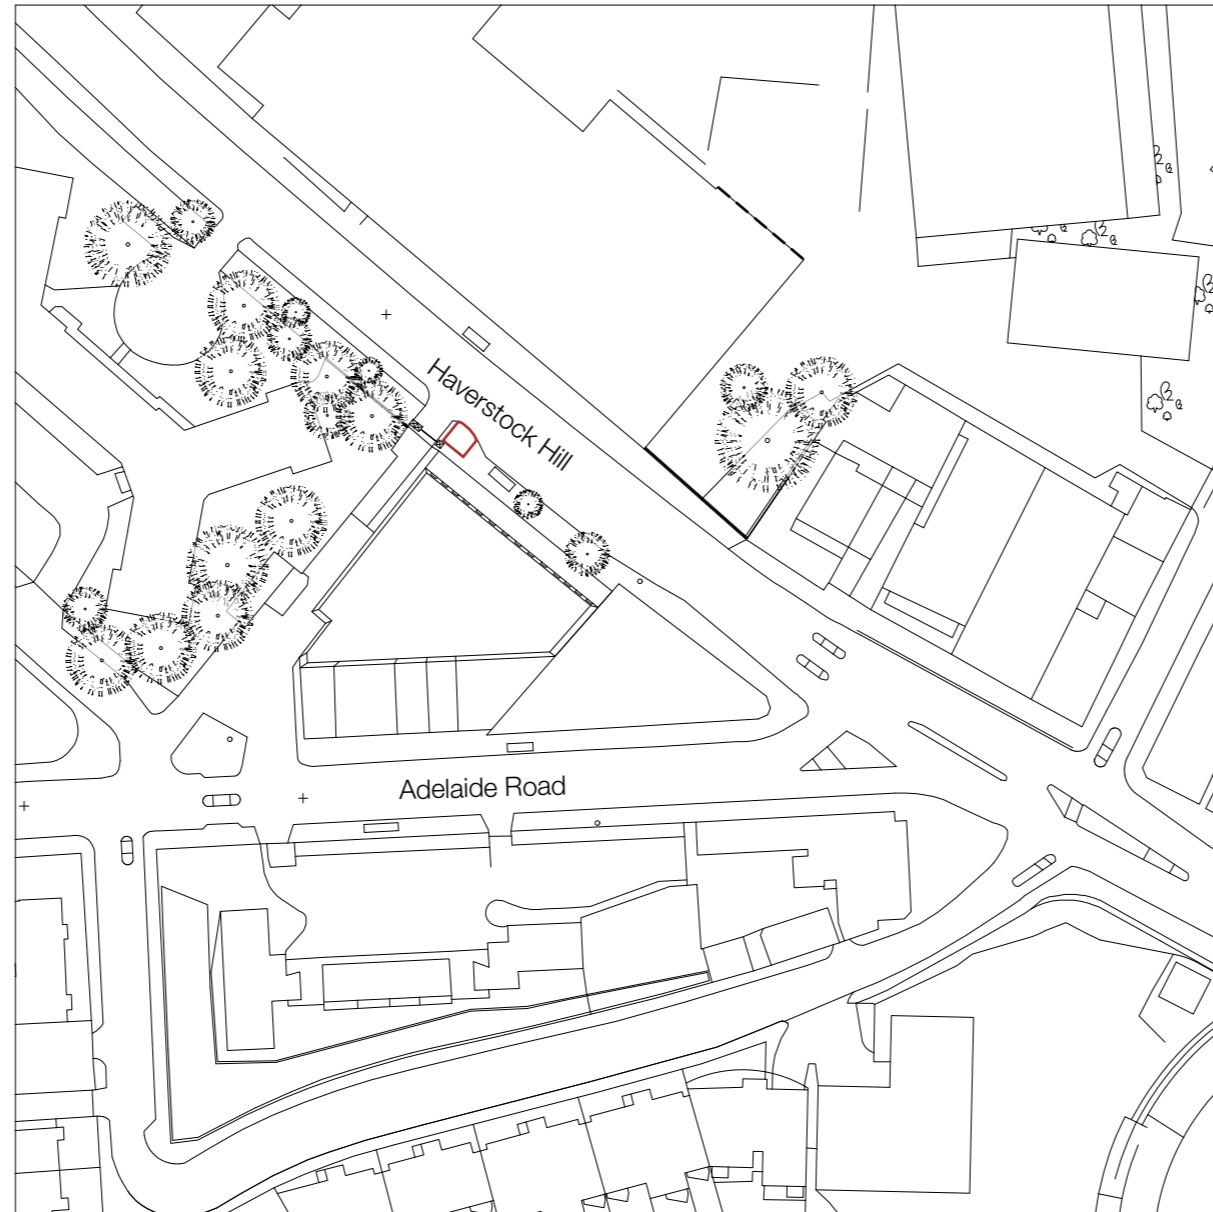

// Title
Site Location Plan

// Project
Land at Haverstock Hill
NW3 2BH

Client
London Borough of Camden

Job No. 9056 Issued 01/03/17


Drawn By ML Checked By

Signed By Scale 1:1250 @ A3

Key
1. Site Location

All information is to be checked on site for accuracy and fit. Only drawings with WD status with the most recent revision are to be used for construction. Report any discrepancies and omissions to Wildstone

0 20m 40m 100m

 

WILDSTONE

22 Berghem Mews
Blythe Road
London
W14 0HN
www.wildstone.co.uk
020 7313 9571

// Title
Existing Site Plan

// Project
Land at Haverstock Hill
NW3 2BH

Client
London Borough of Camden


Job No. 9056 Issued 01/03/17

Drawn By ML Checked By

Signed By Scale 1:500 @ A3

// Key
1. Site Location

All information is to be checked on site for accuracy and fit. Only drawings with WD status with the most recent revision are to be used for construction. Report any discrepancies and omissions to Wildstone

 

WILDSTONE

22 Berghem Mews
Blythe Road
London
W14 0HN
www.wildstone.co.uk
020 7313 9571

// Title
Proposed Site Plan

// Project
Land at Haverstock Hill
NW3 2BH

Client
London Borough of Camden

Job No. 9056 Issued 01/03/17

Drawn By ML Checked By ML

Signed By Scale 1:500 @ A3

// Key
1. Site Location
2. Elevation Lines
3. Media Screen Location

All information is to be checked on site for accuracy and fit. Only drawings with WD status with the most recent revision are to be used for construction. Report any discrepancies and omissions to Wildstone




WILDSTONE

22 Berghem Mews
Blythe Road
London
W14 0HN
www.wildstone.co.uk
020 7313 9571



Existing

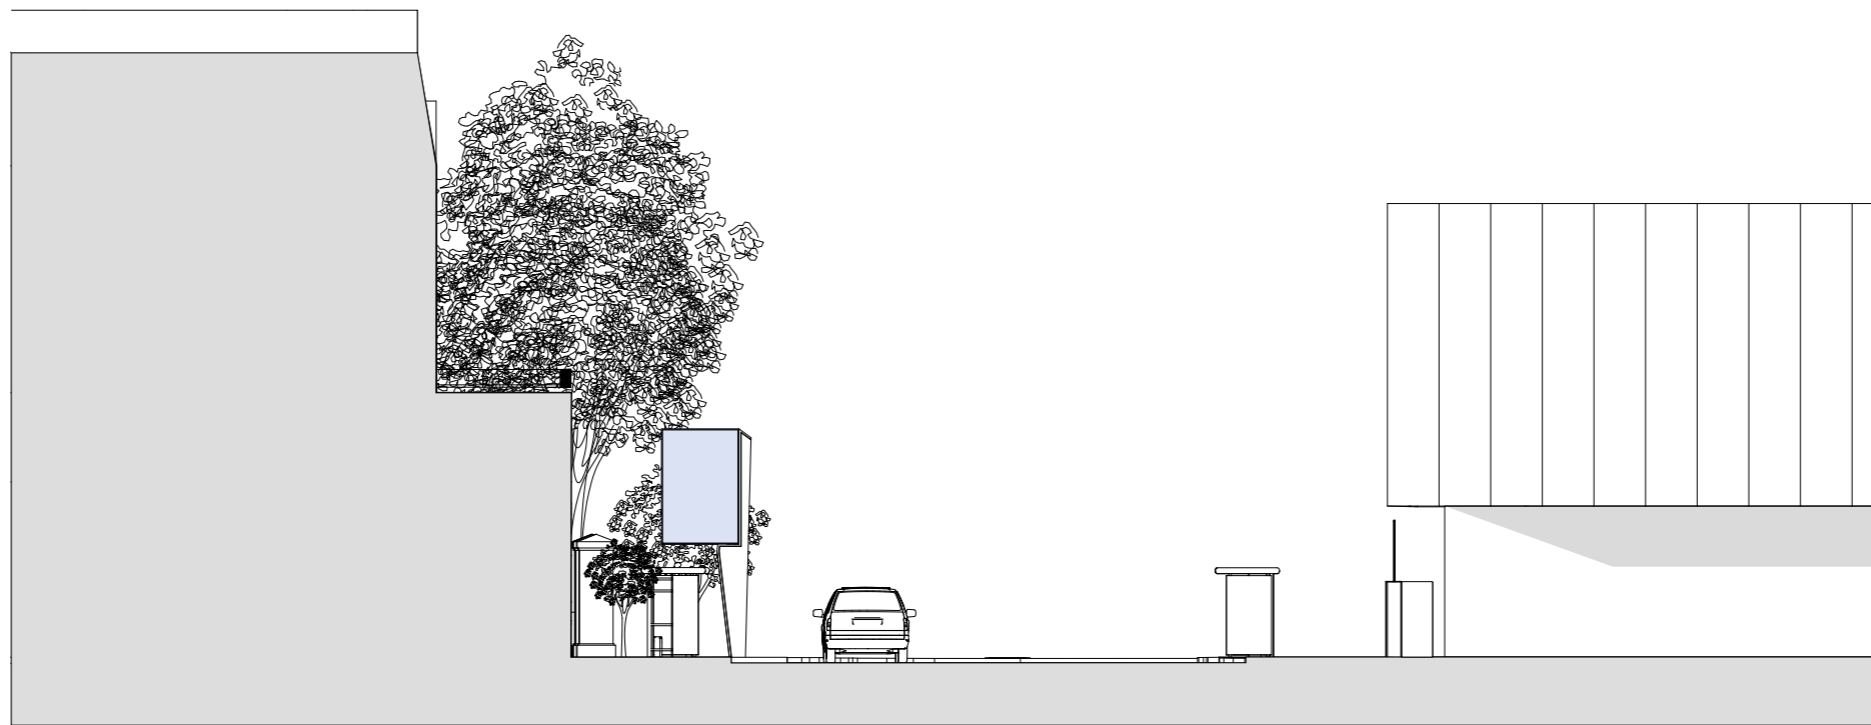

Proposed

0 10m 15m

// Title
A-A Elevation

// Project
Land at Haverstock Hill
NW3 2BH

Client
London Borough of Camden

Job No. 9056 Issued 01/03/17

Drawn By ML Checked By

Signed By Scale 1:200 @ A3


// Key
1. Media Screen

All information is to be checked on site for accuracy and fit. Only drawings with WD status with the most recent revision are to be used for construction. Report any discrepancies and omissions to Wildstone




WILDSTONE

22 Berghem Mews
Blythe Road
London
W14 0HN
www.wildstone.co.uk
020 7313 9571

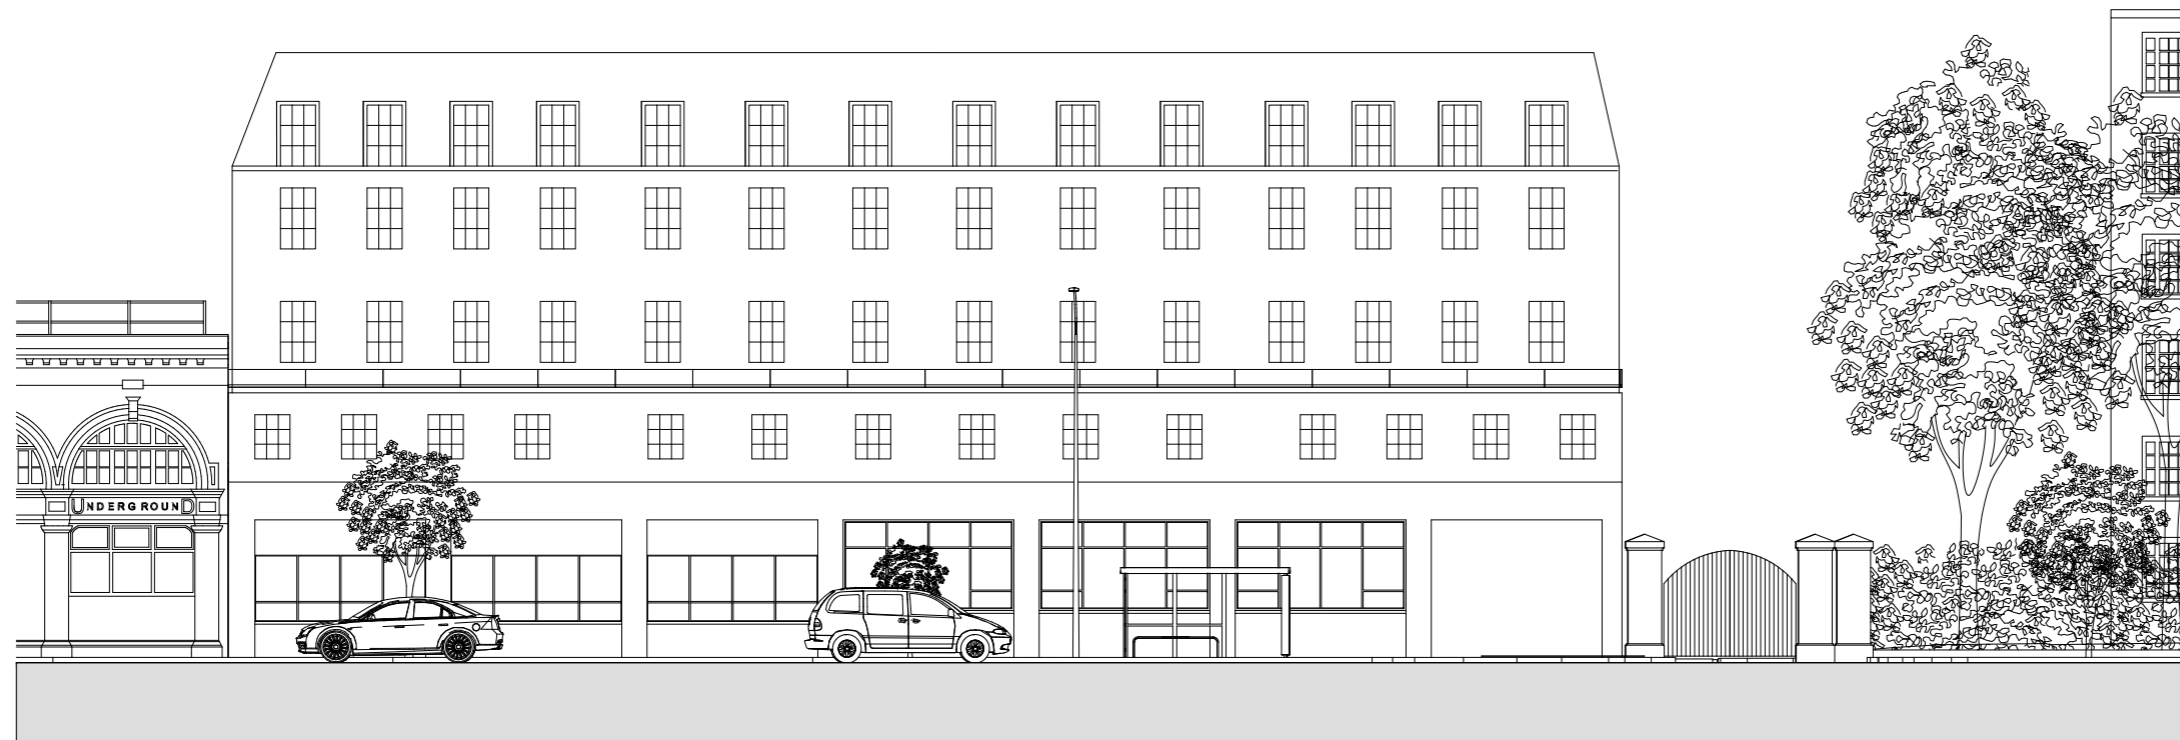

Existing

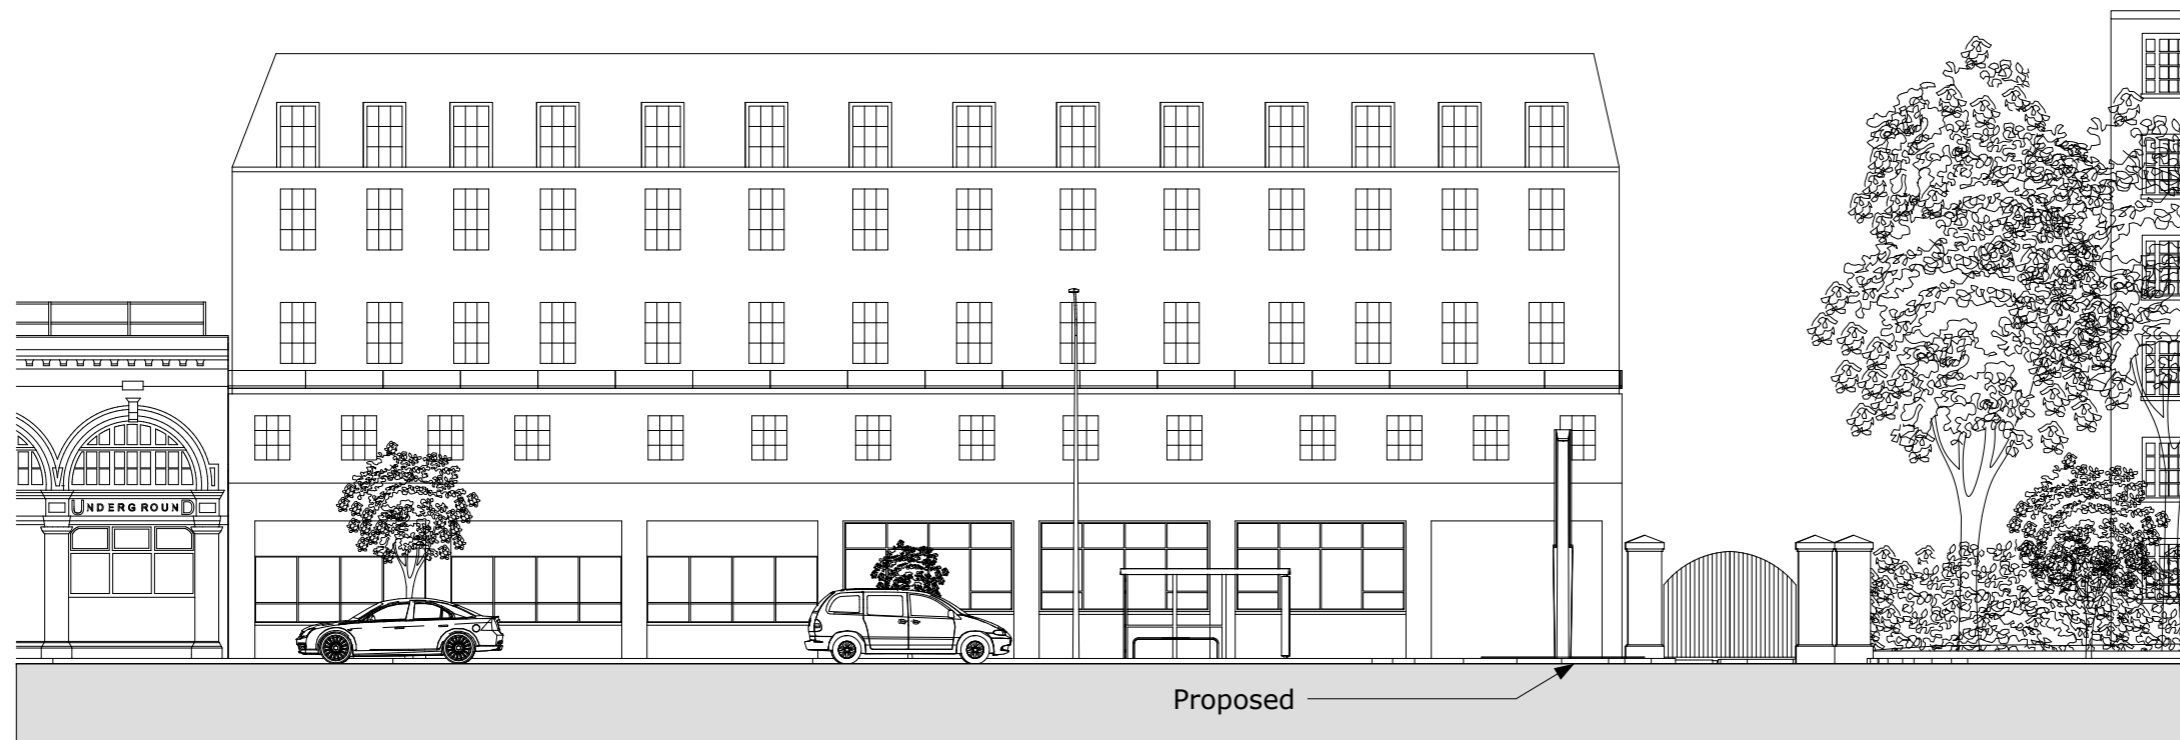

Proposed

Proposed

0 10m 15m

// Title
B-B Elevation

// Project
Land at Haverstock Hill
NW3 2BH

Client
London Borough of Camden

Job No. 9056 Issued 01/03/17

Drawn By ML Checked By

Signed By Scale 1:200 @ A3




// Key

All information is to be checked on site for accuracy and fit. Only drawings with WD status with the most recent revision are to be used for construction. Report any discrepancies and omissions to Wildstone



WILDSTONE

22 Berghem Mews
Blythe Road
London
W14 0HN
www.wildstone.co.uk
020 7313 9571

 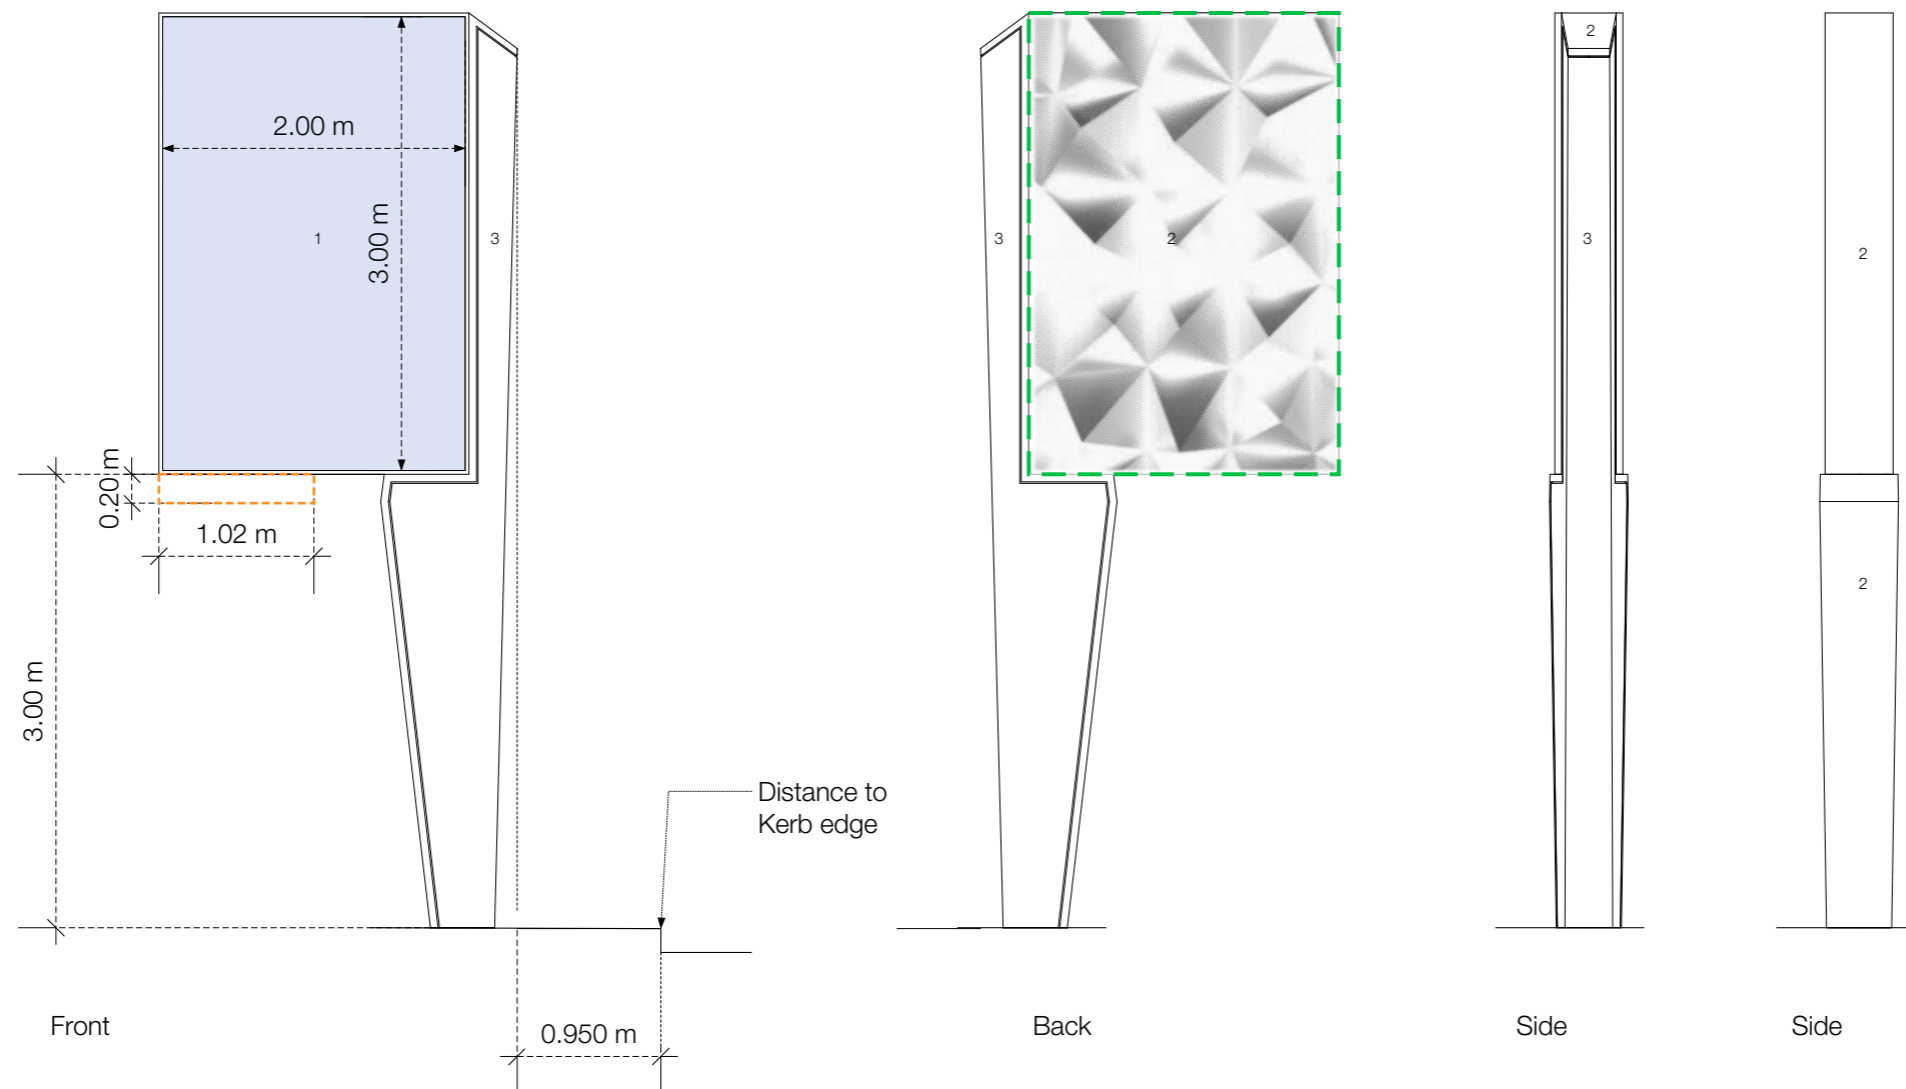 

// Title
Specification Sheet

// Project
Land at Haverstock Hill
NW3 2BH

Client
London Borough of Camden

Job No. 9056 Issued 01/03/17



Drawn By ML Checked By

Signed By Scale 1:50 @ A3

- // Key
- 1. Media Screen
 - 2. Dark Grey Painted Steel (RAL 9004)
 - 3. Composite Stone Cladding (Portland Stone Finish)
 - 4. Area Of Public Art
 - 5. Area for Logo Box

All information is to be checked on site for accuracy and fit. Only drawings with WD status with the most recent revision are to be used for construction. Report any discrepancies and omissions to Wildstone


Developmental Sketches

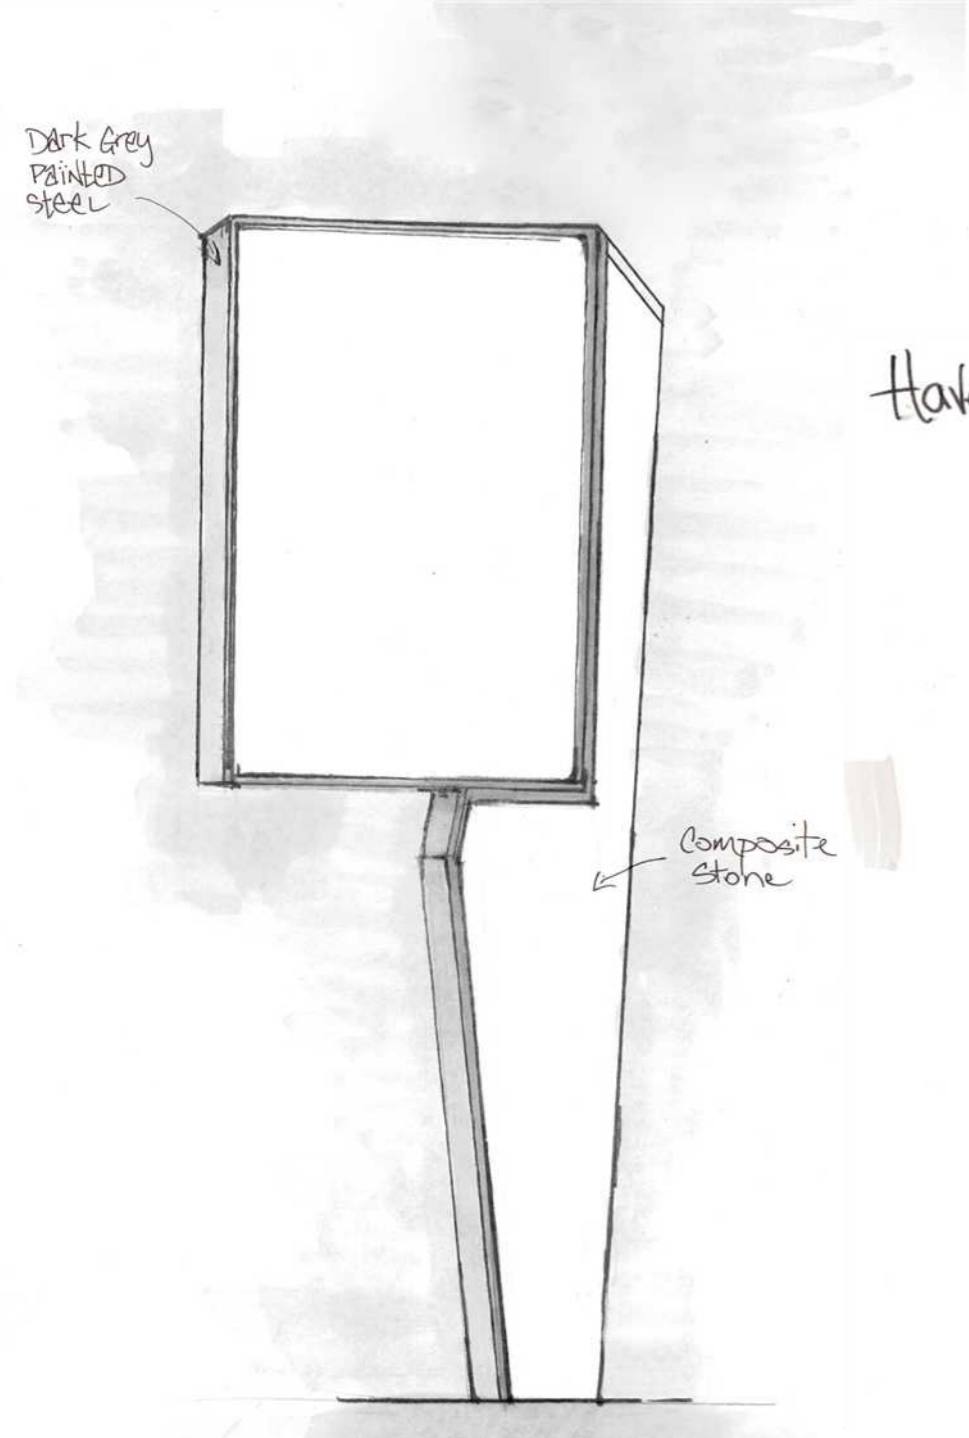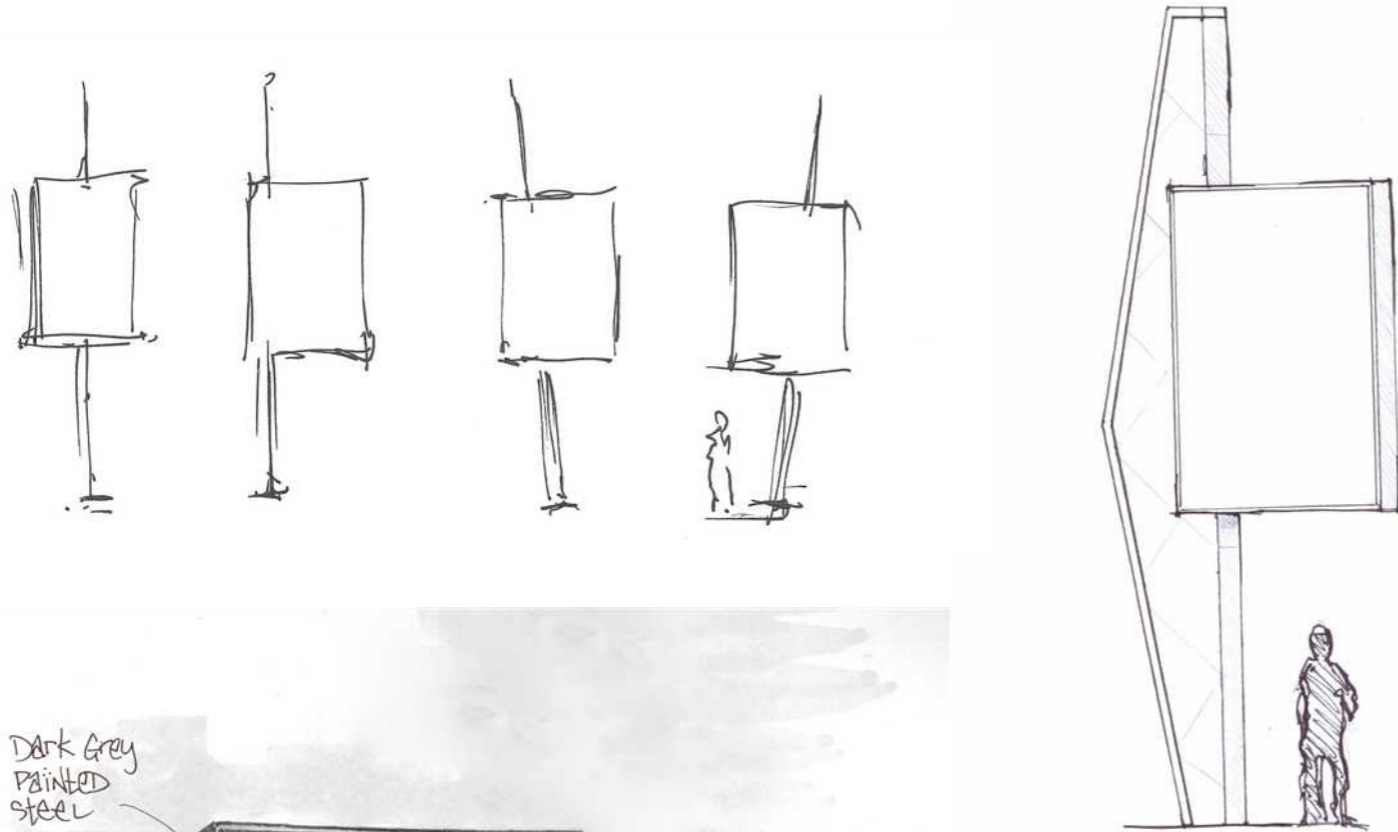

Material Inspiration



Haverstock Hill

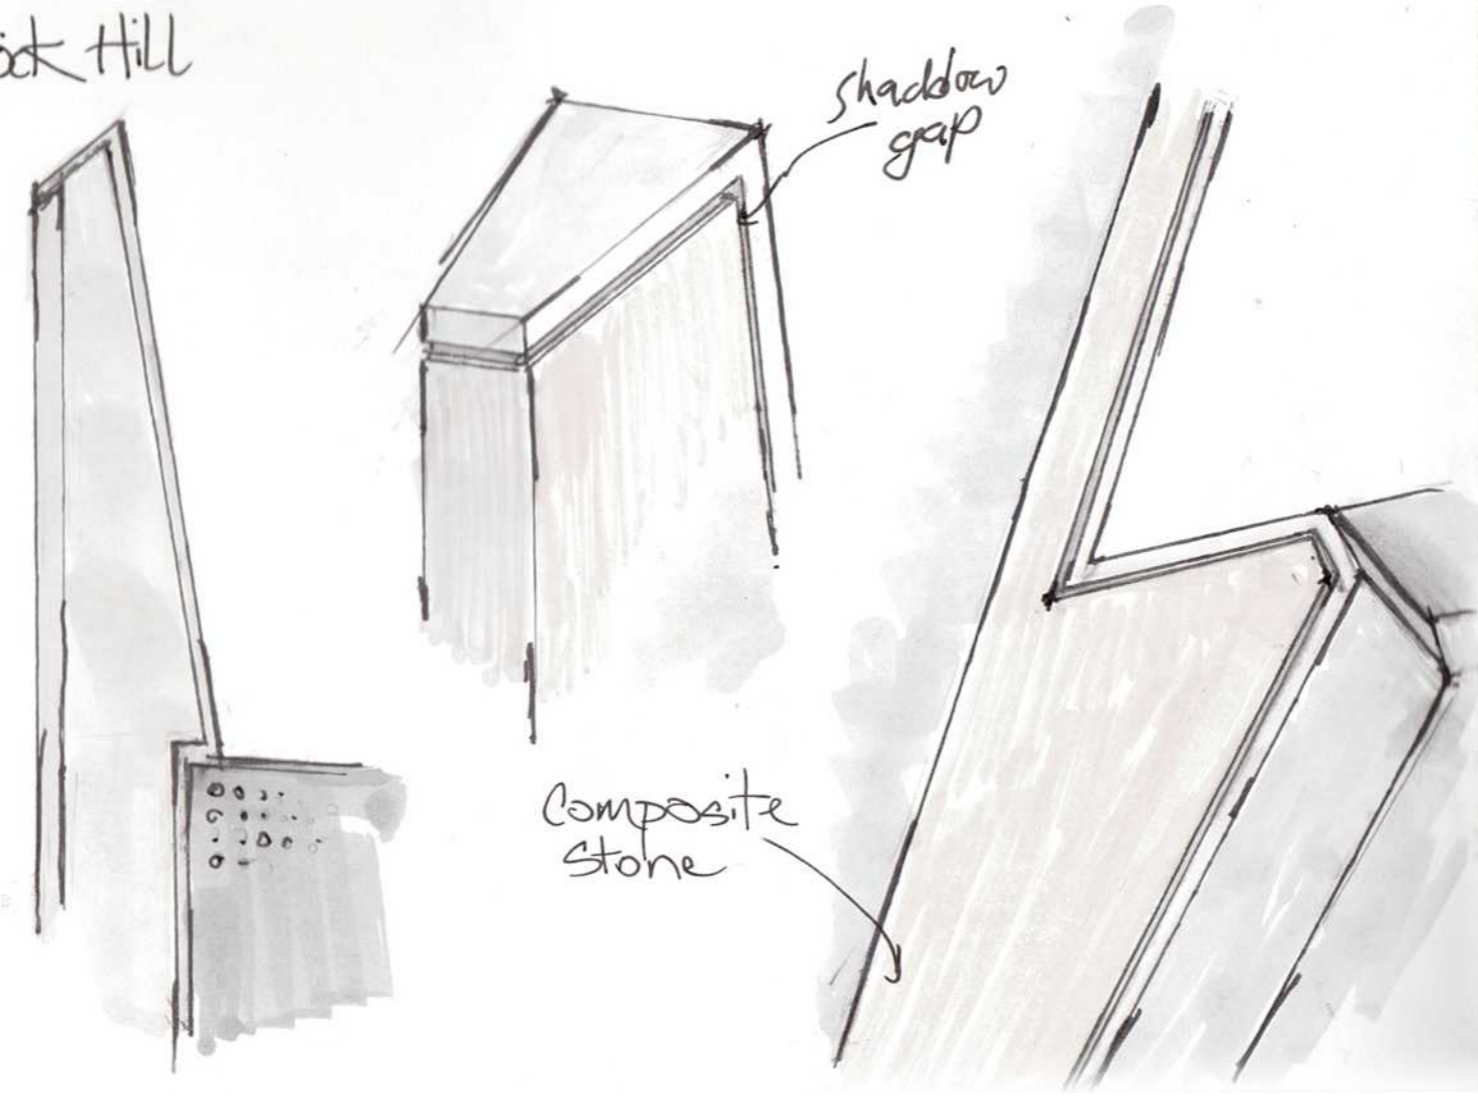

WILDSTONE

22 Berghem Mews
Blythe Road
London
W14 0HN
www.wildstone.co.uk
020 7313 9571

// Title
Materials & Concept Development

// Project
Land at Haverstock Hill
NW3 2BH

Client
London Borough of Camden

Job No. 9056 Issued 01/03/17


Drawn By ML Checked By

Signed By Scale NTS @ A3


// Key

All information is to be checked on site for accuracy and fit. Only drawings with WD status with the most recent revision are to be used for construction. Report any discrepancies and omissions to Wildstone

Renders

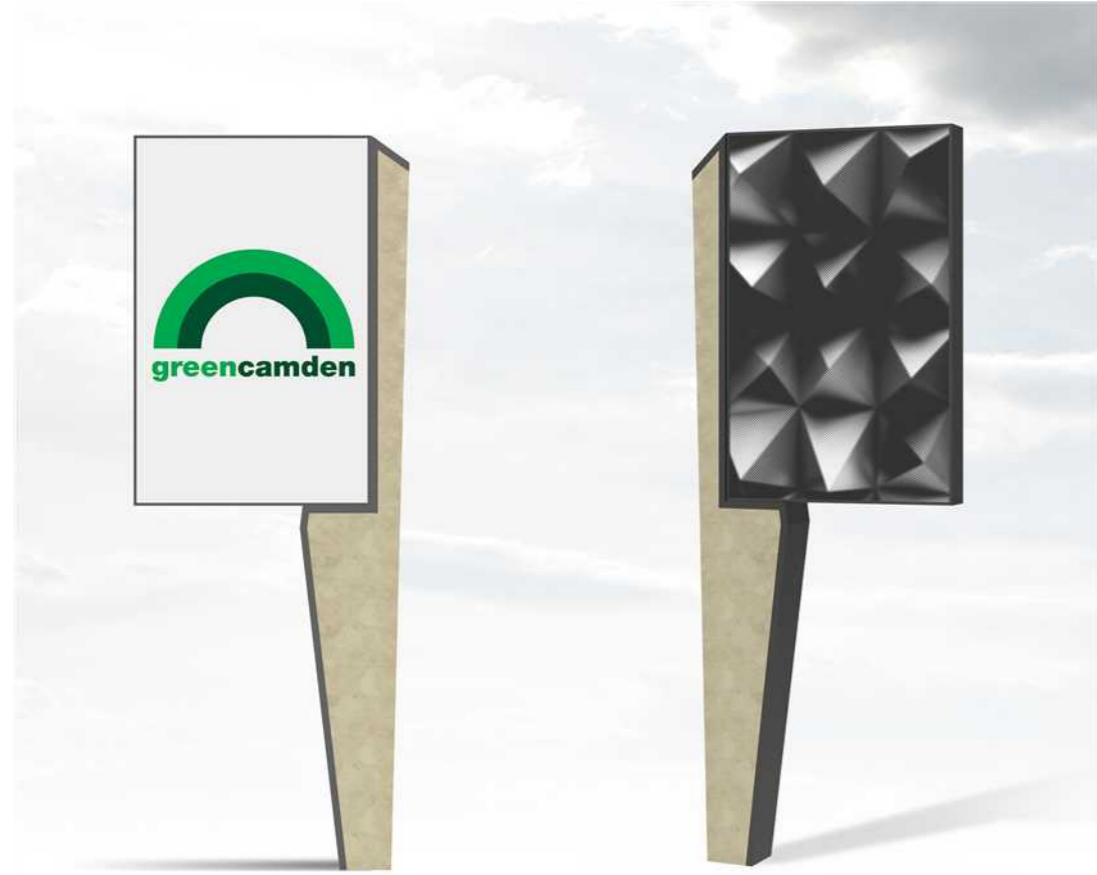

Area of artwork (Laser Cut)

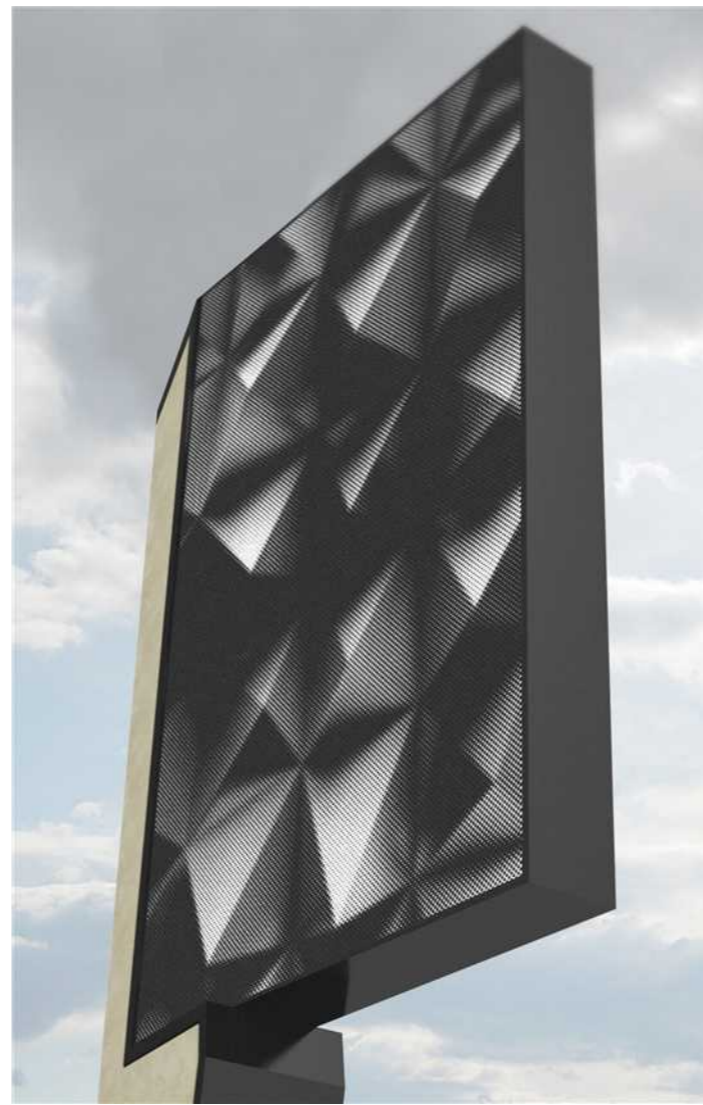




Detail Renders



WILDSTONE

22 Berghem Mews
Blythe Road
London
W14 0HN
www.wildstone.co.uk
020 7313 9571

Material & Finish Choices

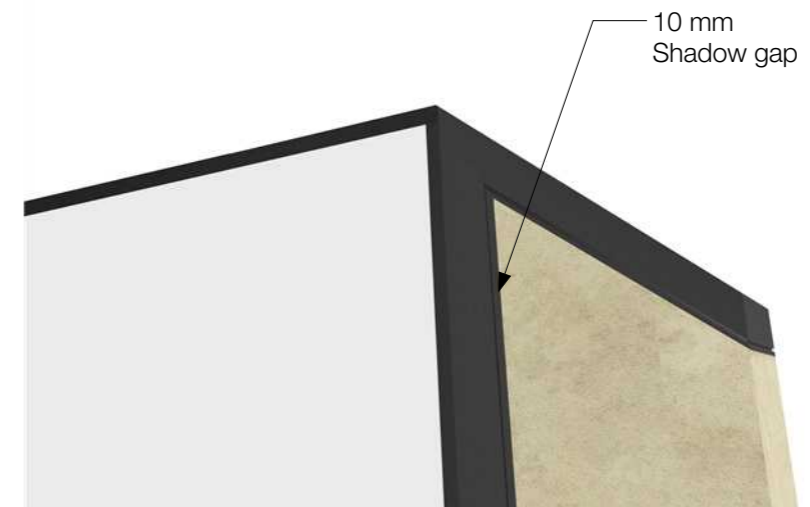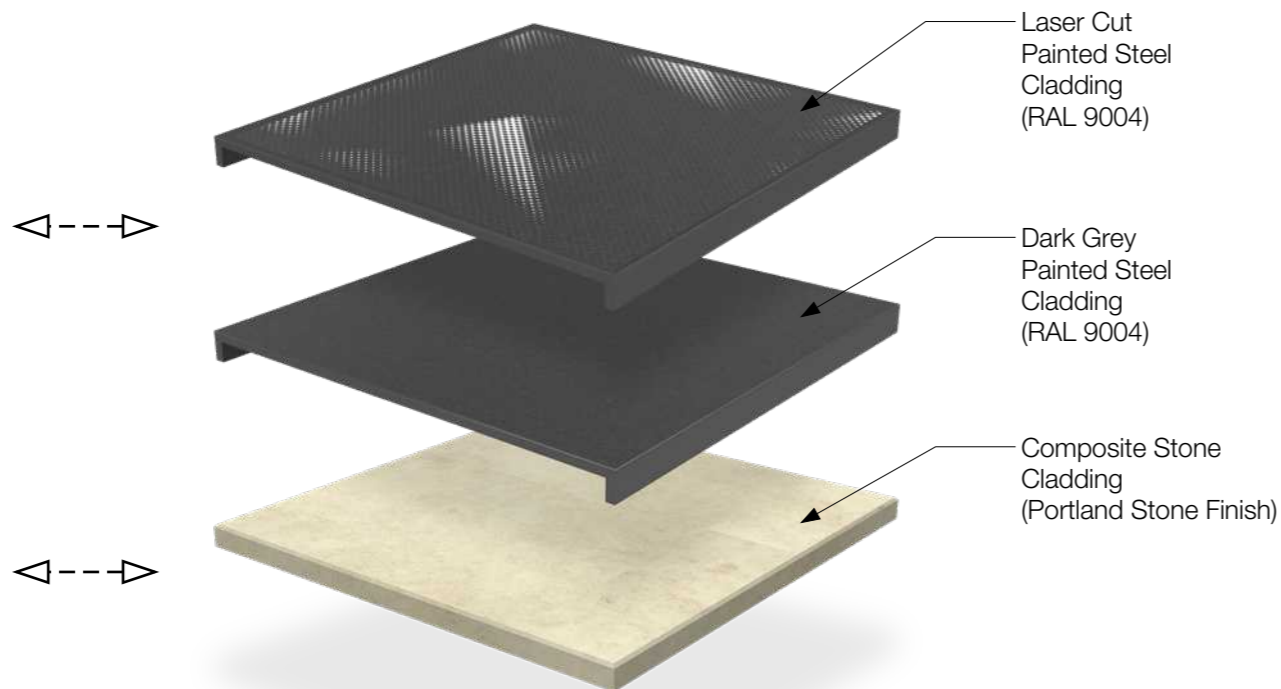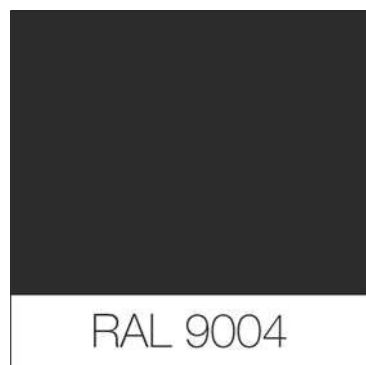

// Title
Design Sheet

// Project
Land at Haverstock Hill
NW3 2BH

Client
London Borough of Camden

Job No. 9056 Issued 01/03/17

Drawn By ML Checked By

Signed By Scale NTS @ A3

// Key

All information is to be checked on site for accuracy and fit. Only drawings with WD status with the most recent revision are to be used for construction. Report any discrepancies and omissions to Wildstone



WILDSTONE

22 Berghem Mews
Blythe Road
London
W14 0HN
www.wildstone.co.uk
020 7313 9571



// Title
CGI

// Project
Land at Haverstock Hill
NW3 2BH

Client
London Borough of Camden

Job No. 9056 Issued 01/03/17

Drawn By ML Checked By

Signed By Scale
NTS @ A3

// Key

All information is to be checked on site for accuracy and fit. Only drawings with WD status with the most recent revision are to be used for construction. Report any discrepancies and omissions to Wildstone