




Sample of LED brick light



Sample of Frameless Glass Conservatory

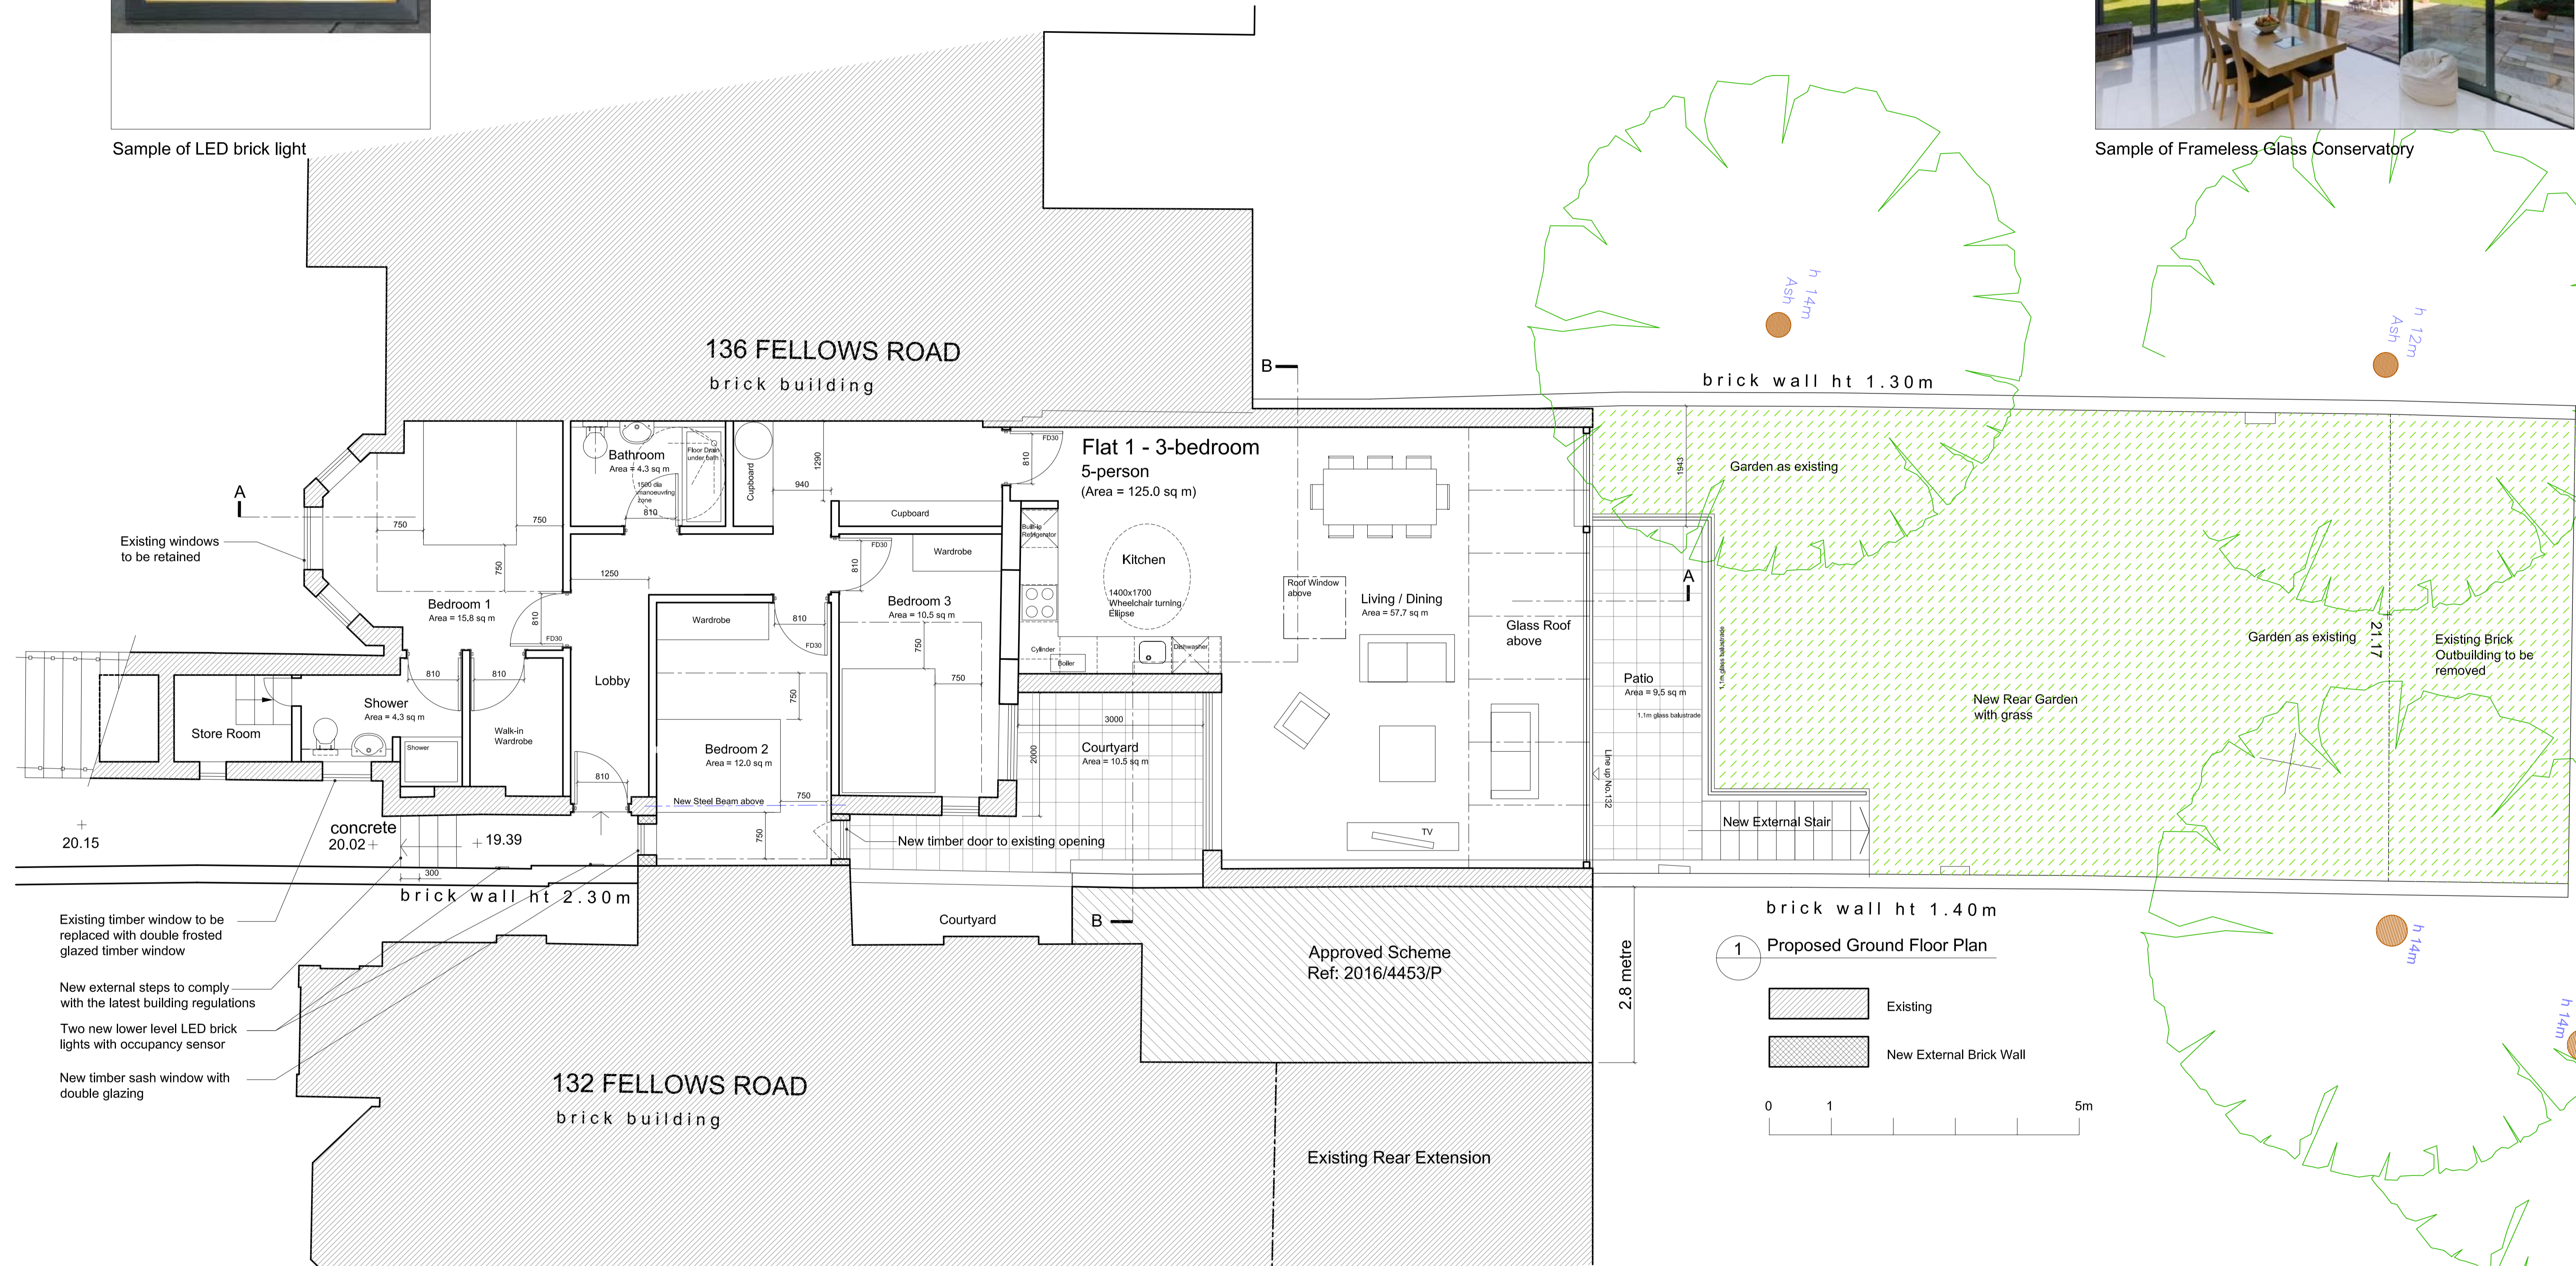

- Existing timber window to be replaced with double frosted glazed timber window
- New external steps to comply with the latest building regulations
- Two new lower level LED brick lights with occupancy sensor
- New timber sash window with double glazing

GENERAL NOTES

All dimensions are in millimetres

REVISION

REVISION	DATE	DESCRIPTION
A	AUG 15	Revise the scheme to address the pre-planning comments
B	SEP 15	Change the upper section of rear garden layout
C	SEP 15	Change the rear sunken courtyard layout
D	SEP 16	Revise the scheme to single storey rear extension
E	OCT 16	Add the detail of the lower level entrance lights
F	JAN 17	Revise the layout of the rear extension
G	JAN 17	Revise the layout of the rear extension

**Ko and Partners**  
72A Dismal Road  
London SW15 2DX

Project: 134 Fellows Road, London NW3 3JH

FOR APPROVAL

PROPOSED GROUND FLOOR PLAN

426-A-006  
Date: FEB 2017

Revision: G  
Scale: 1:50@A1

Client: MR M Nourani

T 020 8785 3501  
E postbox@koandpartners.co.uk