


Key

- Existing
- Proposed
- - - Demolition

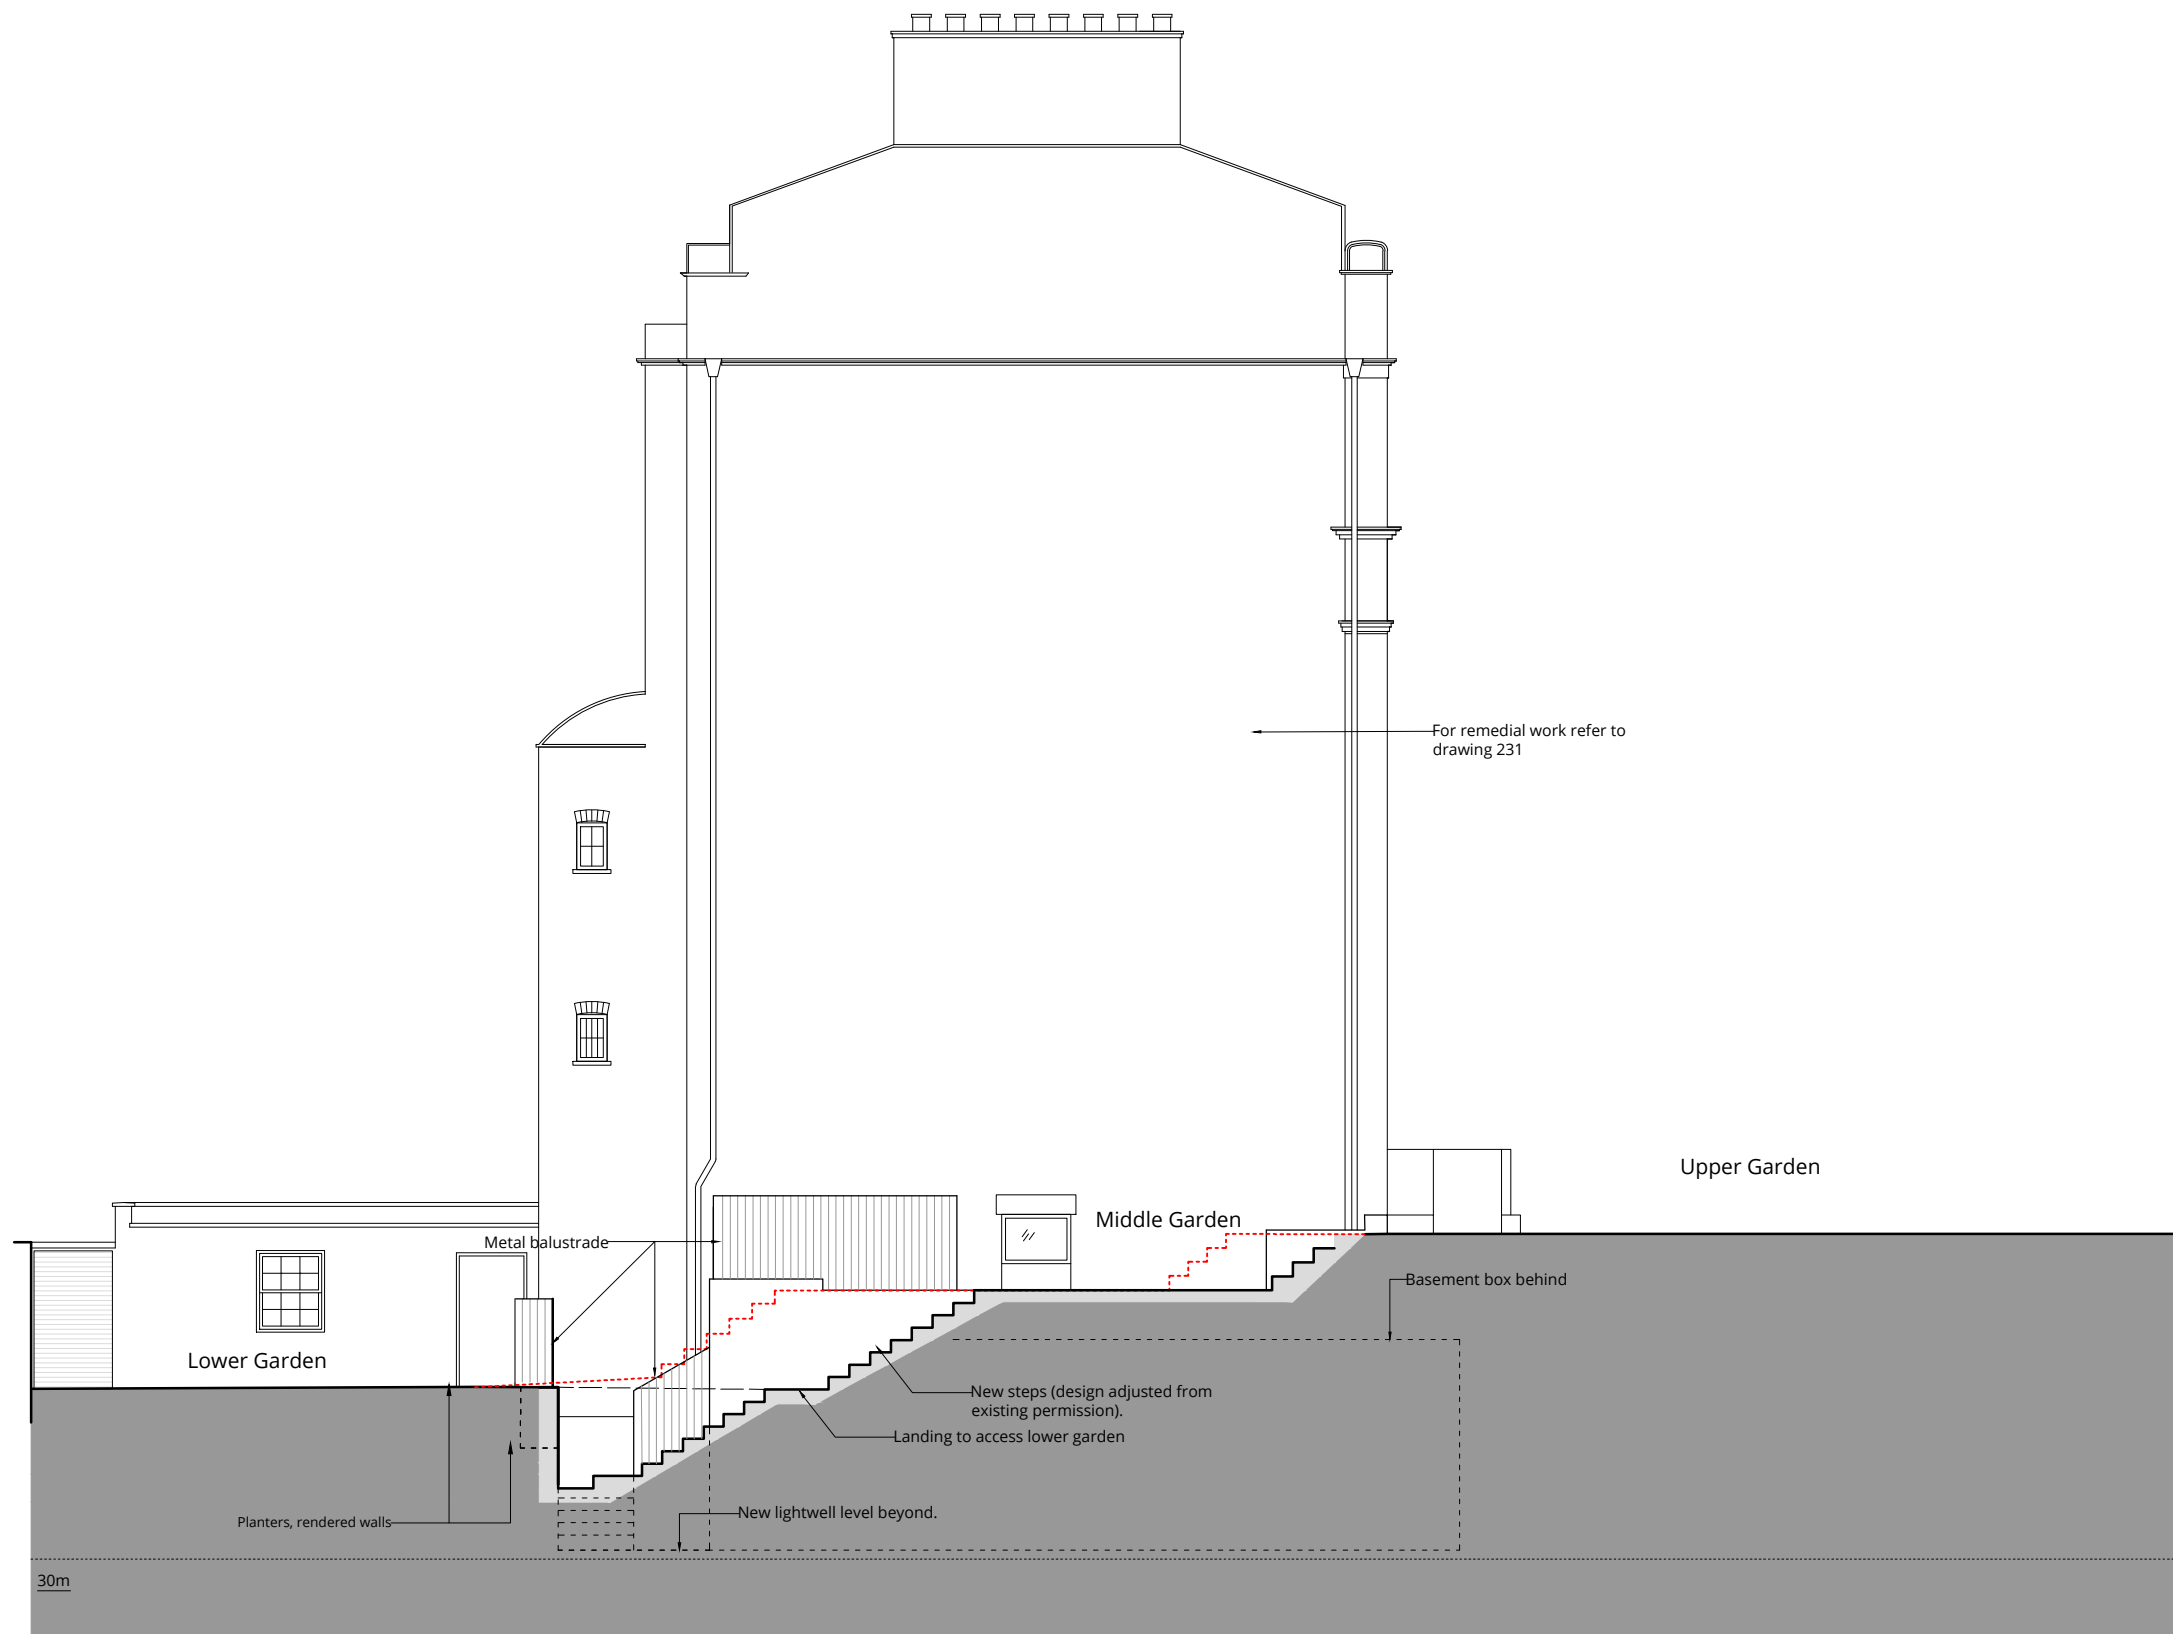

Proposed Section B -Side Elevation



London 16 Lambton Place Notting Hill
London W11 2SH T +44 (0)20 7229 3125
Oxford Chandos Yard 83 Bicester Road
Long Crendon HP18 9EE T +44 (0)1844 203310
W www.wolffarchitects.co.uk E info@wolffarchitects.co.uk

This drawing is protected under Copyright and at no time should any portion be reproduced or copied without the permission of the Architect (Design Copyright Act 1968). It must not be used for purposes other than that for which it is provided. It is supplied without liability for any errors or omissions. All dimensions to be checked on site.

| Rev. | Description | Date | Rev. | Description | Date | Rev. | Description | Date |
|------|---|------------|------|-------------|------|------|-------------|------|
| A | Landscaping updated | 11.10.2016 | | | | | | |
| B | Proposed railings changed to metal. Correction to flat roof level (to match existing as permitted 2015/4670/P). | 09.01.2017 | | | | | | |
| C | Reissued for consistency. | 15.02.2017 | | | | | | |

W

Project Title
**11 Prince Albert Road, Camden
Alterations**

Drawing Title
Proposed West Elevation (Section B)

| | | | | | | |
|----------|------------|------------|-------------|------------|----------|------|
| Drawn by | Checked by | Scale | Project No. | Work Stage | Dwg. No. | Rev. |
| AP | AP | 1:100 @ A3 | 1604 | PL | 222 | C |

Status
Planning