


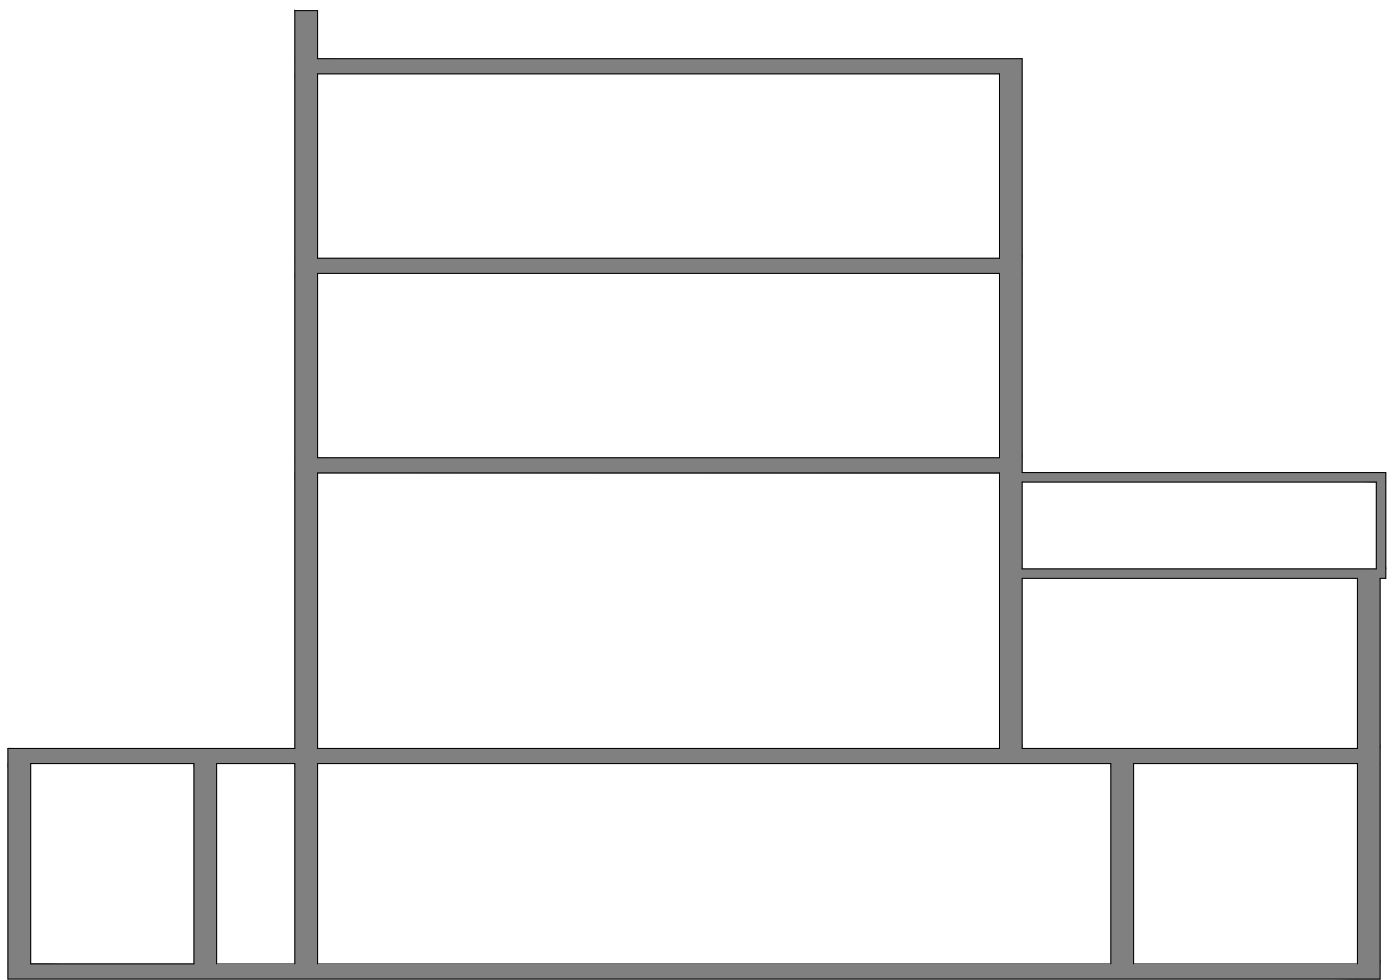
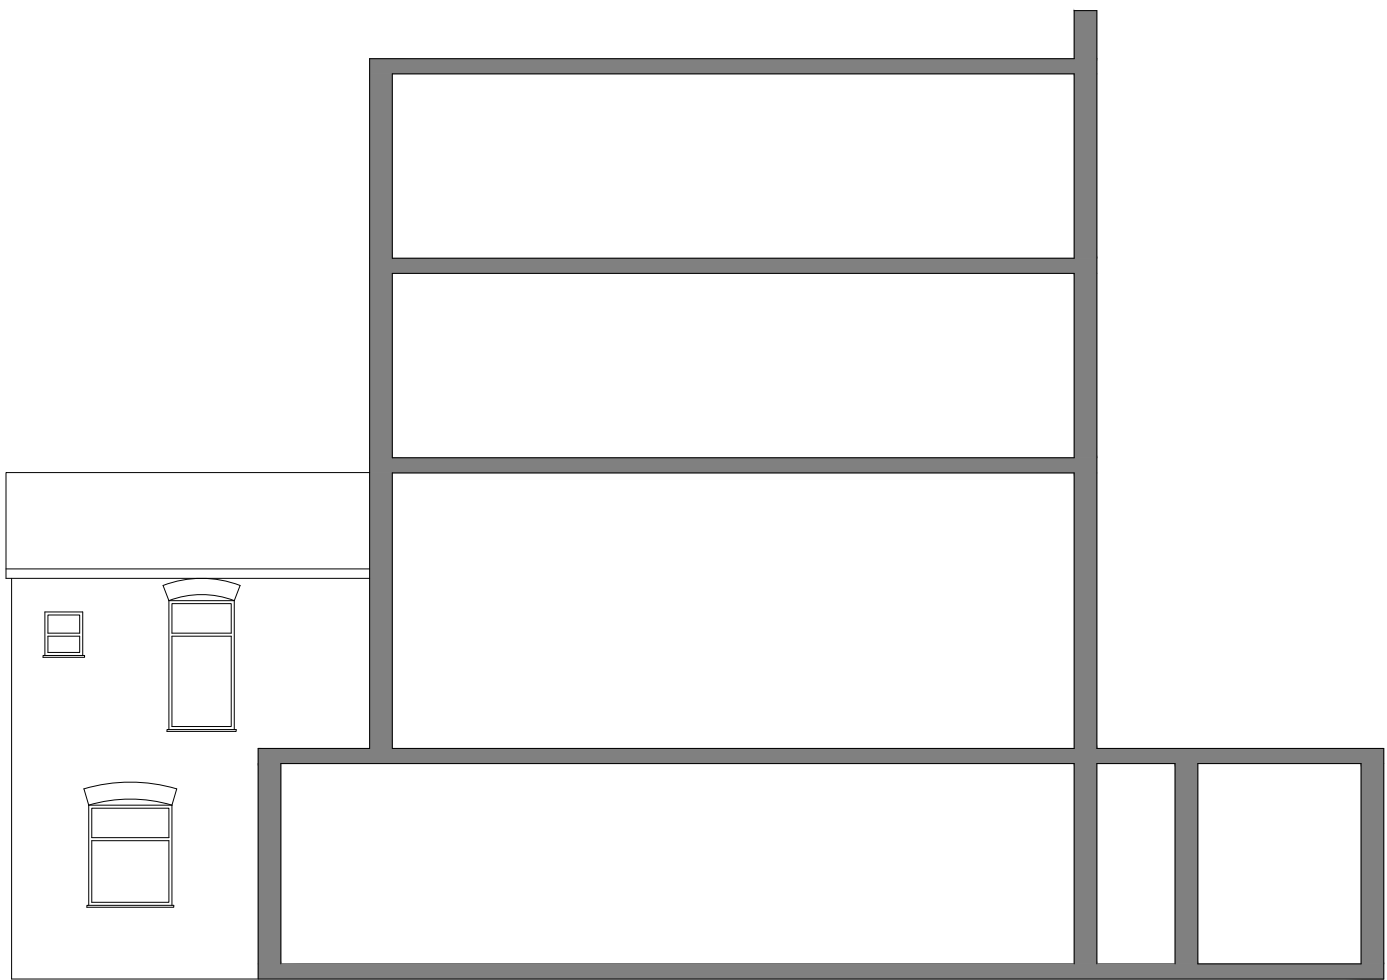


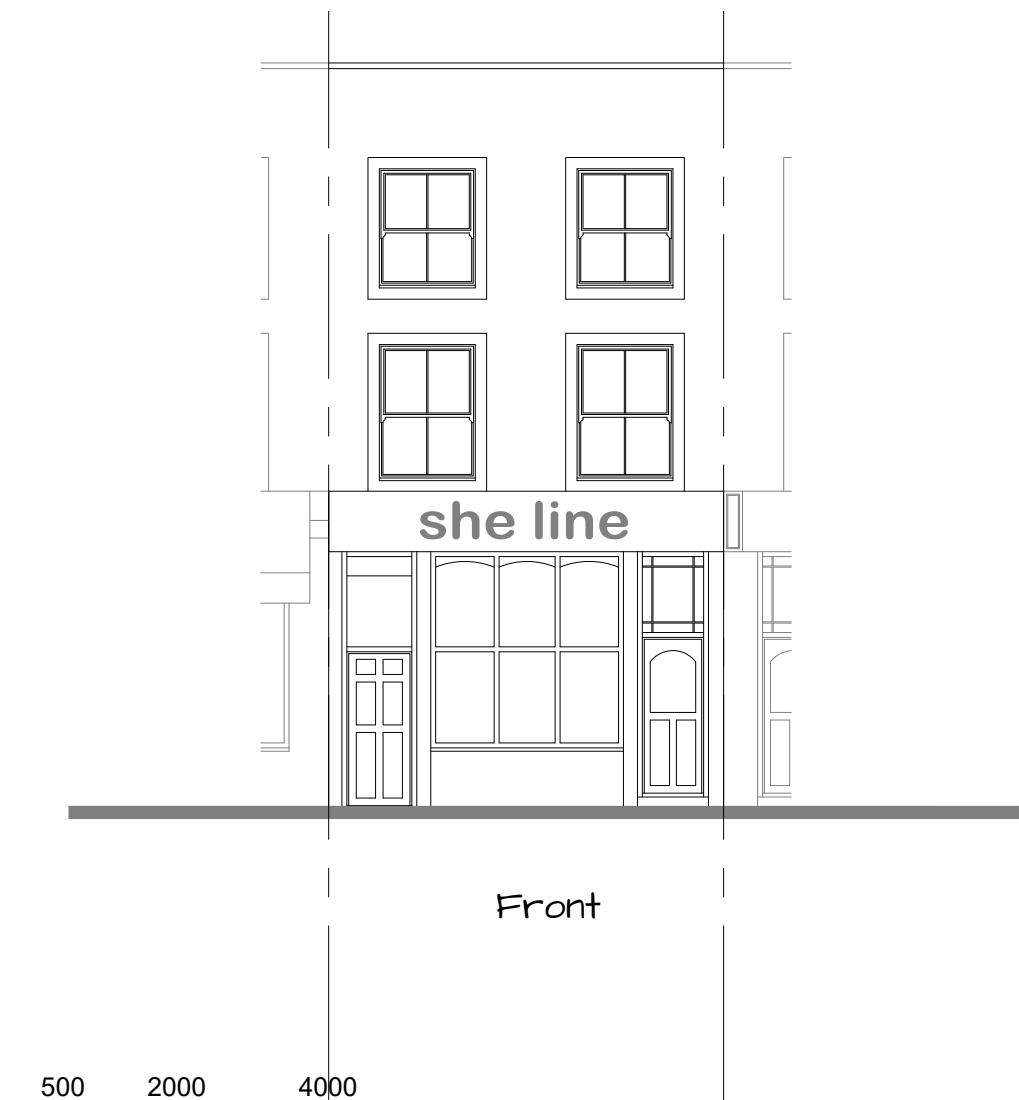

Side
Existing Elevations - H00

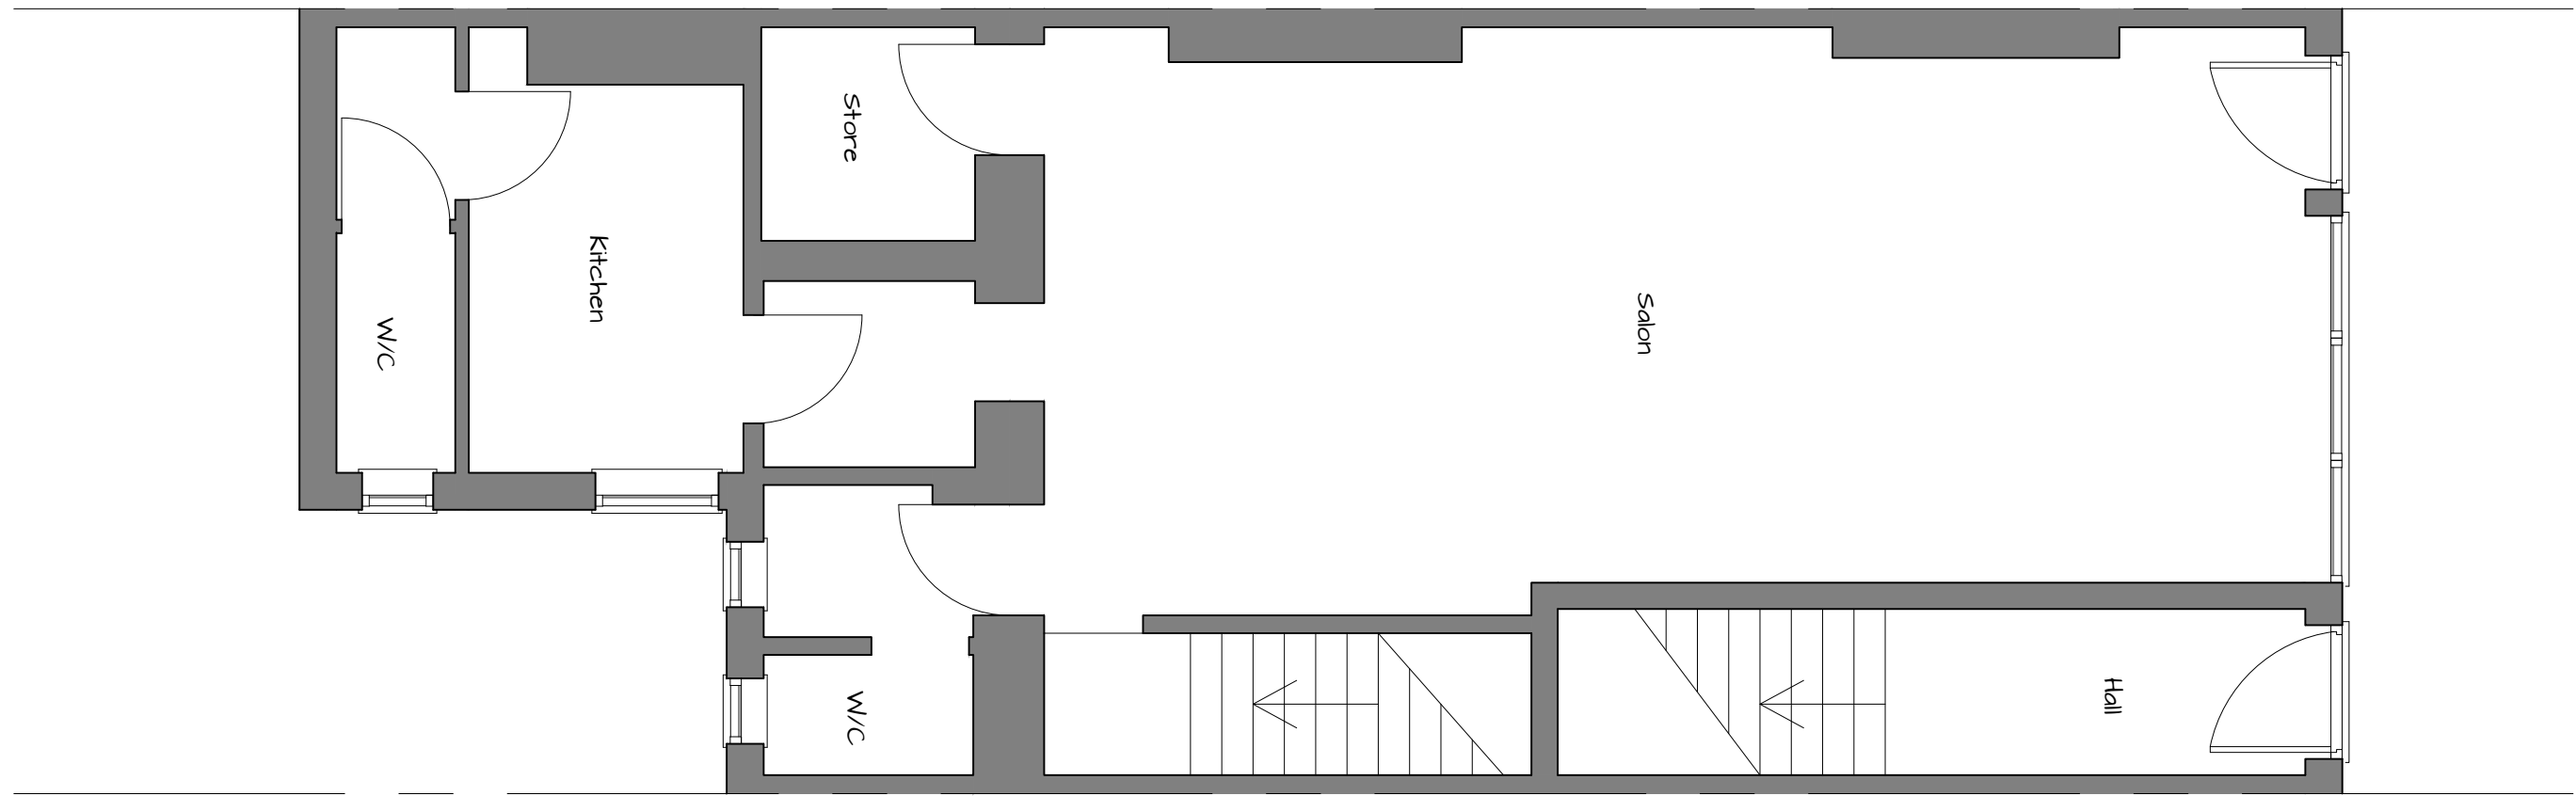

Existing Ground Floor Plan - 150

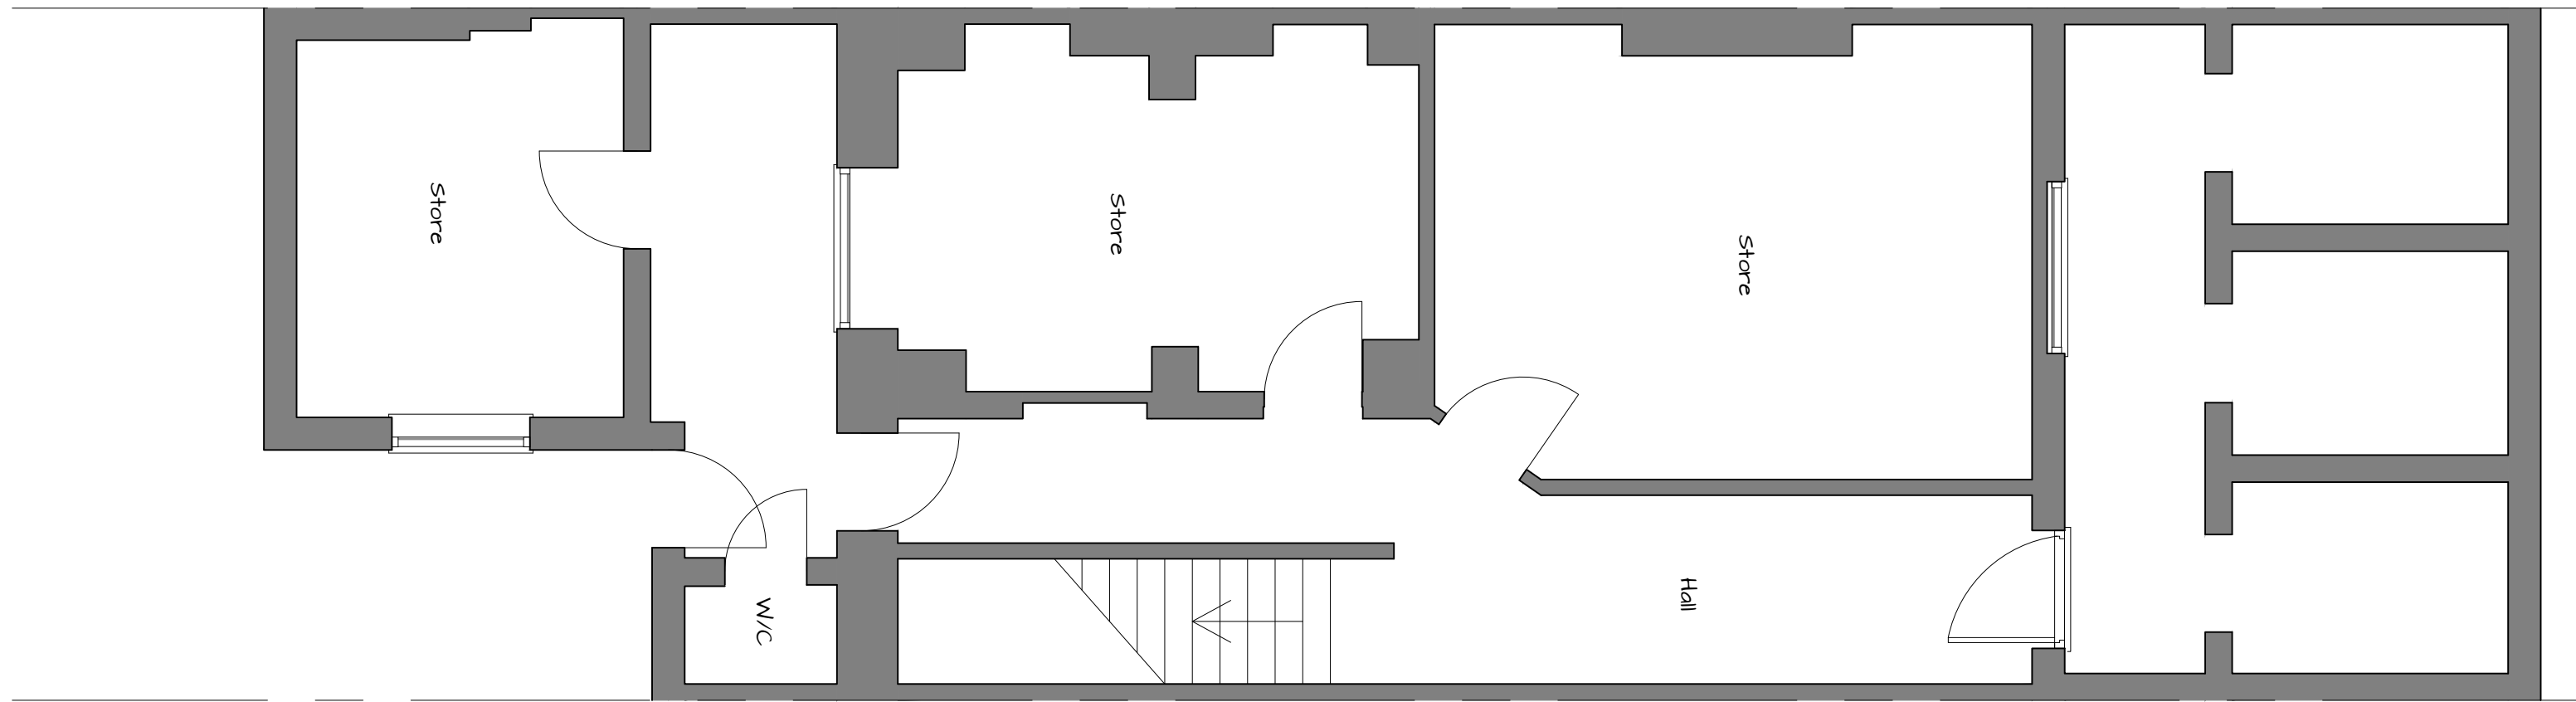

Existing Basement Plan - 150

Rev.	Amendments

Proposed Alterations to
128 Boundary Road
Swiss Cottage
London
Mr Kearsey

Drg.No.: BR-KE-01	Scale: As Shown
-------------------	-----------------

gclarkitecture
architectural design

26 Herbert Road
Shoeburyness
Essex
SS3 9JR

01256 517071 / 07881 943990
guy@gclarkitecture.co.uk