



Notes

General:

1. Do not scale from this drawing. All dimensions are millimeters unless otherwise stated.
2. This drawing is for information purposes only. Any dimensions and levels data are indicative only and subject to detailed structural and architectural design.
3. Copyright Tranter Mohan Architects Ltd. This drawing not to be re-produced without the permission of the architect.
4. All areas and sizes are approximate only. Based on Ordnance Survey data only and subject to measured survey.

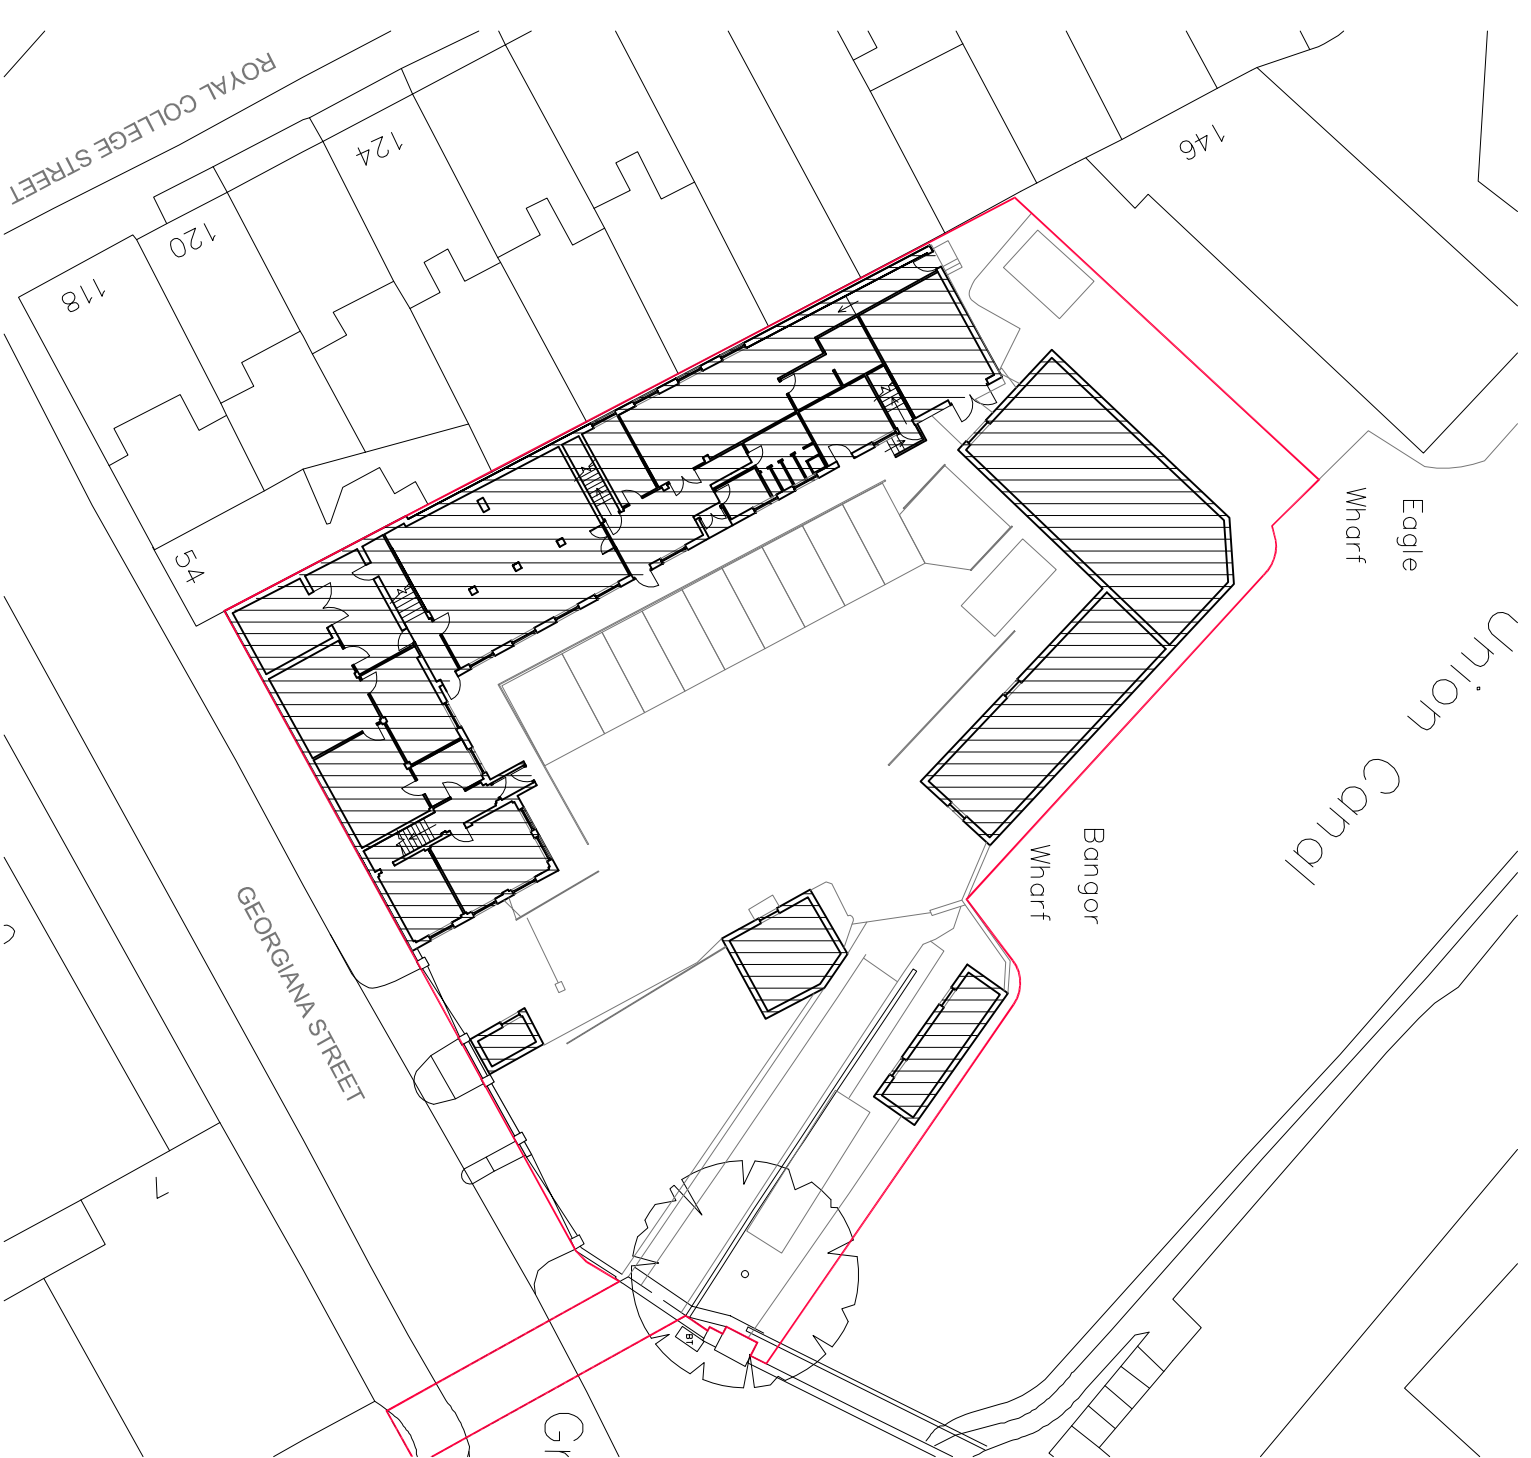


Ground Floor Plan showing extent of proposed demolition

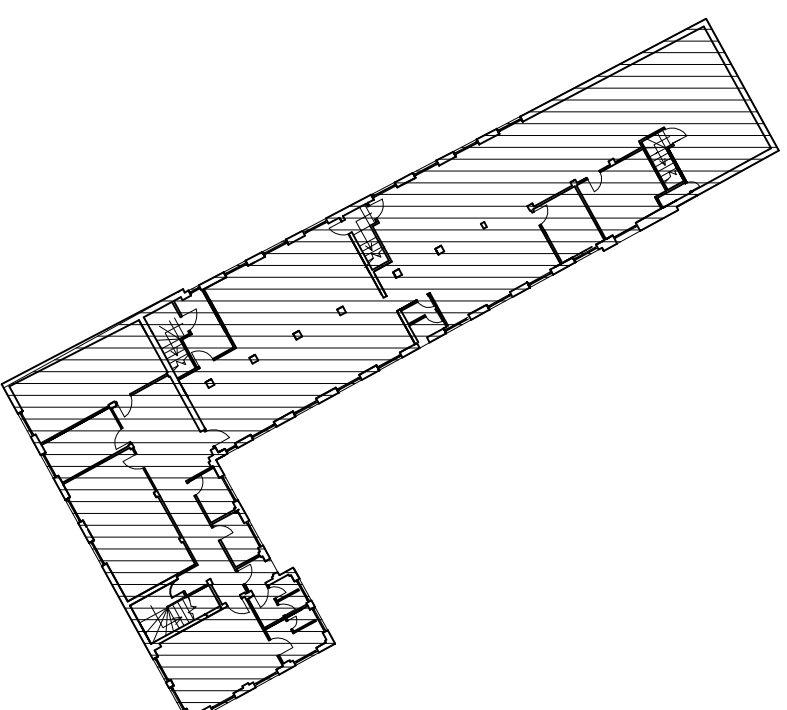

First Floor Plan showing extent of proposed demolition

Existing buildings and structures to be demolished

 

PLANNING APPLICATION ISSUE	ML	24/02/17	P1
Notes	CHkd		Dns Rev

TM Architects

Studio G05 Screenworks 22 Highbury Grove
London N5 2EF / T: 020 36671508

Bangor Wharf
London NW1 0QS

Building Demolition Plans

Scale : 1:200 @ A1; 1:400 @ A3

Job Ref	Dwg No	Rev
194 /	PL101	/ P1