



## Notes

### General:


1. Do not scale from this drawing. All dimensions are millimeters unless otherwise stated.
2. This drawing is for information purposes only. Any dimensions and levels data are indicative only and subject to detailed structural and architectural design.
3. Copyright Tranter Mohan Architects Ltd. This drawing not to be re-produced without the permission of the architect.
4. All areas and sizes are approximate only. Based on Ordnance Survey data only and subject to measured survey.

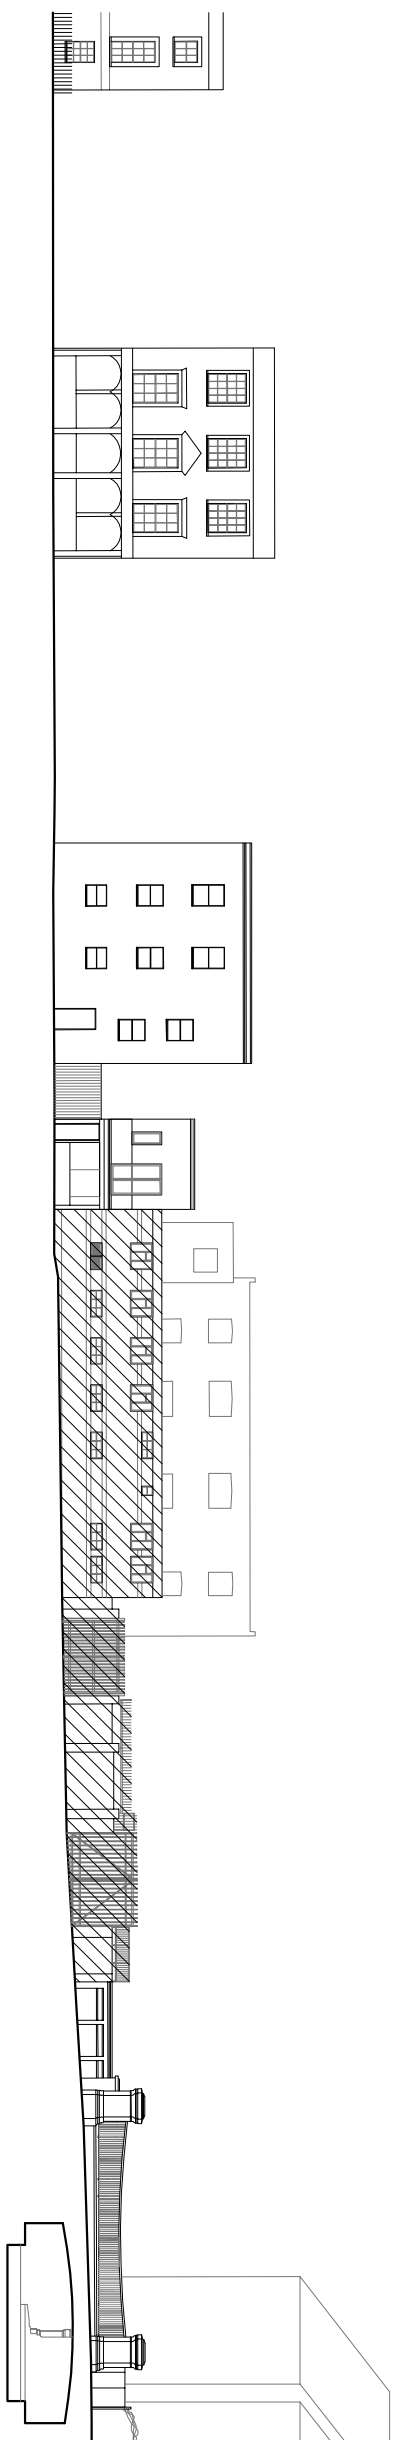

**Georgiana Street Elevation as Existing**


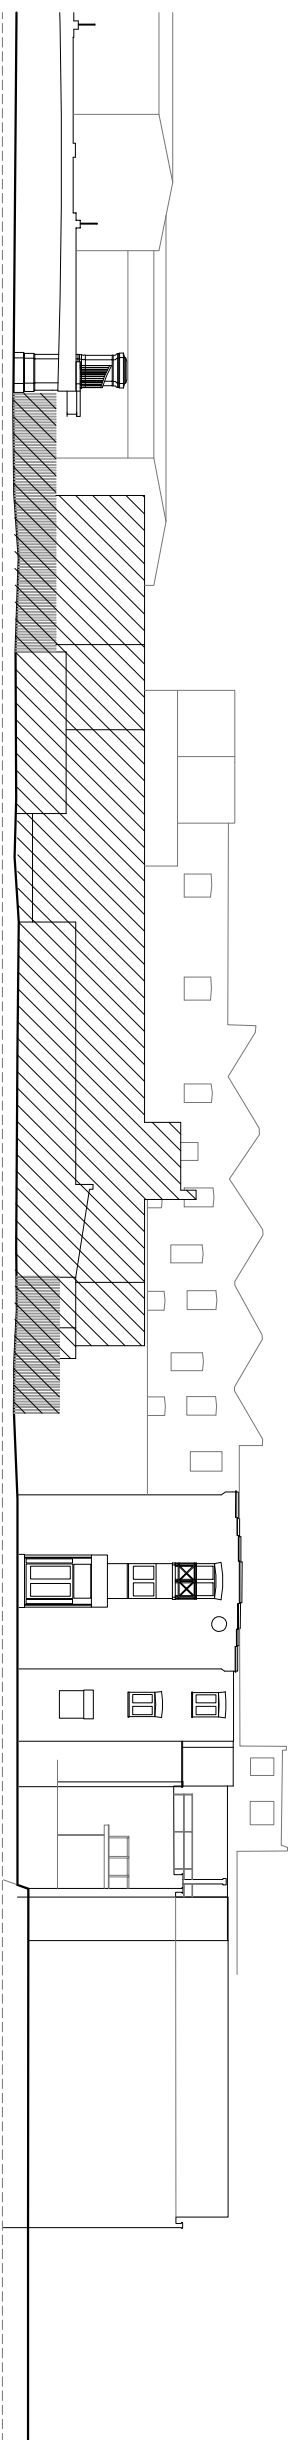


**Canal Elevation as Existing**

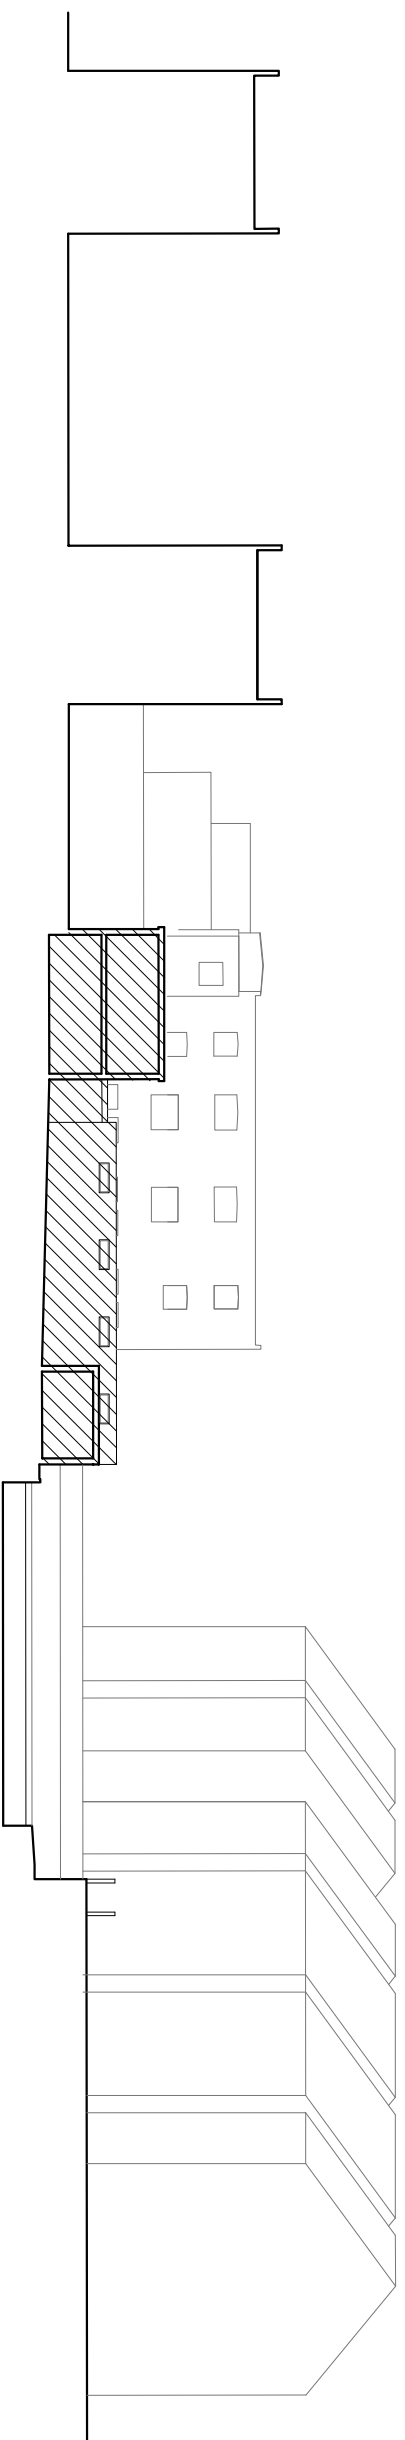

**Courtyard North West Elevation and Section as Existing**

Existing buildings and structures to be demolished

 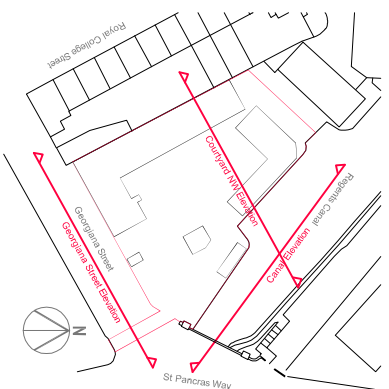

PLANNING APPLICATION ISSUE M/L 24/02/17 P1  
Notes CHM/D Date Rev

**TM Architects**  
Studio G05 Screenworks 22 Highbury Grove  
London N5 2EF / T: 020 3567 1508

**Bangor Wharf**  
London NW1 0QS

**Building Demolition Elevations and Section**

Scale : 1:200 @ A1; 1:400@A3

Job Ref DWG No Rev

**194 / PL102 / P1**