




332-T1	REV 4 01/12/16	SUE TIMNEY 4 WALTERS V 249 KENSAL I LONDON W10 admin@suetimne	ANNON-SHEHIMBENGSOM args official big	DRAWING	PROJECT	CLIENT	
	SCALE 1:50 @ A3	Y LIMITED S WORKSHOP L ROAD '10 5DB		GROUND AND EXISTING	7 ST.GEORGE'S NW1 8XE	DAVID BENIGS	
	JOB NUMBER		,	FIRST FLOORS	S MEWS	Ö	

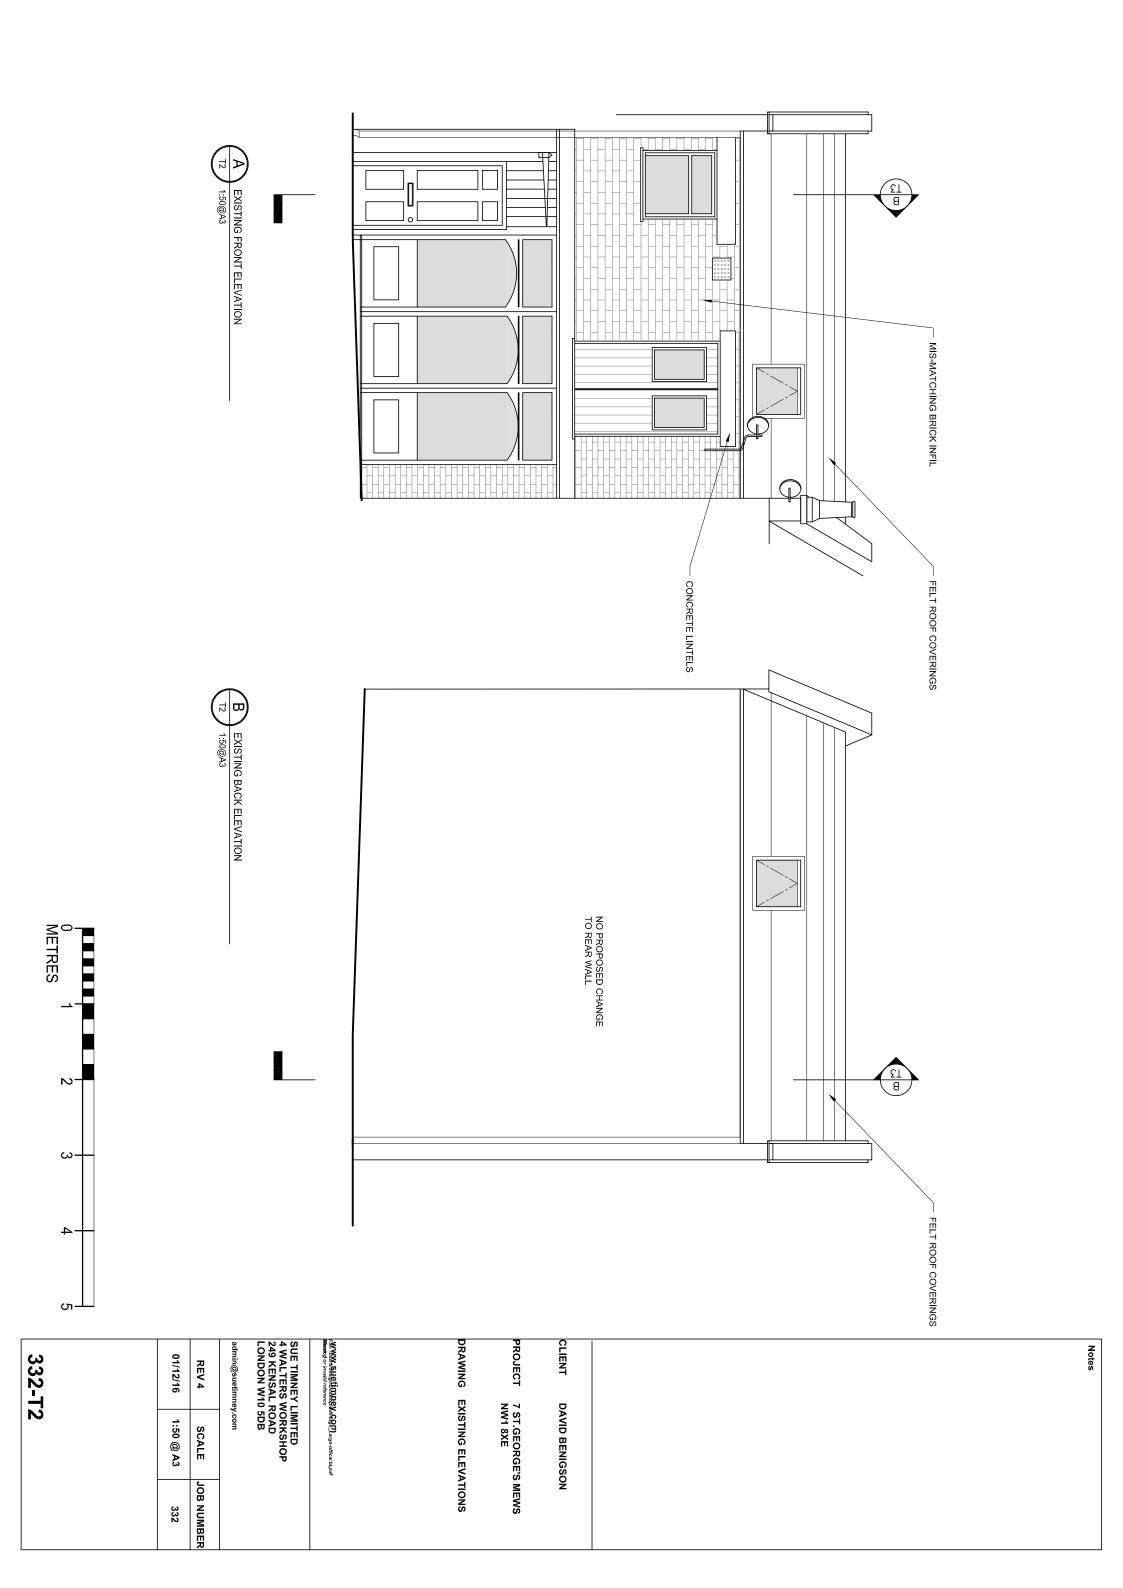

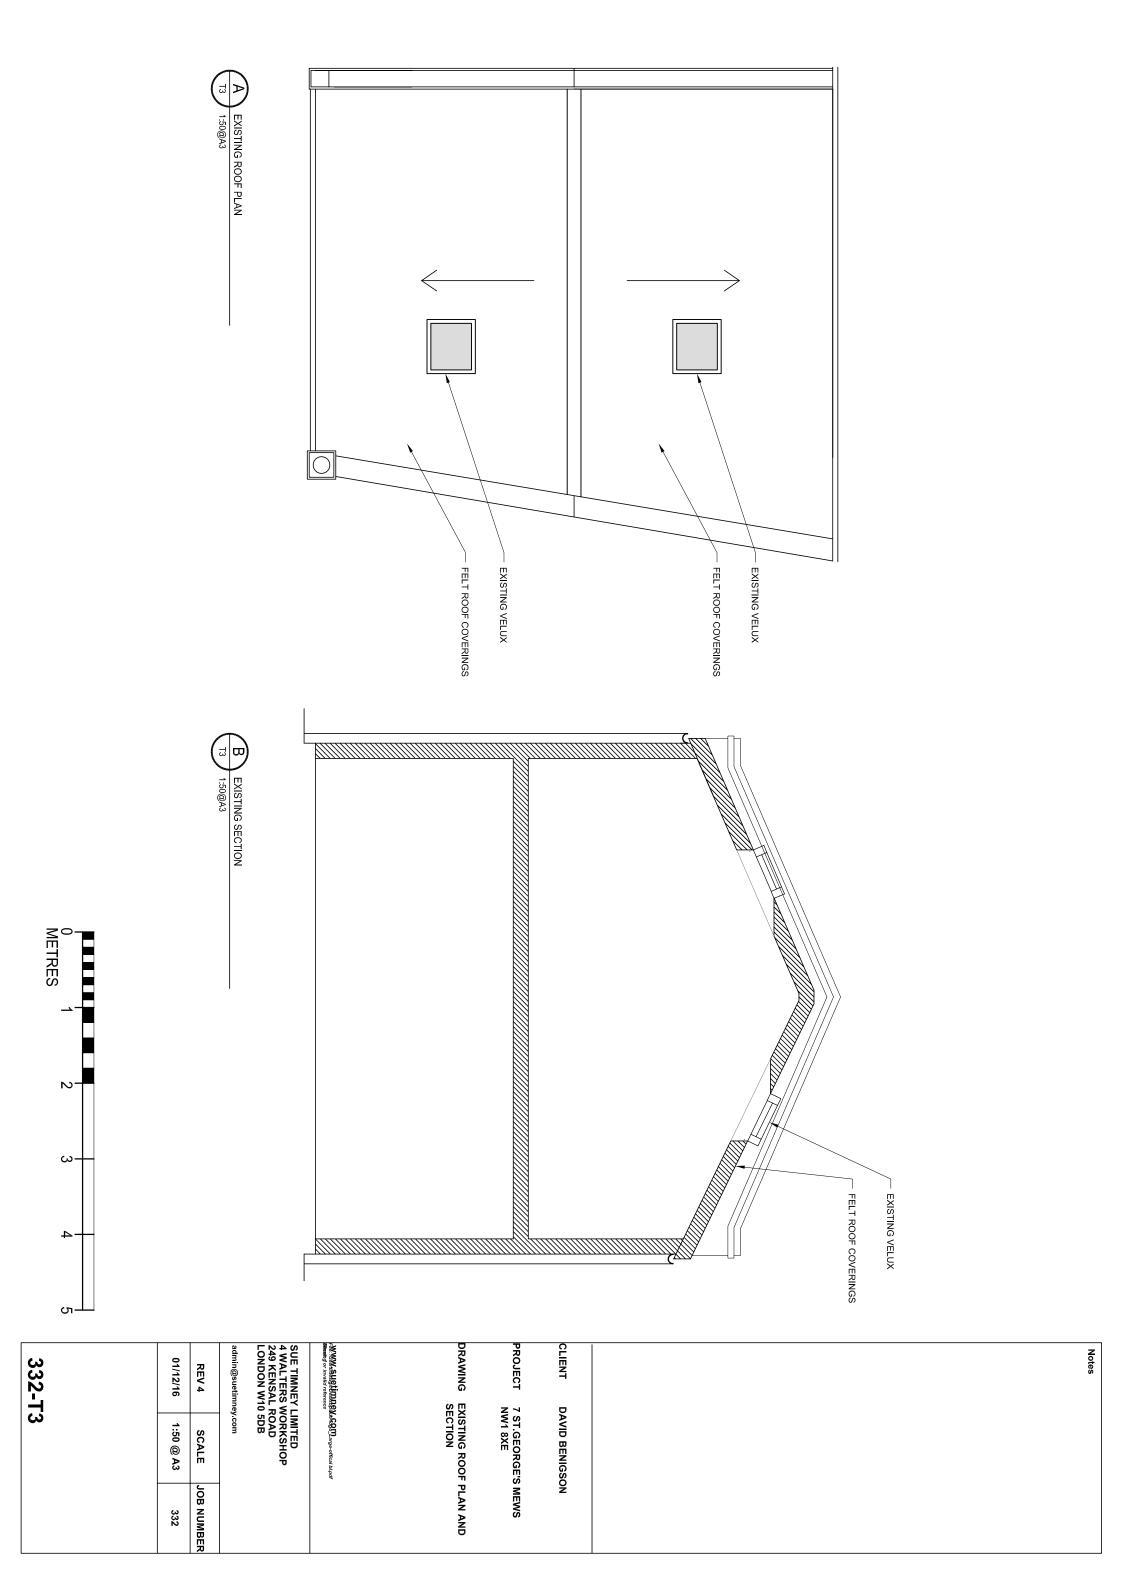

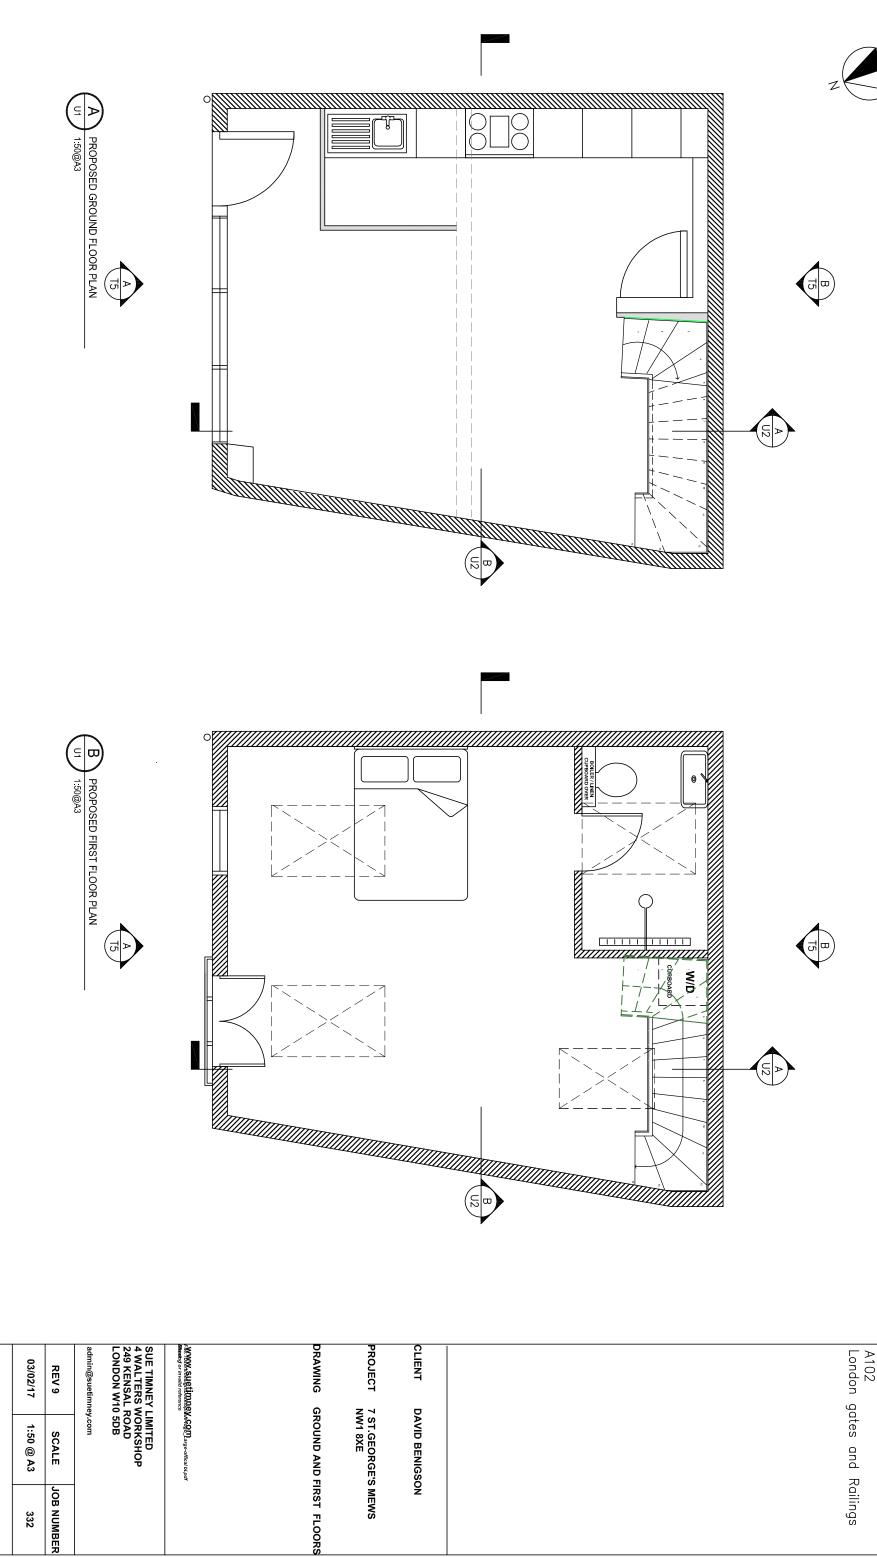

332-U1

1:50 @ A3 SCALE


JOB NUMBER 332


Ó METRES


N.


ယ

Stair description:
\*13 steps-250mm
In reference with drawing
A102 Notes

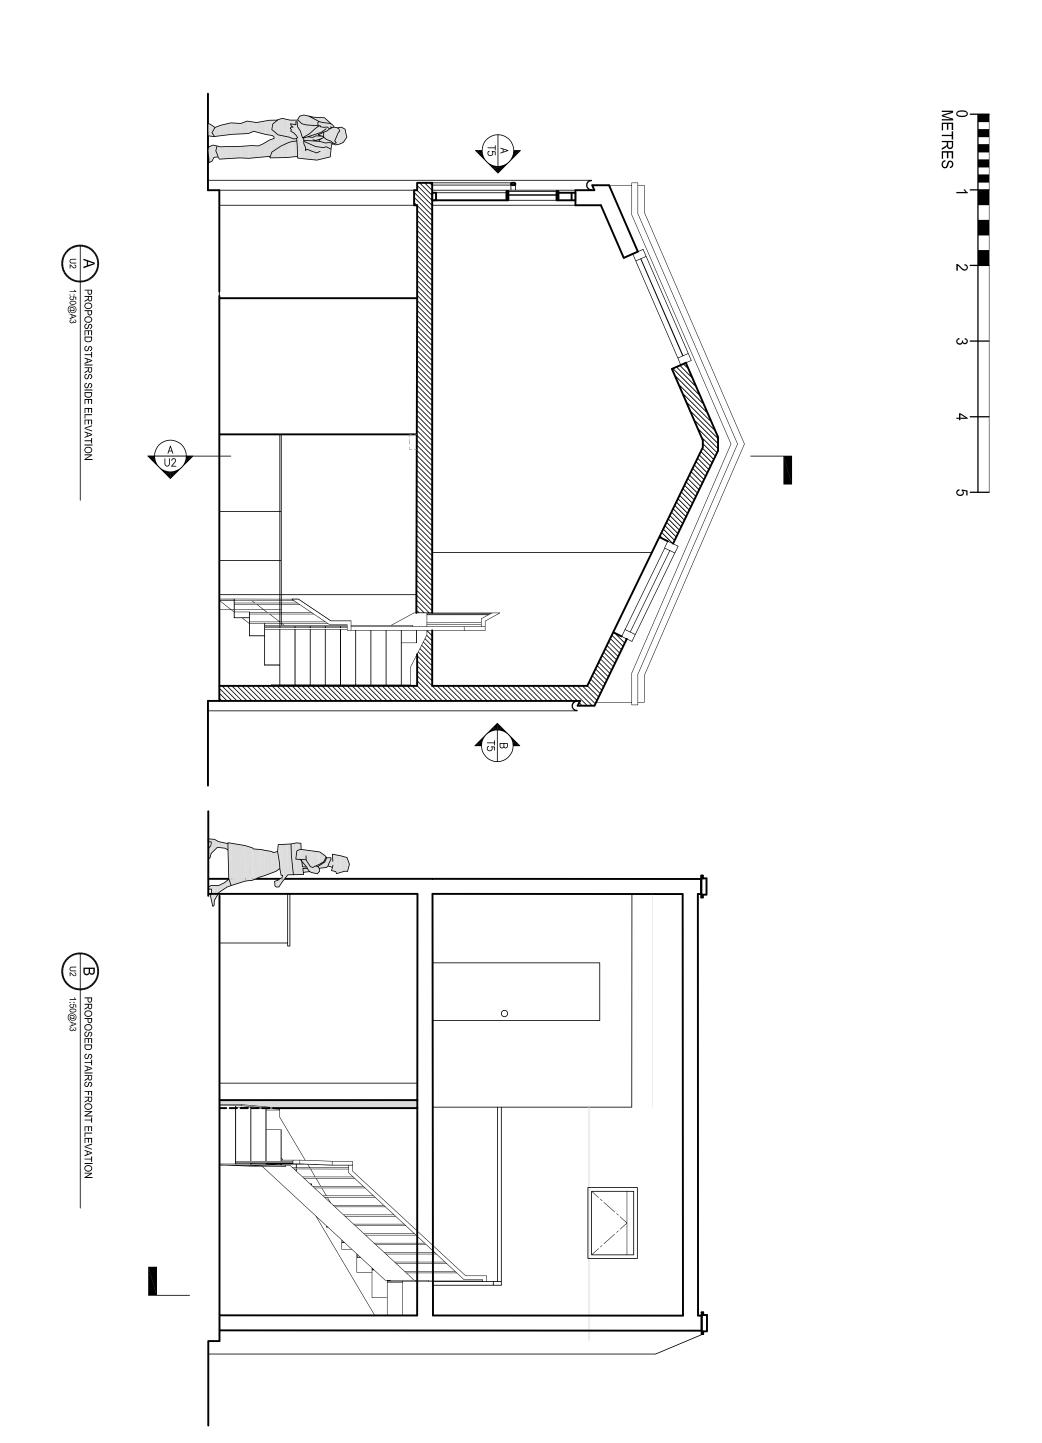

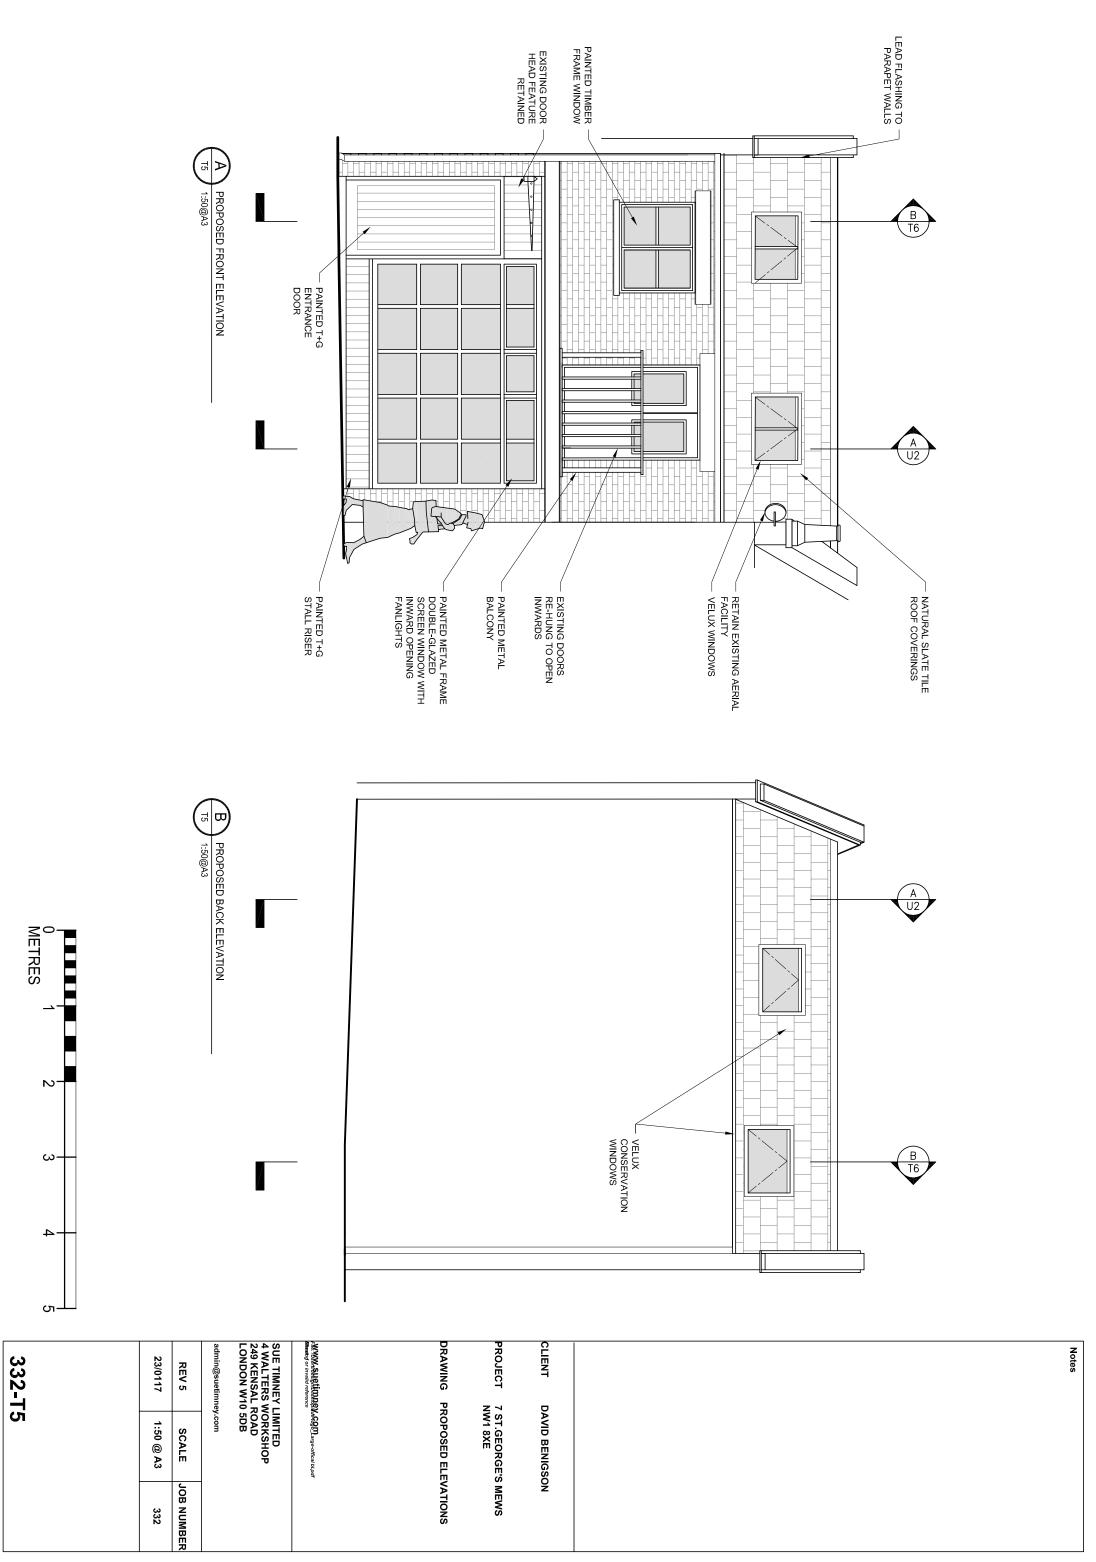


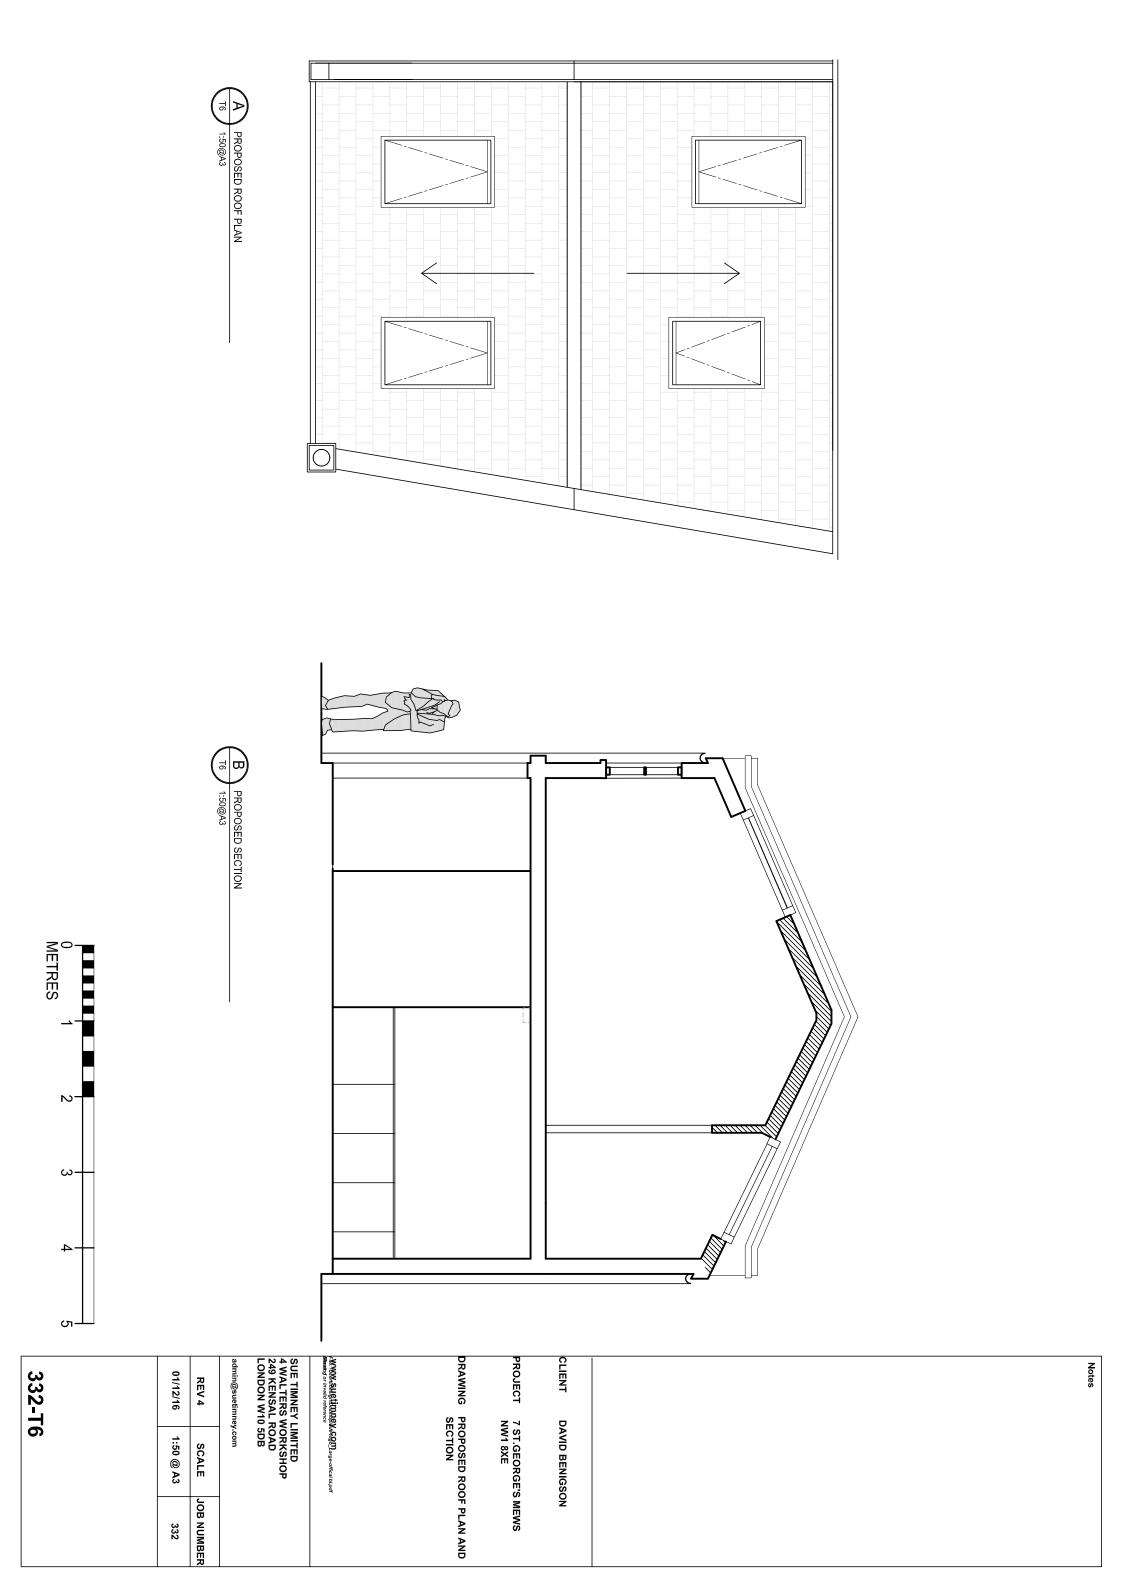

 





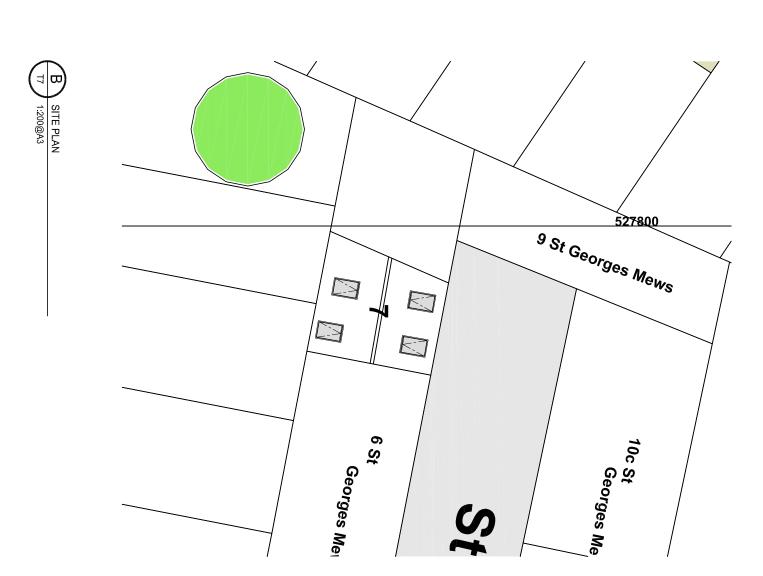

332-Т7	REV 4 01/12/16	SUE TIMNEY LI 4 WALTERS WC 249 KENSAL RO LONDON W10 5 admin@suetimney.	Research or broad reterance	DRAWING	PROJECT	CLIENT	Notes
	SCALE VARIES	LIMITED WORKSHOP ROAD 0 5DB	BMARQM argo officia Dipolo	OCATION AND	7 ST.GEORGE'S NW1 8XE	DAVID BENIGS	
	JOB NUMBER			SITE PLAN	S MEWS	ÔN	