




SIDE ELEVATION

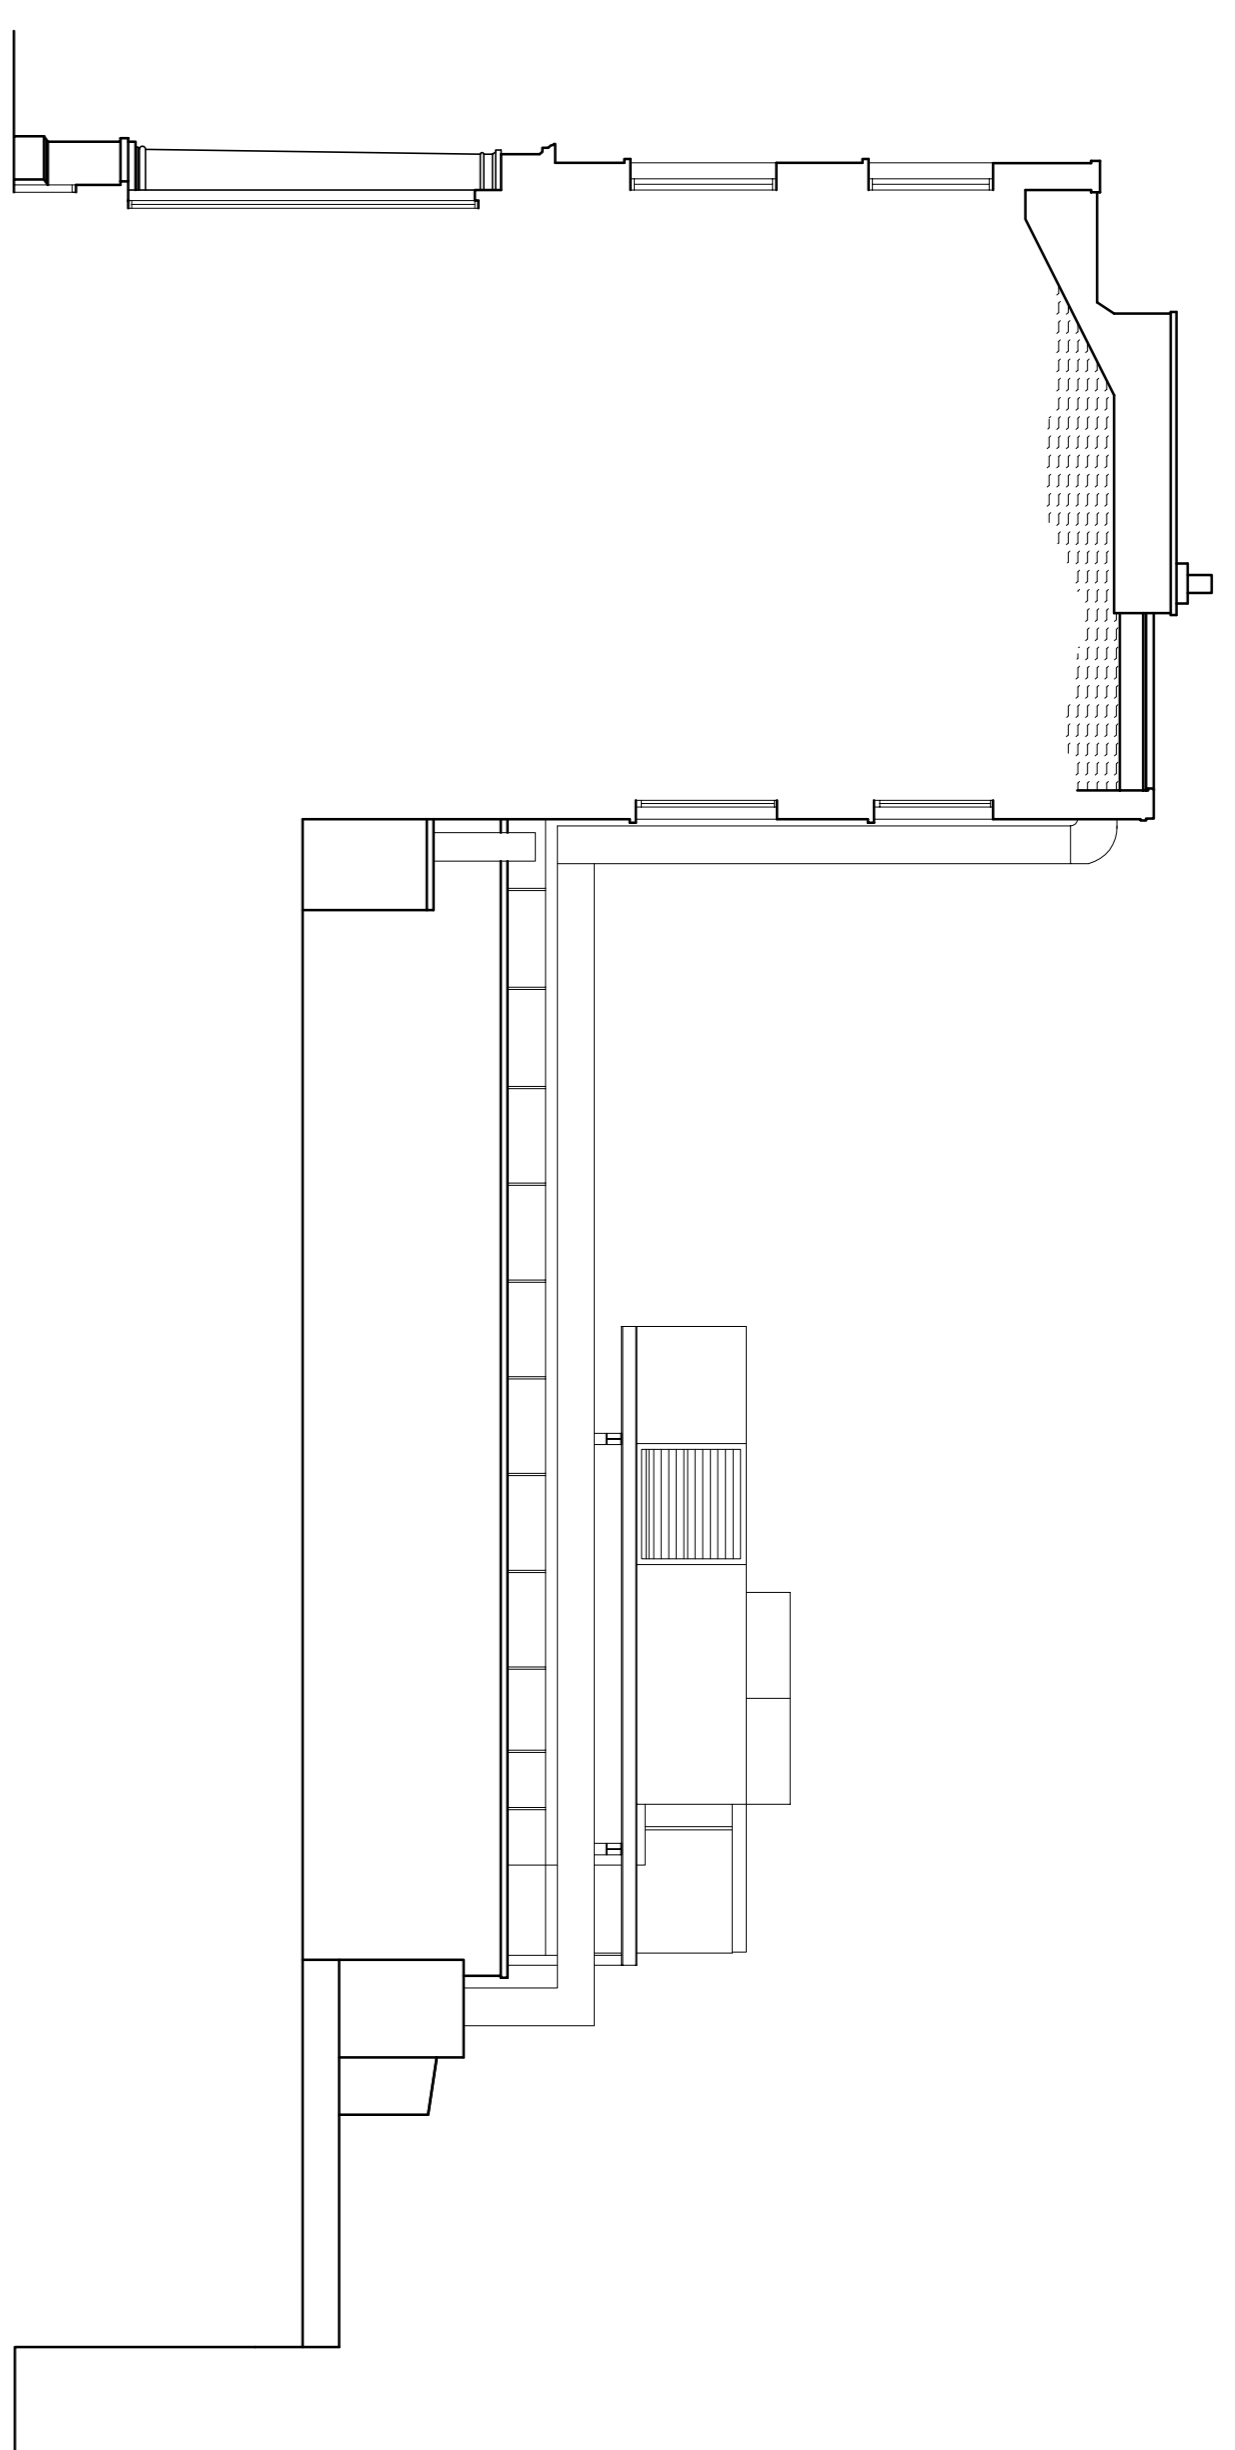

SIDE ELEVATION

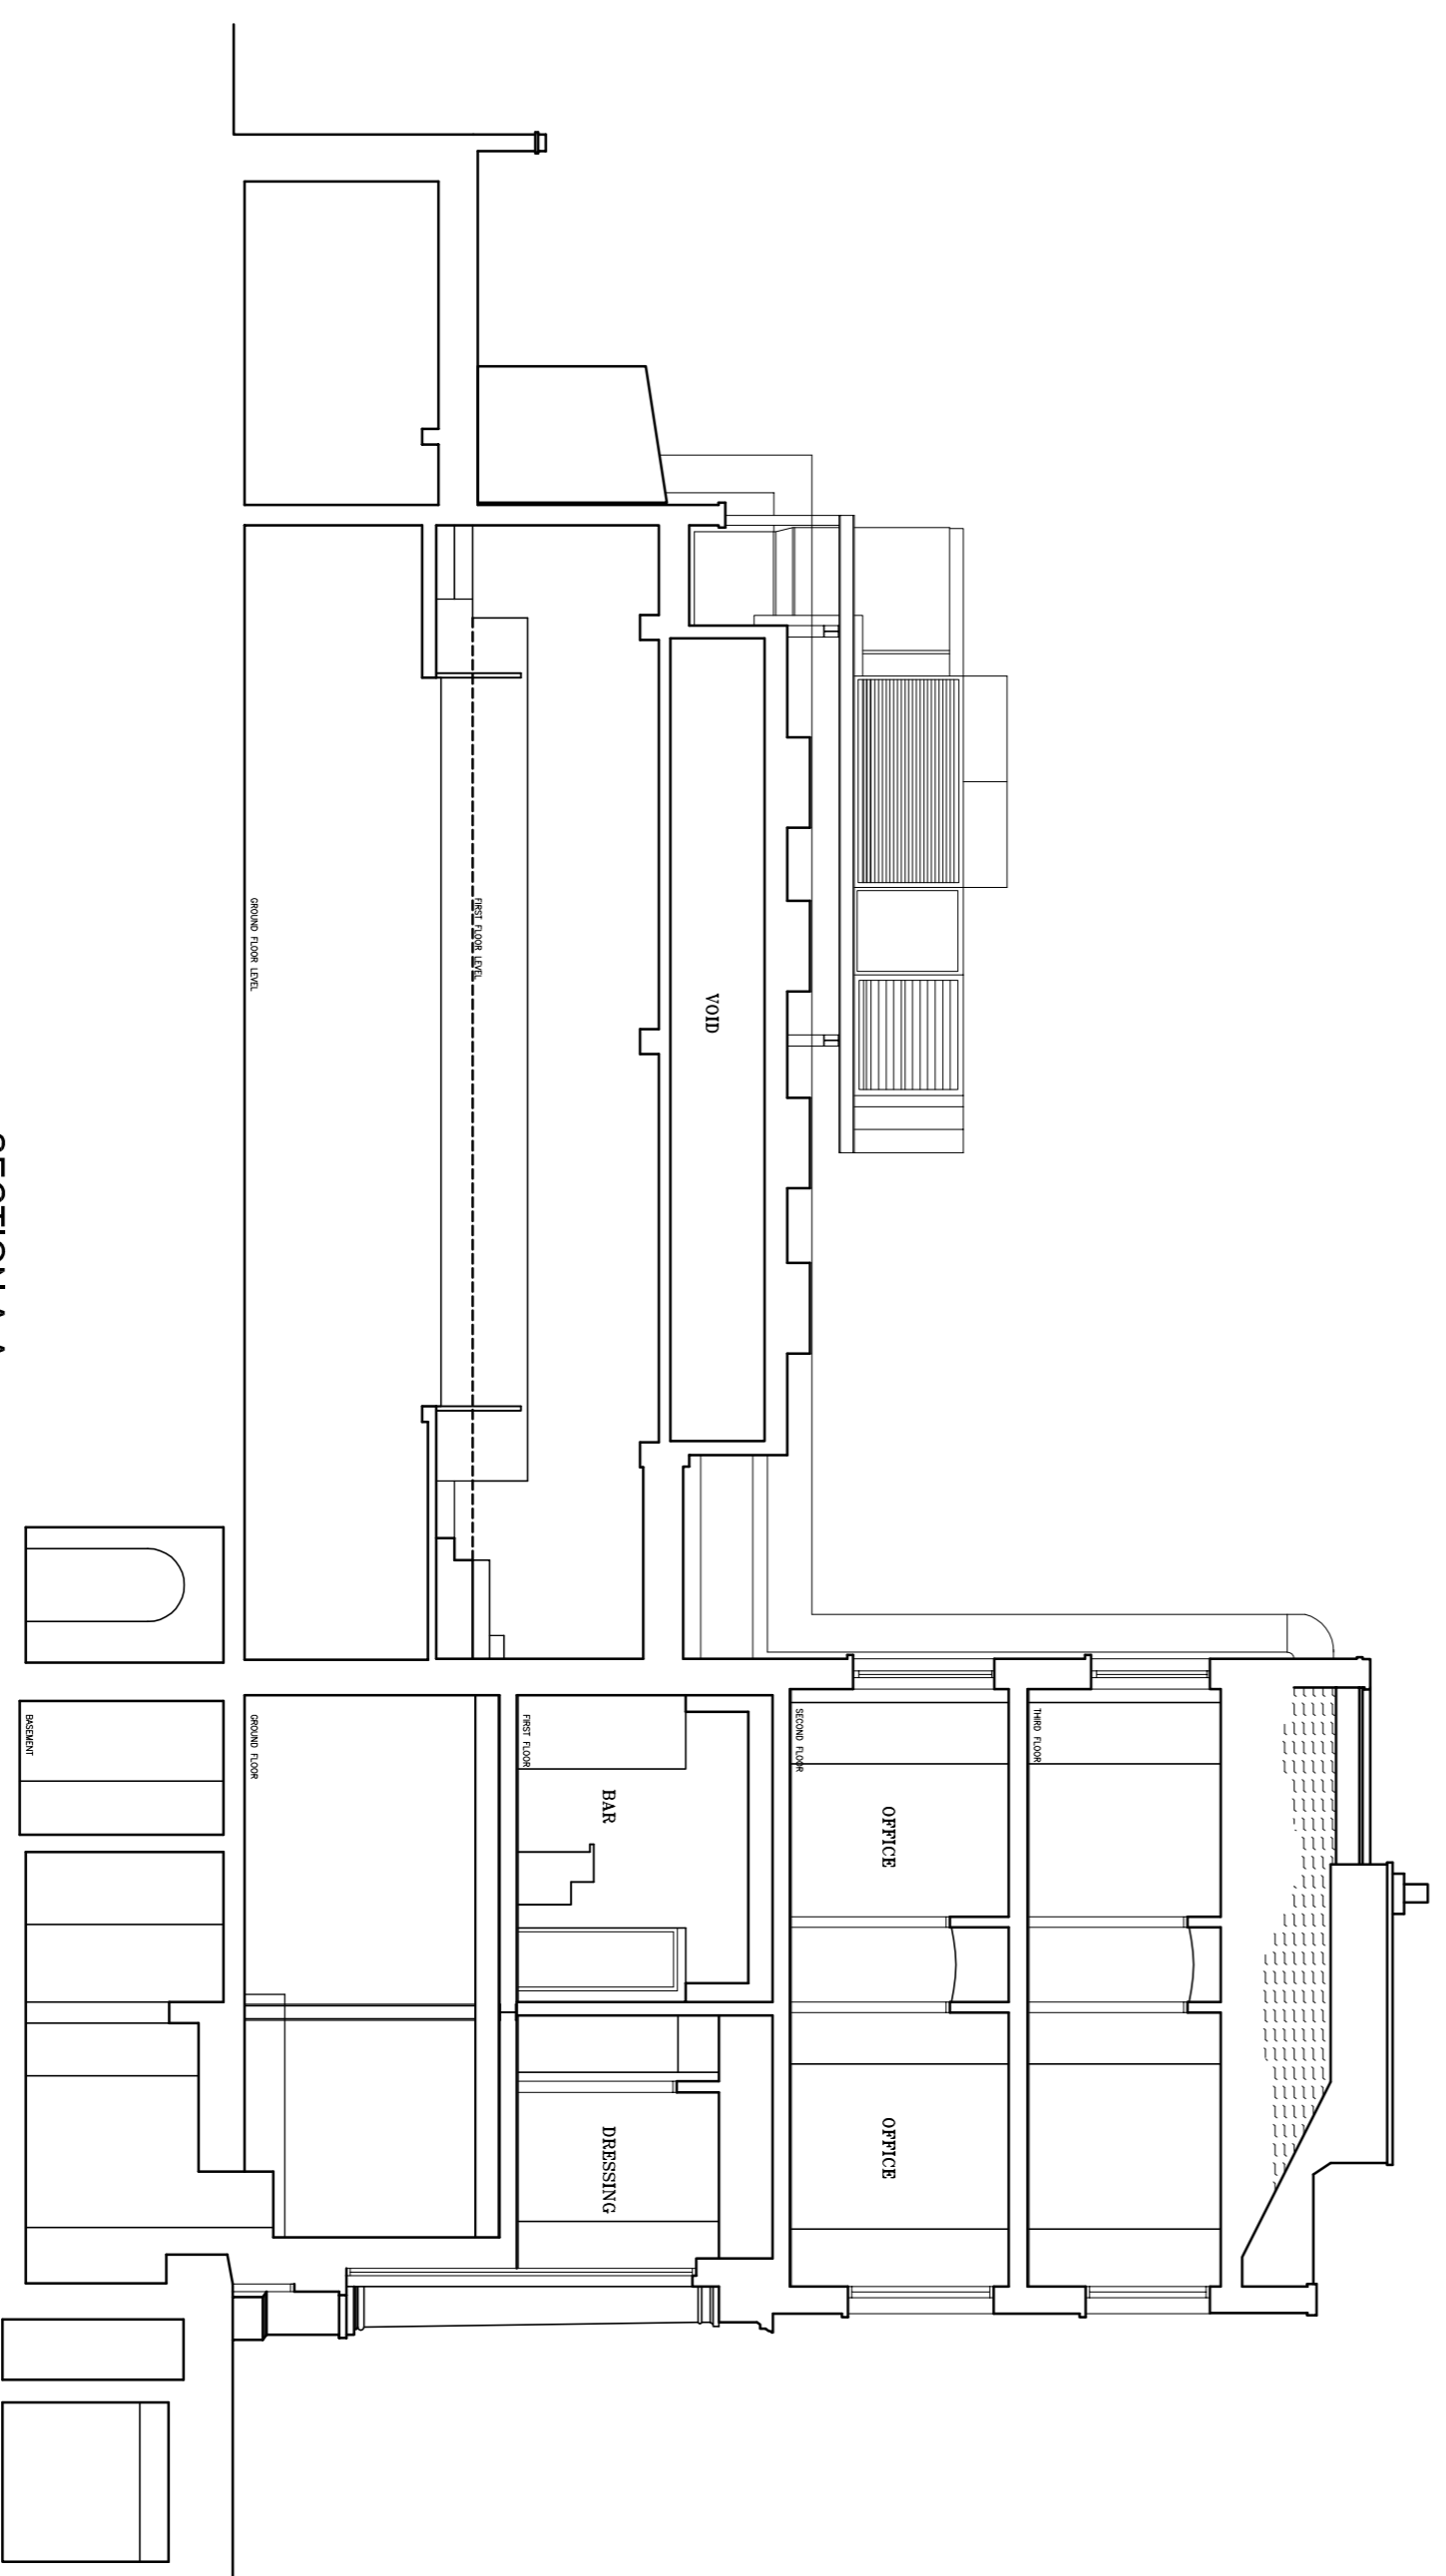

SECTION AA

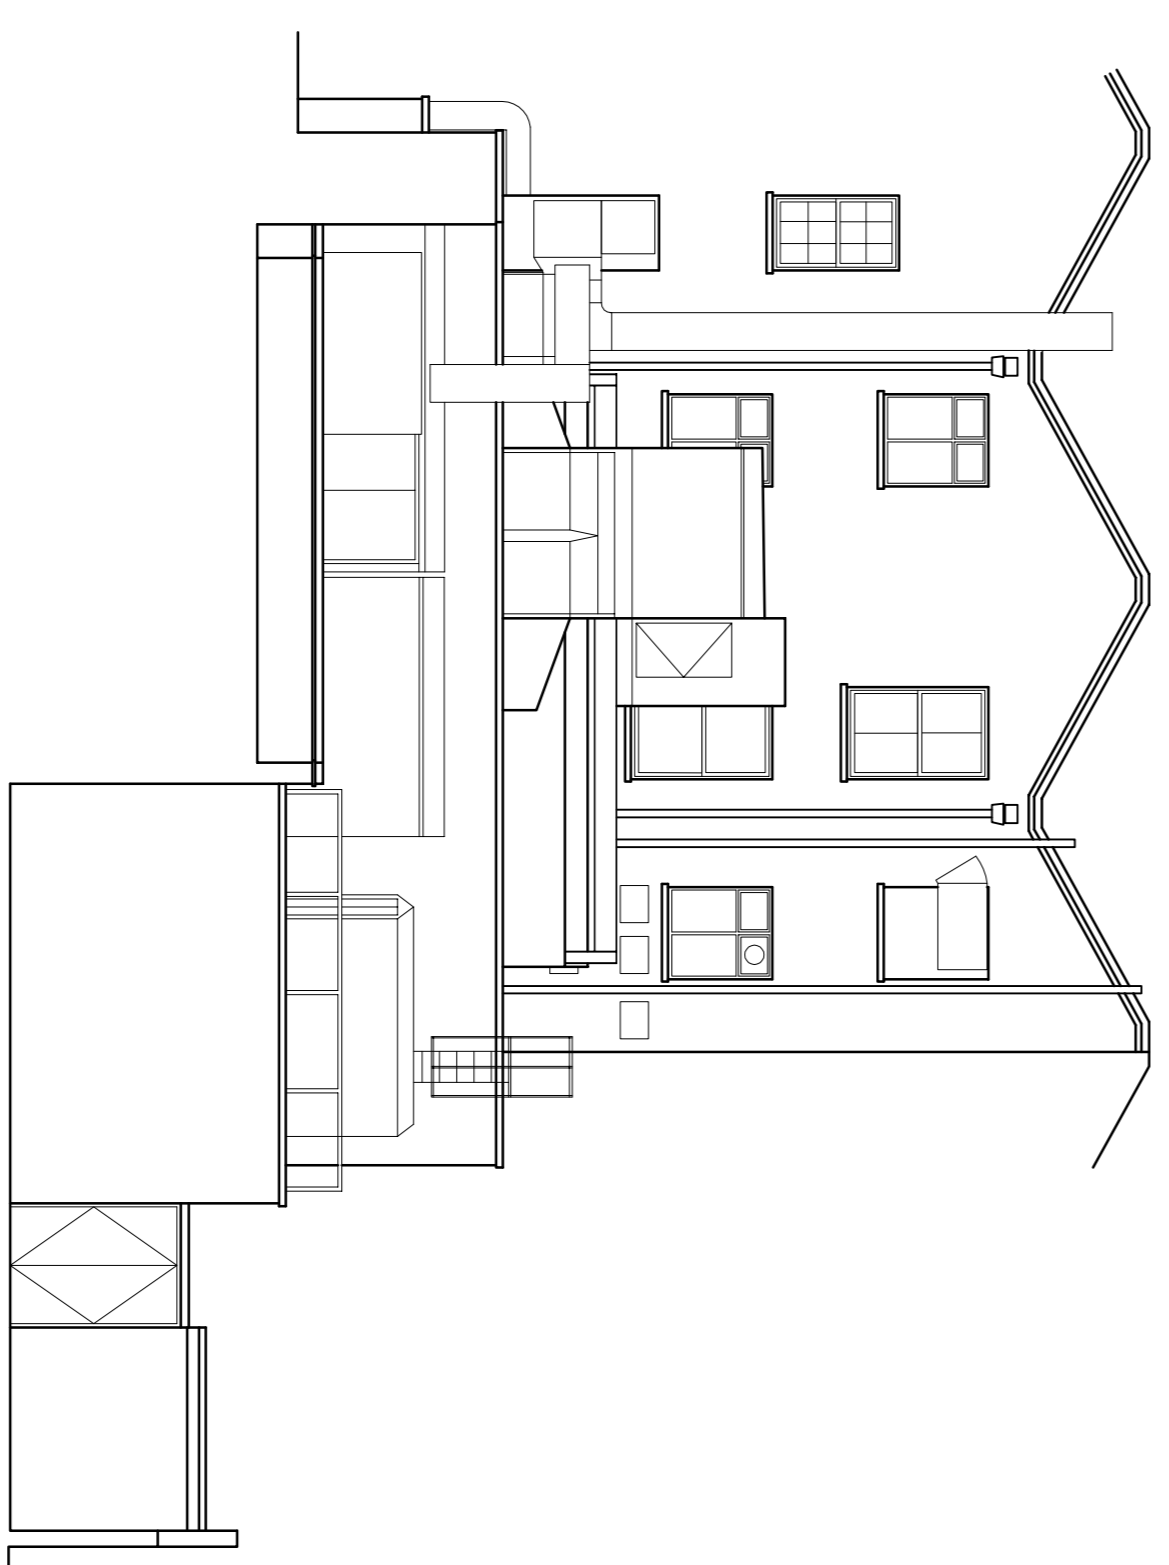

REAR ELEVATION

No.	Rev.	Date

Project:
JAZZ CAFE
5 PARKWAY
LONDON, NW1 7PG

Description:
ELEVATIONS

ORIGINAL SURVEY PRIOR
TO REFURBISHMENT

Dimensions indicated must be checked on site before manufacture by contractor, any discrepancy should be reported immediately.

DRN. **NJR** Dwg No. **JC/16/102**

SCALE **1:100 @ A1** DATE **NOV2015**

N.J. Rouse
 Architectural Design
 & Surveying Services

16 Terryson Road, Hutton, Brentwood, Essex CM13 2SU
 tel: 01277 417735 e: mdl@njrouse.co.uk
 m: 07958 790207 www.njrouse.co.uk