

Notes :


THIS DRAWING IS INTENDED AS AN INITIAL APPRAISAL OF THE SITE ONLY. DO NOT USE FOR THE PURPOSES OF VALUATION.

THIS DRAWING HAS BEEN PRODUCED USING OS INFORMATION ONLY AND IS SUBJECT TO A FULL MEASURED SURVEY, DETAILED SITE INSPECTION AND IS SUBJECT TO THE NECESSARY CONSENTS.

NO DIMENSIONS TO BE SCALED FROM THIS DRAWING. ALL DIMENSIONS TO BE CHECKED ON SITE PRIOR TO THE COMMENCEMENT OF WORKS AND ANY DISCREPANCIES REFERRED TO THE ARCHITECT / ENGINEER / CONTRACTOR

THE OWNERSHIP OF COPYRIGHT OF THIS DRAWING REMAINS THE PROPERTY OF STUDIO:08 ARCHITECTURE + PLANNING LTD IN ACCORDANCE WITH THE COPYRIGHT DESIGN + PATENTS ACT 1988.

REPRODUCTION OF THIS DRAWING OR ITS CONTENT, WHOLLY OR IN PART IS PROHIBITED WITHOUT WRITTEN APPROVAL. NO IMPLIED LICENCE EXISTS.

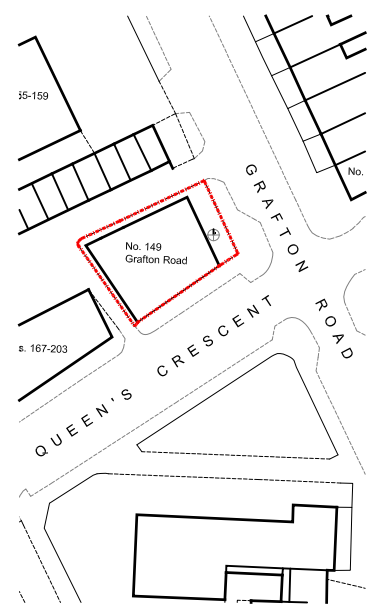


Extents of Site

Rev	Detail	Date
Drawing No. : 1704.EX-21		Revision : -
Scale : 1:50 @ A1 1:100 @ A3		Date : 26.02.15


Project Title:
Site at
149 Grafton Road
London NW5 4AY

Drawing Title :
EXISTING
Basement + Ground Floor Plans

Studio:08 architecture + planning ltd
Crow's Nest
266 Stamford Hill
London N16 6TU
t:+44(0)20 8886 3646
e: planning@studio08-architects.com
SKYPE: studio-08

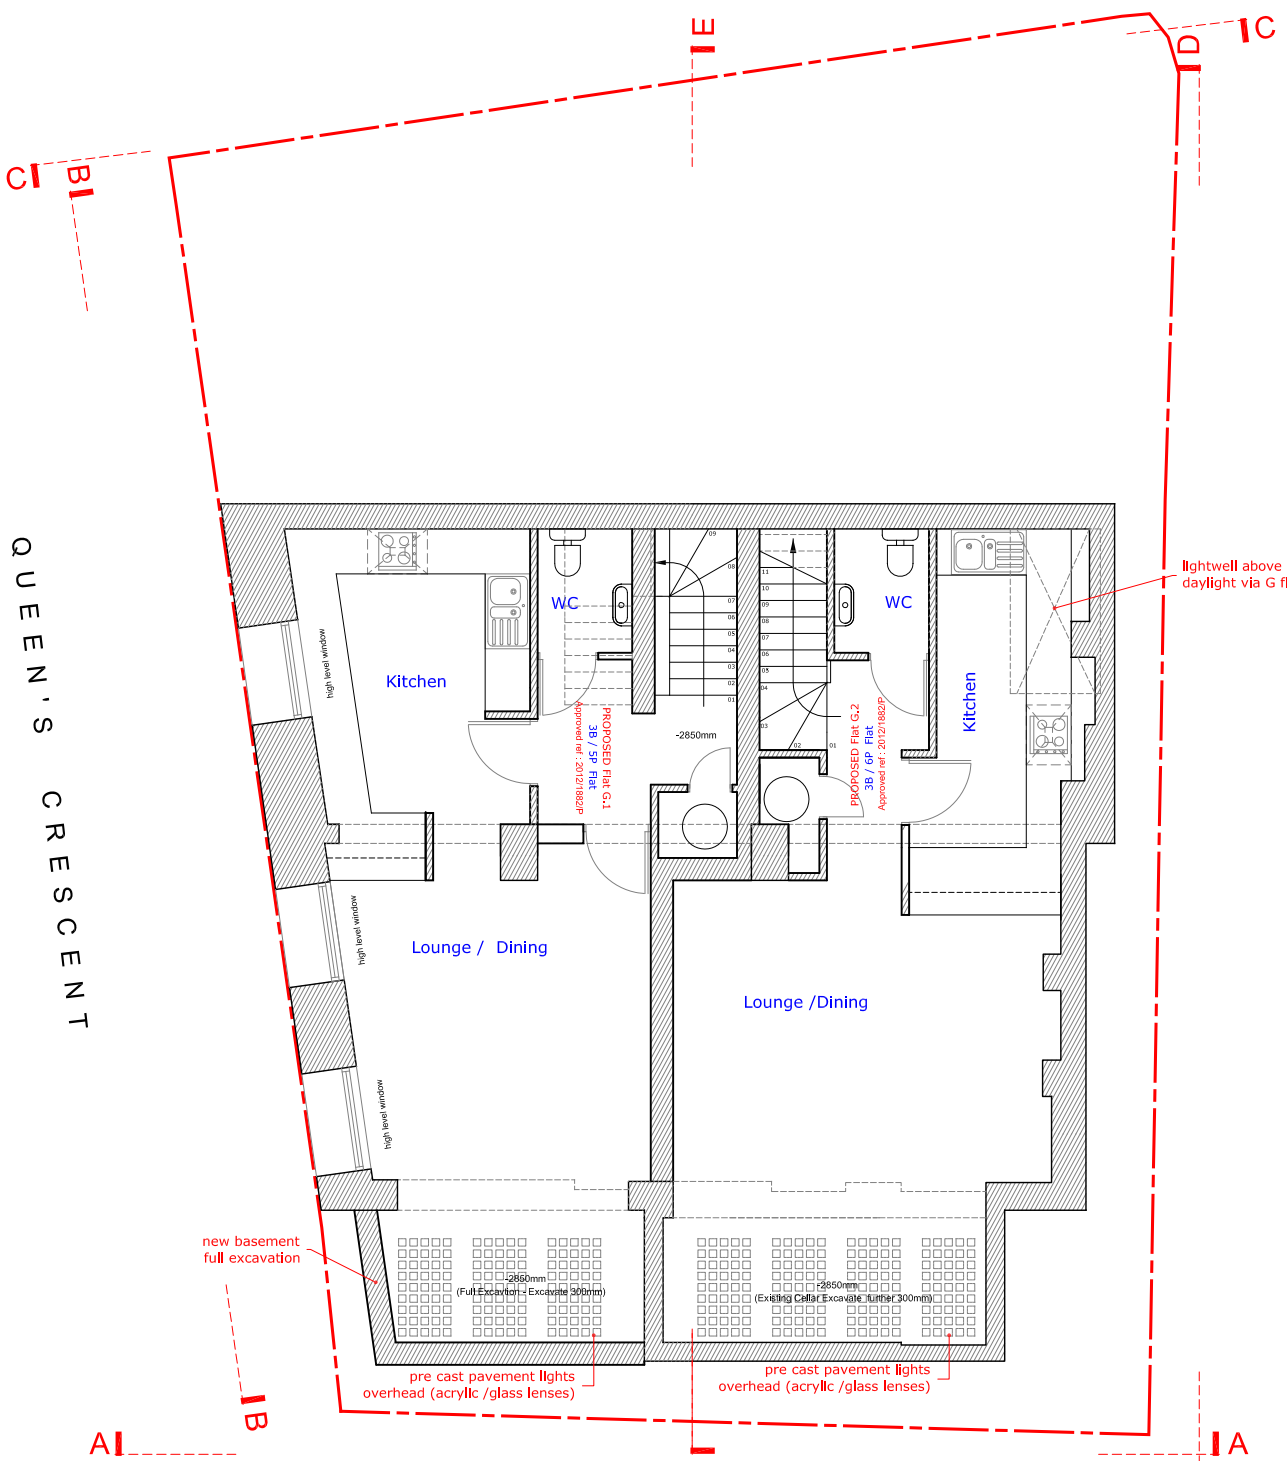

EXISTING
Basement Floor Plan

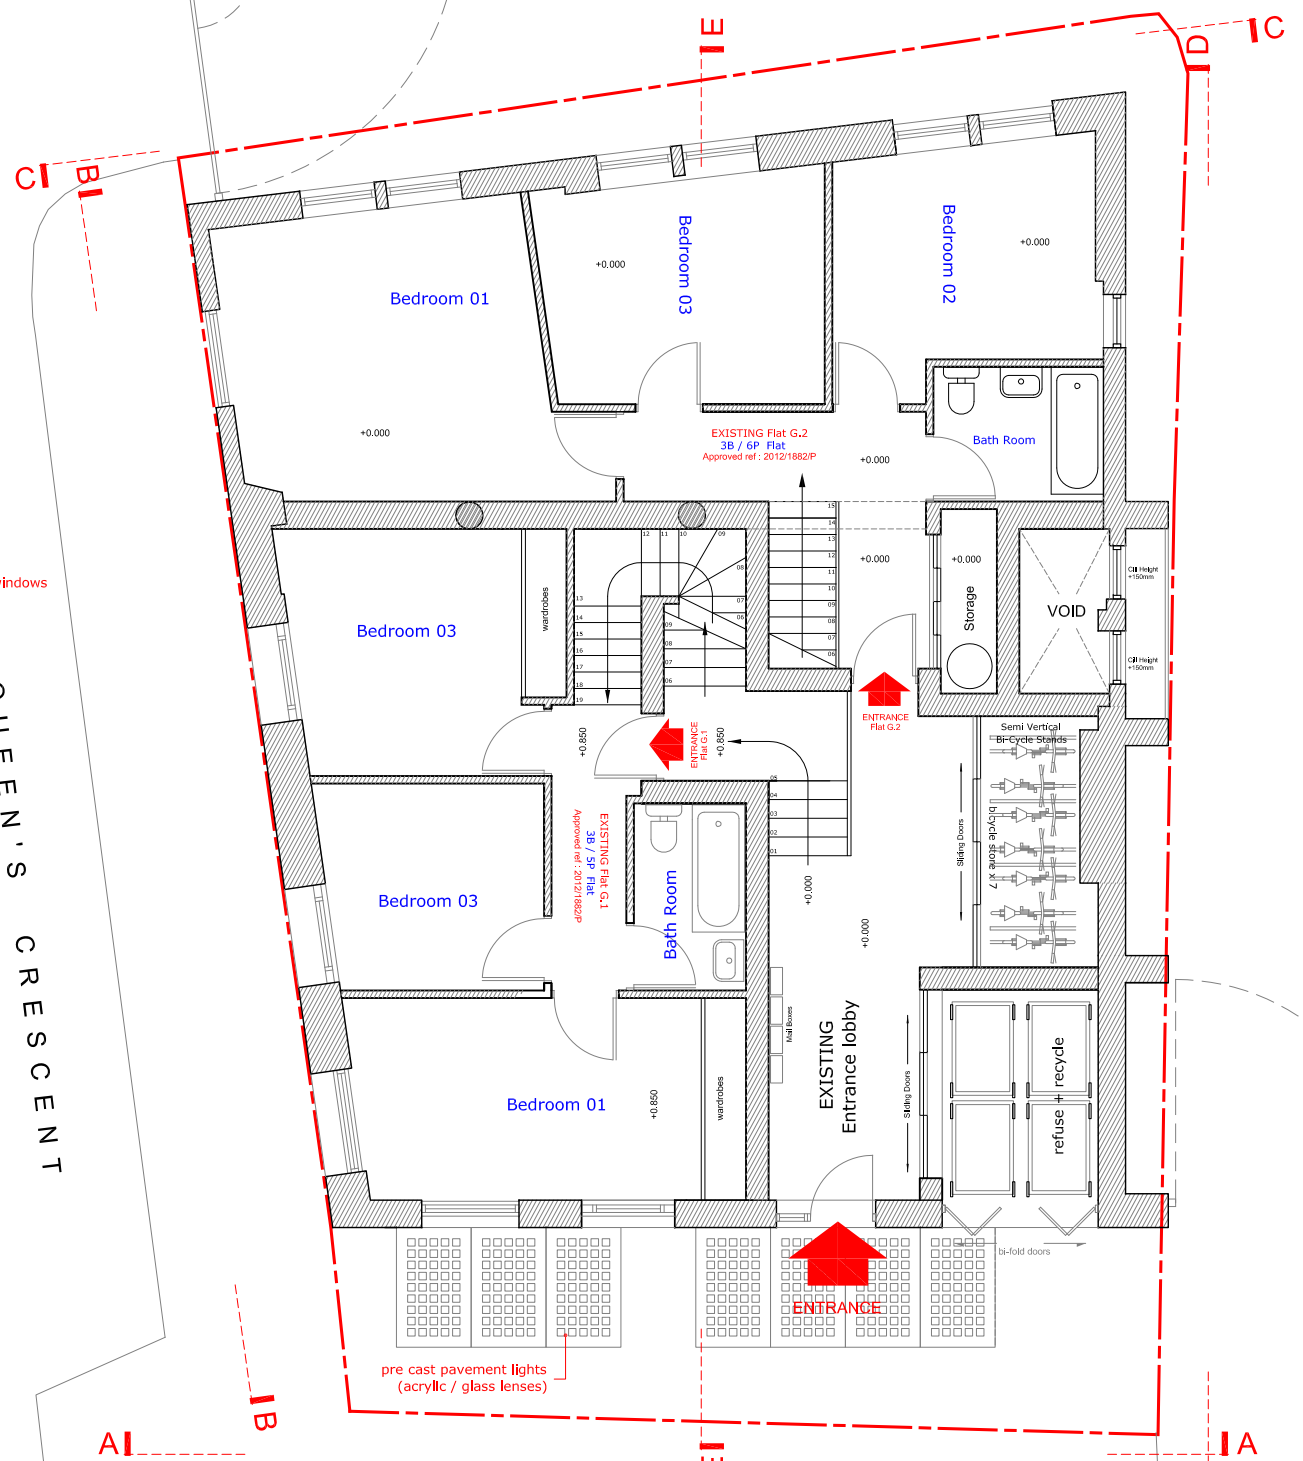

EXISTING
Ground Floor Plan

Existing Accommodation Schedule

EXISTING - 2 Flats, (Lower + Upper G fl)


G.1: 3B/5P Flat NIA 100.3 sq m

G.2: 3B/6P Flat NIA 106.9 sq m

1st + 2nd floors
(Space Ancillary to former A4 pub use) : 190 sq m

GRAFTON ROAD

GRAFTON ROAD

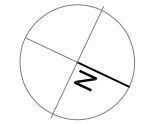

SCALE

