


KEY:
 1. NEW CONSERVATION
 ROOFLIGHTS (ABOVE)
 2. REFURBISHMENT WORKS
 TO MAIN ROOF AS
 REQUIRED

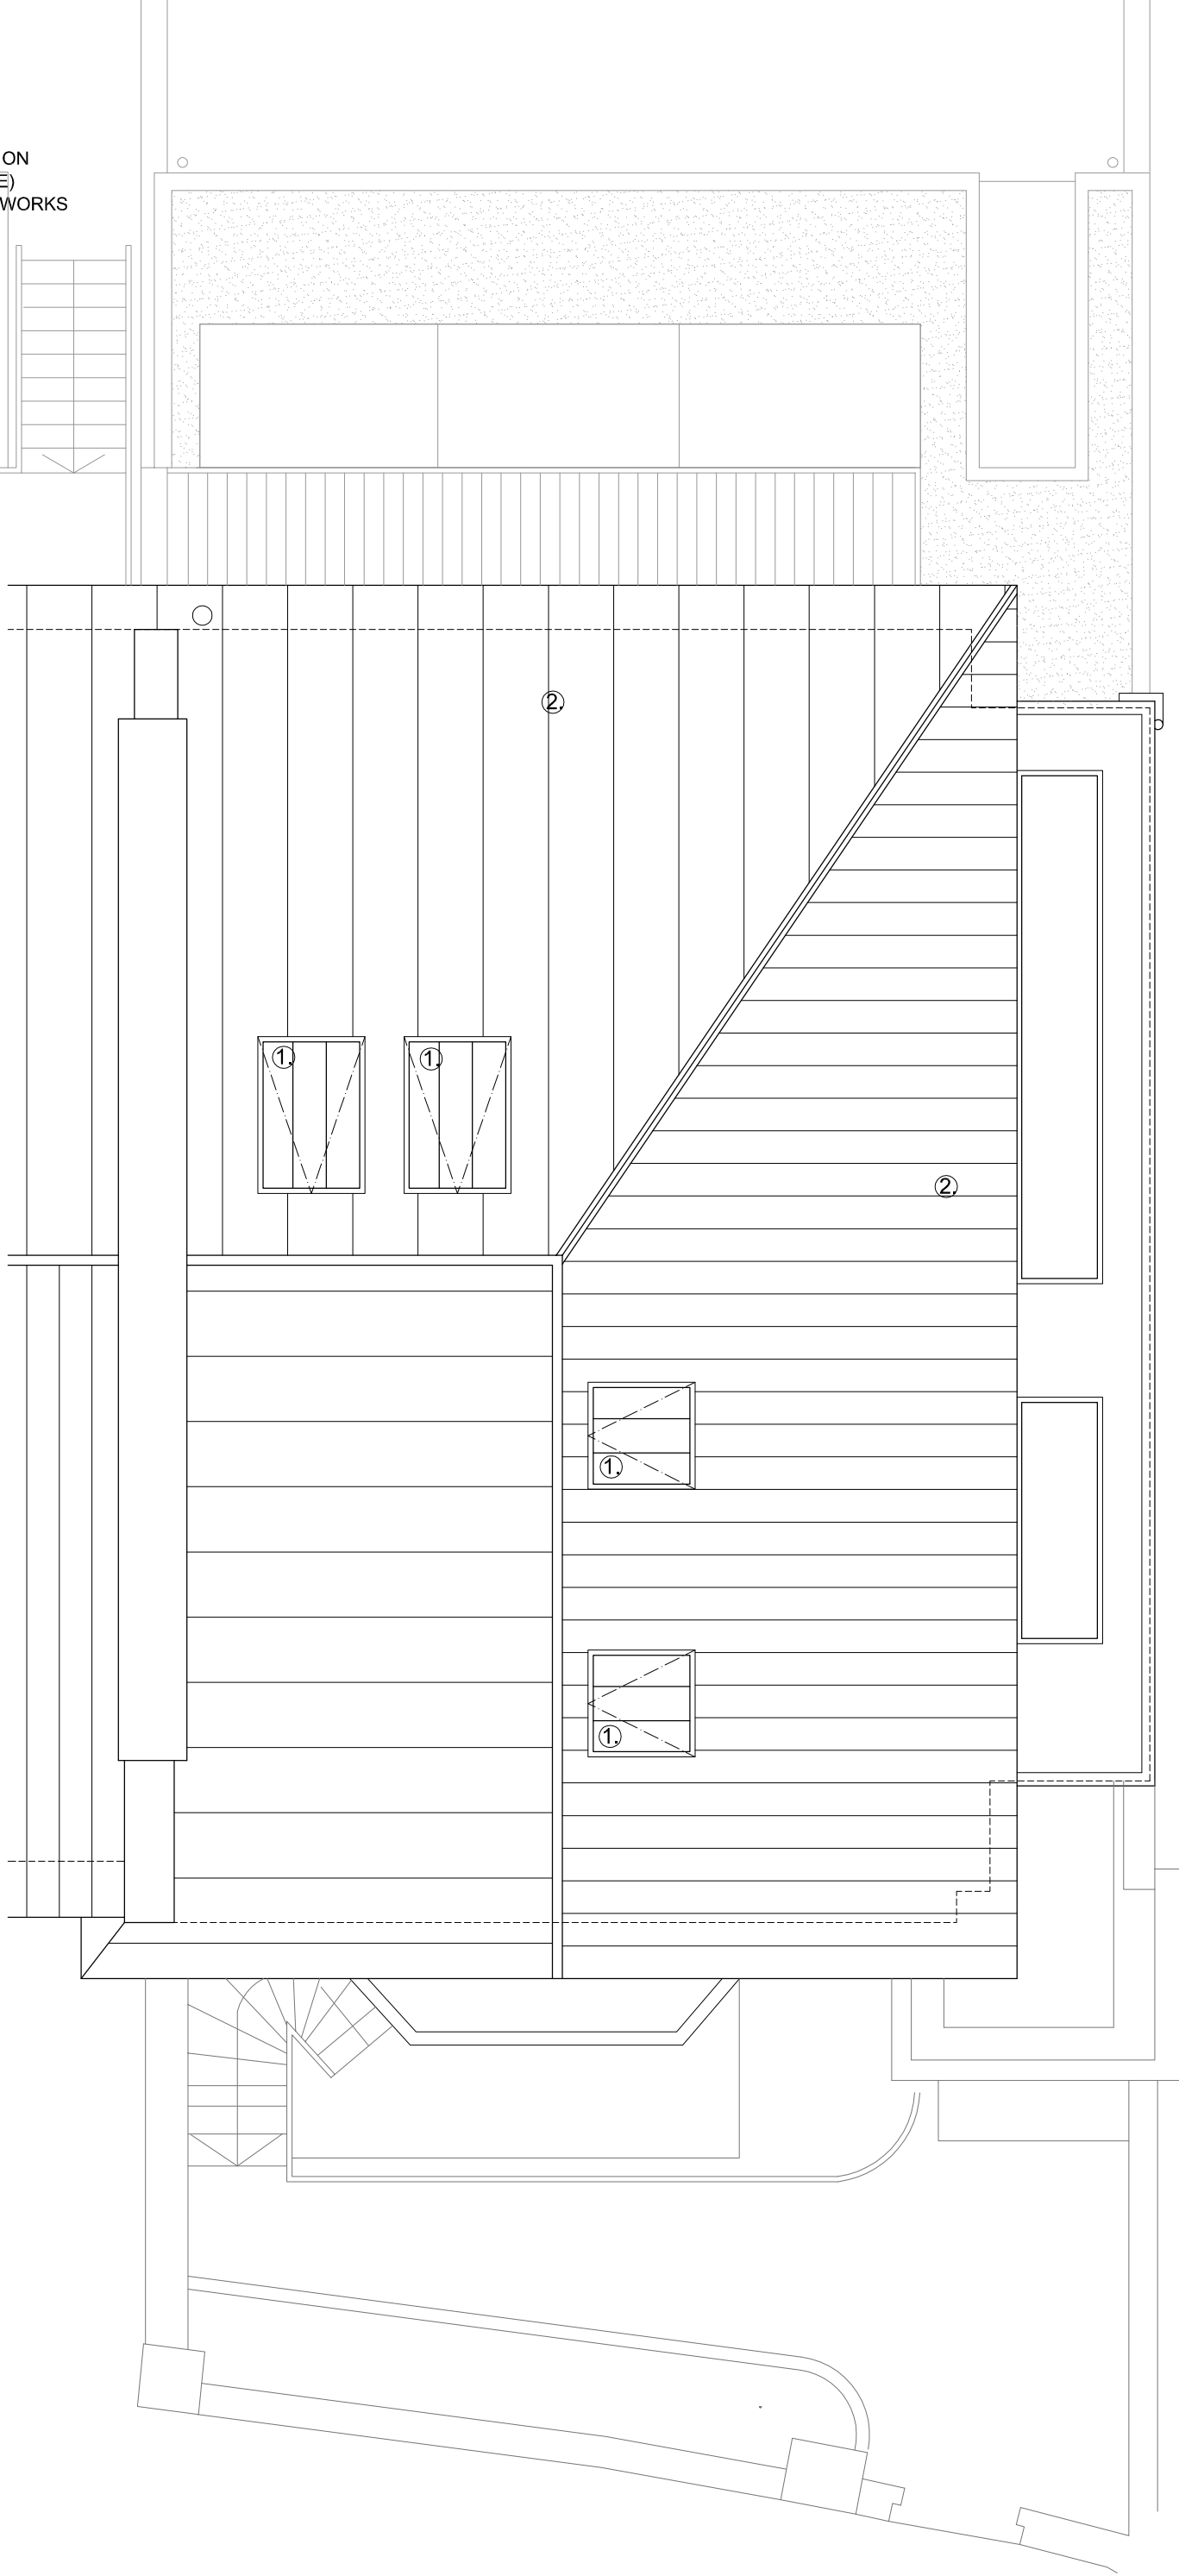



PROPOSED ROOF PLAN

NOTES:

1. Do not scale from this drawing
2. Check all levels and dimensions on site before executing work
3. Report any discrepancy to the Client immediately
4. Execute all work in accordance with all laws, regulations and by-laws

REVISIONS:

A	240217	Rooflight over side annex revised
B	280217	Bin store removed.

 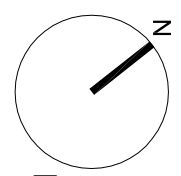

**SHER + WHITE
 ARCHITECTS**
 CONTACT:
 Deborah Sher 07966 205 219
 Gemma White 07711 605 633

PROJECT:
 31 St Mark's Crescent, NW1
CLIENT:
 N. Beard & C. Comber

DRAWING:
 PROPOSED ROOF PLAN
1607 / PL.06_A
 format: A3
 scale: 1:50
 date: DEC.16