
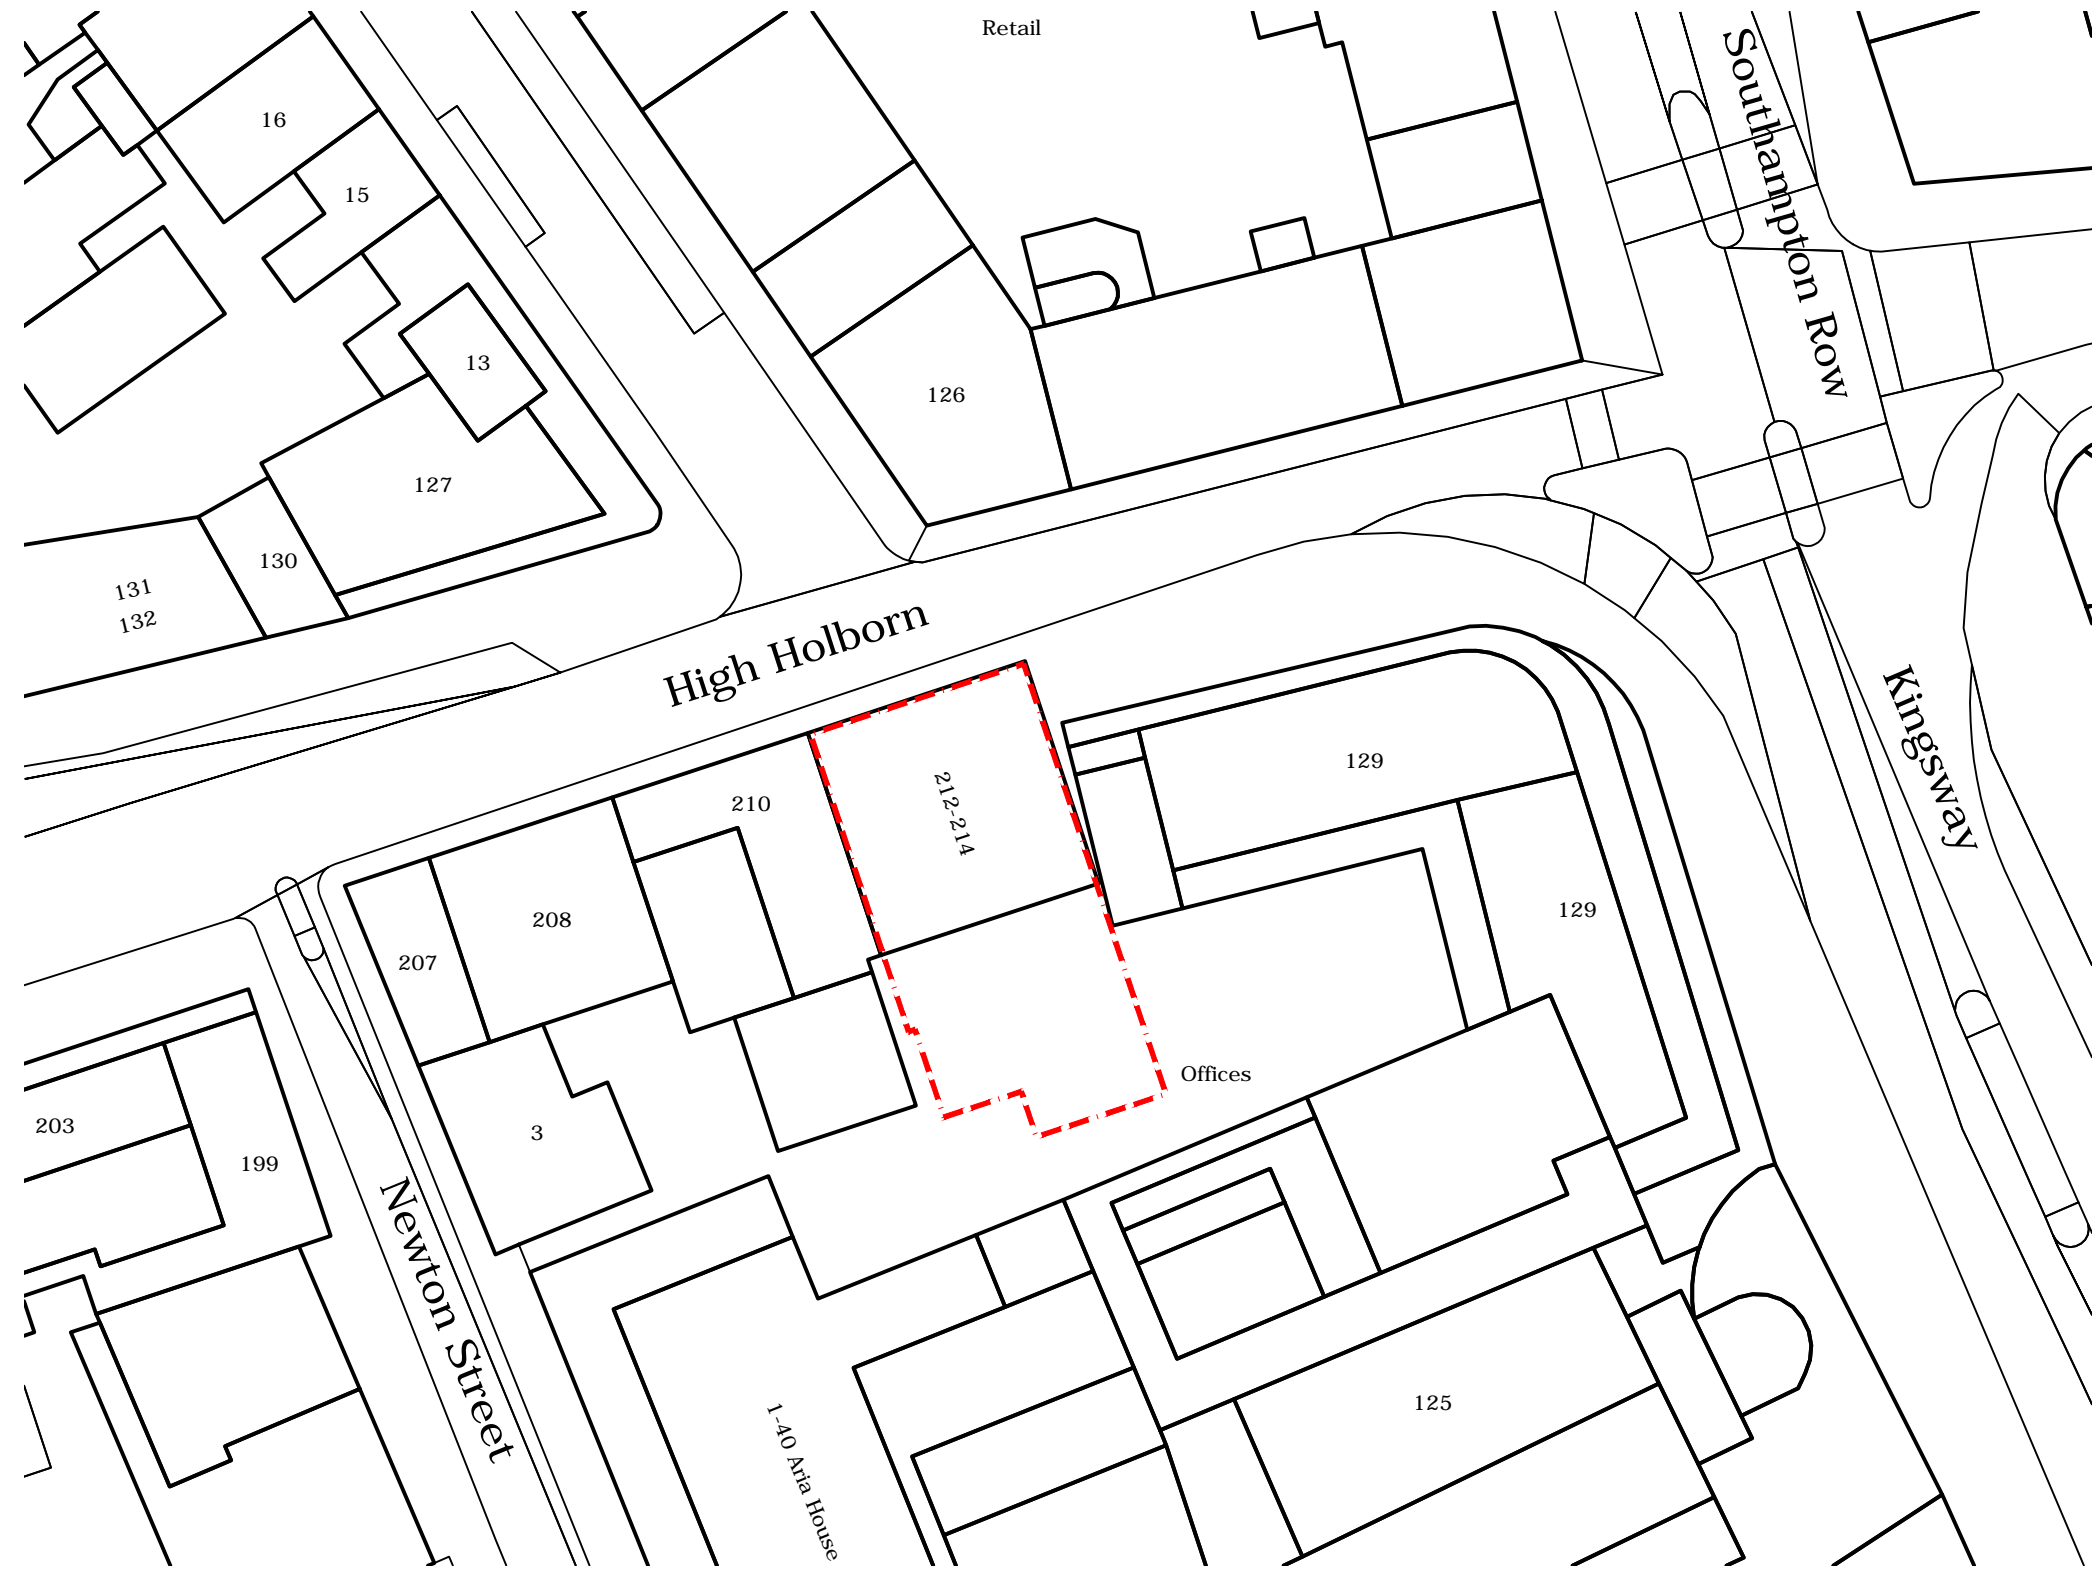



This drawing is subject to copyright and is not to be reproduced in part or whole without approval. Do not scale this drawing - check all dimensions on site.

Health & Safety Notes

1. Contractor must ensure that all work on site is carried out in a safe & satisfactory manner, in accordance with Health & Safety At Work Act 1974, COSHH Regulations 2002 & requirements of C.D.M

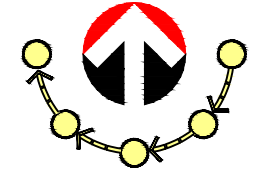

Site Plan as Existing

 

Site Area
437.4sqm (0.11 acres)

Cassidy+Ashton C+A
www.cassidyashton.co.uk
Architecture + Building Surveying + Town Planning
7 East Cliff, Preston, Lancashire, PR1 3JE 01772 258 356
10 Hunters Walk, Canal Street, Chester, CH1 4EB 01244 402 900

Client Austringer Capital Ltd	Project HIGH HOLBORN PROPOSED OFFICES
---	---

Drawing Title SITE PLAN AS EXISTING		
Drawn by JAC	Checked by ND	Date 05.10.2016
Status PLANNING	Scale @ A3	1:500
Job no. 8918	Dwg.no. P01	Rev.

P1	First Issue	04.09.2015
Rev.	Description	Date