
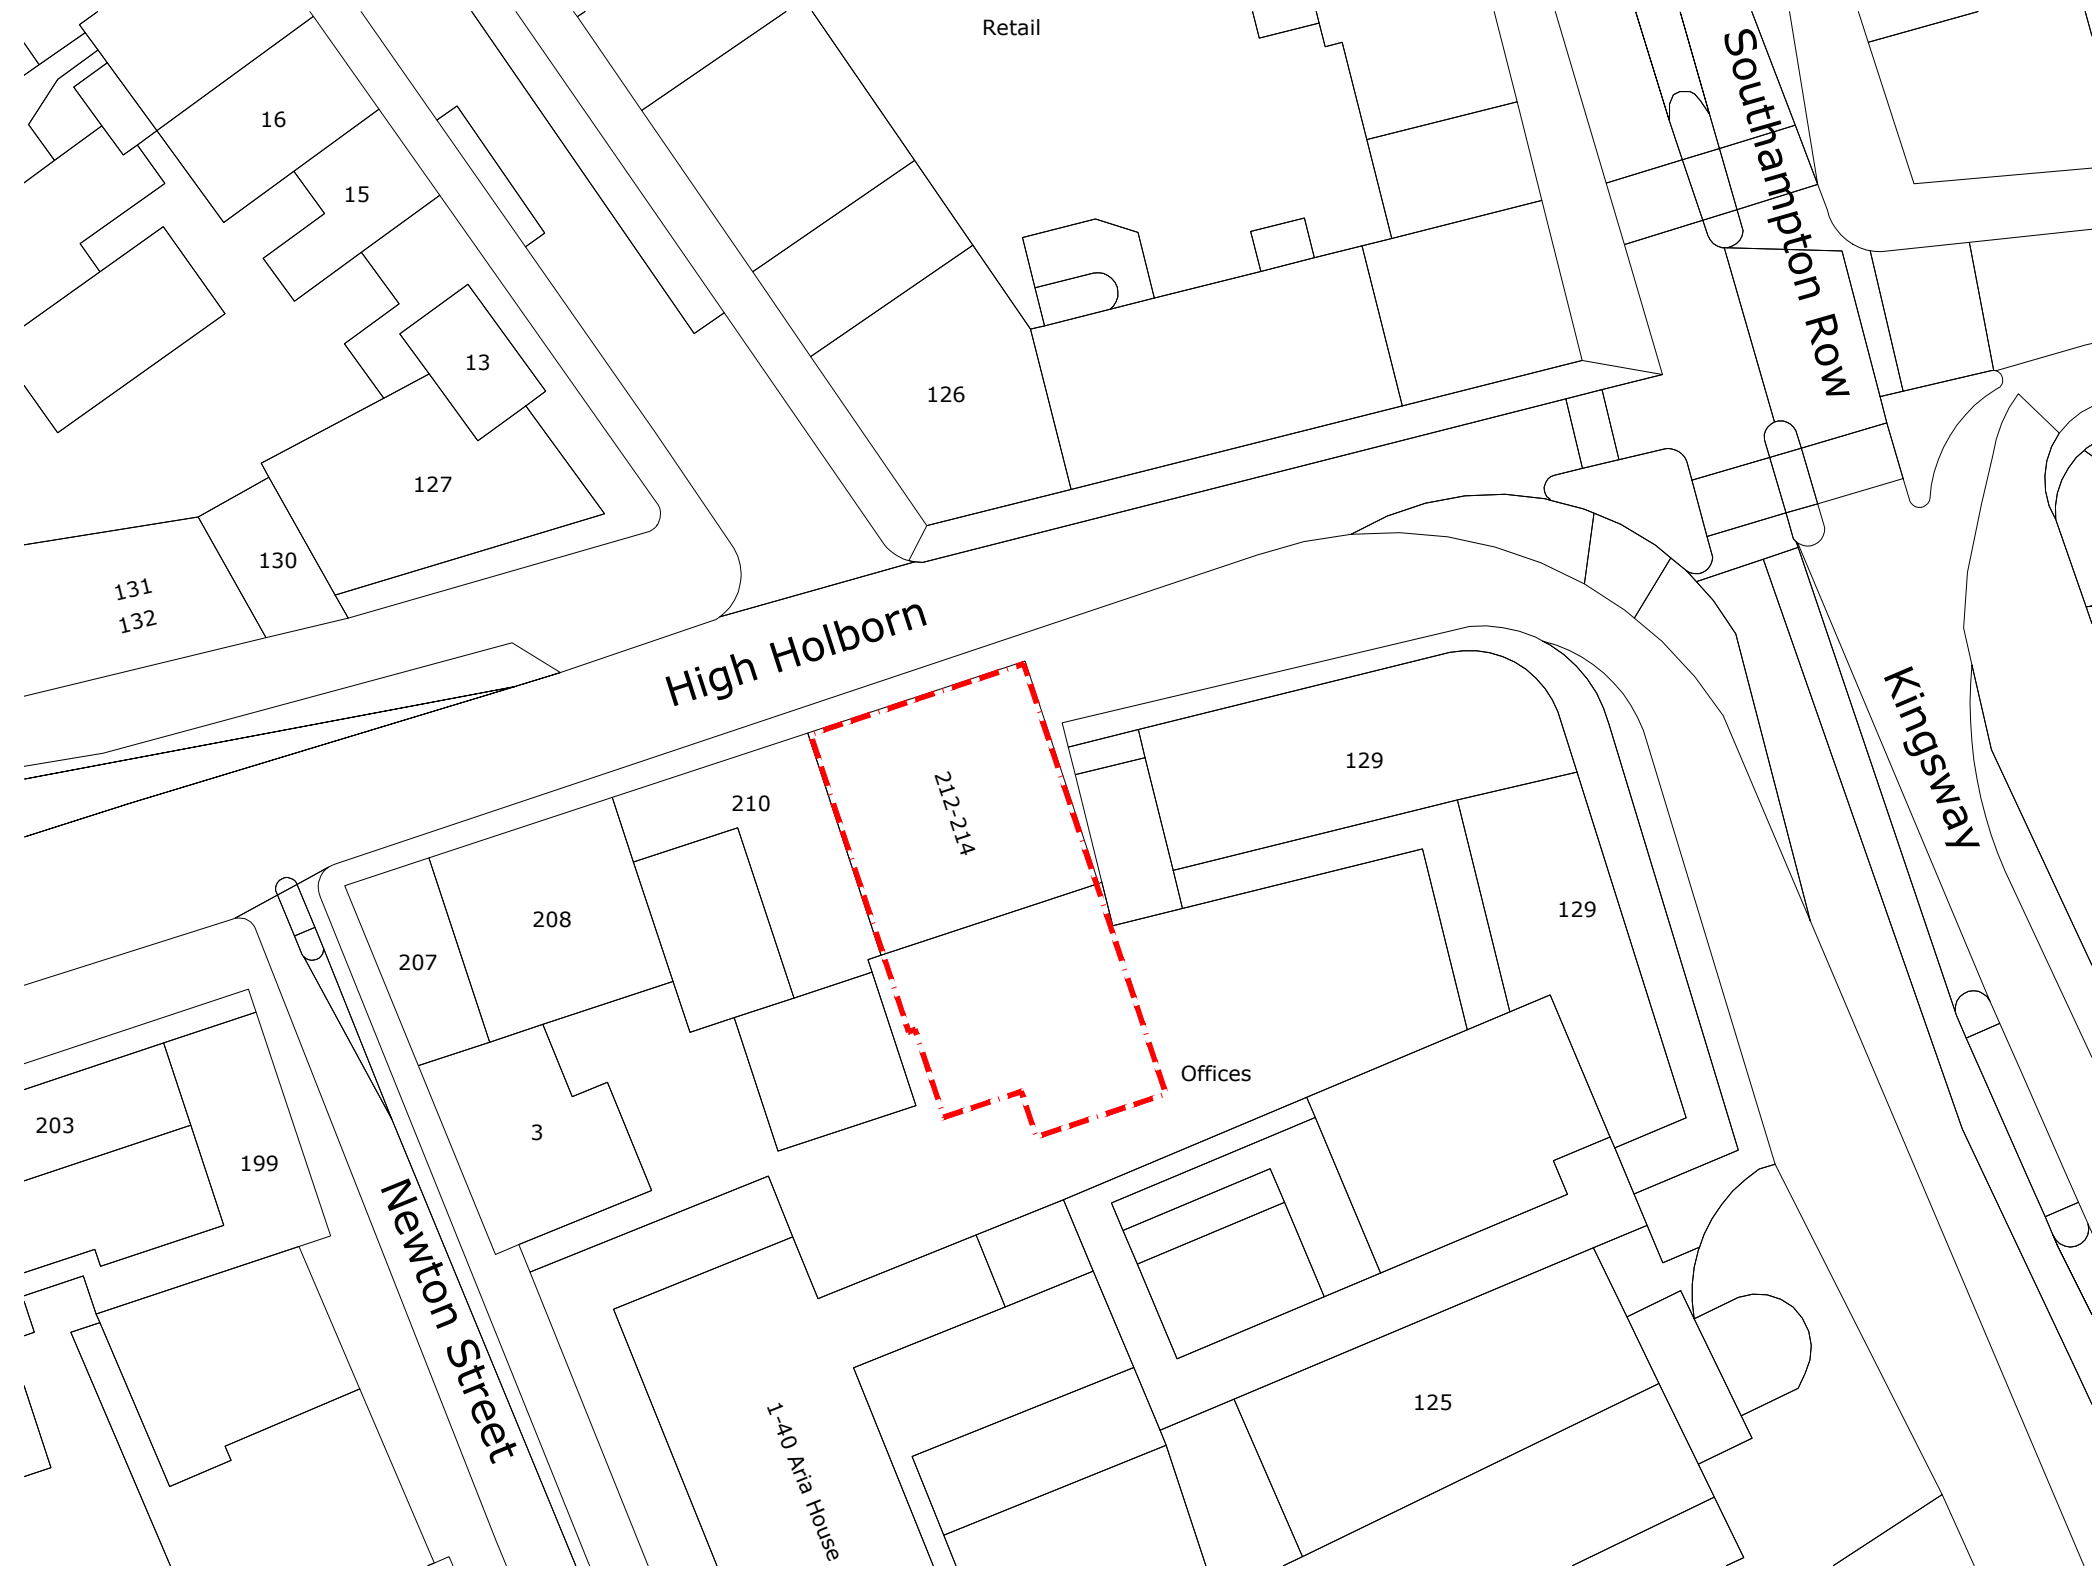



This drawing is subject to copyright and is not to be reproduced in part or whole without approval. Only scale from this drawing for planning. Do not scale this drawing for construction purposes - check all dimensions on site.

Health & Safety Notes

- Contractor must ensure that all work on site is carried out in a safe & satisfactory manner, in accordance with Health & Safety At Work Act 1974, COSHH Regulations 2002 & requirements of C.D.M

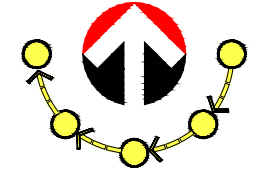

Site Plan as Proposed

 

Site Area
437.4sqm (0.11 acres)

Cassidy+Ashton
www.cassidyashton.co.uk
Architecture + Building Surveying + Town Planning
7 East Cliff, Preston, Lancashire, PR1 3JE 01772 258 356
10 Hunters Walk, Canal Street, Chester, CH1 4EB 01244 402 900

Client FERRYWOOD LTD	Project HIGH HOLBORN PROPOSED OFFICES
--------------------------------	---

Drawing Title SITE PLAN AS PROPOSED		
Drawn by HK	Checked by ND	Date 28.10.2016
Status PLANNING	Scale @ A3	1:500
Job no. 8918	Dwg.no. P02	Rev.

Rev.	Description	Date