


NOTES:

This drawing has been produced solely for the client and project listed below and is submitted as part of a planning application and is not intended for use by any other person or for any other purpose.  
 Others must satisfy themselves with respect to the accuracy or suitability of the drawings for any other reason.  
 The location and size of existing features are indicative only. Survey drawings must be relied upon for dimensions, issues relating to foundations, structures, party walls and rights of light to be evaluated by specialist consultants.  
 © The design is copyright of Design Group Nine Ltd. The drawing may not be produced in part or in whole without prior permission.

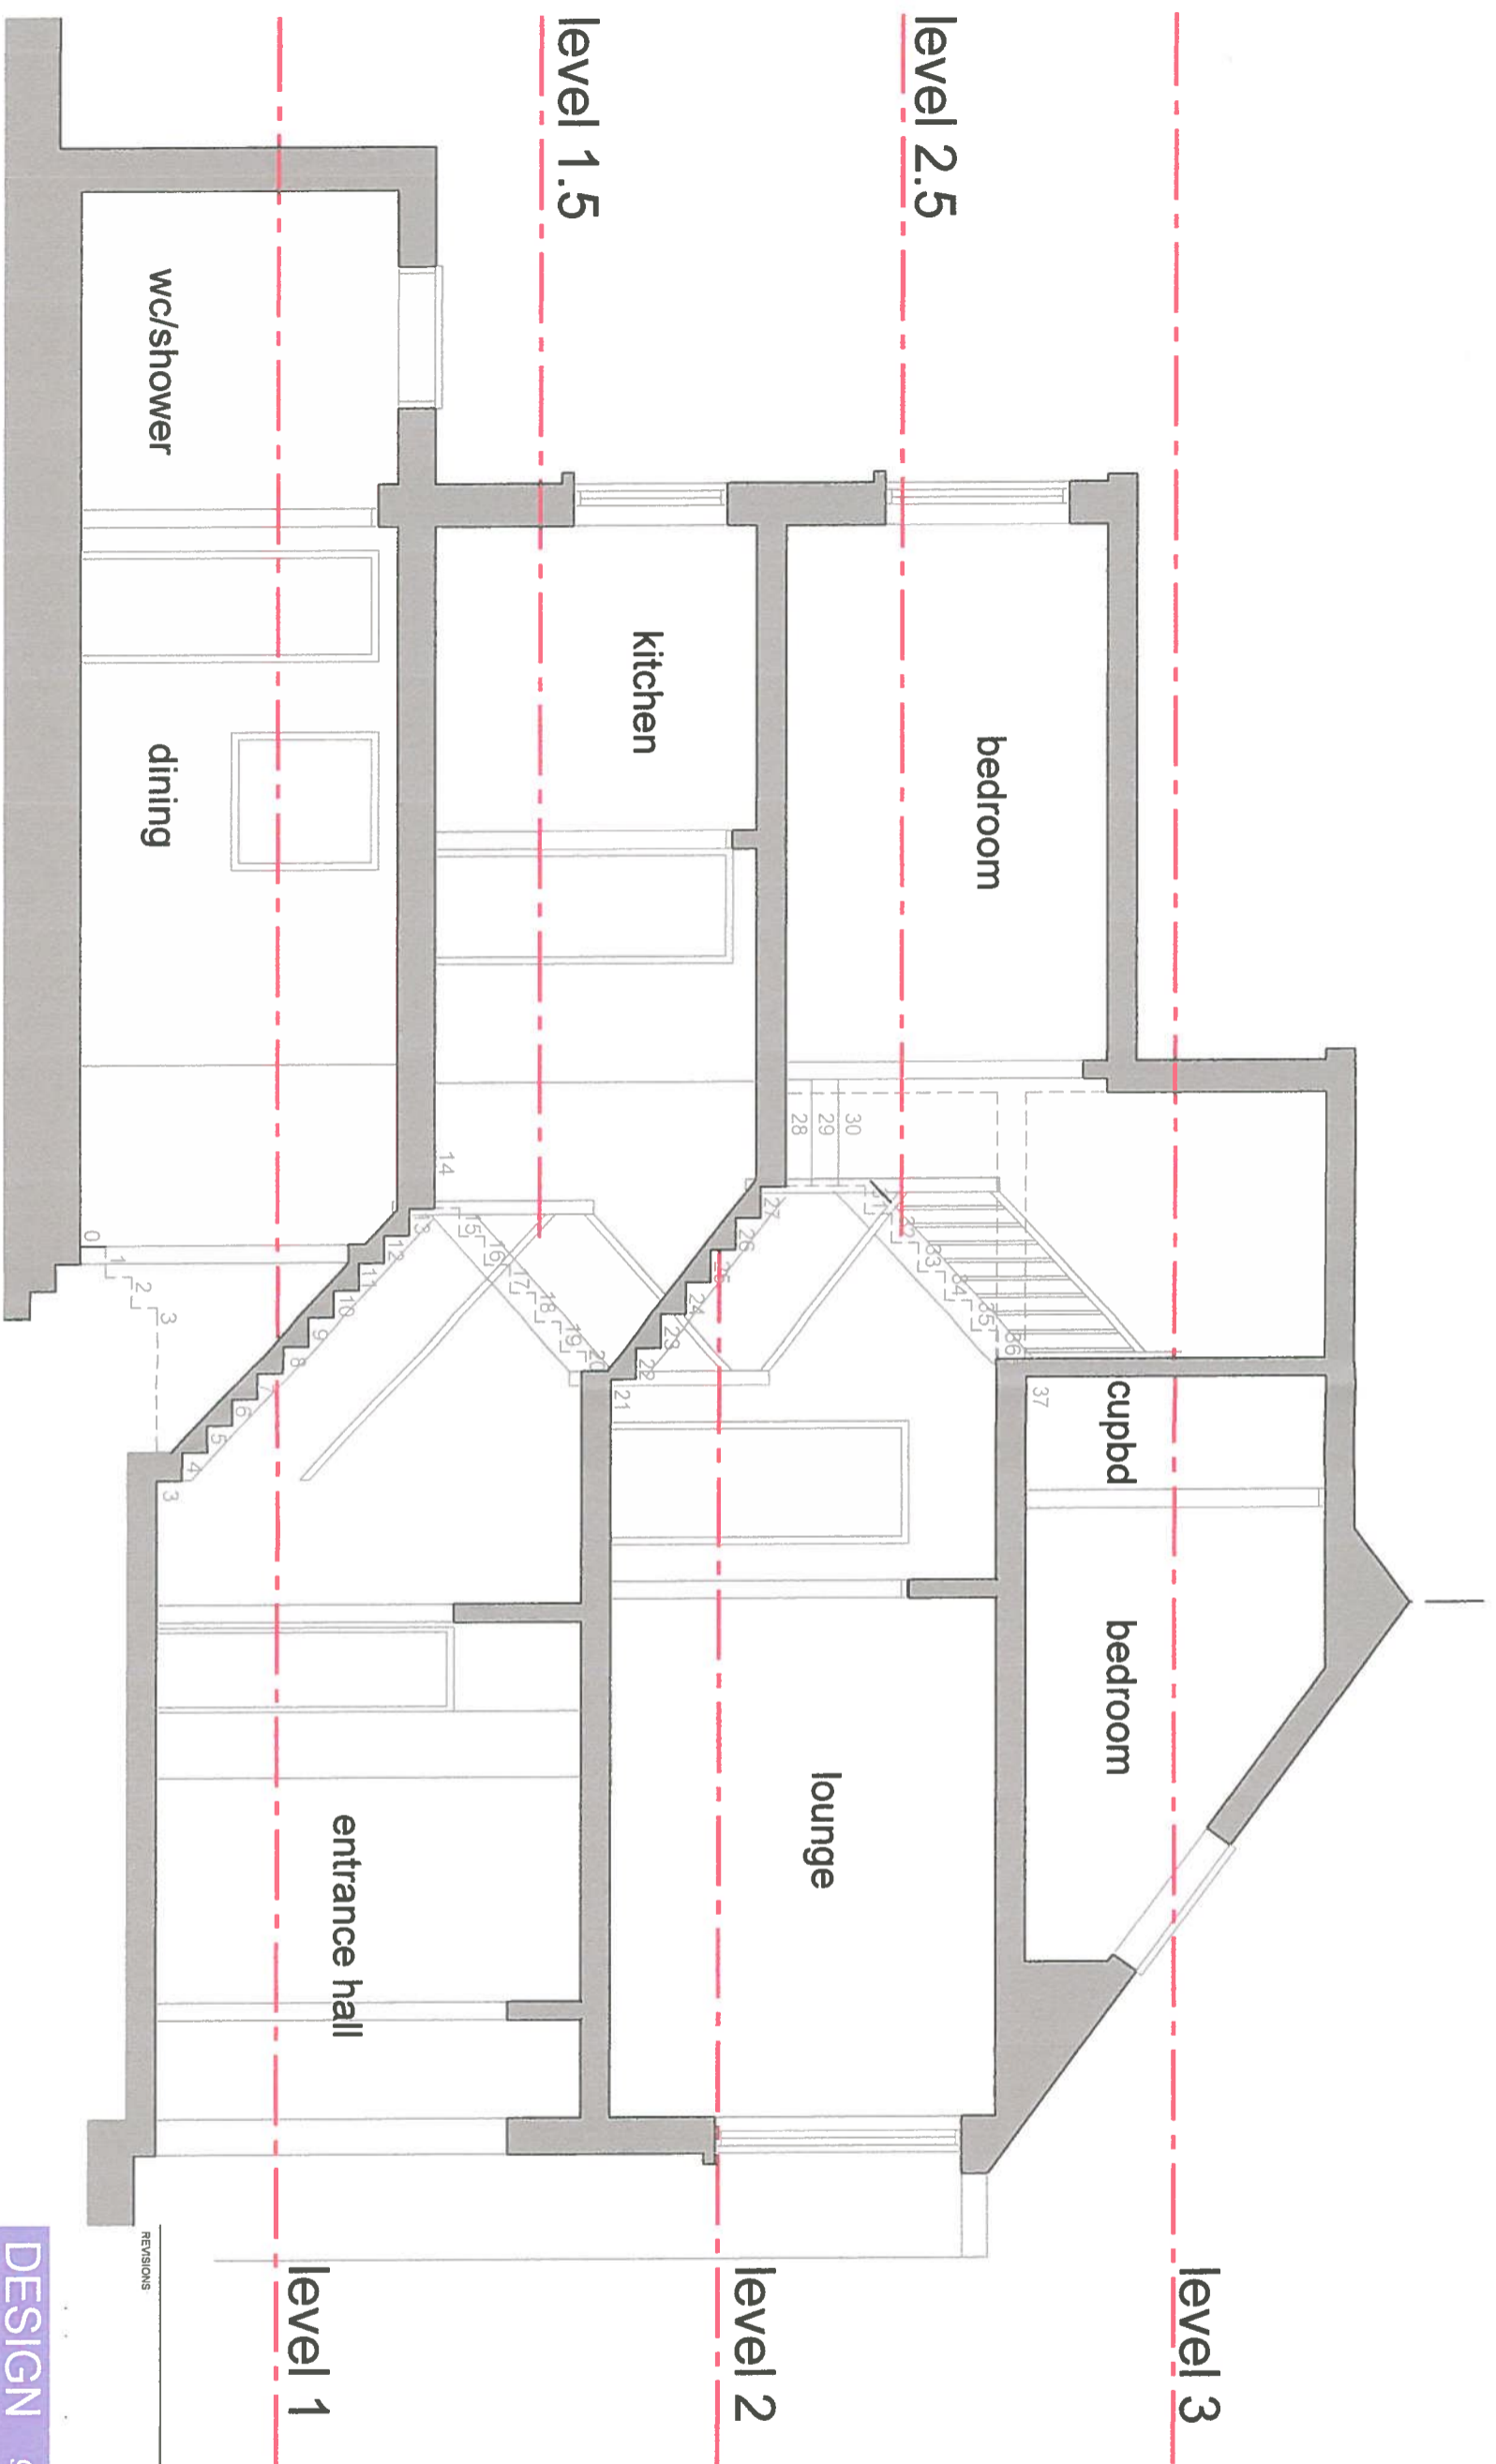

Existing Section A-A

**DESIGN group NINE**

PROJECT:  
 98 Kingsgate Road  
 London NW6 2JG

TITLE:  
 Existing Section A-A

CLIENT	Mr Asif Iqbal	DATE	2/2017
SCALE	1:50	REV	
DRAWINGS NO	5		



**ARCHITECTURAL & SURVEYING CONSULTANTS**  
 Tempo House, 15 Falcon Road  
 London SW14 2JG  
 Telephone: 0207 223 7962  
 Website: www.dgn.co.uk

NOTES:

The drawing has been produced solely for the client and project listed below and is submitted as part of a planning application and is not intended for use by any other person or any other purpose.  
 Others must satisfy themselves with respect to the accuracy or suitability of the drawings for any other reason.  
 The location and size of existing features are indicative only. Survey drawings must be relied upon for dimensions. Issues relating to foundations, structures, party walls and rights of light to be evaluated by specialist consultants.  
 © The design is copyright of Design Group Nine Ltd. The drawing may not be produced in part or in whole without prior permission.



Existing Section B-B

**DESIGN group NINE**

PROJECT  
 98 Kingsgate Road  
 London NW6 2JG


TITLE  
 Existing Section B-B

CLIENT  
 Mr Asif Iqbal

SCALE  
 1:50


DATE  
 2/2017

DRAWING NO  
 6



**ARCHITECTURAL  
 & SURVEYING  
 CONSULTANTS**  
 Tempo House, 13 Falcon Road  
 London E14 6JG  
 Tel: 0207 824 2100  
 Switchboard: 0207 223 7962  
 Web: www.dgn.co.uk

NOTES:  
 This drawing has been produced solely for the client and project listed herein and is submitted as part of a planning application and is not intended for use by any other person or for any other purpose.  
 Others must satisfy themselves with respect to the accuracy or suitability of the drawings for any other reason.  
 The location and size of existing features are indicative only. Survey drawings must be relied upon for dimensions. Issues relating to foundations, structures, party walls and rights of light to be evaluated by specialist consultants.  
 © The design is copyright of Design Group Nine Ltd. This drawing may not be produced in part or in whole without prior permission.

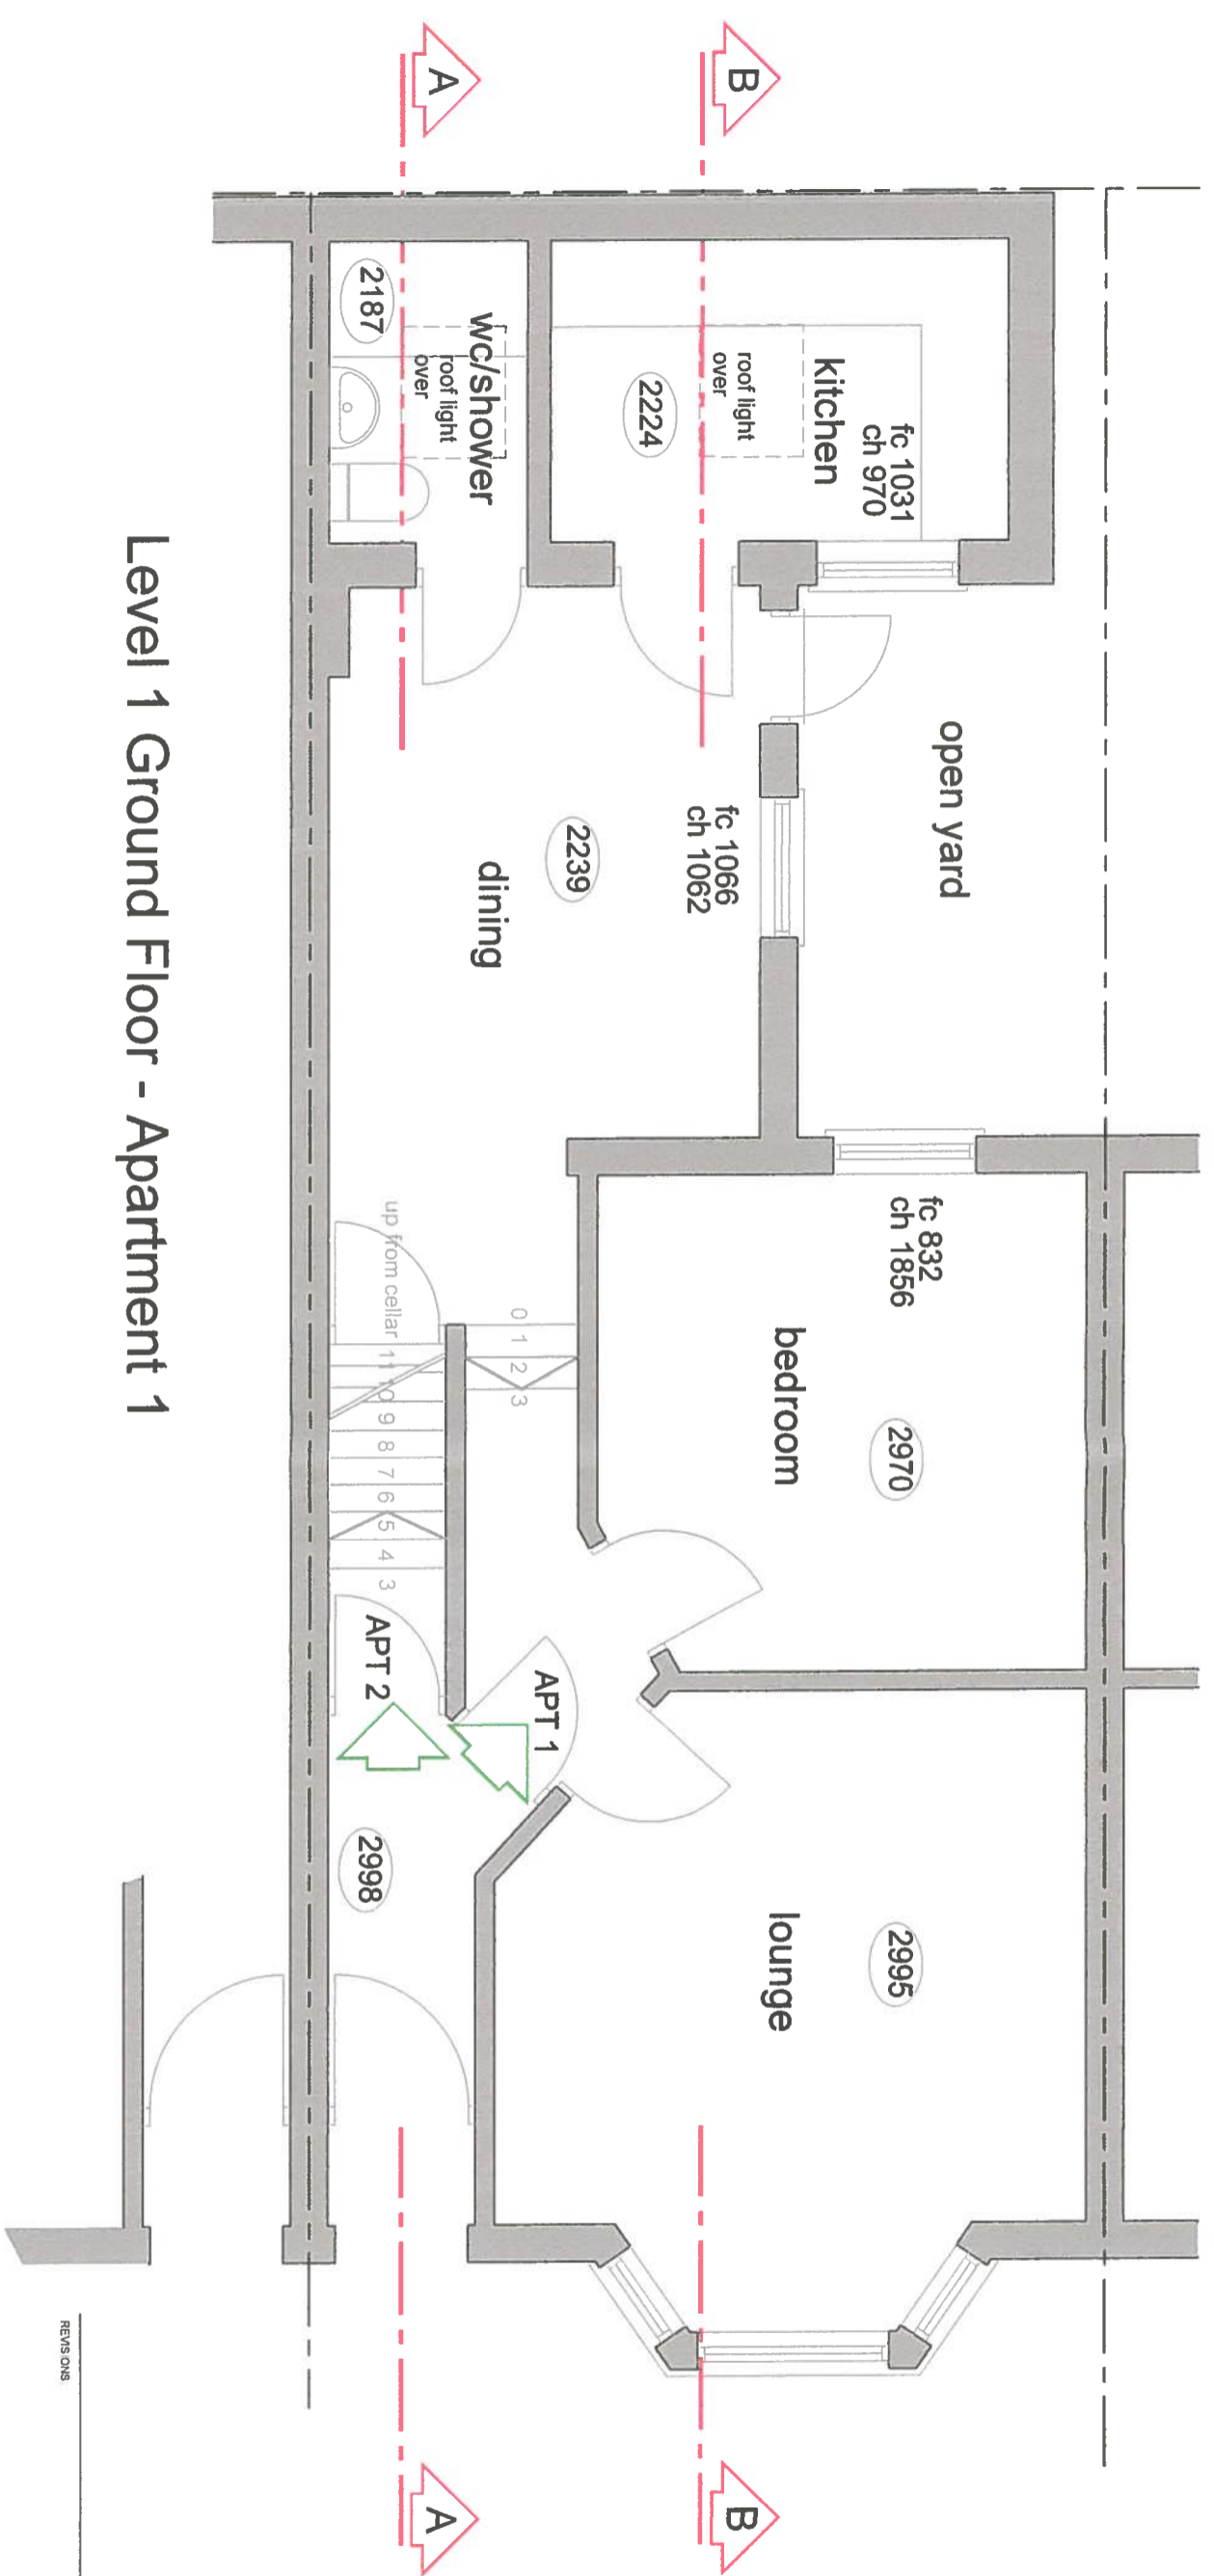

# Level 1 Ground Floor - Apartment 1

REVISIONS

**DESIGN group NINE**

PROJECT  
 98 Kingsgate Road  
 London NW6 2JG

TITLE  
 Existing Floor Plans

CLIENT  
 Mr Asif Iqbal

SCALE  
 1:50

DRAWING NO  
 2

DATE  
 2/2017


REV




**ARCHITECTURAL & SURVEYING CONSULTANTS**  
 Tempo House, 15 Faxon Road  
 London NW6 2JG  
 Tel: 0207 924 2100  
 Switchboard: 0207 223 7662  
 Web: www.dgn.co.uk

NOTES

The drawing has been produced solely for the client and project listed below and is submitted as part of a planning application and is not intended for use by any other person or for any other purpose.  
 Owners must satisfy themselves with respect to the accuracy or suitability of the drawings for any other reason.  
 The location and size of existing features are indicative only. Survey drawings must be relied upon for dimensions. Issues relating to foundations, structures, party walls and rights of light to be evaluated by specialist consultants.  
 © The design is copyright of Design Group Nine Ltd. The drawing may not be produced in part or in whole without prior permission.

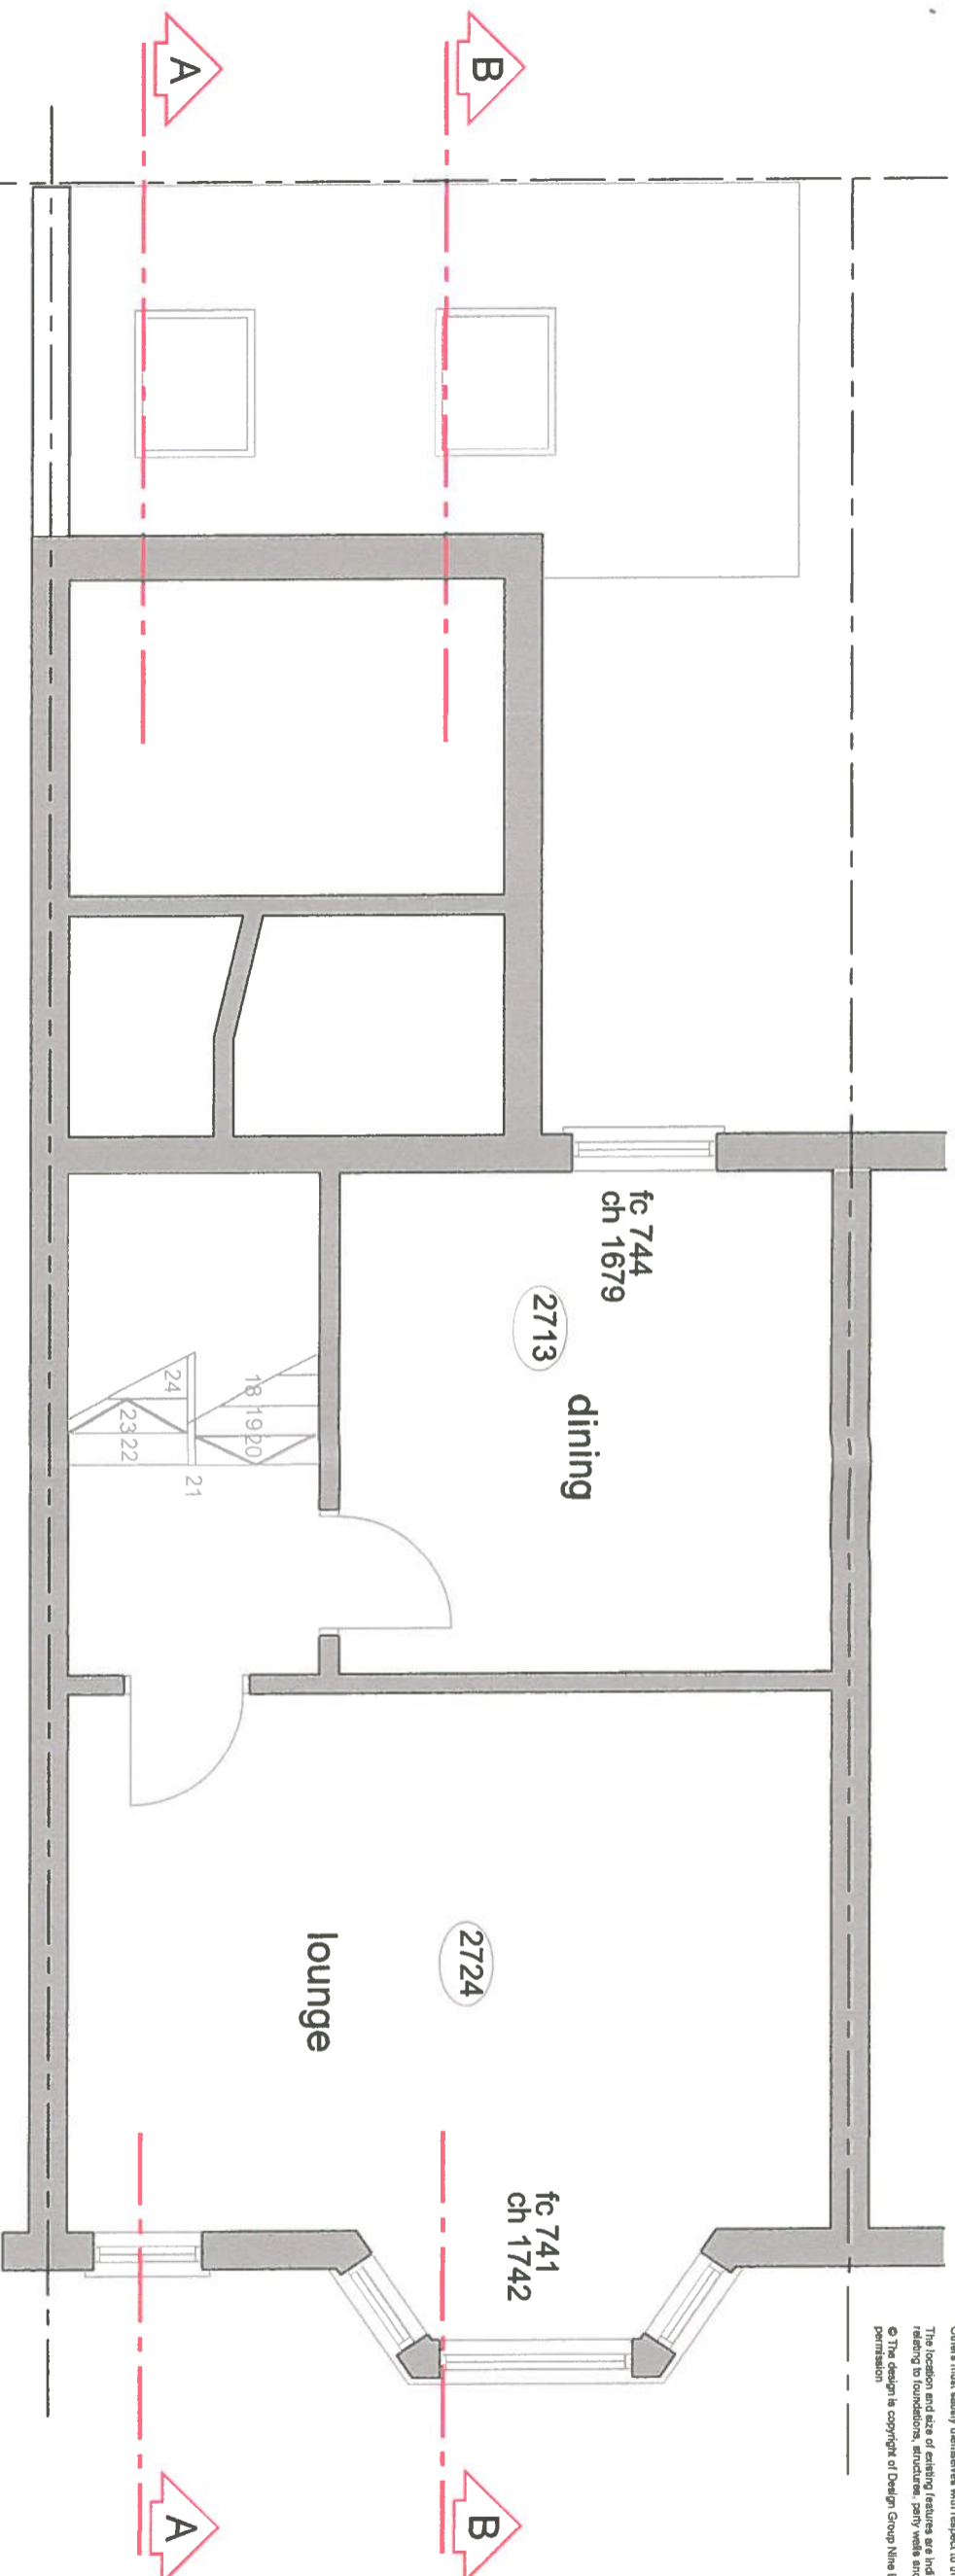

Level 2 - First Floor - Apartment 2

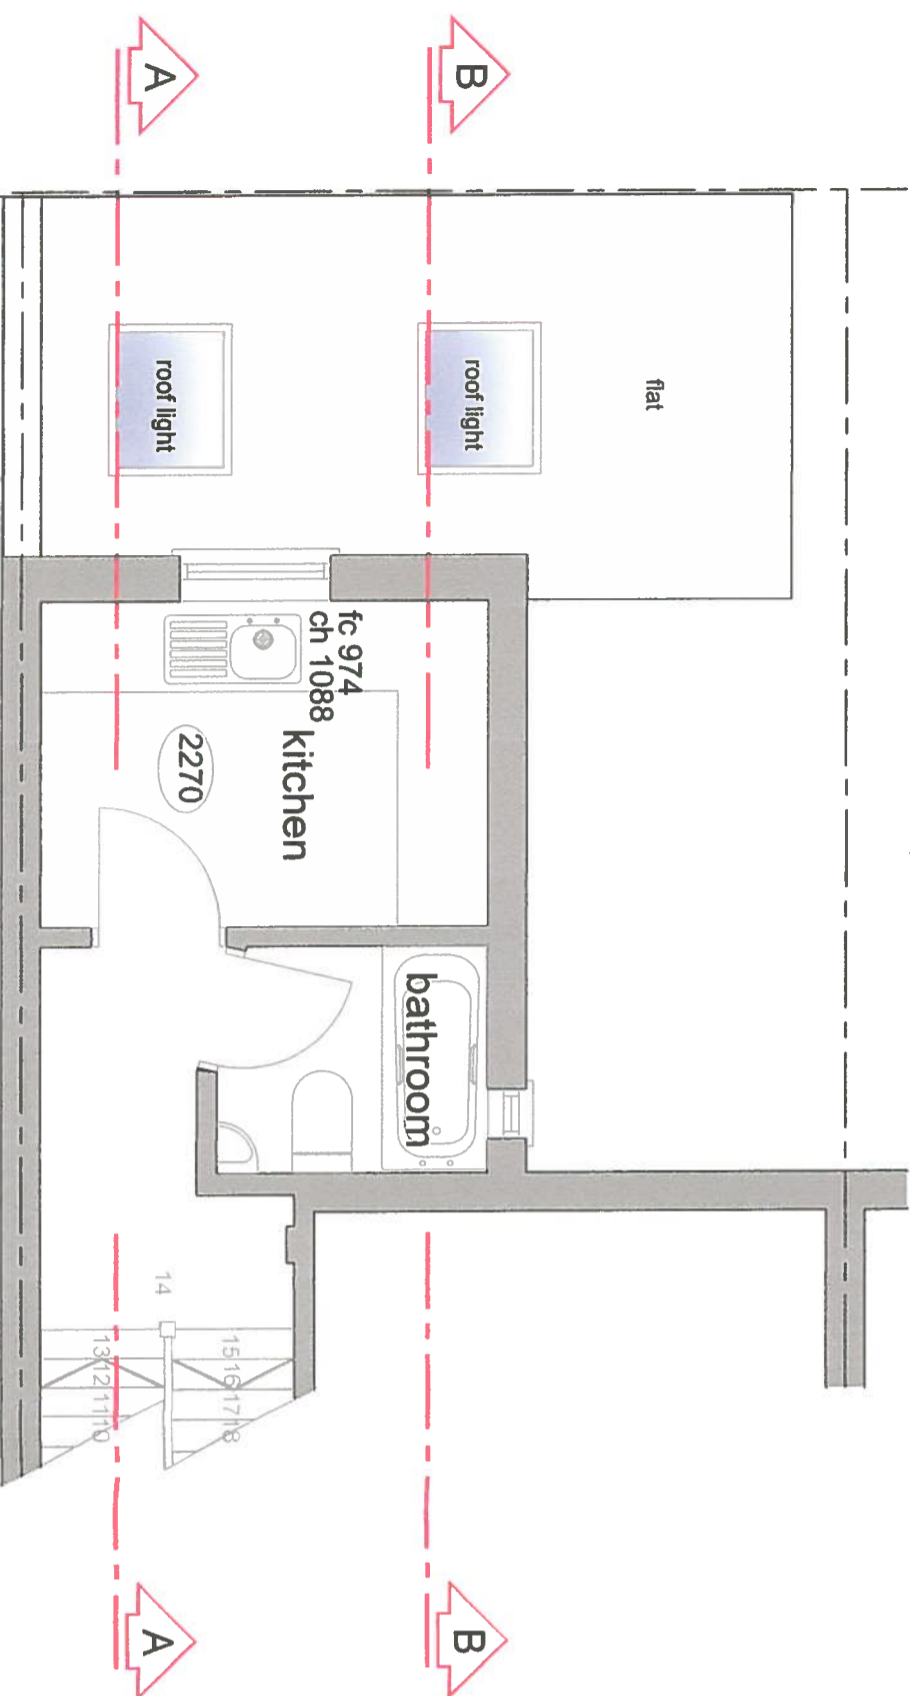

Level 1.5 First Floor Landing - Apartment 2

REVISIONS

**DESIGN group NINE**

PROJECT  
 98 Kingsgate Road  
 London NW6 2JG

TITLE  
 Existing Floor Plans

CLIENT  
 Mr Asif Iqbal

SCALE 1:50  
 DATE 2/2017  
 DRAWING NO 3


ARCHITECTURAL  
 & SURVEYING  
 CONSULTANTS  
 Tempo House, 15 Piccadilly Road  
 London W1M 0AE  
 T: 0207 824 2100  
 F: 0207 824 2101  
 Web: www.dgn.co.uk

**NOTES**


The drawing has been produced solely for the client and project listed below and is submitted as part of a planning application and is not intended for use by any other person or for any other purpose.

Others must satisfy themselves with respect to the accuracy or suitability of the drawings for any other reason. The location and size of existing features are indicative only. Survey drawings must be relied upon for dimensions, issues relating to foundations, structures, party walls and rights of light to be evaluated by specialist consultants.

© The design is copyright of Design Group Nine Ltd. The drawing may not be produced in part or in whole without prior permission.

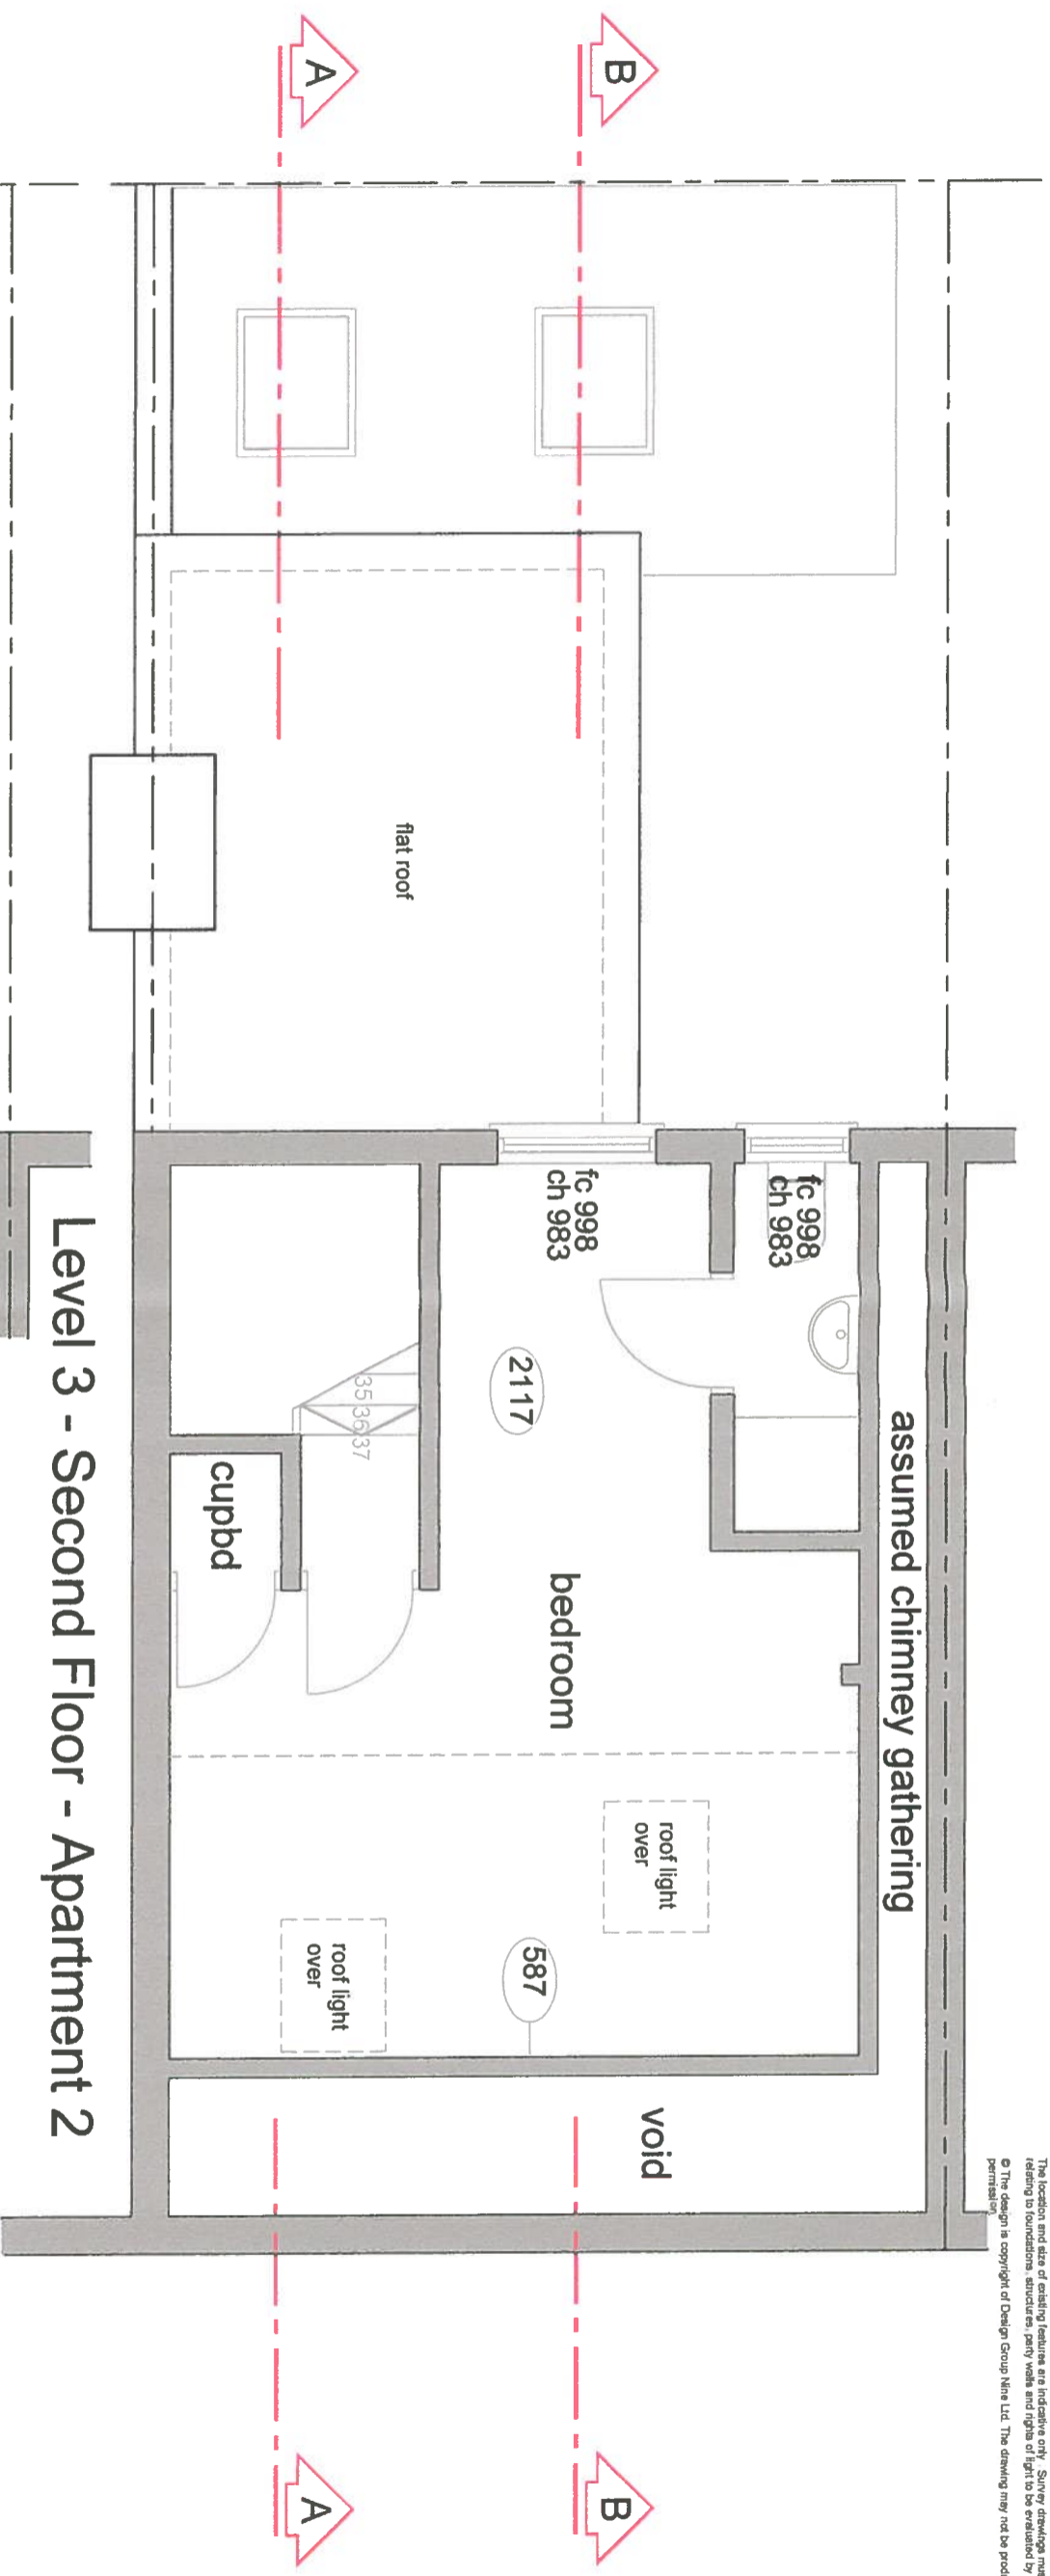

**Level 3 - Second Floor - Apartment 2**

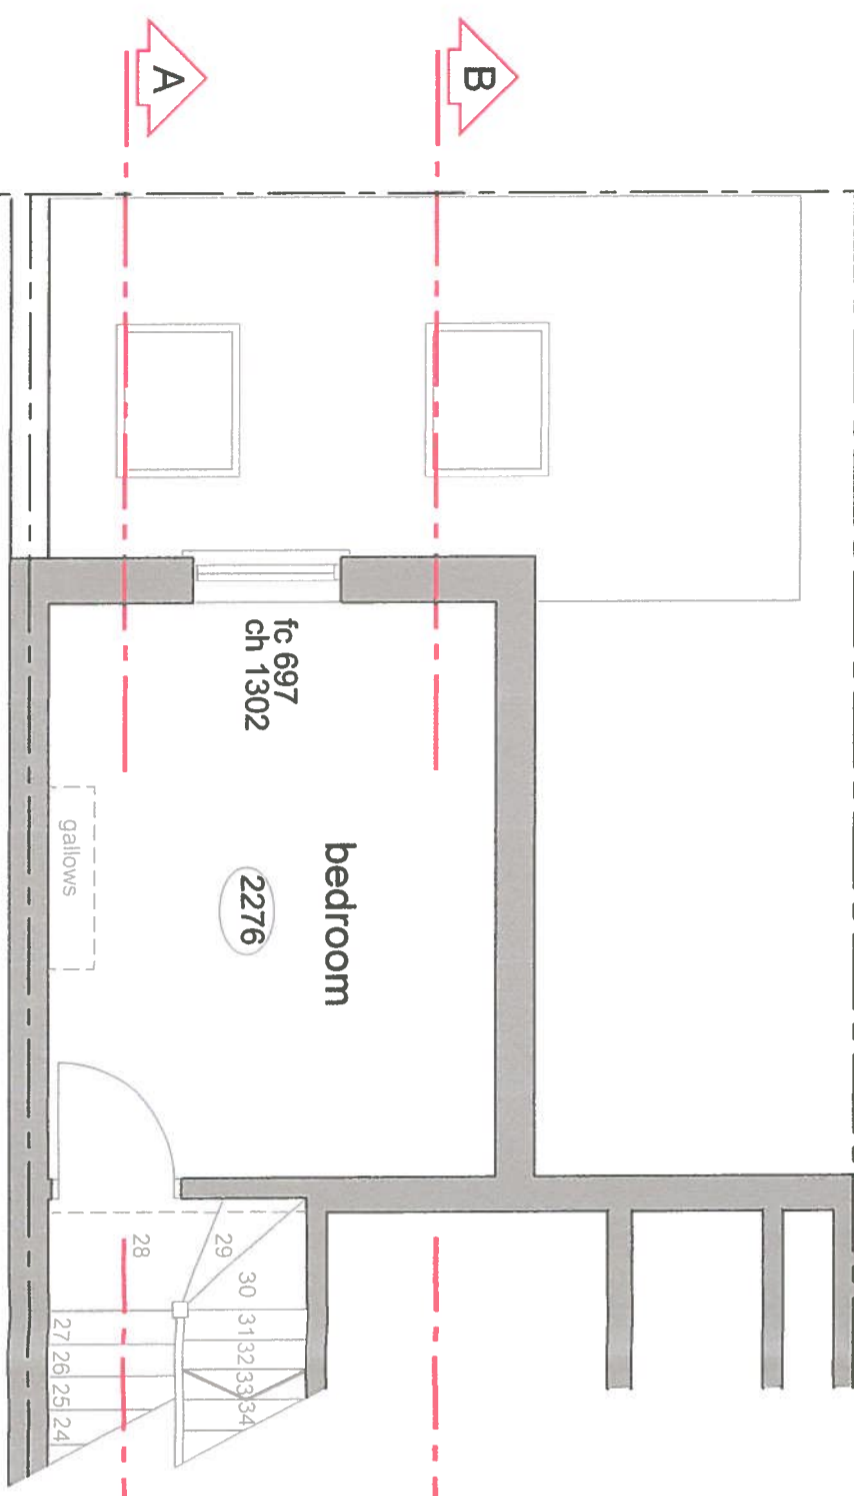

**Level 2.5 - Second Floor Landing - Apartment 2**

**REVISIONS**

NO	DATE	REV
4	2/2017	

**DESIGN group NINE**

**PROJECT:**  
98 Kingsgate Road  
London NW6 2JG

**TITLE:**  
Existing Floor Plans

**CLIENT:** Mr Asif Iqbal

**SCALE:** 1:50

**DRAWING NO:** 4

**DATE:** 2/2017



**ARCHITECTURAL & SURVEYING CONSULTANTS**

Tempo House, 15 Fulham Road  
London SW11 2PQ  
Tel: 0207 824 3100  
Smeethboard, 0207 223 7862  
Web: www.dgn.co.uk