
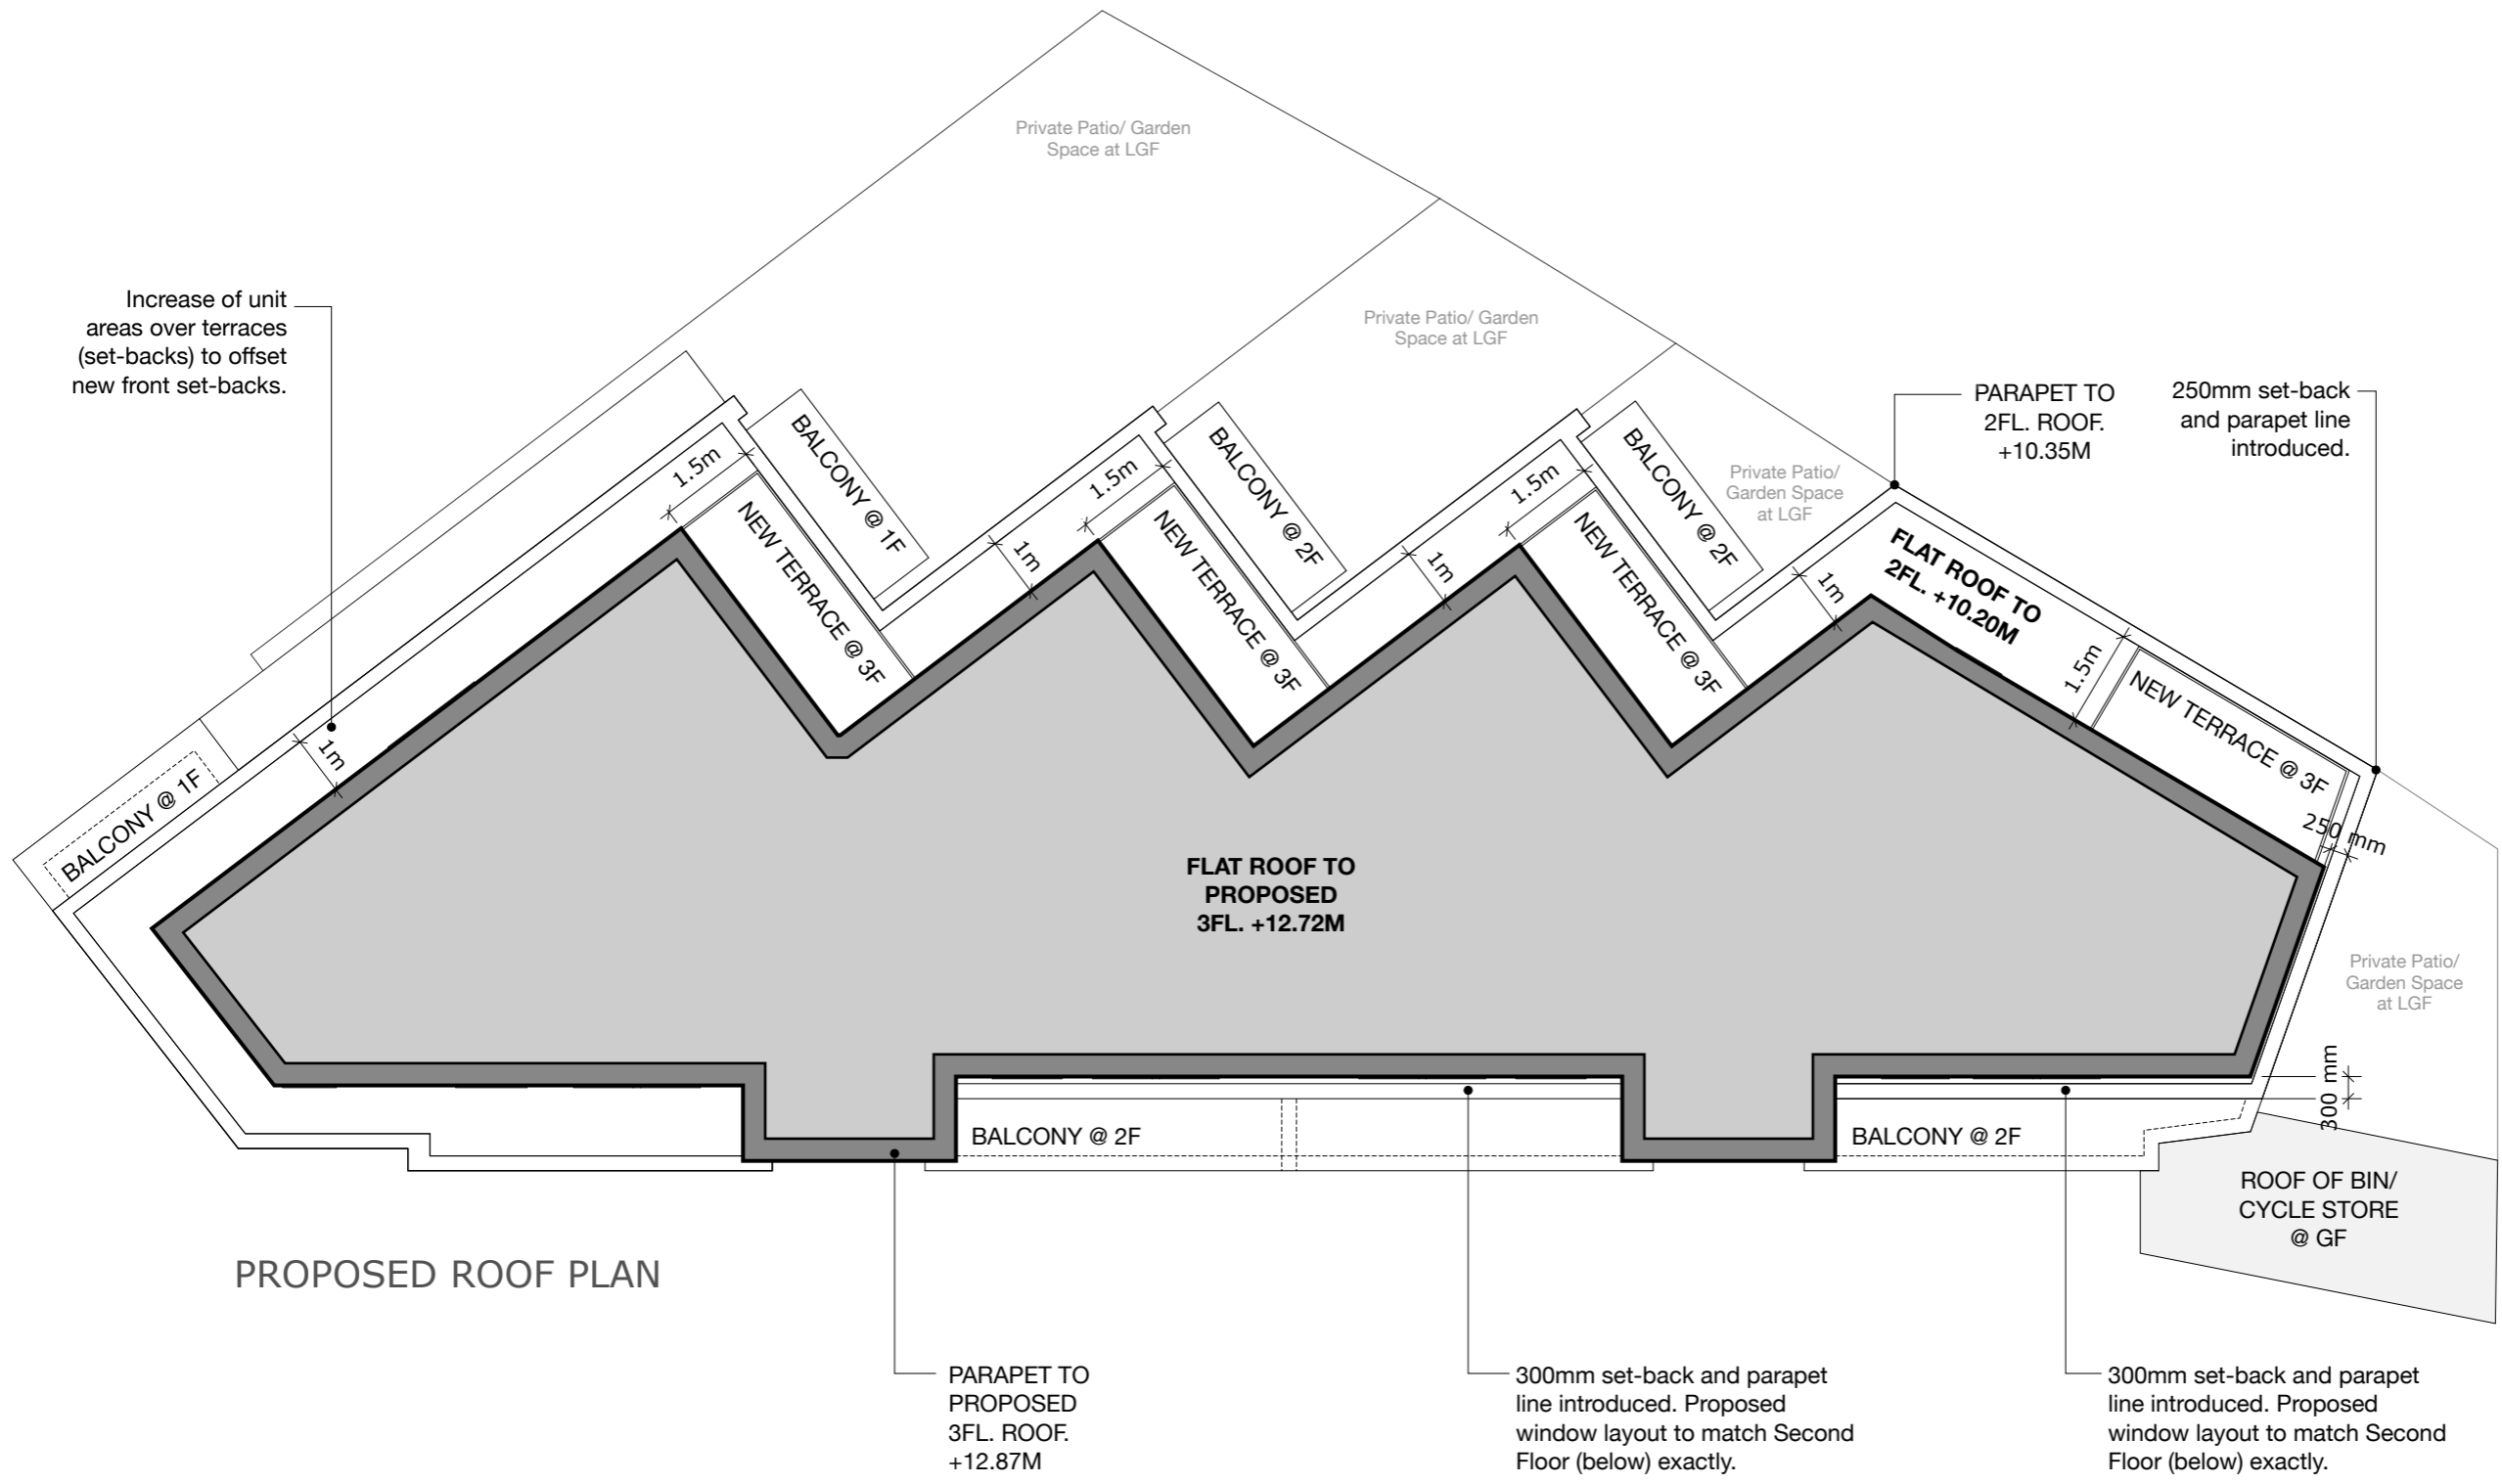
 


This drawing to be read in accordance with the specification/Bills of Quantities and related drawings. No Dimensions to be scaled from this drawing. All stated dimensions to be verified on site and the Architect notified of any discrepancies.

 

PROPOSED ROOF PLAN

PL1 Plan Layout Amendments AD

Project
 7659_Burghley Court
 Ingestre Road
 London
 NW5 1UF

Title
 Proposed Roof Plan

Scale
 1:100 @A3
 Date
 13/02/2017

Drawn
 AD
 Checked
 NM

Drawing Number
 PL200
 Revision
 PL1

Saunders
 Architecture + Urban Design