



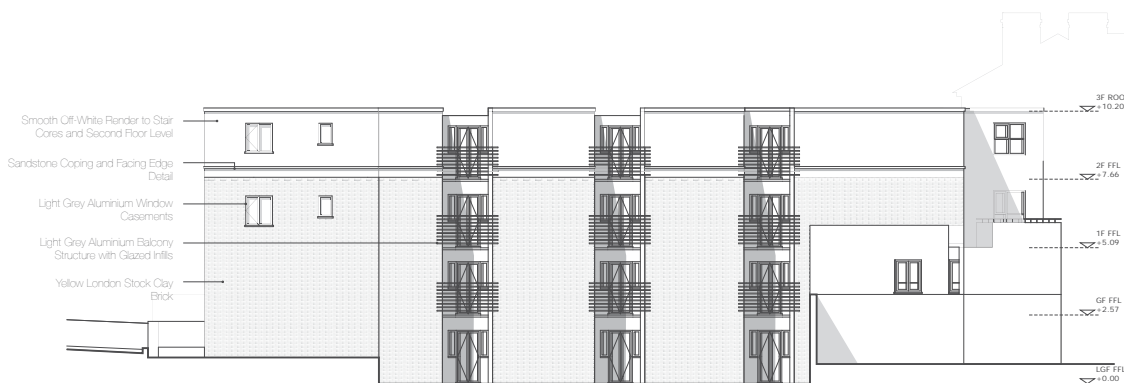

Elevation 01  
**FRONT ELEVATION**  
INGESTRE ROAD

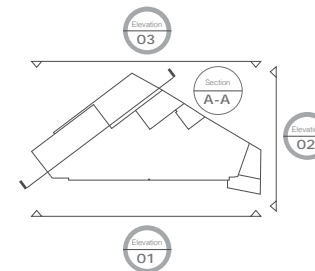

Elevation 02  
**EAST ELEVATION**



Elevation 03  
**REAR ELEVATION**



Section A-A  
**SECTION A-A**

Project  
**7659\_Burghley Court**  
Ingestre Road  
London  
NW5 1UF

Title  
**Existing Elevations & Section**

Scale 1:100 @ A1 Date 23/12/2016

Drawn AD Checked NM

Drawing Number PL004 Revision -

**Saunders**  
Architecture + Urban Design