
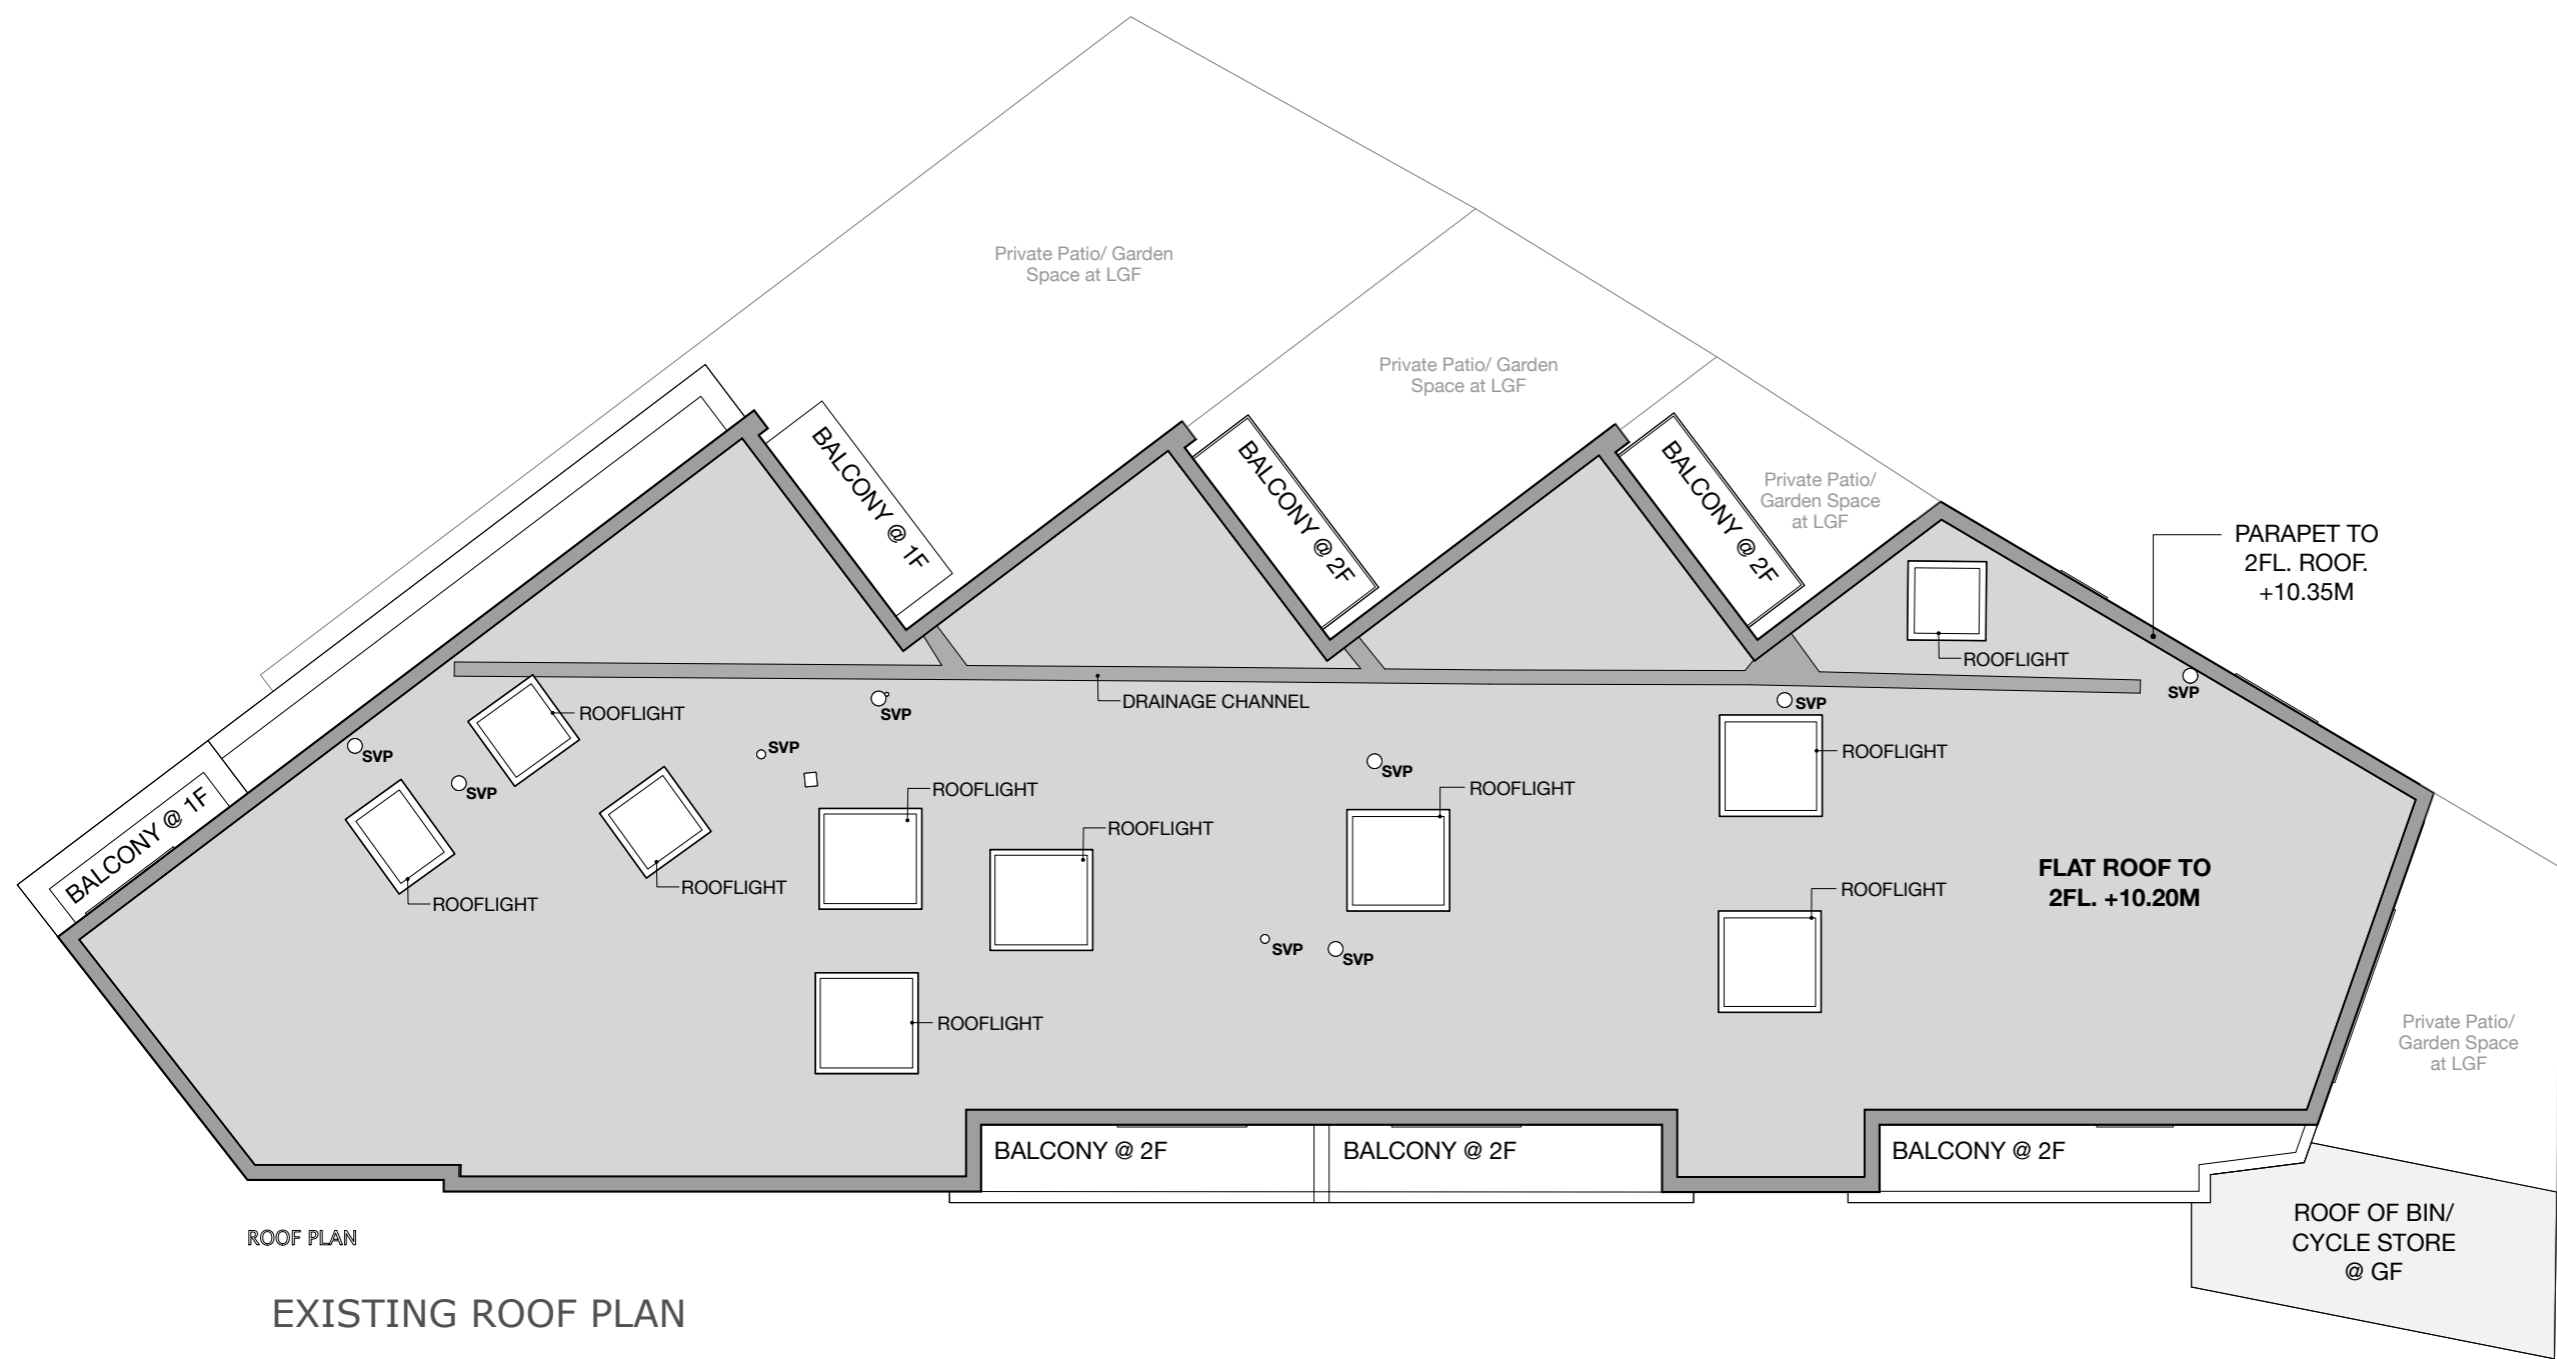
 


This drawing to be read in accordance with the specification/Bills of Quantities and related drawings. No Dimensions to be scaled from this drawing. All stated dimensions to be verified on site and the Architect notified of any discrepancies.

 

ROOF PLAN

EXISTING ROOF PLAN

PL2 Amendments made to Roof Plan to Mirror Building Survey by Point2Surveyors. AD

Project  
7659\_Burghley Court  
Ingestre Road  
London  
NW5 1UF

Title  
Existing Roof Plan

Scale 1:100 @ A3 Date 13/02/2017  
Drawn AD Checked NM

Drawing Number PL002 Revision PL2

**Saunders**  
Architecture + Urban Design