




9902011

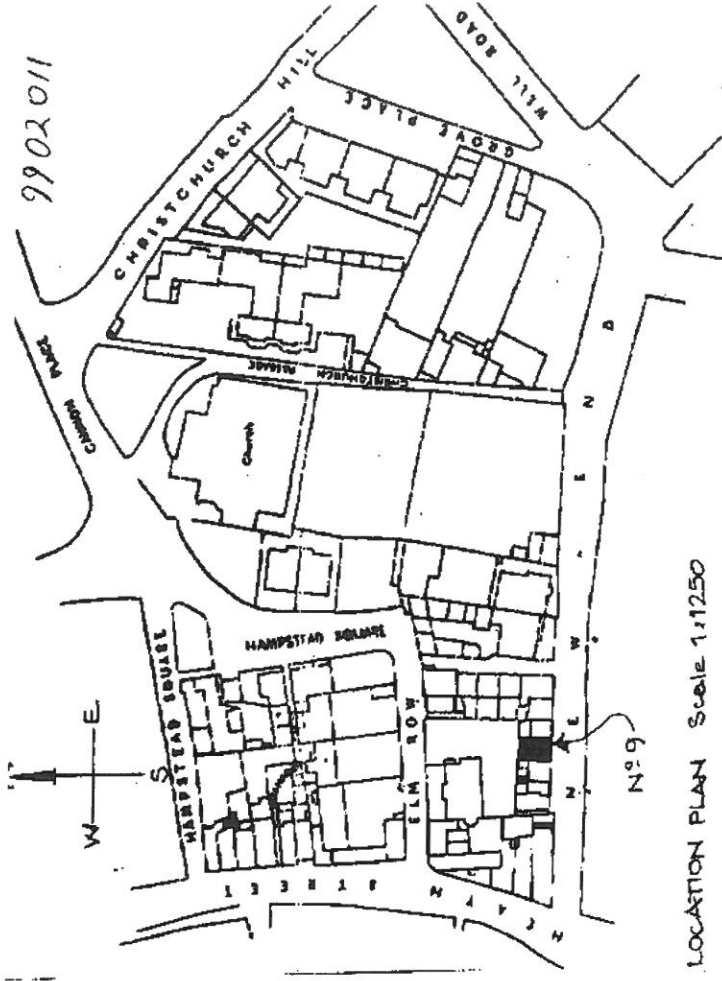


LOCATION PLAN Scale 1:1250

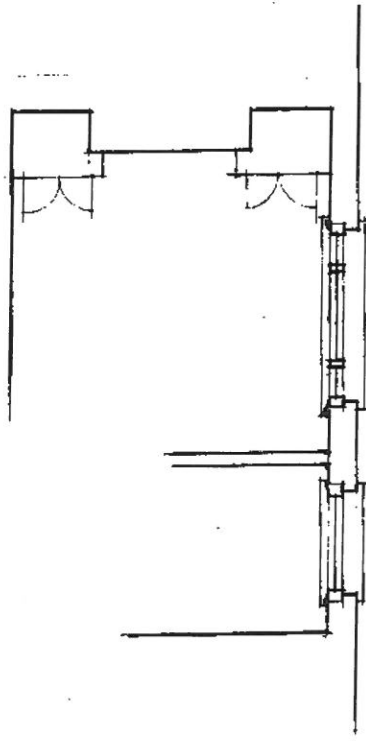


PART SECOND FLOOR

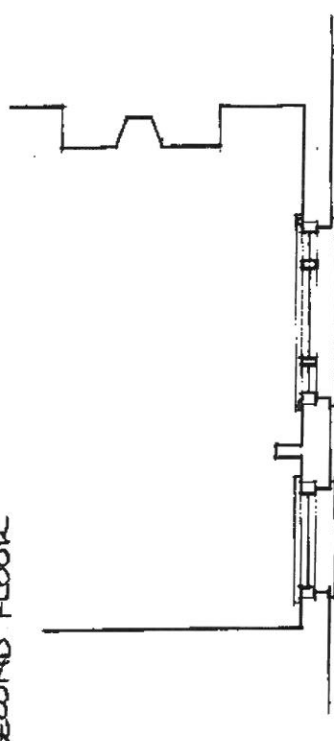

PART FIRST FLOOR

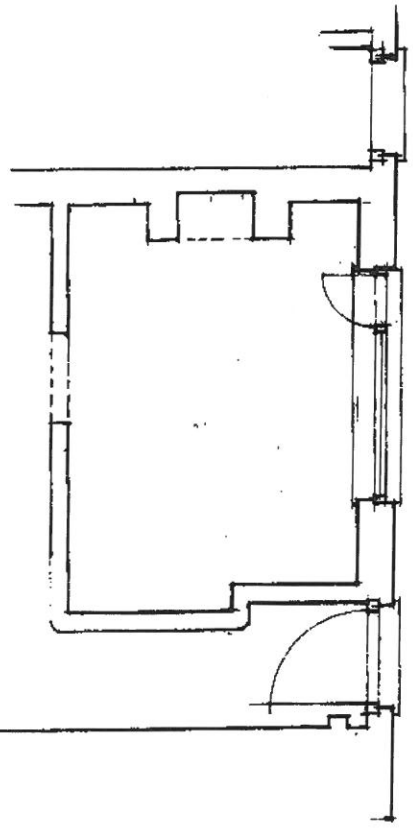


PART GROUND FLOOR PLAN ~ AS EXISTING Scale 1:50

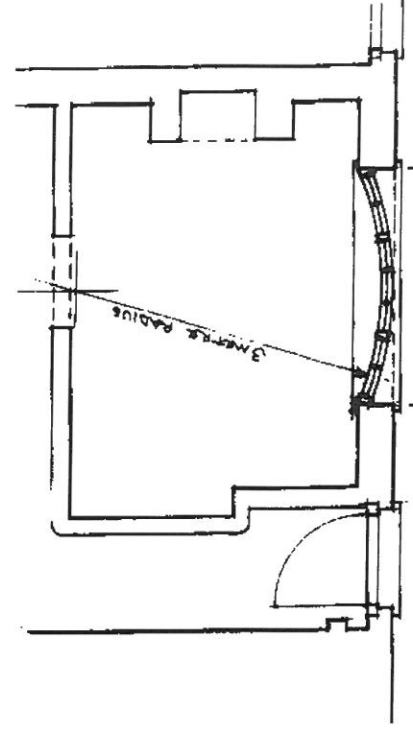

PLAN ~ AS PROPOSED WIDTH AS EXISTING

No 9 NEW END HAMPSTEAD LONDON NW3 ~ PROPOSED ALTERATIONS TO FRONT WINDOW DWG. No 1

9902011

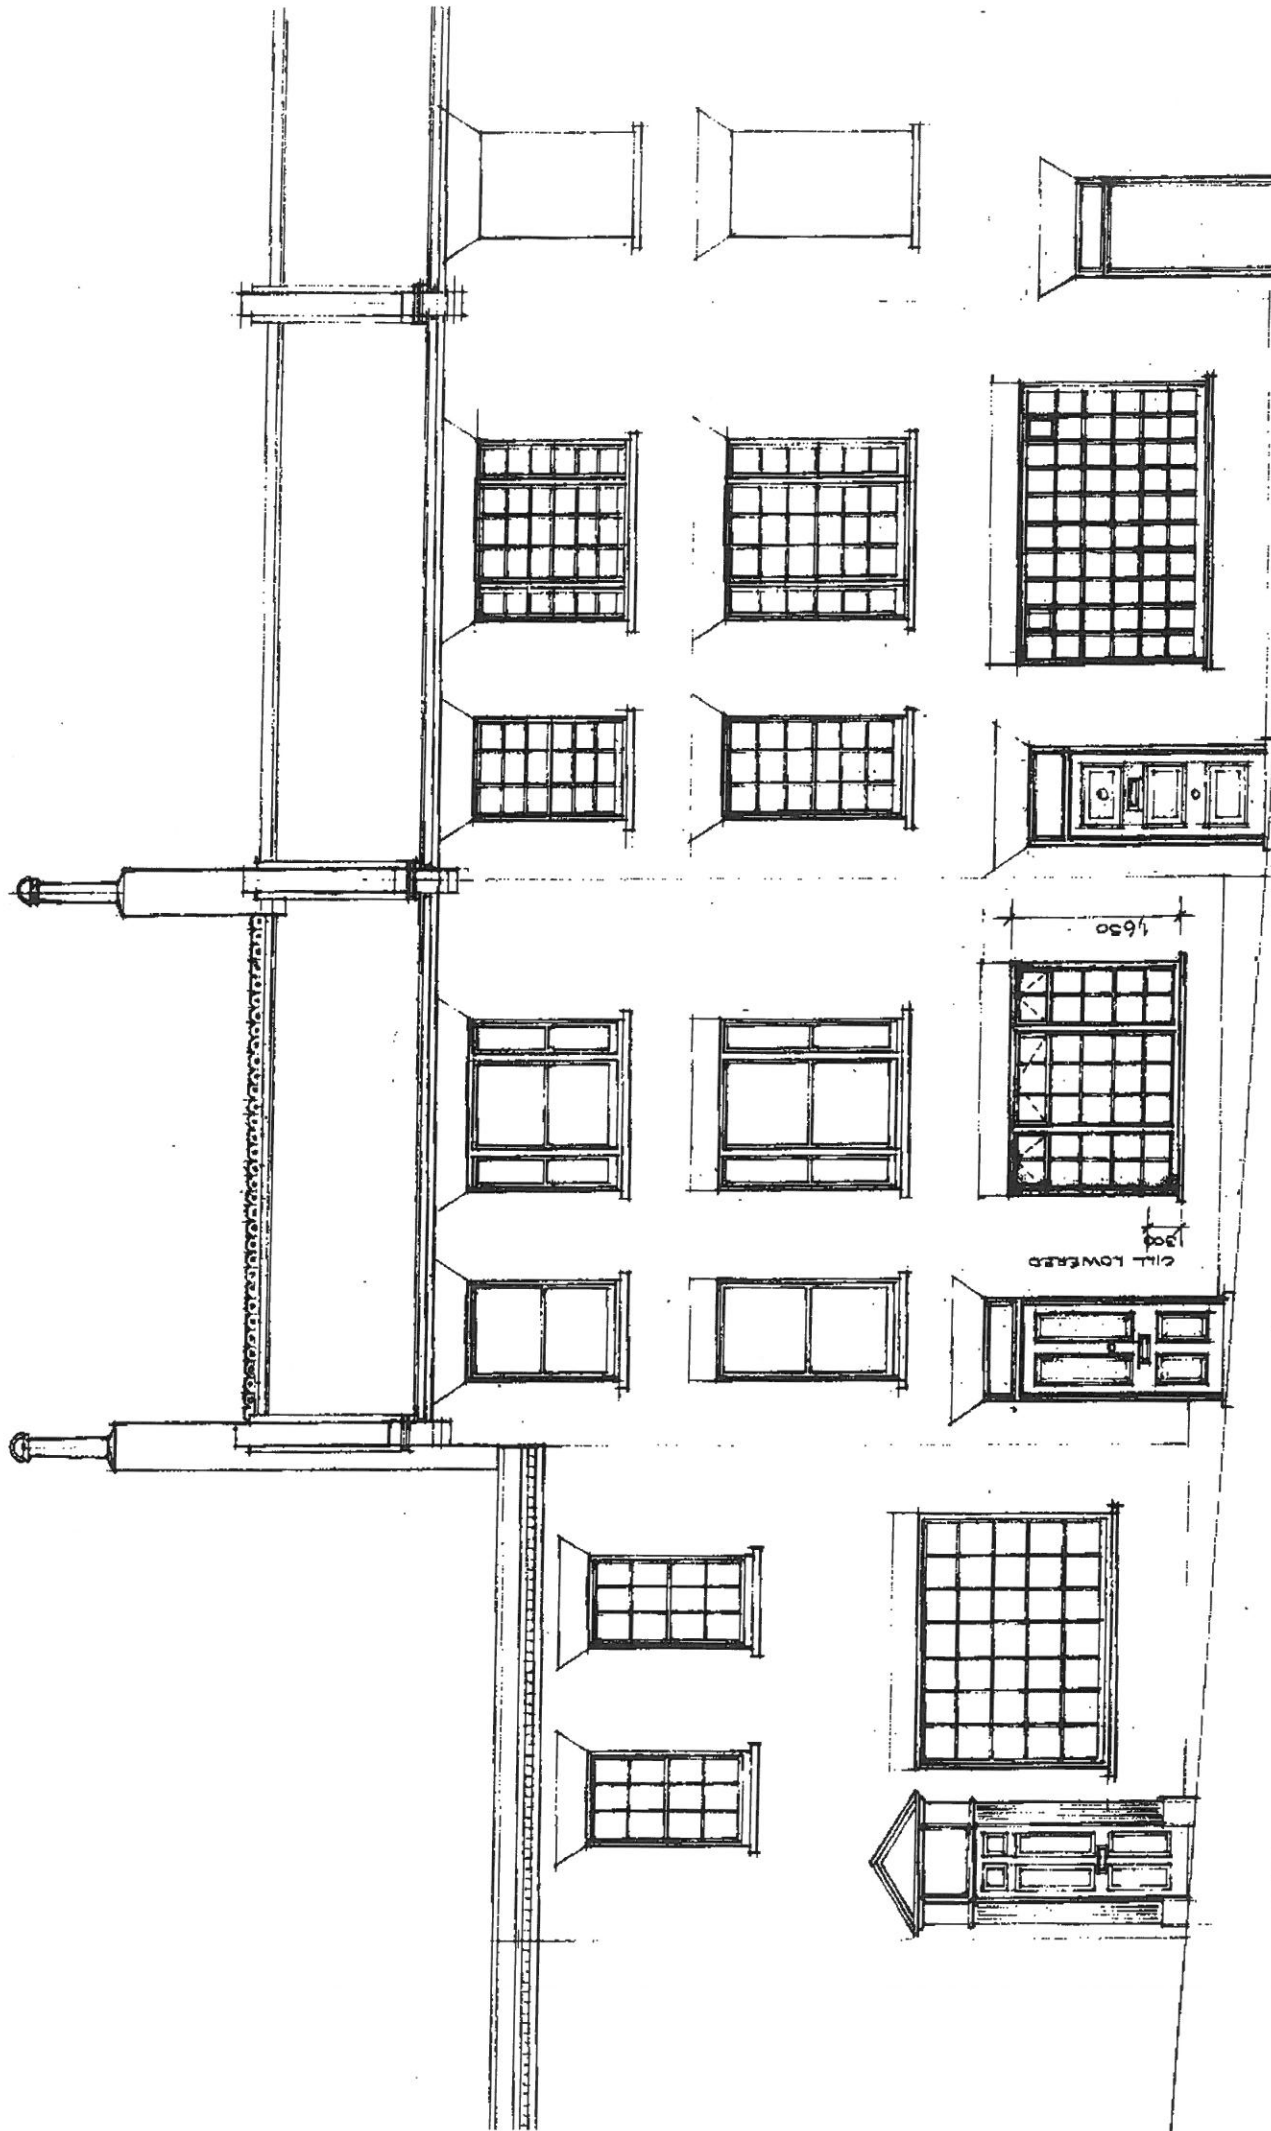

No 7

NEW, END HAMPSTEAD

No 9 (AS PROPOSED)

No 11

LONDON NW 3 - FRONT ELEVATION AS PROPOSED Scale 1:50

No 13

DRWG. N°