


AS APPROVED
Ref: 2015/3749/P

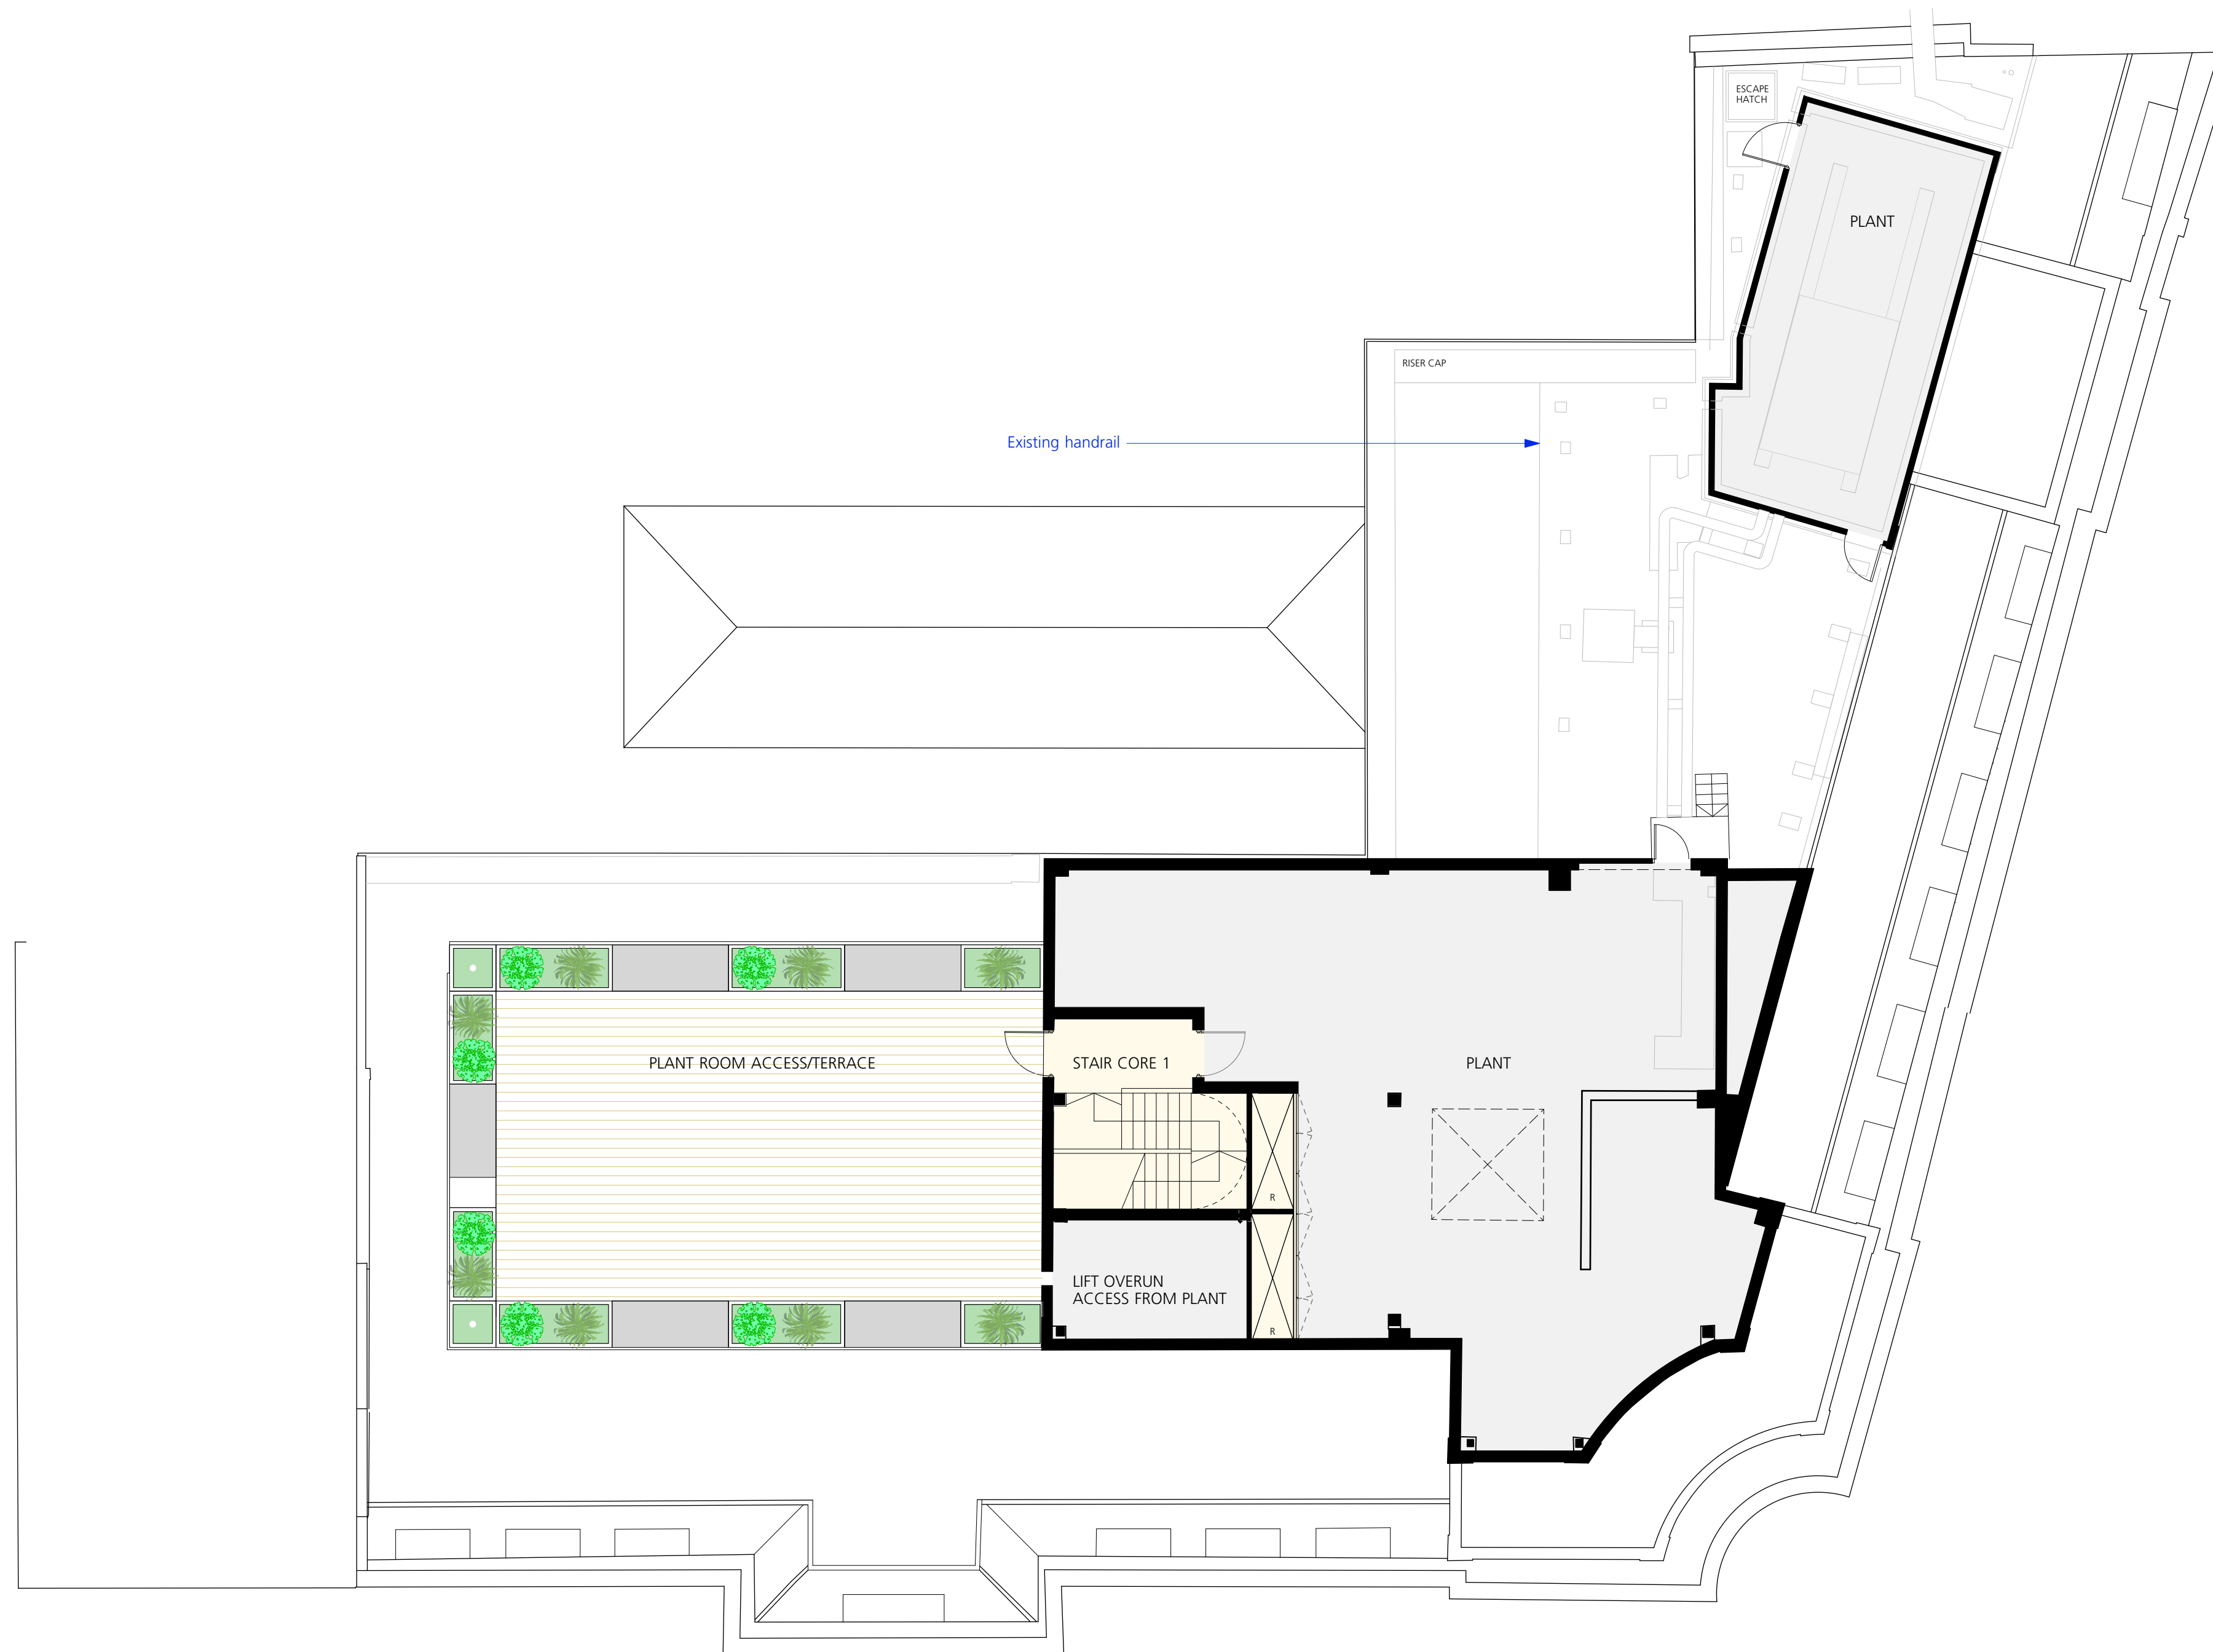

1 Proposed Roof Plan
1:100 at A1



DRAWING NOTES:

All dimensions to be checked on site prior to commencement of any works, and/or preparation of any shop drawings.

Sizes of and dimensions to any structural elements are indicative only. See structural engineers drawings for actual sizes and dimensions.

Sizes of and dimensions to any service elements are indicative only. See service engineers drawings for actual sizes and dimensions.

This drawing to be read in conjunction with all other Architect's drawings, specifications and other Consultants' information.

All proprietary systems shown on this drawing are to be installed strictly in accordance with the Manufacturers/Suppliers recommended details.

Any discrepancies between information shown on this drawing and any other contract information or manufacturers/suppliers recommendations is to be brought to the attention of the Architect.

DO NOT SCALE FROM THIS DRAWING.

DRAWING NOTES:

			DRAWING	Proposed Roof Plan GA Plan			Buckley Gray Yeoman
			SCALE	1:100 @ A1 (1:200 @ A3)	DRAWING FILE REF 895_Drawings_Plans		Studio 4.04 The Tea Building 56 Shoreditch High Street London E1 6JJ T: 020 7033 9913 F: 020 7033 9914
			DATE	JUNE.2015	DRAWN BY CA		
			DWG No.	895_GA_RF		REVISION A	CUSTOMER Friends Life Ltd
- I I	ISSUED IN SUPPORT OF NIMA APPLICATION ISSUED FOR INFORMATION FIRST ISSUE	28.02.17 15.06.15 22.05.15	DRAWING STATUS INFORMATION				PROJECT Bloomsbury Plaza
STATUS:	REVISION	DATE	Information contained on this drawing is the sole copyright of Buckley Gray Yeoman				