

## **PROPOSED**

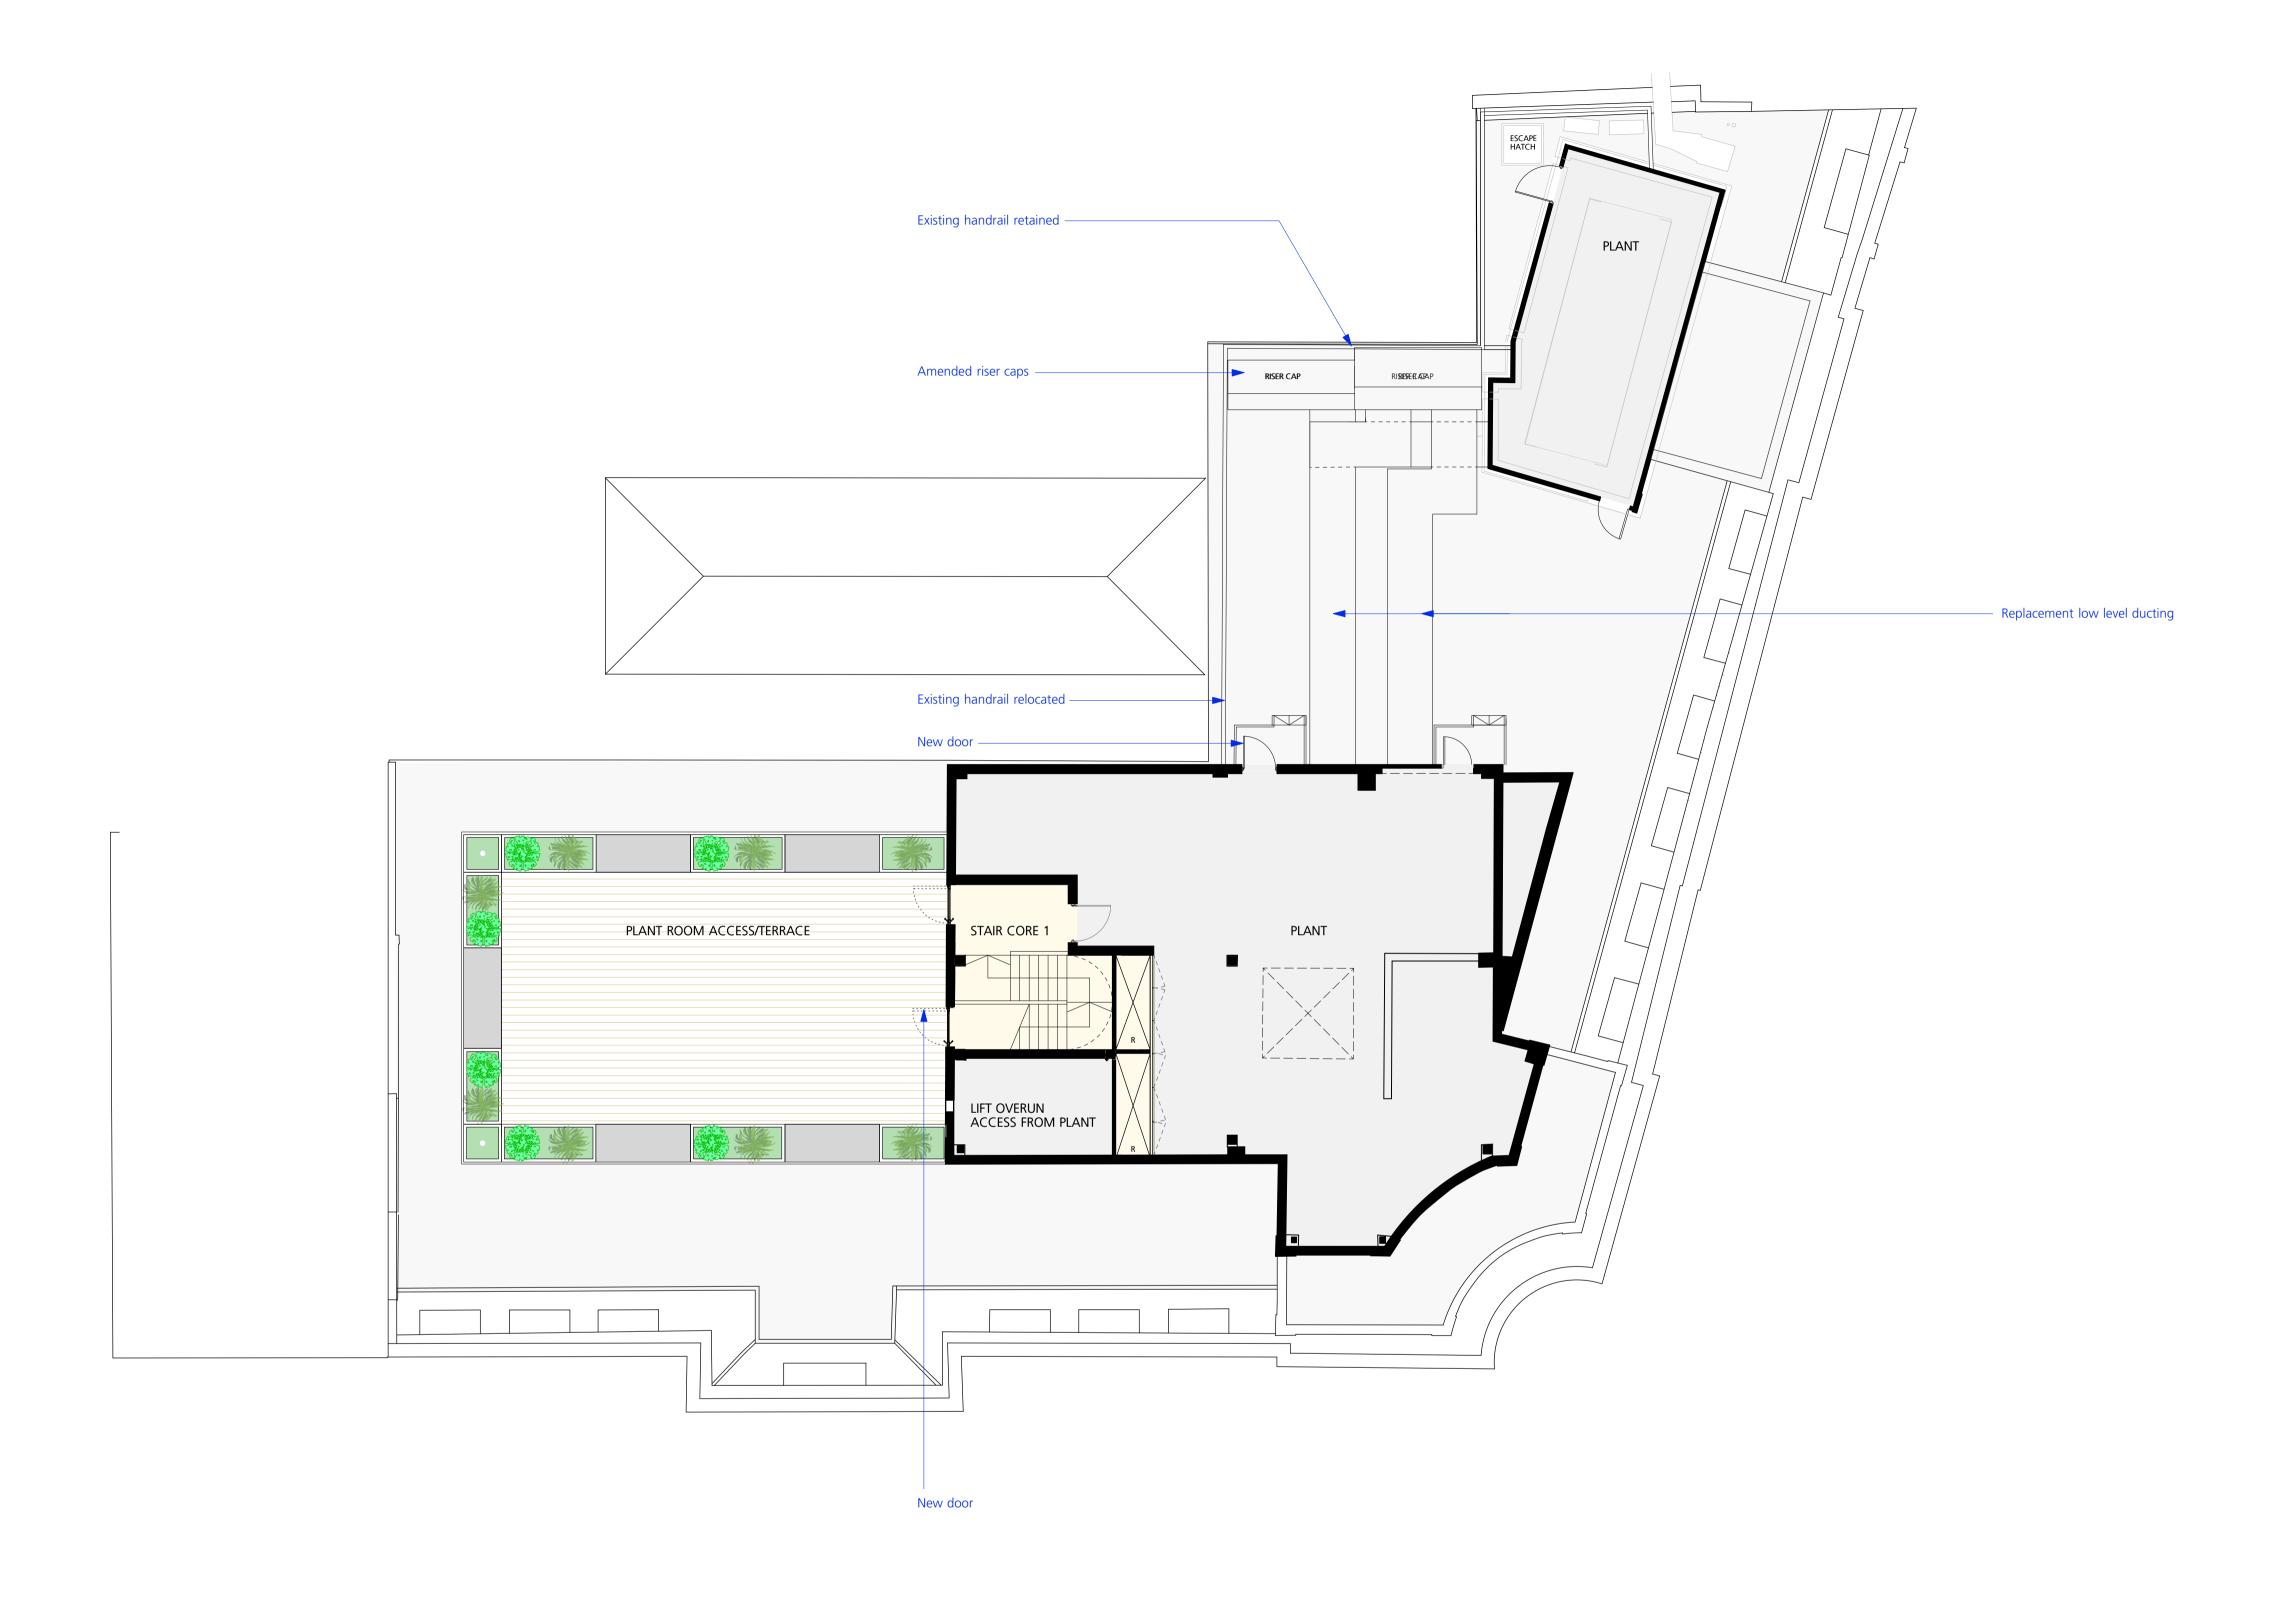

 

0 5

OM (

DRAWING NOTES:	
----------------	--

All dimensions to be checked on site prior to commencement of any works, and/or preparation of any shop drawings. Sizes of and dimensions to any structural elements are indicative only. See structural engineers drawings for actual sizes/dimensions.

Sizes of and dimensions to any service elements are indicative only. See service engineers drawings for actual sizes and dimensions.

This drawing to be read in conjunction with all other Architect's drawings, specifications and other Consultants' information.

All proprietary systems shown on this drawing are to be installed strictly in accordance with the Manufacturers/Suppliers recommended details.

Any discrepancies between information shown on this drawing and any other contract information or manufacturers/suppliers recommendations is to be brought to the attention of the Architect.

DO NOT SCALE FROM THIS DRAWING.

	DRAWING NOTES:				Proposed Roof Plan GA Plan				Buckley Gray Yeoman
				_	SCALE	1:100 @ A1 (1:200 @ A3)	DRAWING FILE RE 895_Drawings_Pla		Studio 4.04 The Tea Building 56 Shoreditch High Street. London E1 6JJ T: 020 7033 9913 F: 020 7033 9914
on.					DATE	JUNE.2015	DRAWN BY	CA, NJ	
oliers					DWG No.	895_GA_R		REVISION PL2	Friends Life Ltd
		PL2 PL2 PL	REISSUED WITH ANNOTATIONS ISSUED FOR PLANNING ISSUED FOR PLANNING	28.02.17 13.01.17 24.06.15	DRAWING STATUS PLANNING				PROJECT Bloomsbury Plaza
		STATUS	S REVISION	DATE	ı	Information contained on Buckley Gray Yeoman and is not	this drawing is the sole copy to be reproduced without the	ght of ir permission.	, in the second