



Notes:

1. Existing tensile fabric canopy
2. Existing structure for canopy
3. New curtain walling to match existing
4. Existing beam

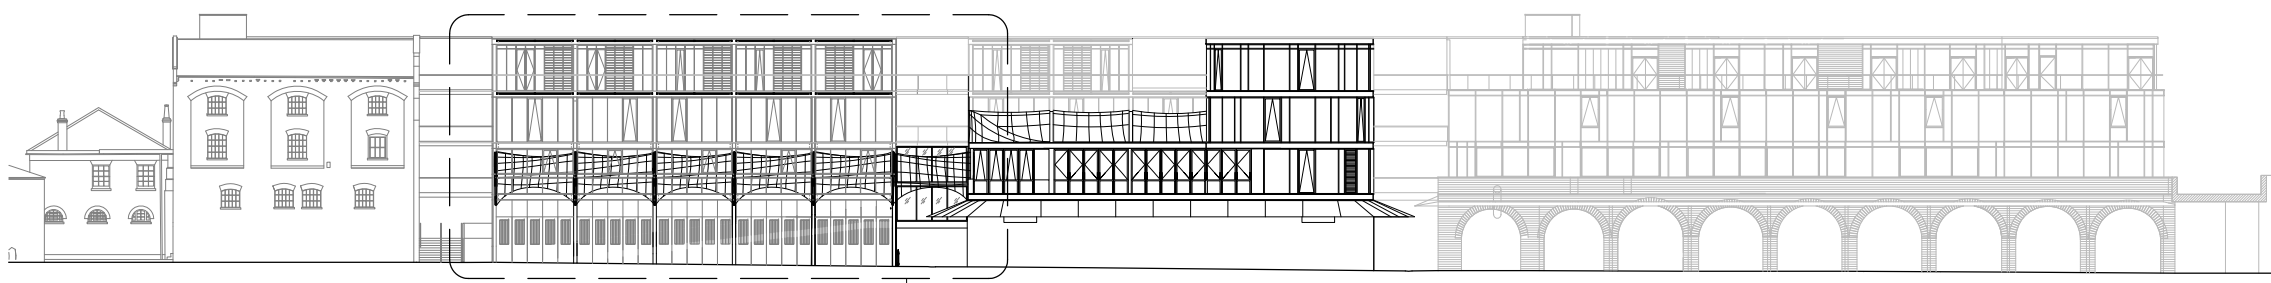


01
20.271
Proposed Front Elevation
Scale 1:500 @ A3

02
20.271

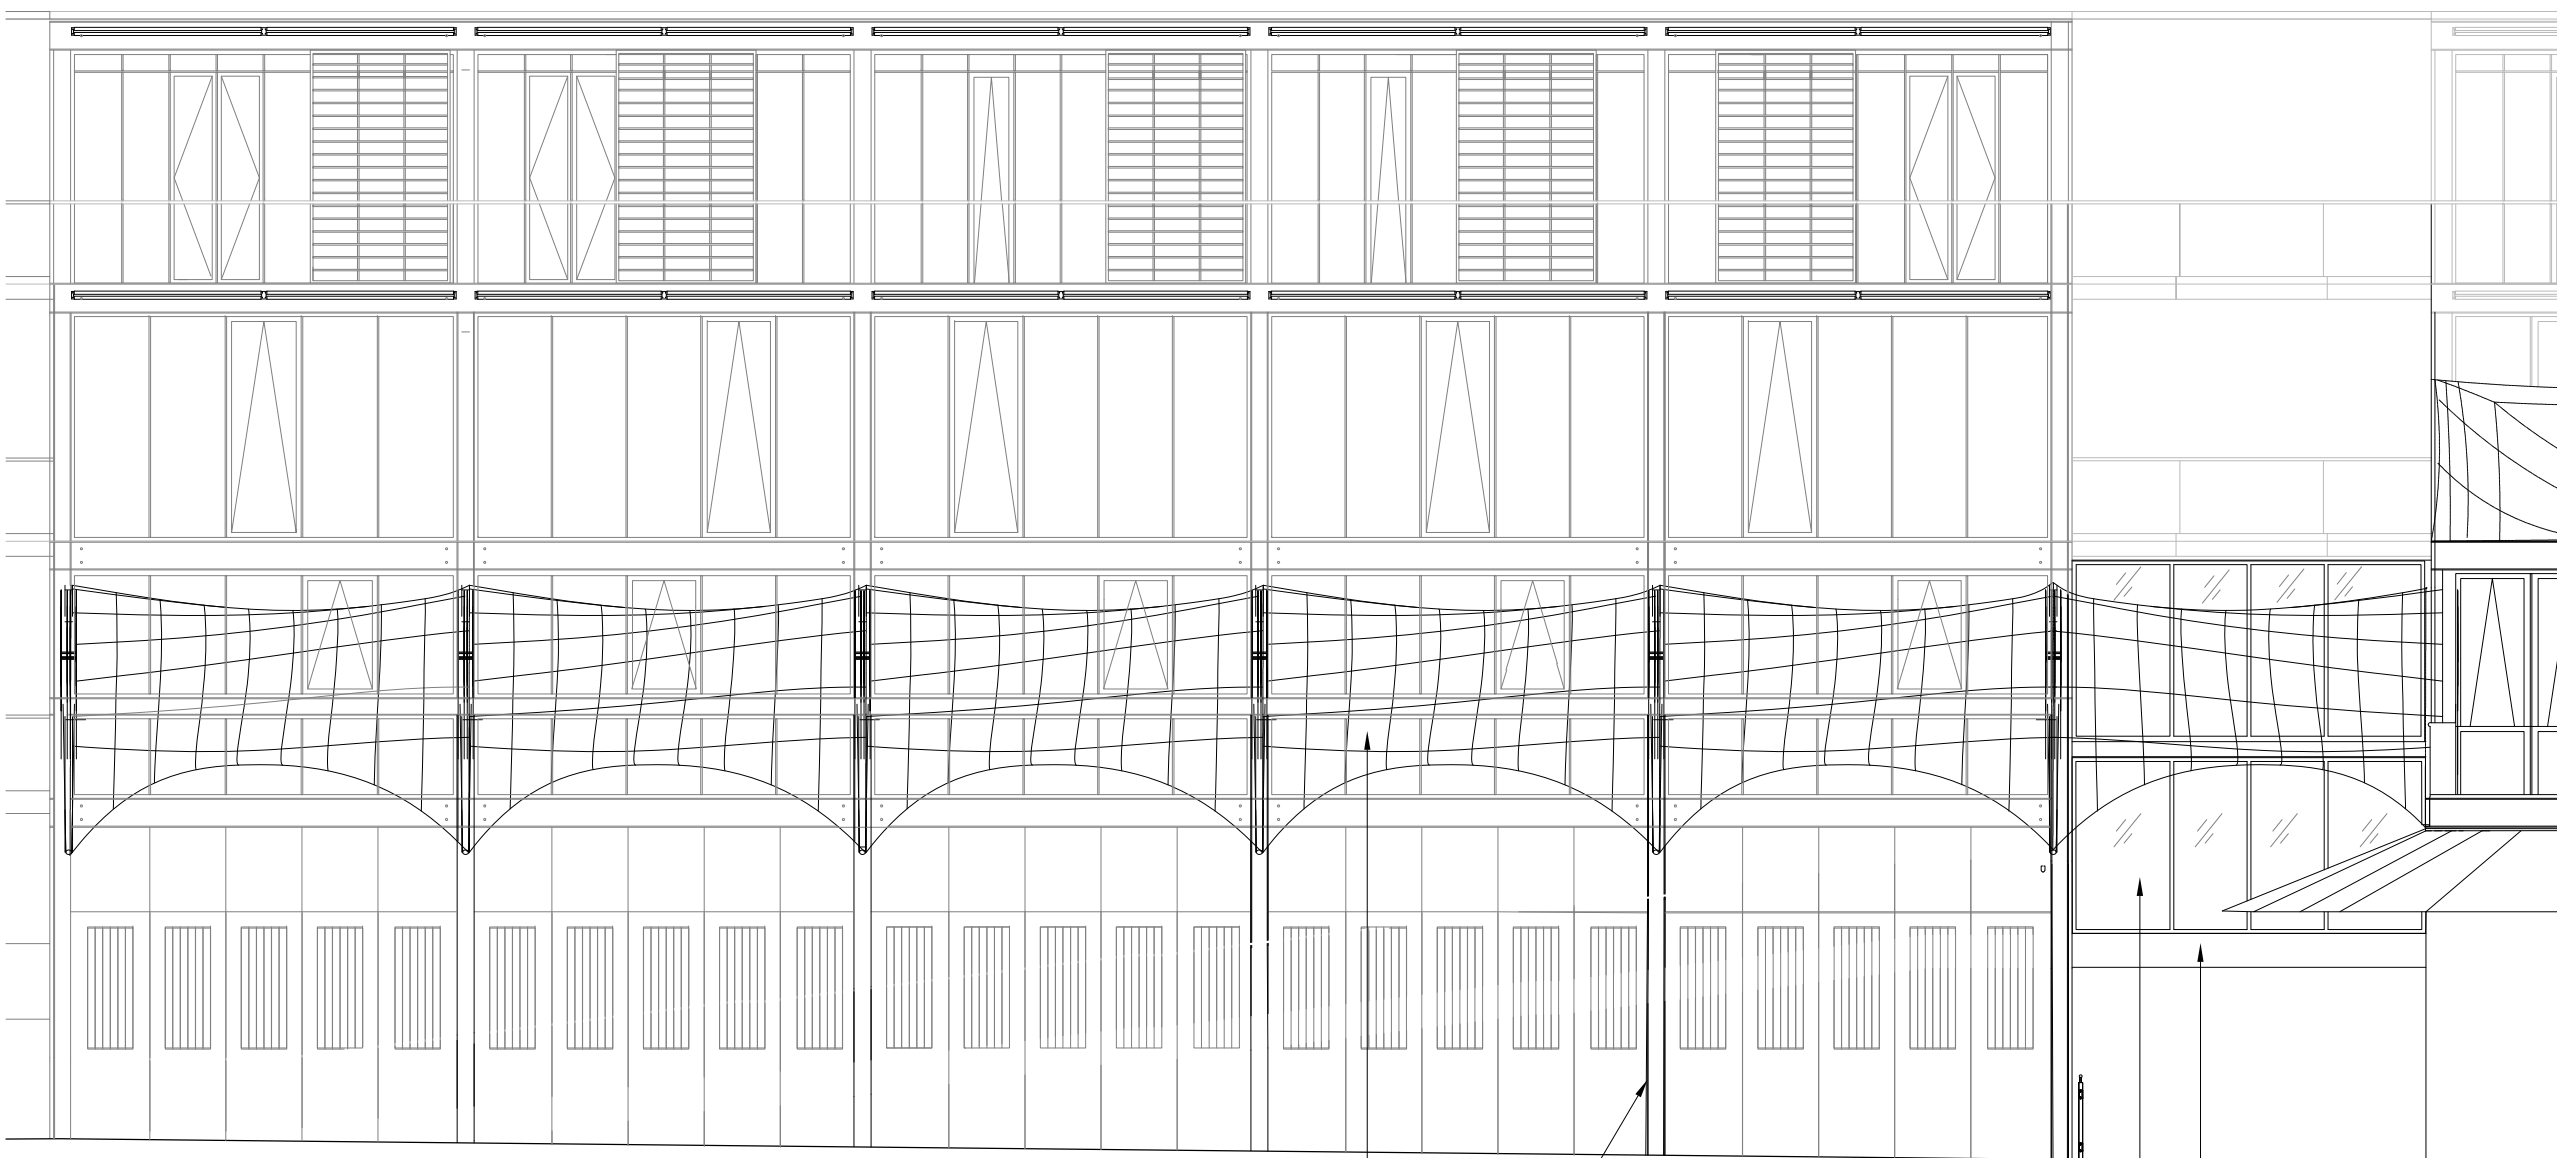

02
20.271
Proposed Front Elevation
Scale 1:100 @ A3

 

For Planning

Rev.	Description	By	Date
P1	Issued for Planning	PP	27.01.17

Client
Stanley Sidings

Project
Camden Market Buildings A&B

Title
Proposed Elevation Front

Project No.	Drawing No.	Rev.
1629	20.271	P1
Scale	1:250 @ A1	1:500 @ A3
Drawn	Checked	Date
PP	TJ	24.02.17

Do not scale from this drawing. The Contractor is to take and check all dimensions on site before work commences. Discrepancies must be reported to the Architect. Subcontractors must verify all dimensions on site before making a shop drawing or commencing manufacturing. This drawing is copyright. ©