
 


Notes:

1. New handrail and balustrading to match existing
2. Existing structure for canopy
3. New curtain walling to match existing

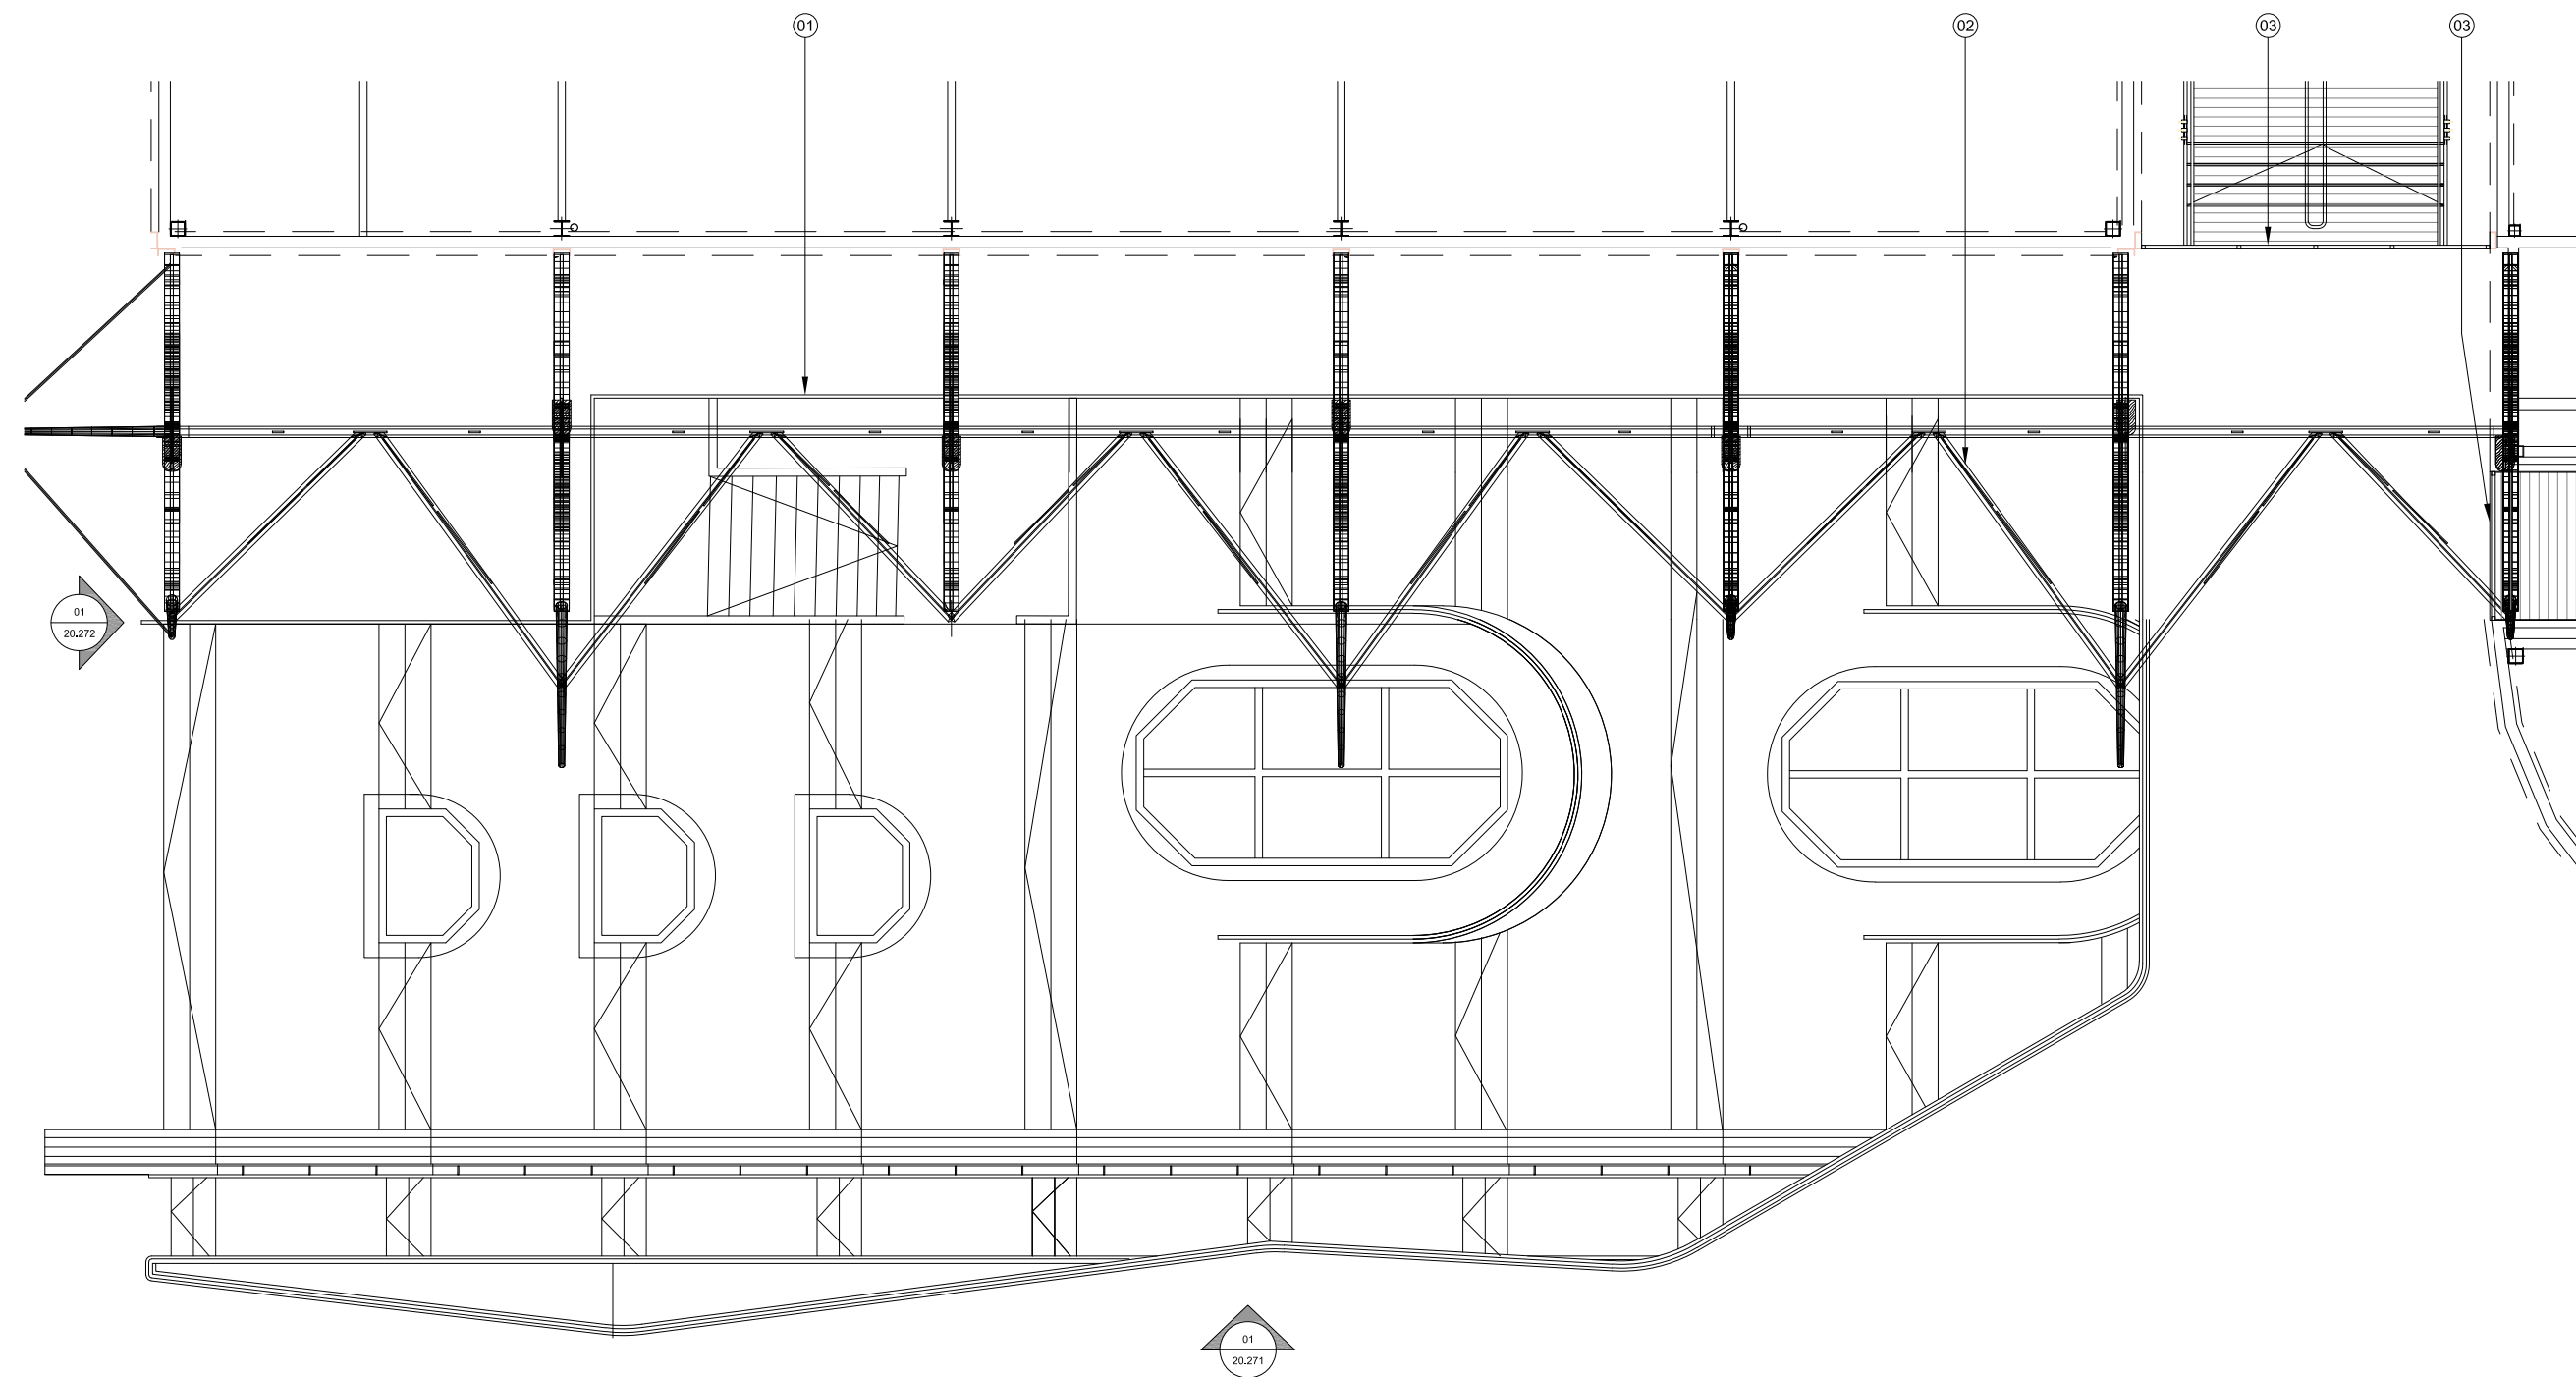

For Planning

Rev.	Description.	By	Date
P1	Issued for Planning	PP	27.02.17

Client

Stanley Sidings

Project

**Camden Market
Buildings A&B**

Title

**Proposed Plan
Upper Ground Floor**

Project No.	Drawing No.	Rev.
1629	20.201	P1
Scale	1:50 @ A1	1:100 @ A3
Drawn	Checked	Date
PP	TJ	24.02.17

Do not scale from this drawing. The Contractor is to take and check all dimensions on site before work commences. Discrepancies must be reported to the Architect. Subcontractors must verify all dimensions on site before making a shop drawing or commencing manufacturing. This drawing is copyright. ©

01 Proposed Upper Ground Floor Plan
Scale 1:100 @ A3