




01: EXISTING GROUND FLOOR PLAN
SCALE 1:50

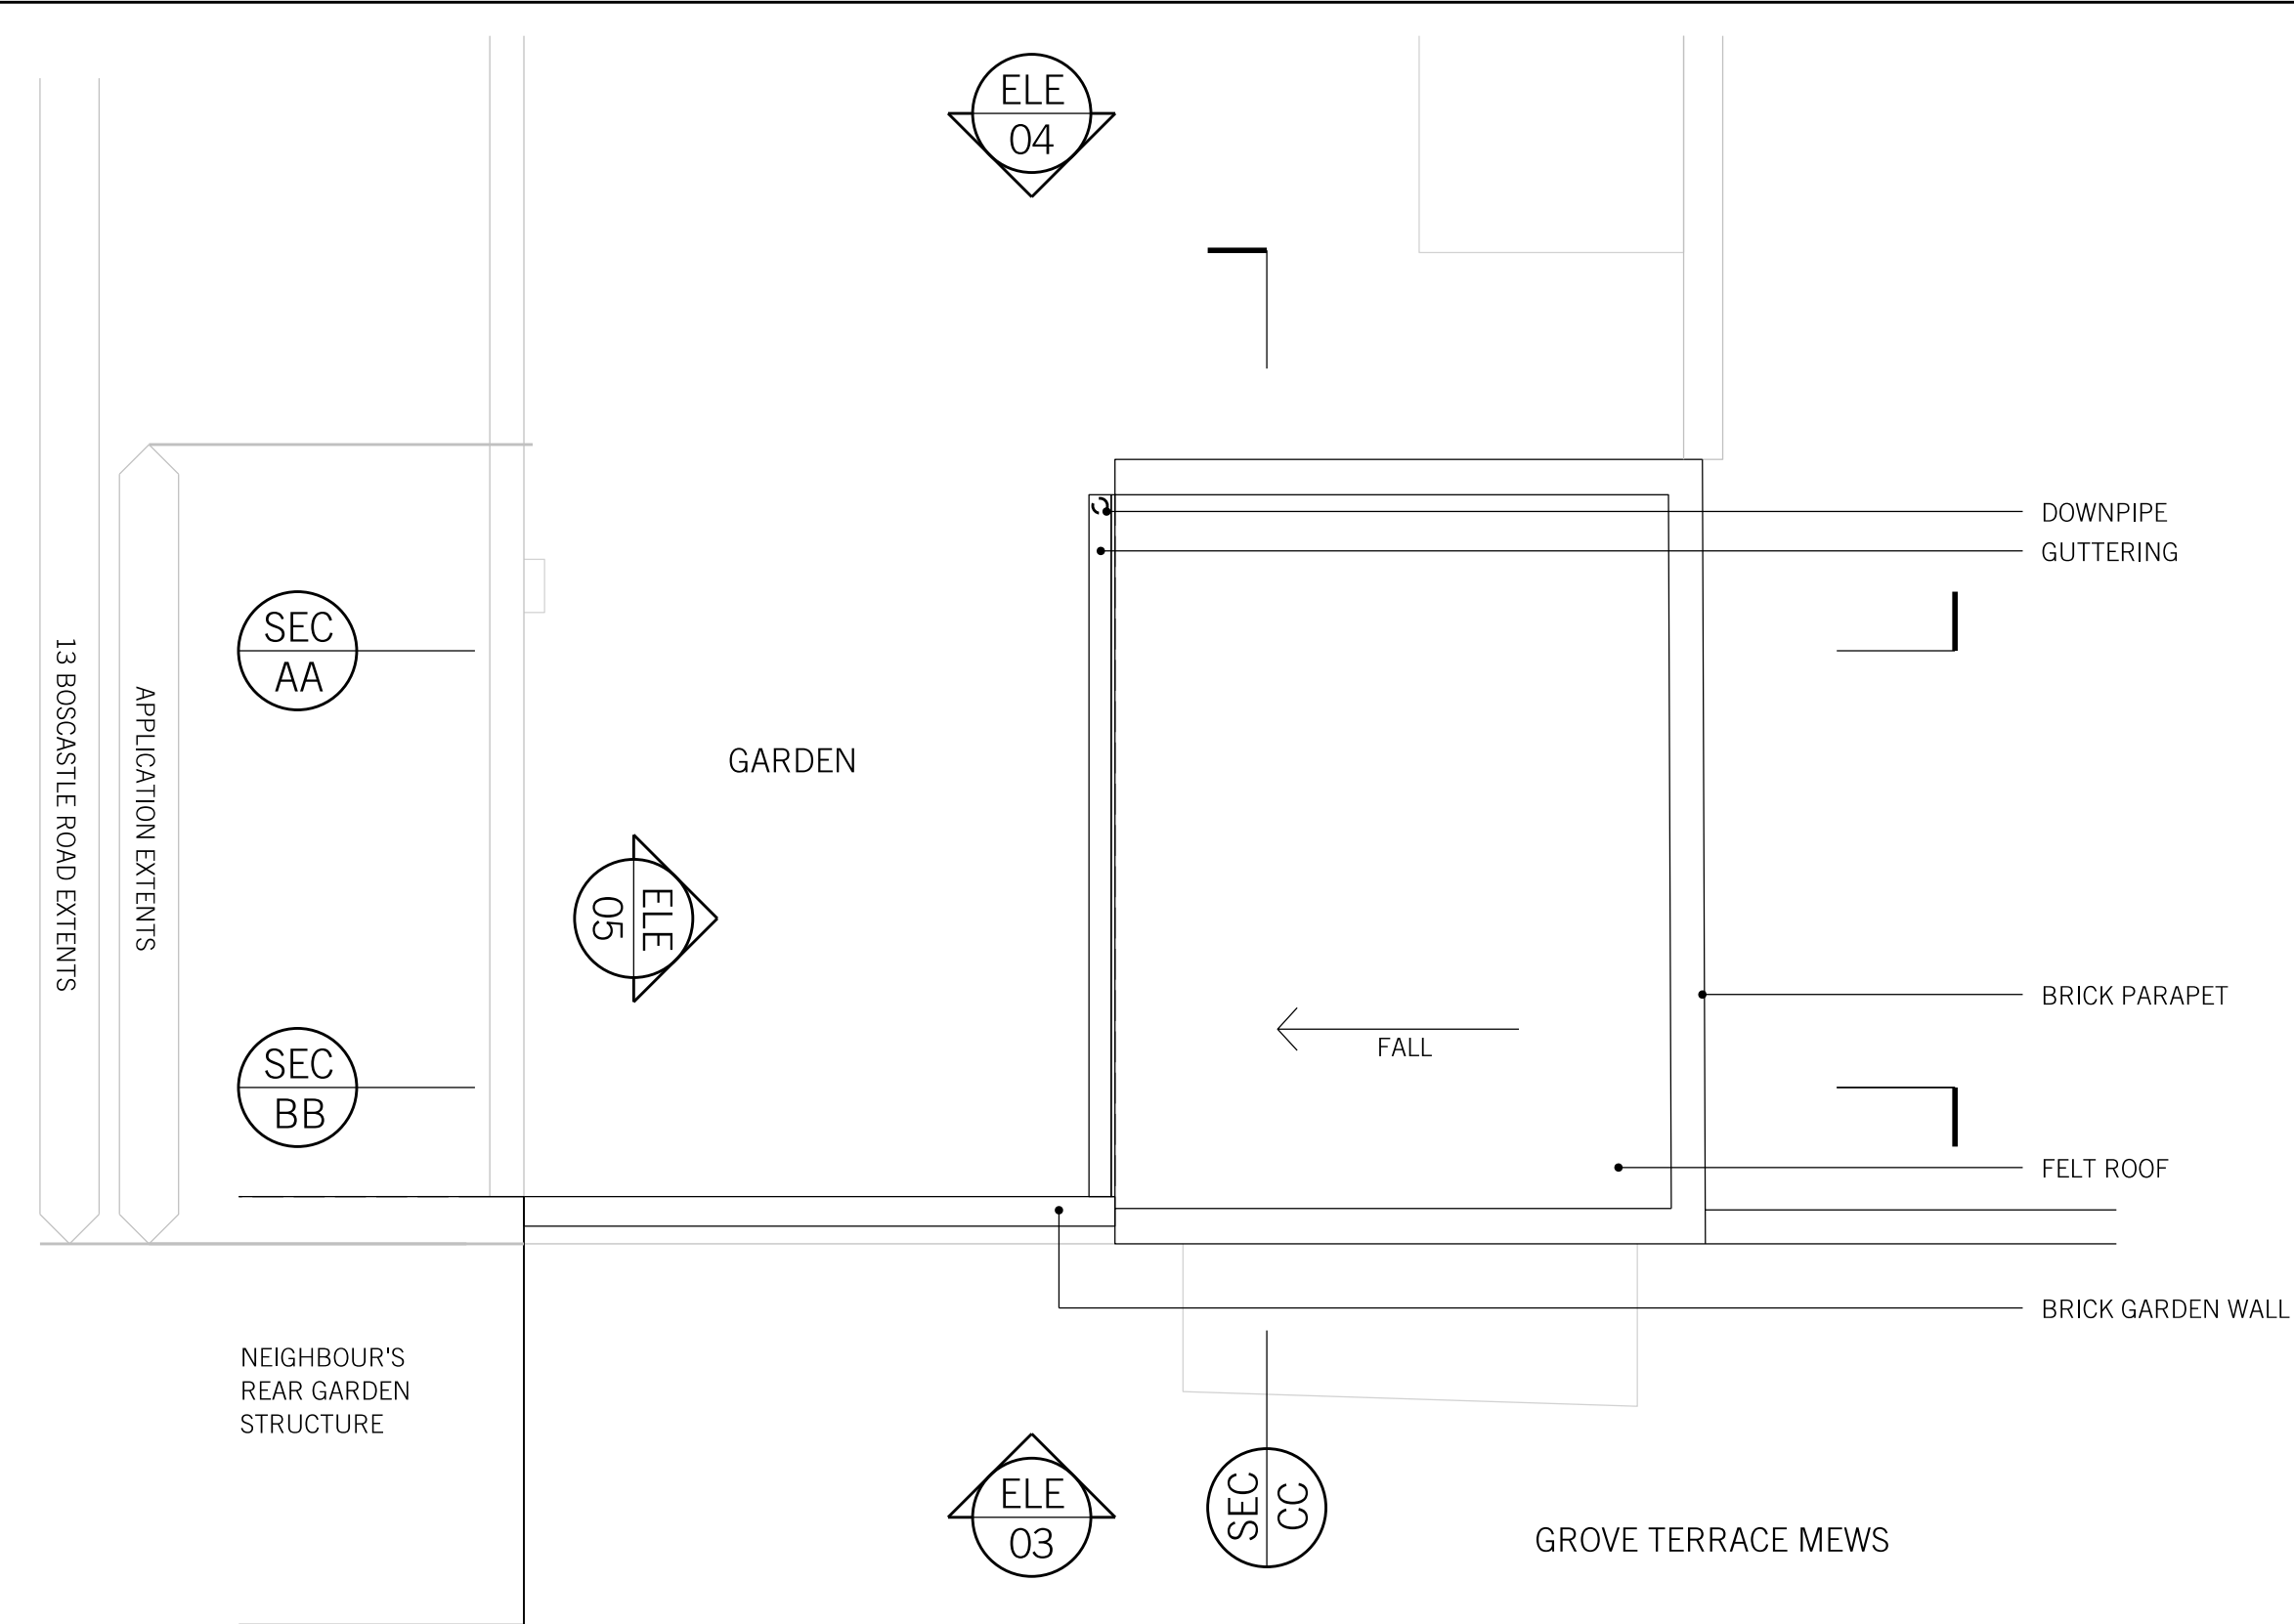


02: EXISTING GROUND ROOF PLAN
SCALE 1:50

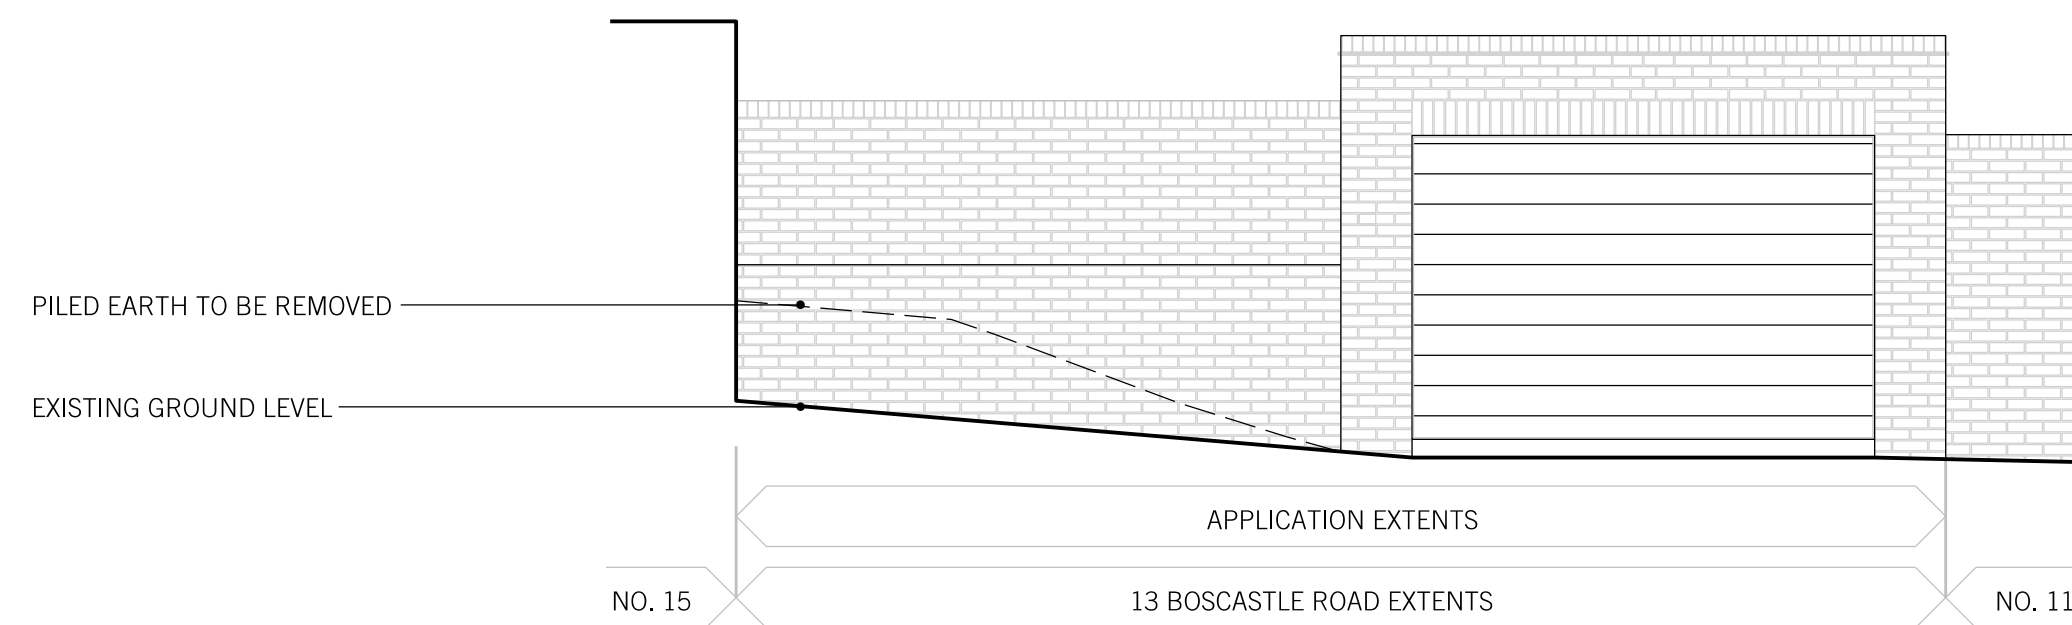


05: EXISTING ELEVATION 3
SCALE 1:50

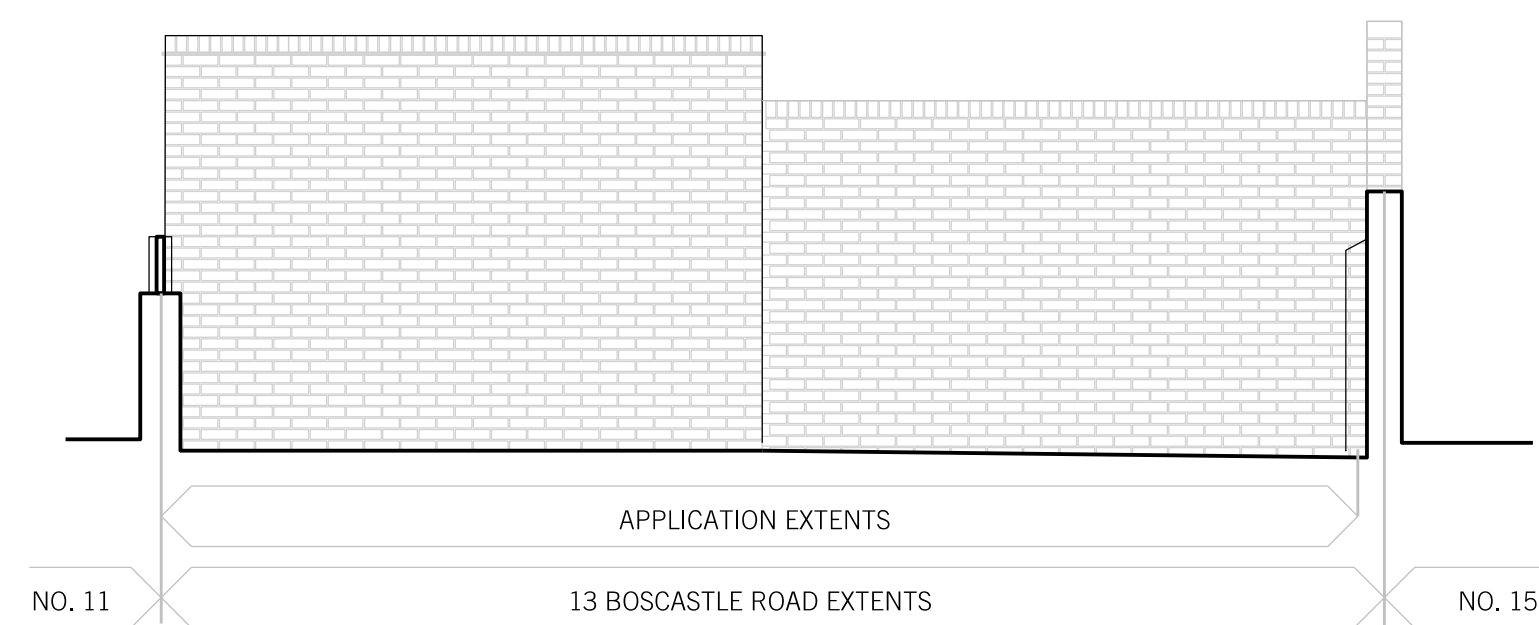


04: EXISTING ELEVATION 4
SCALE 1:50

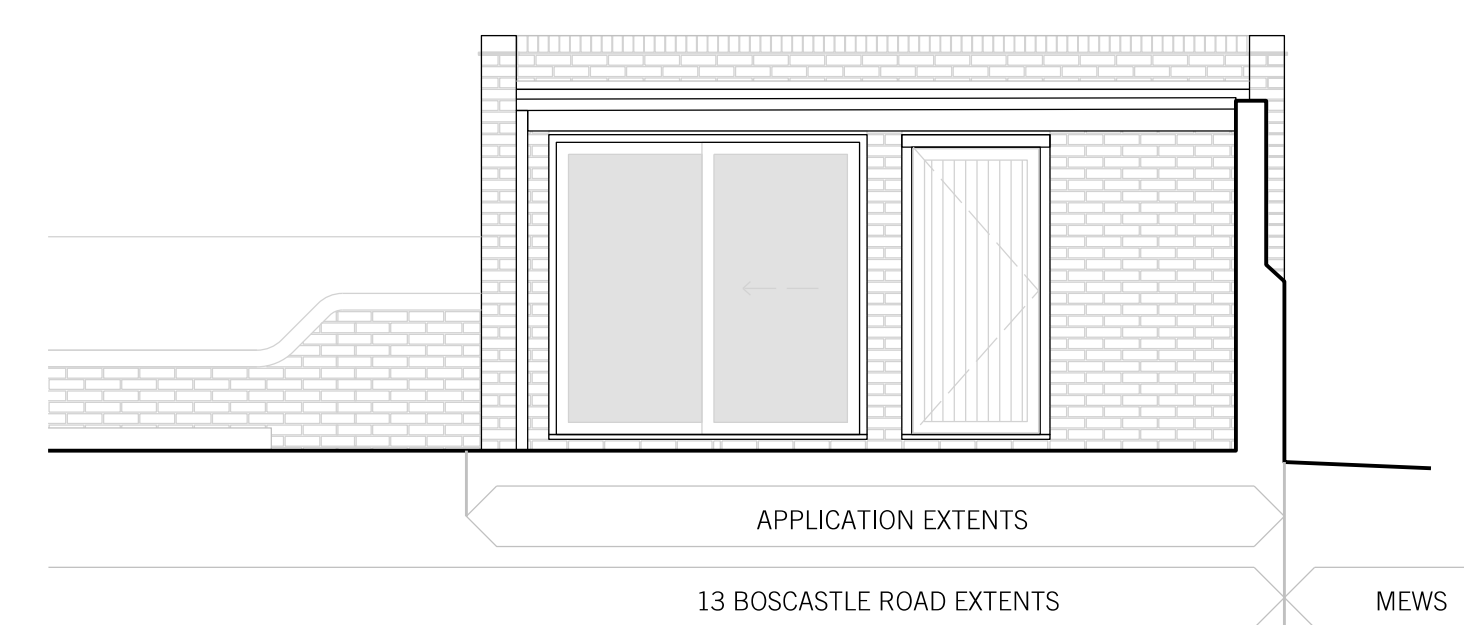


05: EXISTING ELEVATION 5
SCALE 1:50

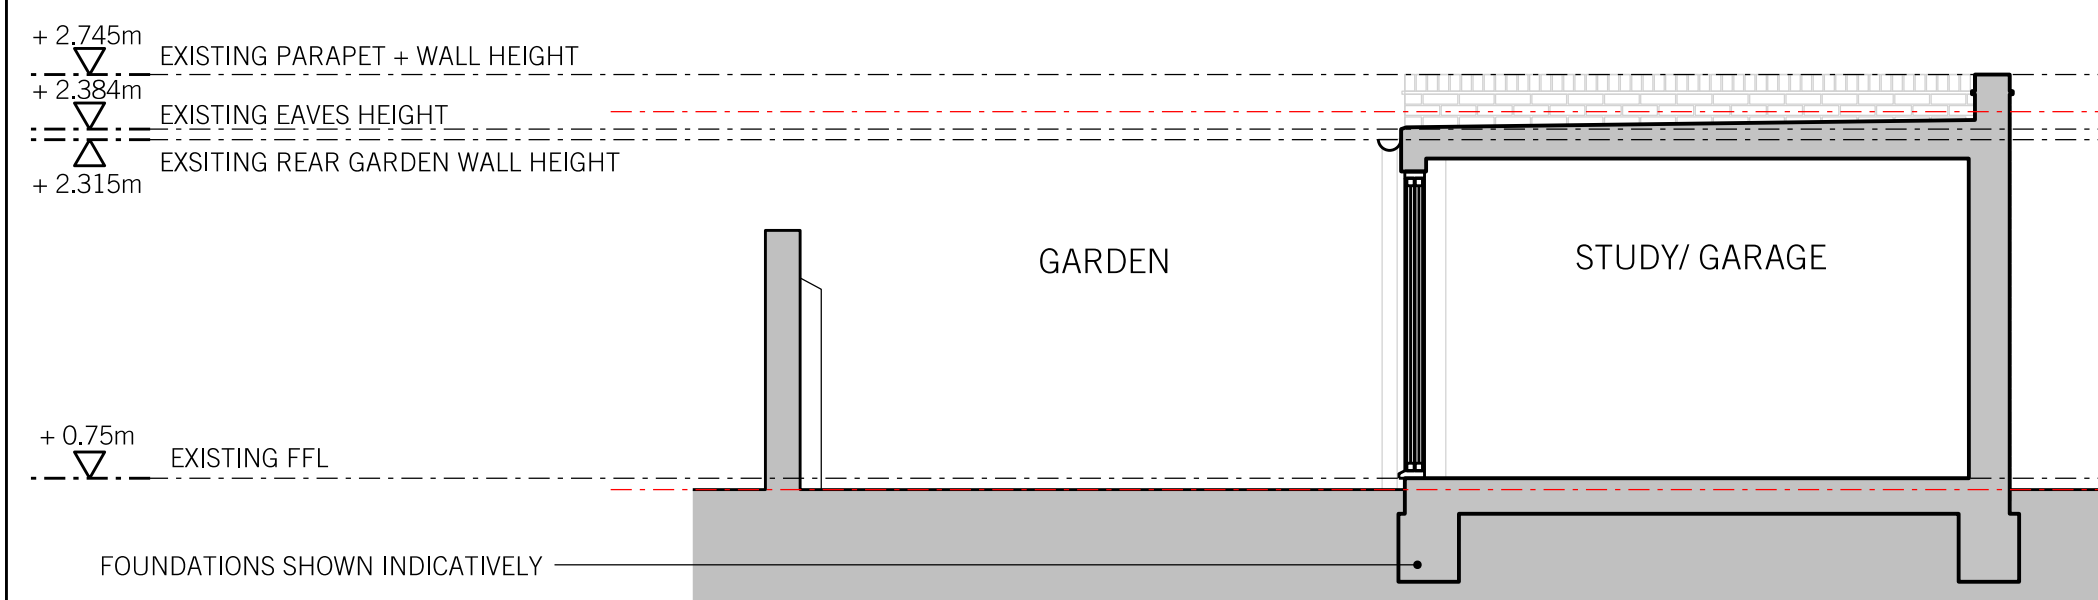

06: EXISTING SECTION CC
SCALE 1:50

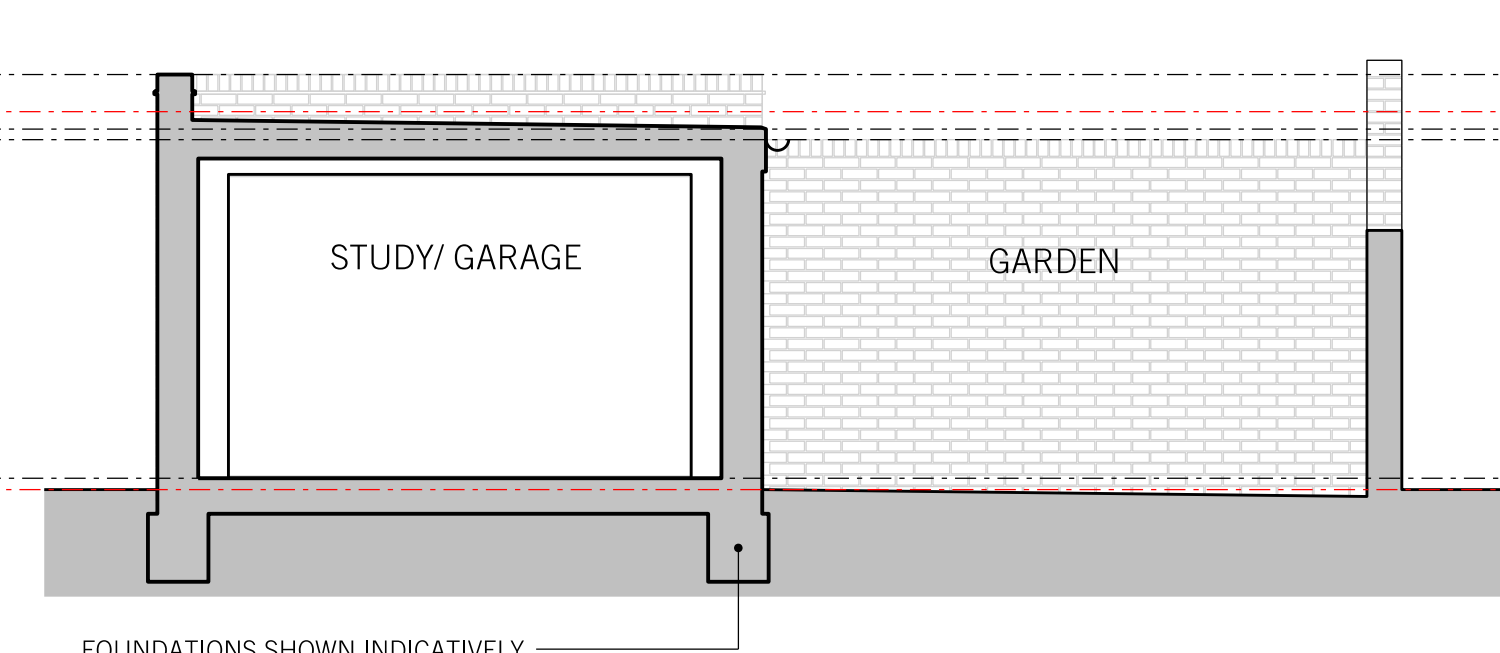

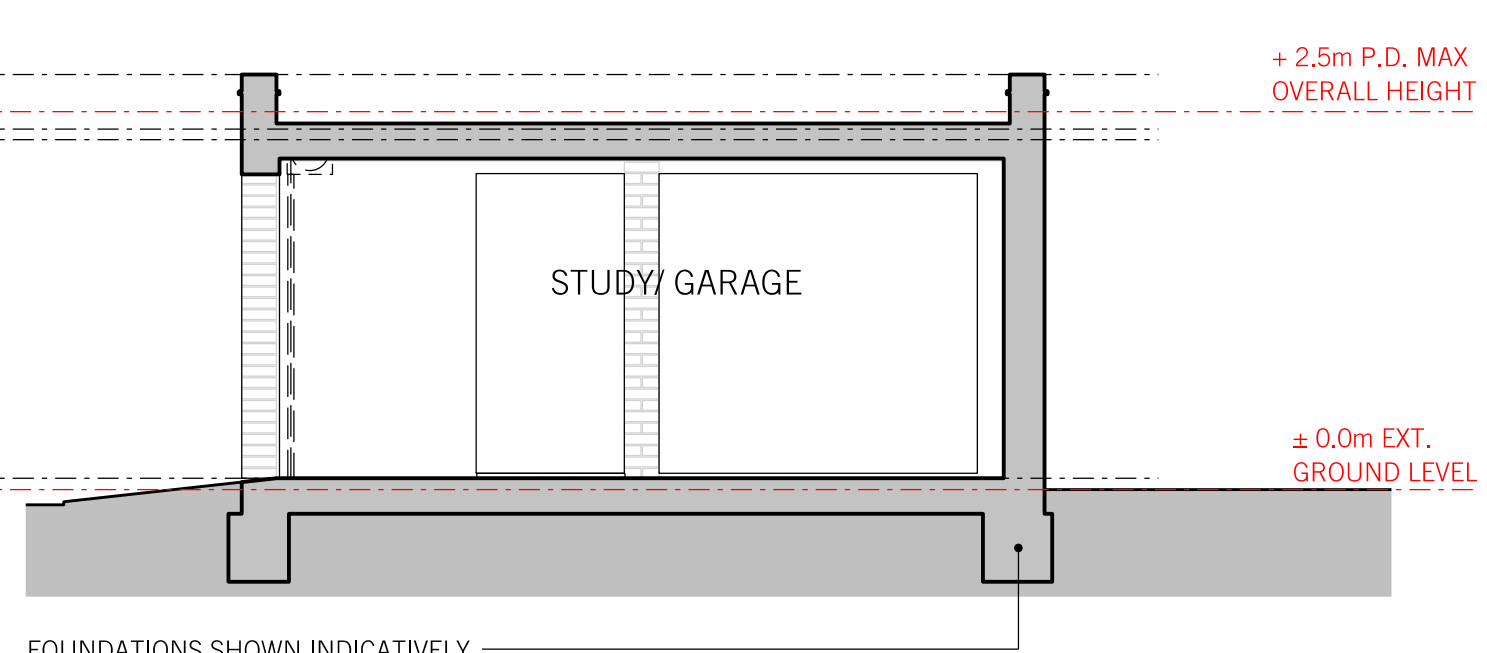

07: EXISTING SECTION DD
SCALE 1:50



08: EXISTING SECTION EE
SCALE 1:50

KEY

 EXISTING STRUCTURE

 PROPOSED STRUCTURE

| | | | |
|------|------|------------------|------|
| REV. | DATE | REASON FOR ISSUE | CHK. |
|------|------|------------------|------|

NOTE:

- DO NOT SCALE FROM THIS DRAWING.
- USE FIGURED DIMENSIONS ONLY.
- ALL DIMENSIONS TO BE CHECKED ON-SITE.
- ANY DISCREPANCIES BETWEEN CONSULTANT DRAWINGS TO BE REPORTED TO THE ARCHITECT BEFORE ANY WORK COMMENCES.
- MATTHEW SPRINGETT ASSOCIATES ©

MSA

MATTHEW SPRINGETT ASSOCIATES Ltd.
70 HATTON GARDEN
LONDON EC1N 8JT
T+44 (0)20 7692 5950
F+44 (0)20 7692 5951

CLIENT

MRS YAMIN & MR YULE

| | |
|---------|--|
| PROJECT | |
|---------|--|

13 BOSCASTLE ROAD

| | |
|--|-------|
| | |
| | TITLE |

GENERAL ARRANGEMENT:
EXISTING PLANS,
ELEVATIONS + SECTIONS

| | | | |
|--------------------|-------------------|----------------|--------------|
| DATE 03.03.17 | JOB NO. 175 | DRAWN BY KS | PURPOSE I |
| SCALE @ A1 1:50 | NUMBER 175-200 | | REV. - |

