




1 South East Elevation
SCALE 1:100




2 North West Elevation
SCALE 1:100

 

This document and its design content is © John Robertson Architects Ltd. It shall be read in conjunction with all other associated project information including models, specifications, schedules and related consultants documents. Do not scale from documents. All dimensions to be checked on site. Immediately report any discrepancies, errors or omissions on this document to the Originator. If in doubt ASK.

Source File: BIM Server: STSBIM - BIM Server 19/1917 UCL - Torrington Place/1917-JRA-00-ZZ-M3-A-0001_TorringtonPlace

REVISIONS			
CODE	DATE	AUTHOR	NOTES
P01	06/03/2017	JG	Issued For Planning

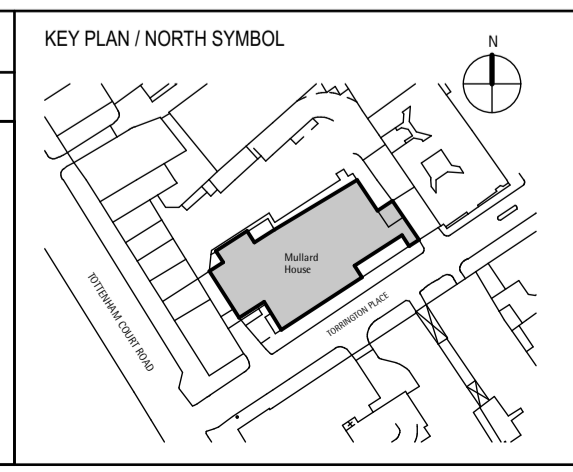

CLIENT
UCL
Torrington Place
tel: 02076791915, email: valerie.cooper@ucl.ac.uk

ORIGINATOR
John Robertson Architects
111 Southwark Street, London, SE1 0JF
tel: 02076335100, email: enquiries@jra.co.uk, web: www.jra.co.uk

John Robertson Architects

PROJECT TITLE / LOCATION
1917_UCL_TorringtonPlace London

INTERNAL PROJECT NUMBER
1917

DRAWING TITLE
Existing External Elevations

SCALE(S)	DATE	DRAWN	CHECKED
1:100@A1	06/03/2017	JG	FM
DRAWING NUMBER			
project	originator	volume	level
		type	role
		number	
1917-JRA-00-ZZ-DR-A-0150			
SUITABILITY:		FOR INFORMATION	
code	S2	code	FOR INFORMATION
description		description	
REVISION:		PRELIMINARY	
code	P01	code	PRELIMINARY
description		description	