

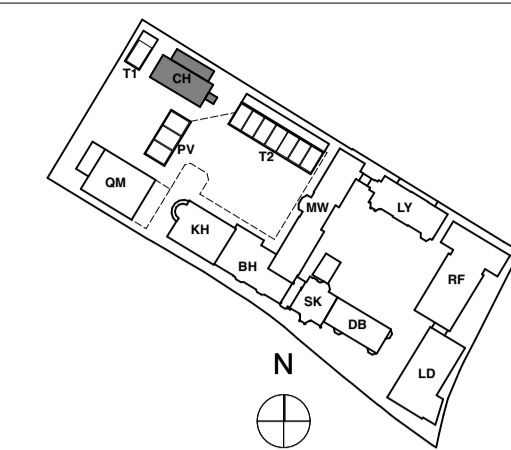


DIMENSION AT ORIGINAL SHEET SIZE
 Contractors must check all dimensions on site. Only figured dimensions are to be worked from.
 Discrepancies must be reported to the Architect before proceeding. © This drawing is Copyright

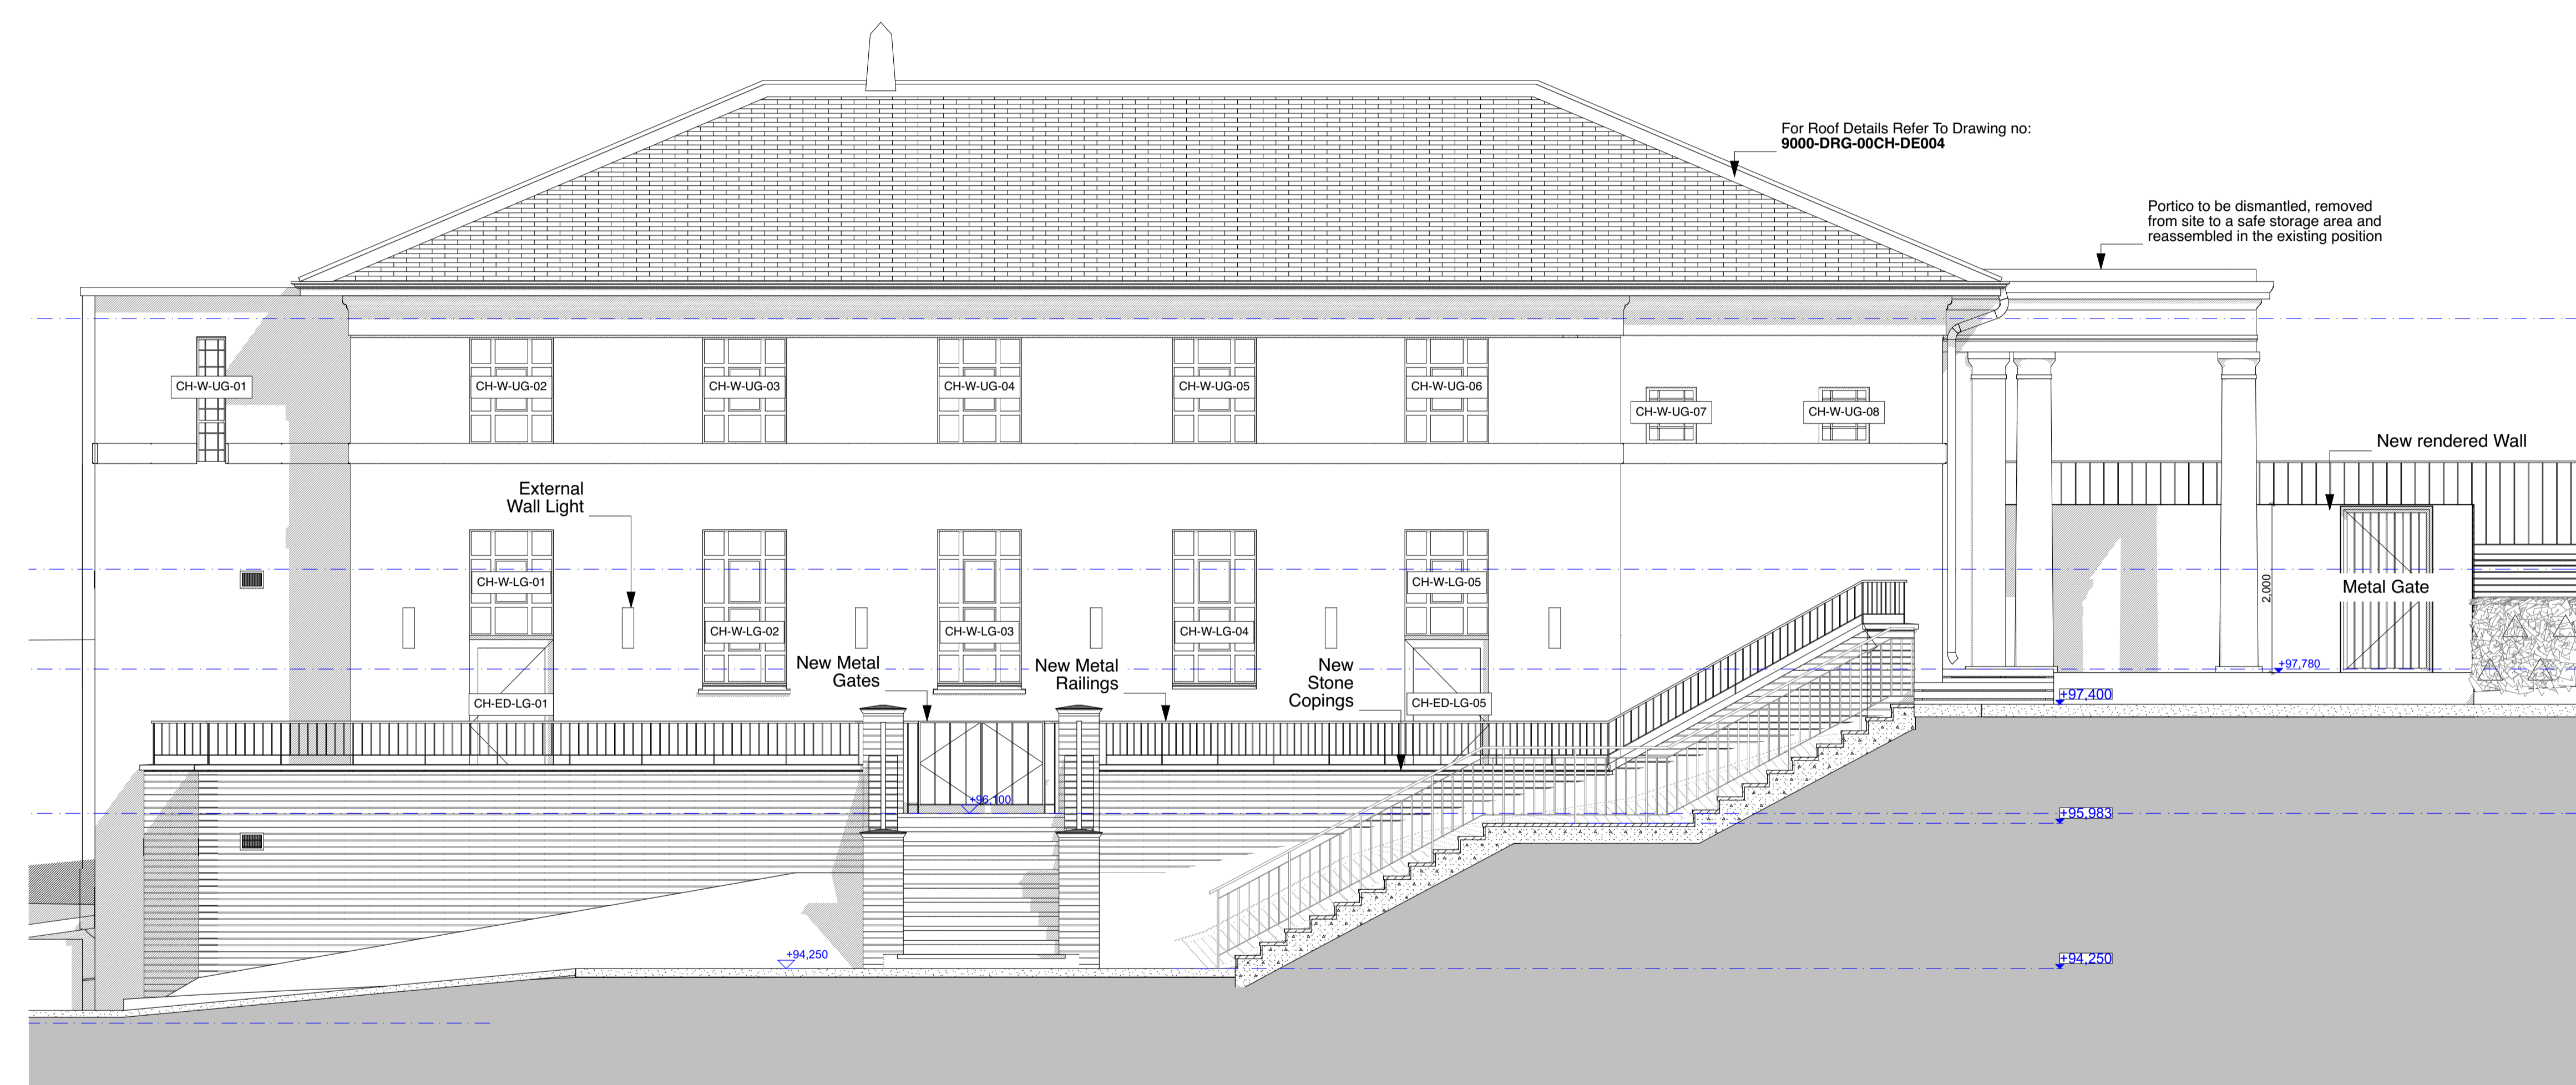

KEY PLAN

NOTE:
 ALL DIMENSIONS WITH * (STAR) ARE ANTICIPATED AND SHOULD BE CHECKED AND CONFIRMED ON SITE PRIOR TO CONSTRUCTION

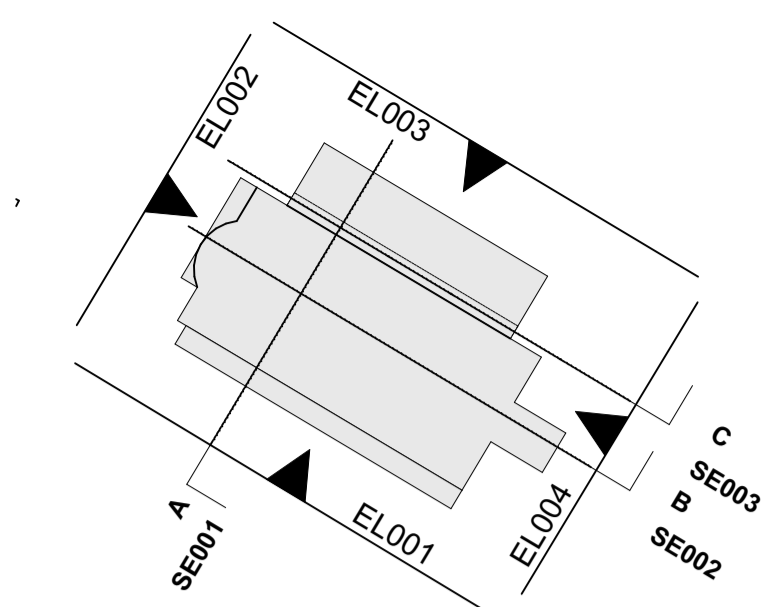

FOR CONSTRUCTION

REVISION	DRN	CHKD	DATE
C1 Issued for Construction	NV/KC	TW	23/12/2016
C2 External Wall Light Added	KC	TW	20/01/2017



CLIENT
 MOUNT ANVIL LTD


PROJECT
 KIDDERPORE AVENUE

DRAWING
 Chapel
 South Elevation as Proposed

SCALE 1:50 @ A1 DATE January 2017


DRAWING No. 15 230 DRAWN BY NV
 9000-DRG-02CH-EL001 REV C2

A & Q PARTNERSHIP (LONDON) LTD
 THE LUX BUILDING, 2-4 HOXTON SQUARE, LONDON N1 6 NU
 Tel: 020 7613 2244 Fax: 020 7613 2642 Email: london@aqp.co.uk
 ARCHITECTURE DESIGN MASTERPLANNING INTERIORS

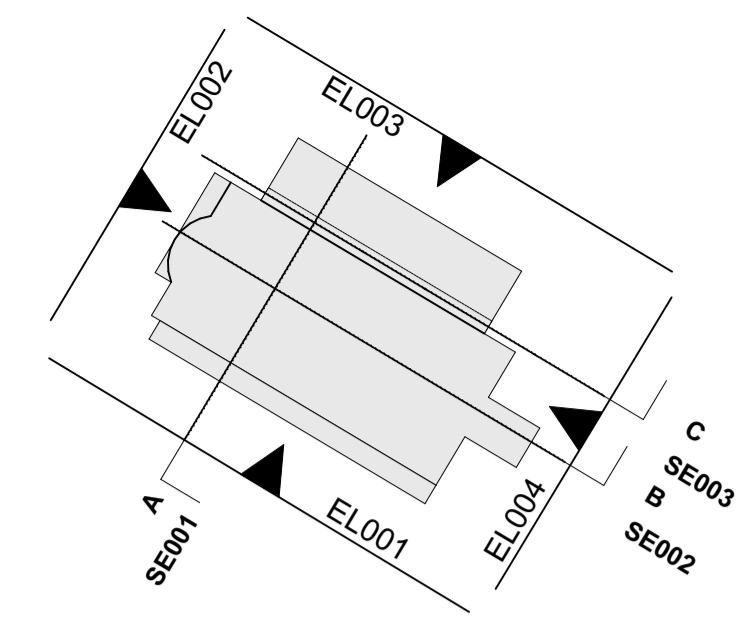


0 10 50 100mm

DIMENSION AT ORIGINAL SHEET SIZE
Contractors must check all dimensions on site. Only figured dimensions are to be worked from. Discrepancies must be reported to the Architect before proceeding. © This drawing is Copyright

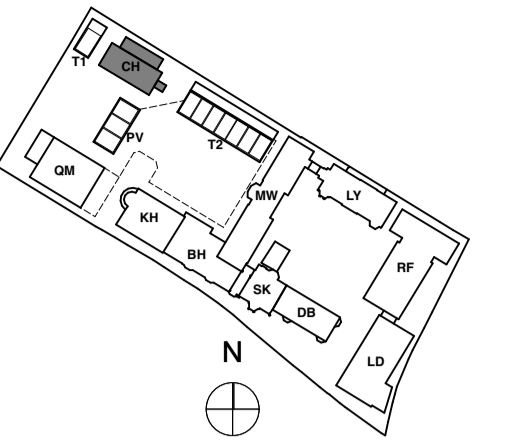

KEY PLAN

NOTE:
ALL DIMENSIONS WITH * (STAR) ARE ANTICIPATED AND SHOULD BE CHECKED AND CONFIRMED ON SITE PRIOR TO CONSTRUCTION

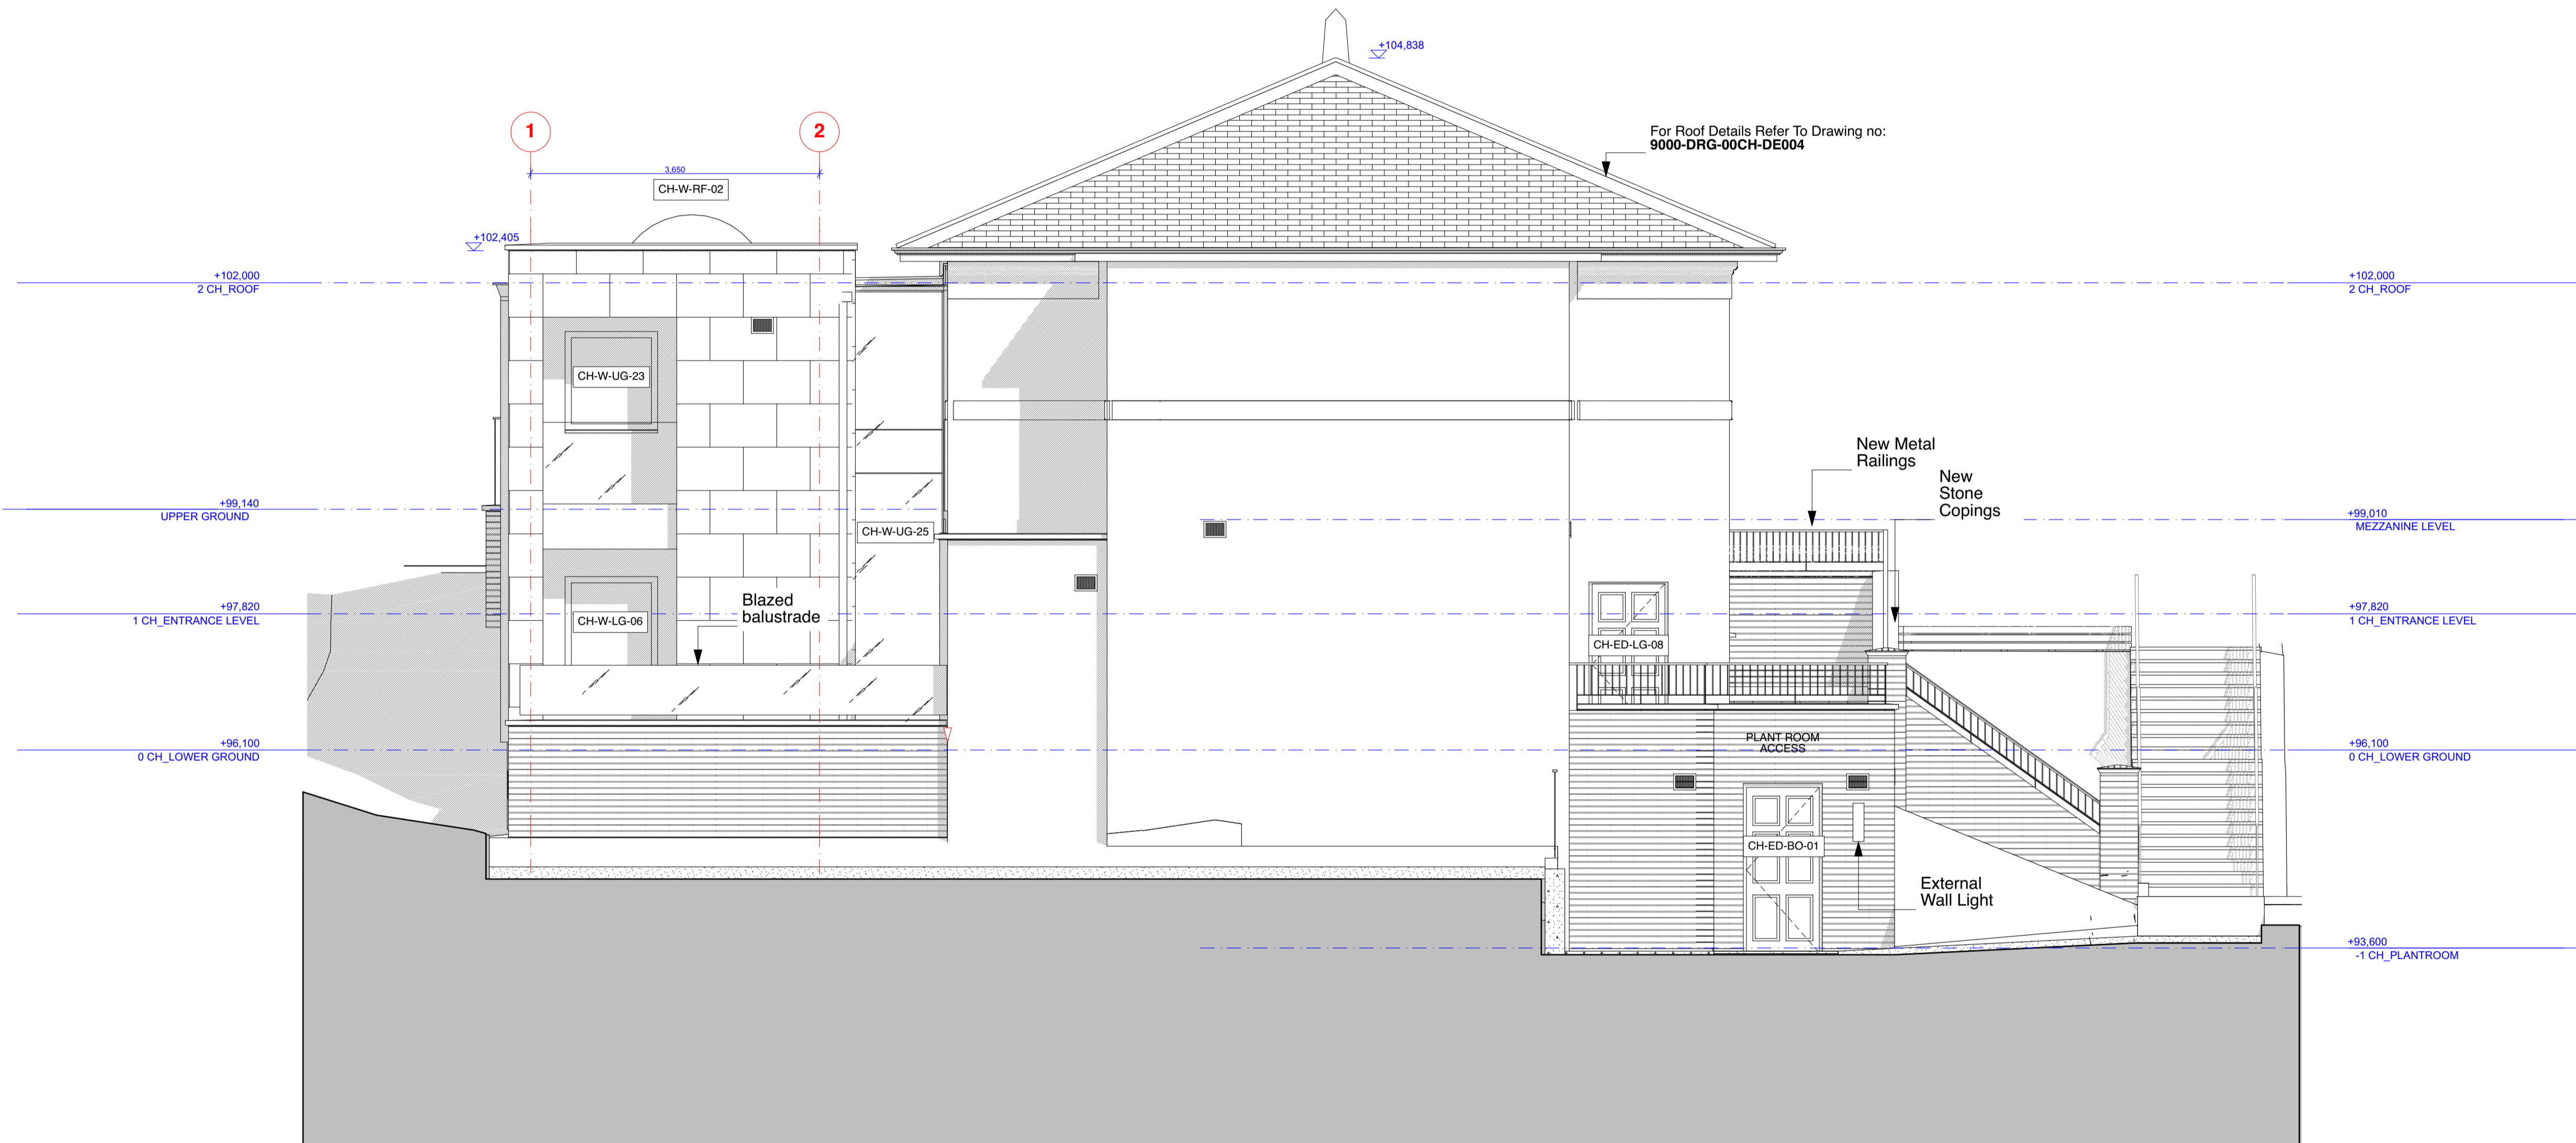

FOR CONSTRUCTION

REVISION	DRN	CHKD	DATE
C1 Issued for Construction	NW/KC	TW	23/12/2016
C2 External Wall Light Added	K/C	TW	20/01/2017



CLIENT
MOUNT ANVIL LTD



PROJECT
KIDDERPORE AVENUE


DRAWING
Chapel
West Elevation as Proposed

SCALE 1:50 @ A1 DATE
January 2017



DRAWING No. 15 230 DRAWN BY NV
9000-DRG-02CH-EL002 REV C2

A & Q PARTNERSHIP (LONDON) LTD
THE LUX BUILDING, 2-4 HOXTON SQUARE, LONDON N1 6 NU
Tel: 020 7613 2244 Fax: 020 7613 2642 Email: london@aqp.co.uk
ARCHITECTURE DESIGN MASTERPLANNING INTERIORS

DIMENSION AT ORIGINAL SHEET SIZE
 Contractors must check all dimensions on site. Only figured dimensions are to be worked from.
 Discrepancies must be reported to the Architect before proceeding. © This drawing is Copyright

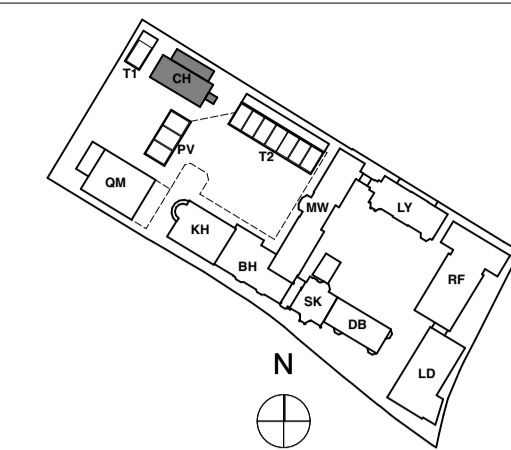

KEY PLAN
 NOTE:
 ALL INFORMATION SHOWN ON THIS DRAWINGS IS SUBJECT TO
 DESIGN DEVELOPMENT

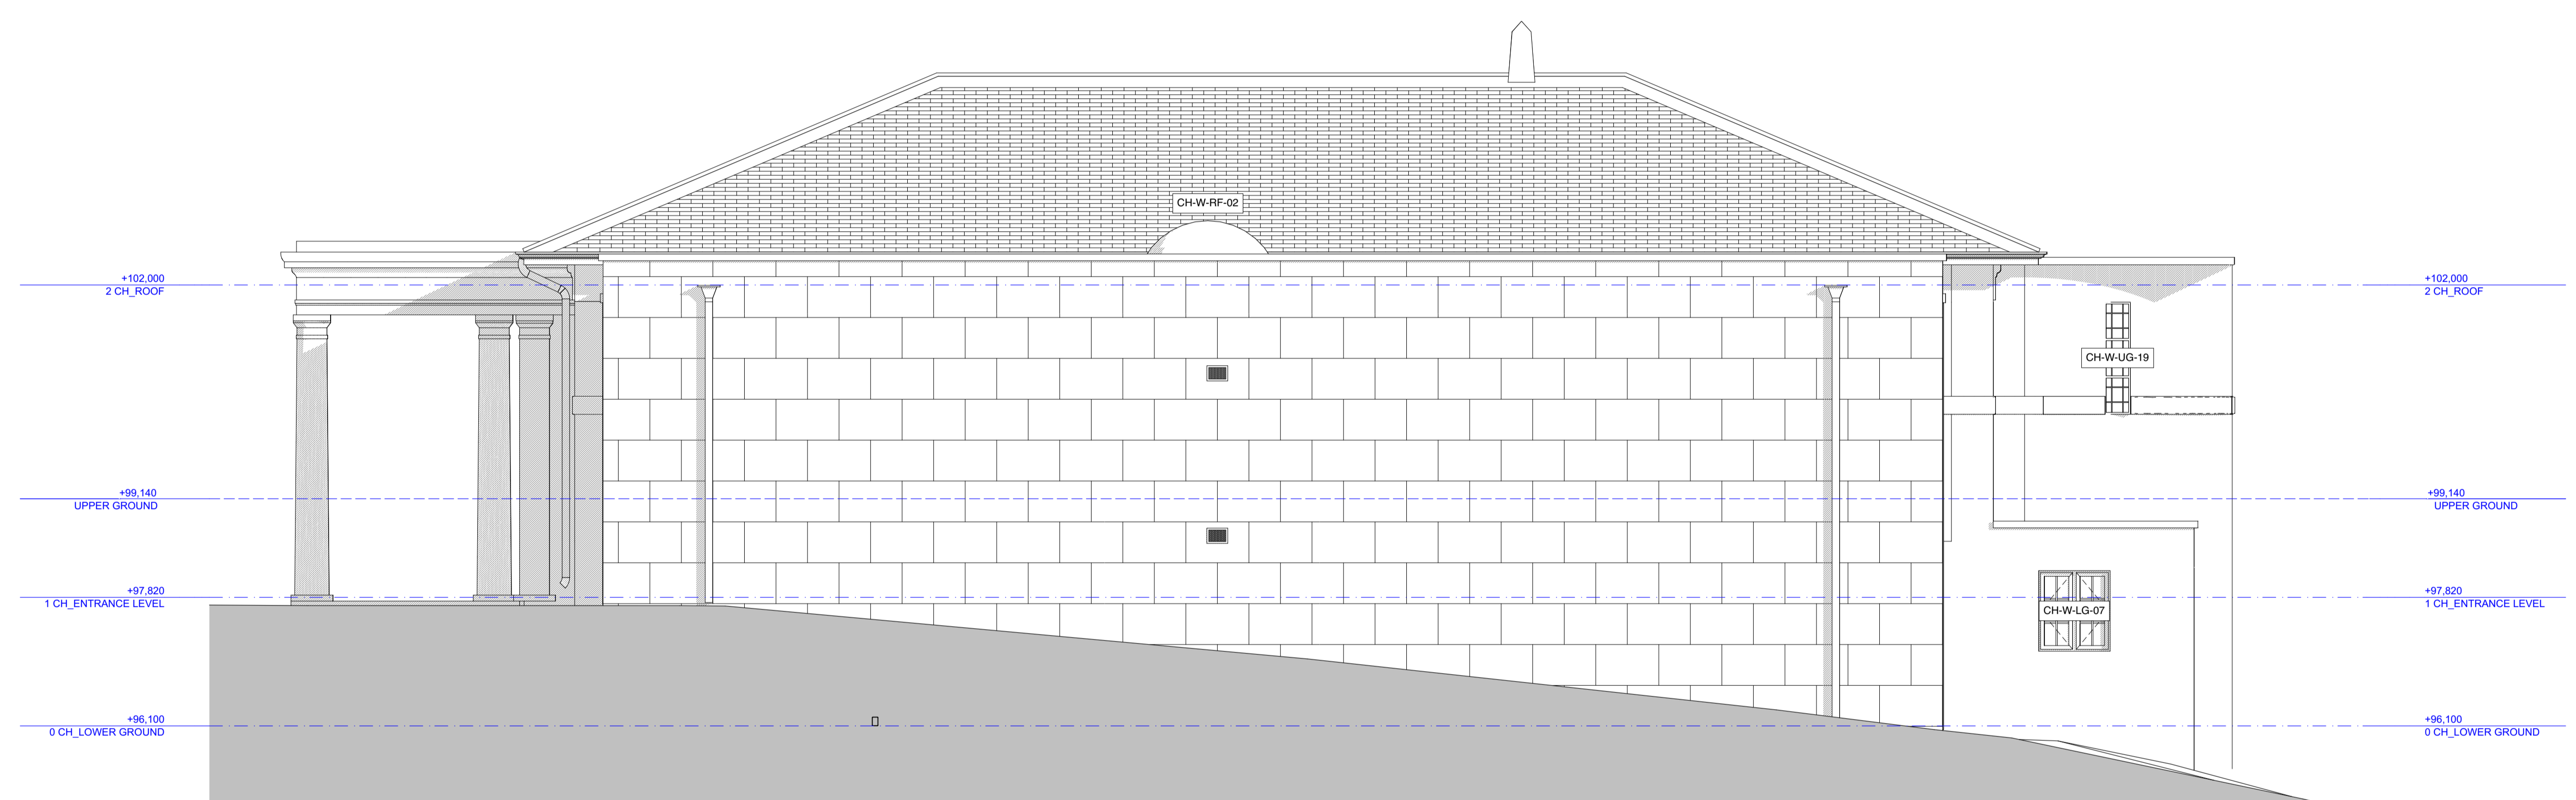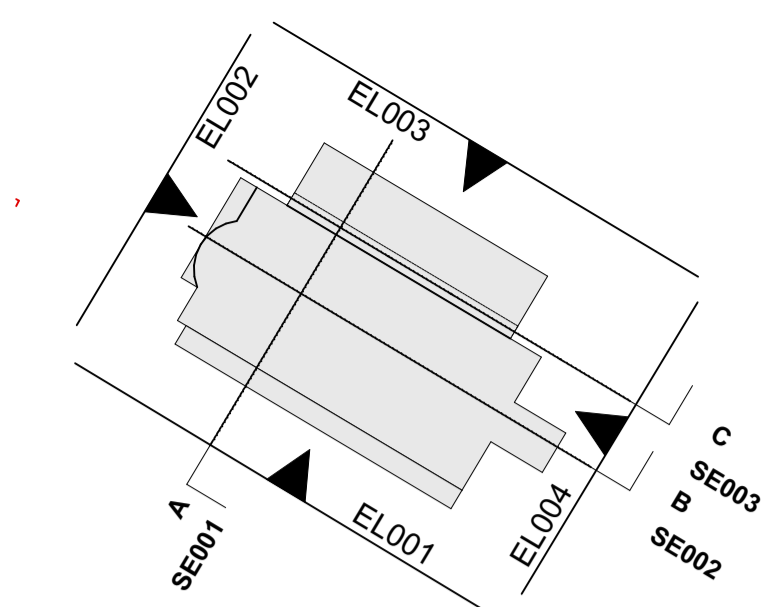

FOR TENDER

REVISION	DRN	CHKD	DATE
P1 First Issue	GC	TW	03/06/2016
T1 Additional information and annotation added Issue for tender	GC	TW	02/08/2016



CLIENT
 MOUNT ANVIL LTD


PROJECT
 KIDDERPORE AVENUE

DRAWING
 Chapel
 North Elevation as Proposed

SCALE 1:50 @ A1 DATE August 2016


DRAWING No. 15 230 DRAWN BY GC
 9000-DRG-02CH-EL003 REV T1

A & Q PARTNERSHIP (LONDON) LTD
 THE LUX BUILDING, 2-4 HOXTON SQUARE, LONDON N1 6 NU
 Tel: 020 7613 2244 Fax: 020 7613 2642 Email: london@aqp.co.uk
 ARCHITECTURE DESIGN MASTERPLANNING INTERIORS

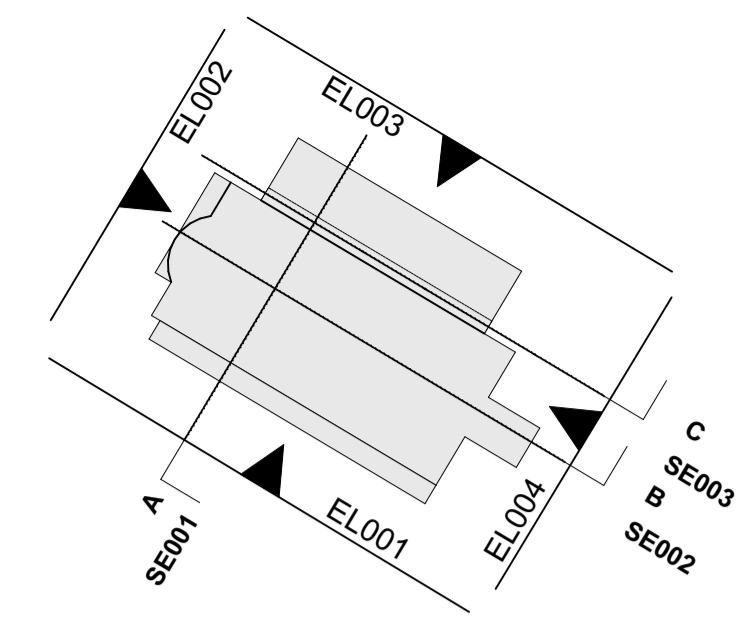


0 10 50 100mm

DIMENSION AT ORIGINAL SHEET SIZE
Contractors must check all dimensions on site. Only figured dimensions are to be worked from. Discrepancies must be reported to the Architect before proceeding. © This drawing is Copyright

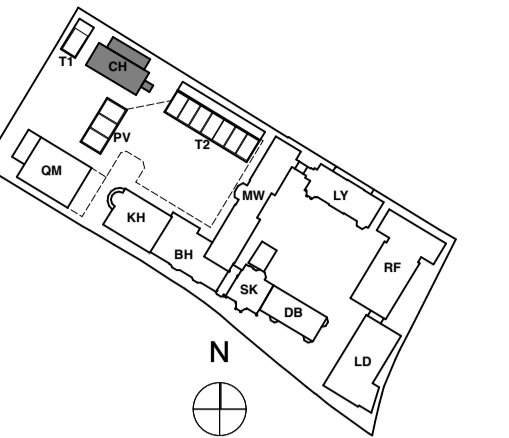

KEY PLAN

NOTE:
ALL DIMENSIONS WITH * (STAR) ARE ANTICIPATED AND SHOULD BE CHECKED AND CONFIRMED ON SITE PRIOR TO CONSTRUCTION

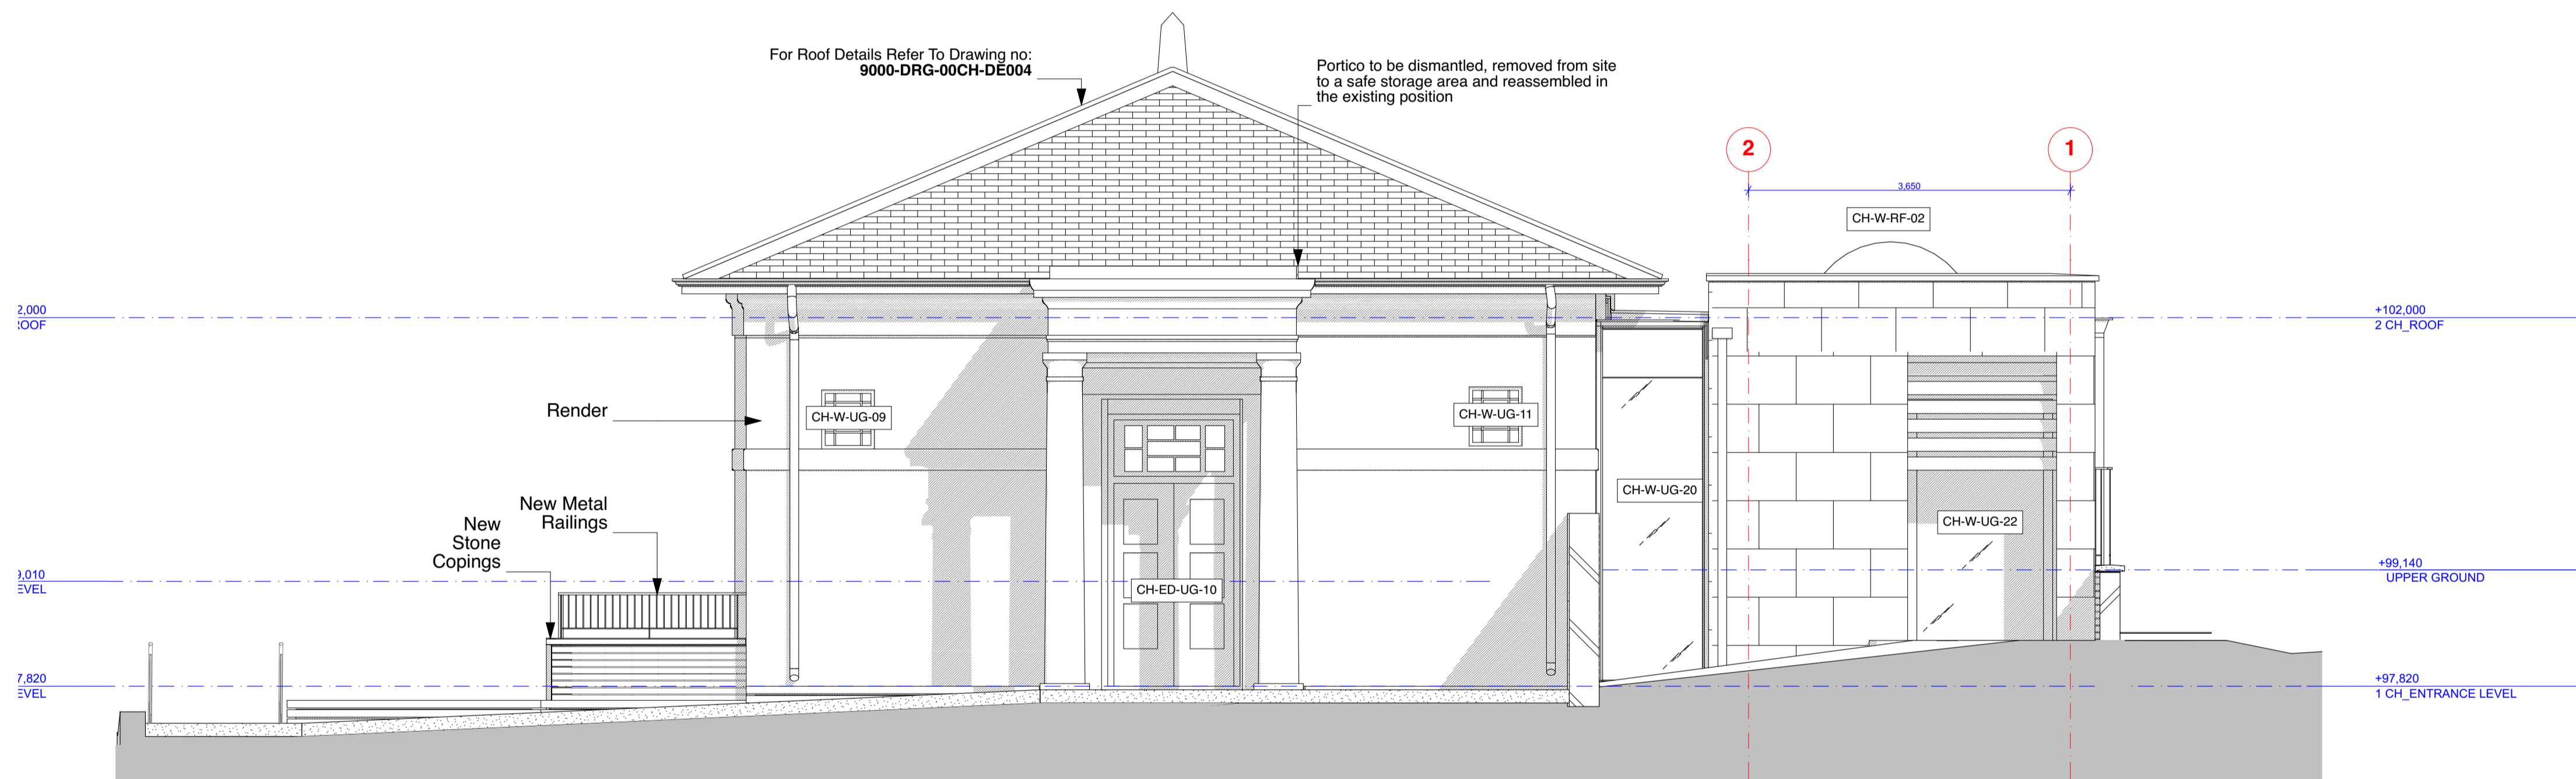

FOR CONSTRUCTION

REVISION	DRN	CHKD	DATE
C1 Issued for Construction	NV/KC	TW	23/12/2016



CLIENT
MOUNT ANVIL LTD



PROJECT
KIDDERPORE AVENUE

DRAWING
Chapel
East Elevation as Proposed

SCALE 1:50 @ A1 DATE December 2016

DRAWING No. 15 230 DRAWN BY NV
9000-DRG-02CH-EL004 REV C1

A & Q PARTNERSHIP (LONDON) LTD
THE LUX BUILDING, 2-4 HOXTON SQUARE, LONDON N1 6 NU
Tel: 020 7613 2244 Fax: 020 7613 2642 Email: london@aqp.co.uk
ARCHITECTURE DESIGN MASTERPLANNING INTERIORS

