

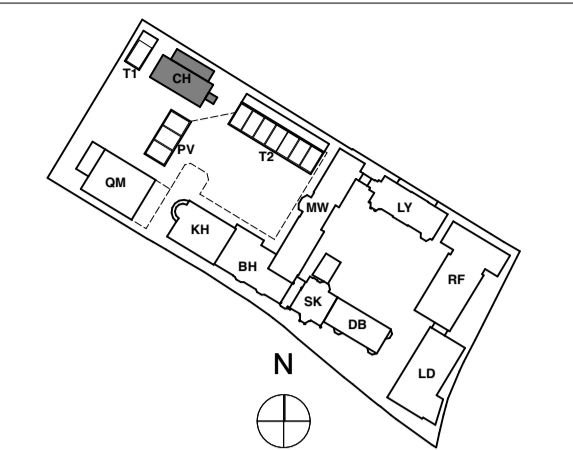


DIMENSION AT ORIGINAL SHEET SIZE  
 Contractors must check all dimensions on site. Only figured dimensions are to be worked from.  
 Discrepancies must be reported to the Architect before proceeding. © This drawing is Copyright

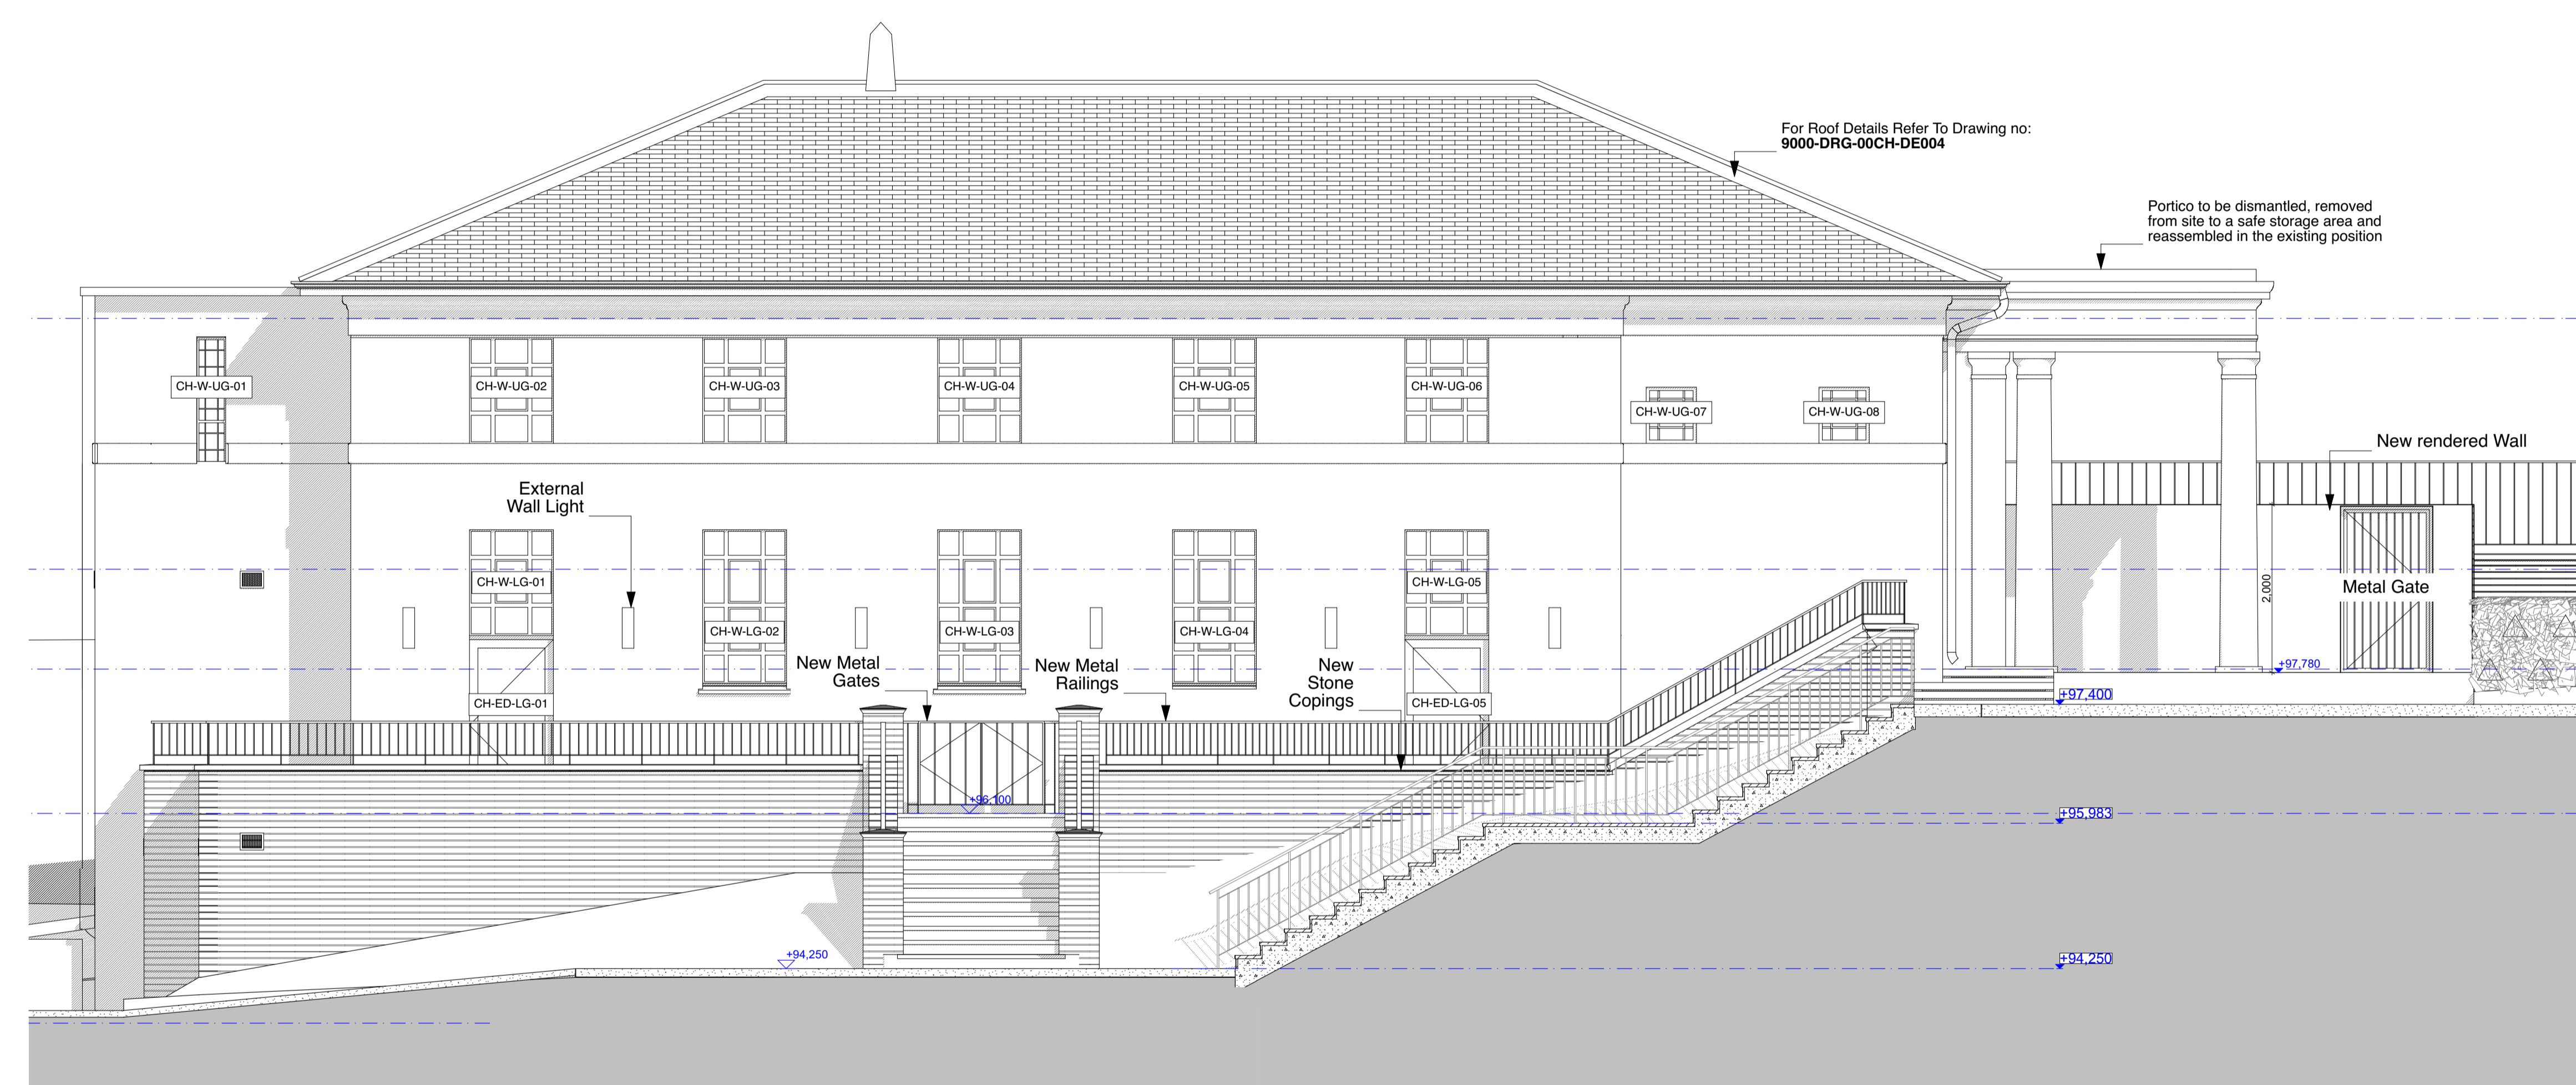

KEY PLAN  
 NOTE:  
 ALL DIMENSIONS WITH \* (STAR) ARE ANTICIPATED AND SHOULD BE CHECKED AND CONFIRMED ON SITE PRIOR TO CONSTRUCTION

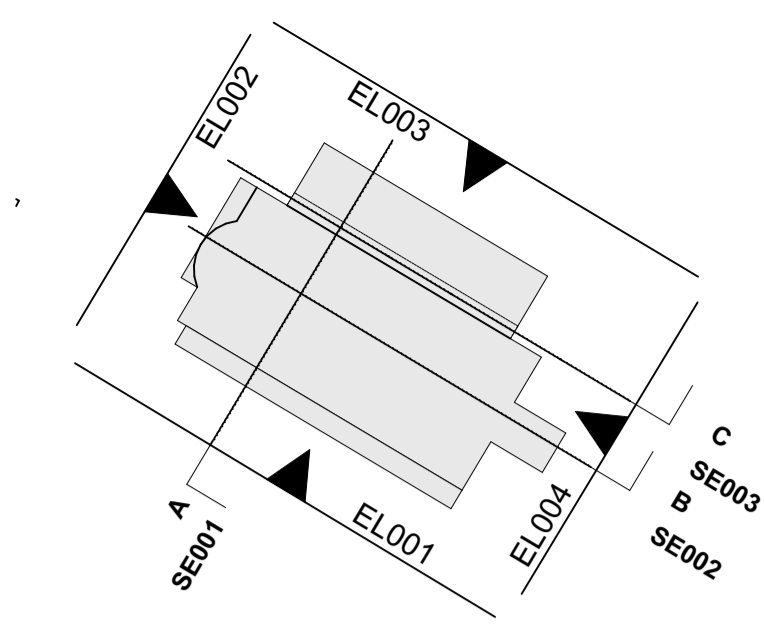

**FOR CONSTRUCTION**

REVISION	DRN	CHKD	DATE
C1 Issued for Construction	NV/KC	TW	23/12/2016
C2 External Wall Light Added	KC	TW	20/01/2017




CLIENT  
 MOUNT ANVIL LTD

PROJECT  
 KIDDERPORE AVENUE

DRAWING  
 Chapel  
 South Elevation as Proposed

SCALE 1:50 @ A1 DATE January 2017  
 DRAWING No. 15 230 DRAWN BY NV  
 9000-DRG-02CH-EL001 REV C2

**A & Q PARTNERSHIP (LONDON) LTD**  
 THE LUX BUILDING, 2-4 HOXTON SQUARE, LONDON N1 6 NU  
 Tel: 020 7613 2244 Fax: 020 7613 2642 Email: london@aqp.co.uk  
 ARCHITECTURE DESIGN MASTERPLANNING INTERIORS

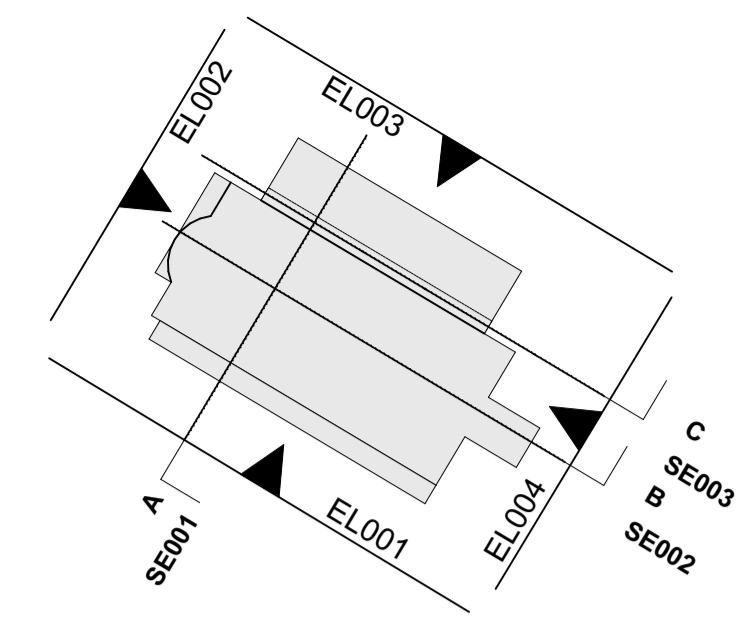

KEY PLAN

NOTE:  
ALL DIMENSIONS WITH \* (STAR) ARE ANTICIPATED AND SHOULD BE CHECKED AND CONFIRMED ON SITE PRIOR TO CONSTRUCTION

**FOR CONSTRUCTION**

REVISION	DRN	CHKD	DATE
C1 Issued for Construction	NW/KC	TW	23/12/2016
C2 External Wall Light Added	KC	TW	20/01/2017



CLIENT  
MOUNT ANVIL LTD




PROJECT  
KIDDERPORE AVENUE

DRAWING  
Chapel  
West Elevation as Proposed


SCALE 1:50 @ A1 DATE  
January 2017

DRAWING No. 15 230 DRAWN BY NV  
9000-DRG-02CH-EL002 REV C2



**A & Q PARTNERSHIP (LONDON) LTD**  
THE LUX BUILDING, 2-4 HOXTON SQUARE, LONDON N1 6 NU  
Tel: 020 7613 2244 Fax: 020 7613 2642 Email: london@aqp.co.uk  
ARCHITECTURE DESIGN MASTERPLANNING INTERIORS

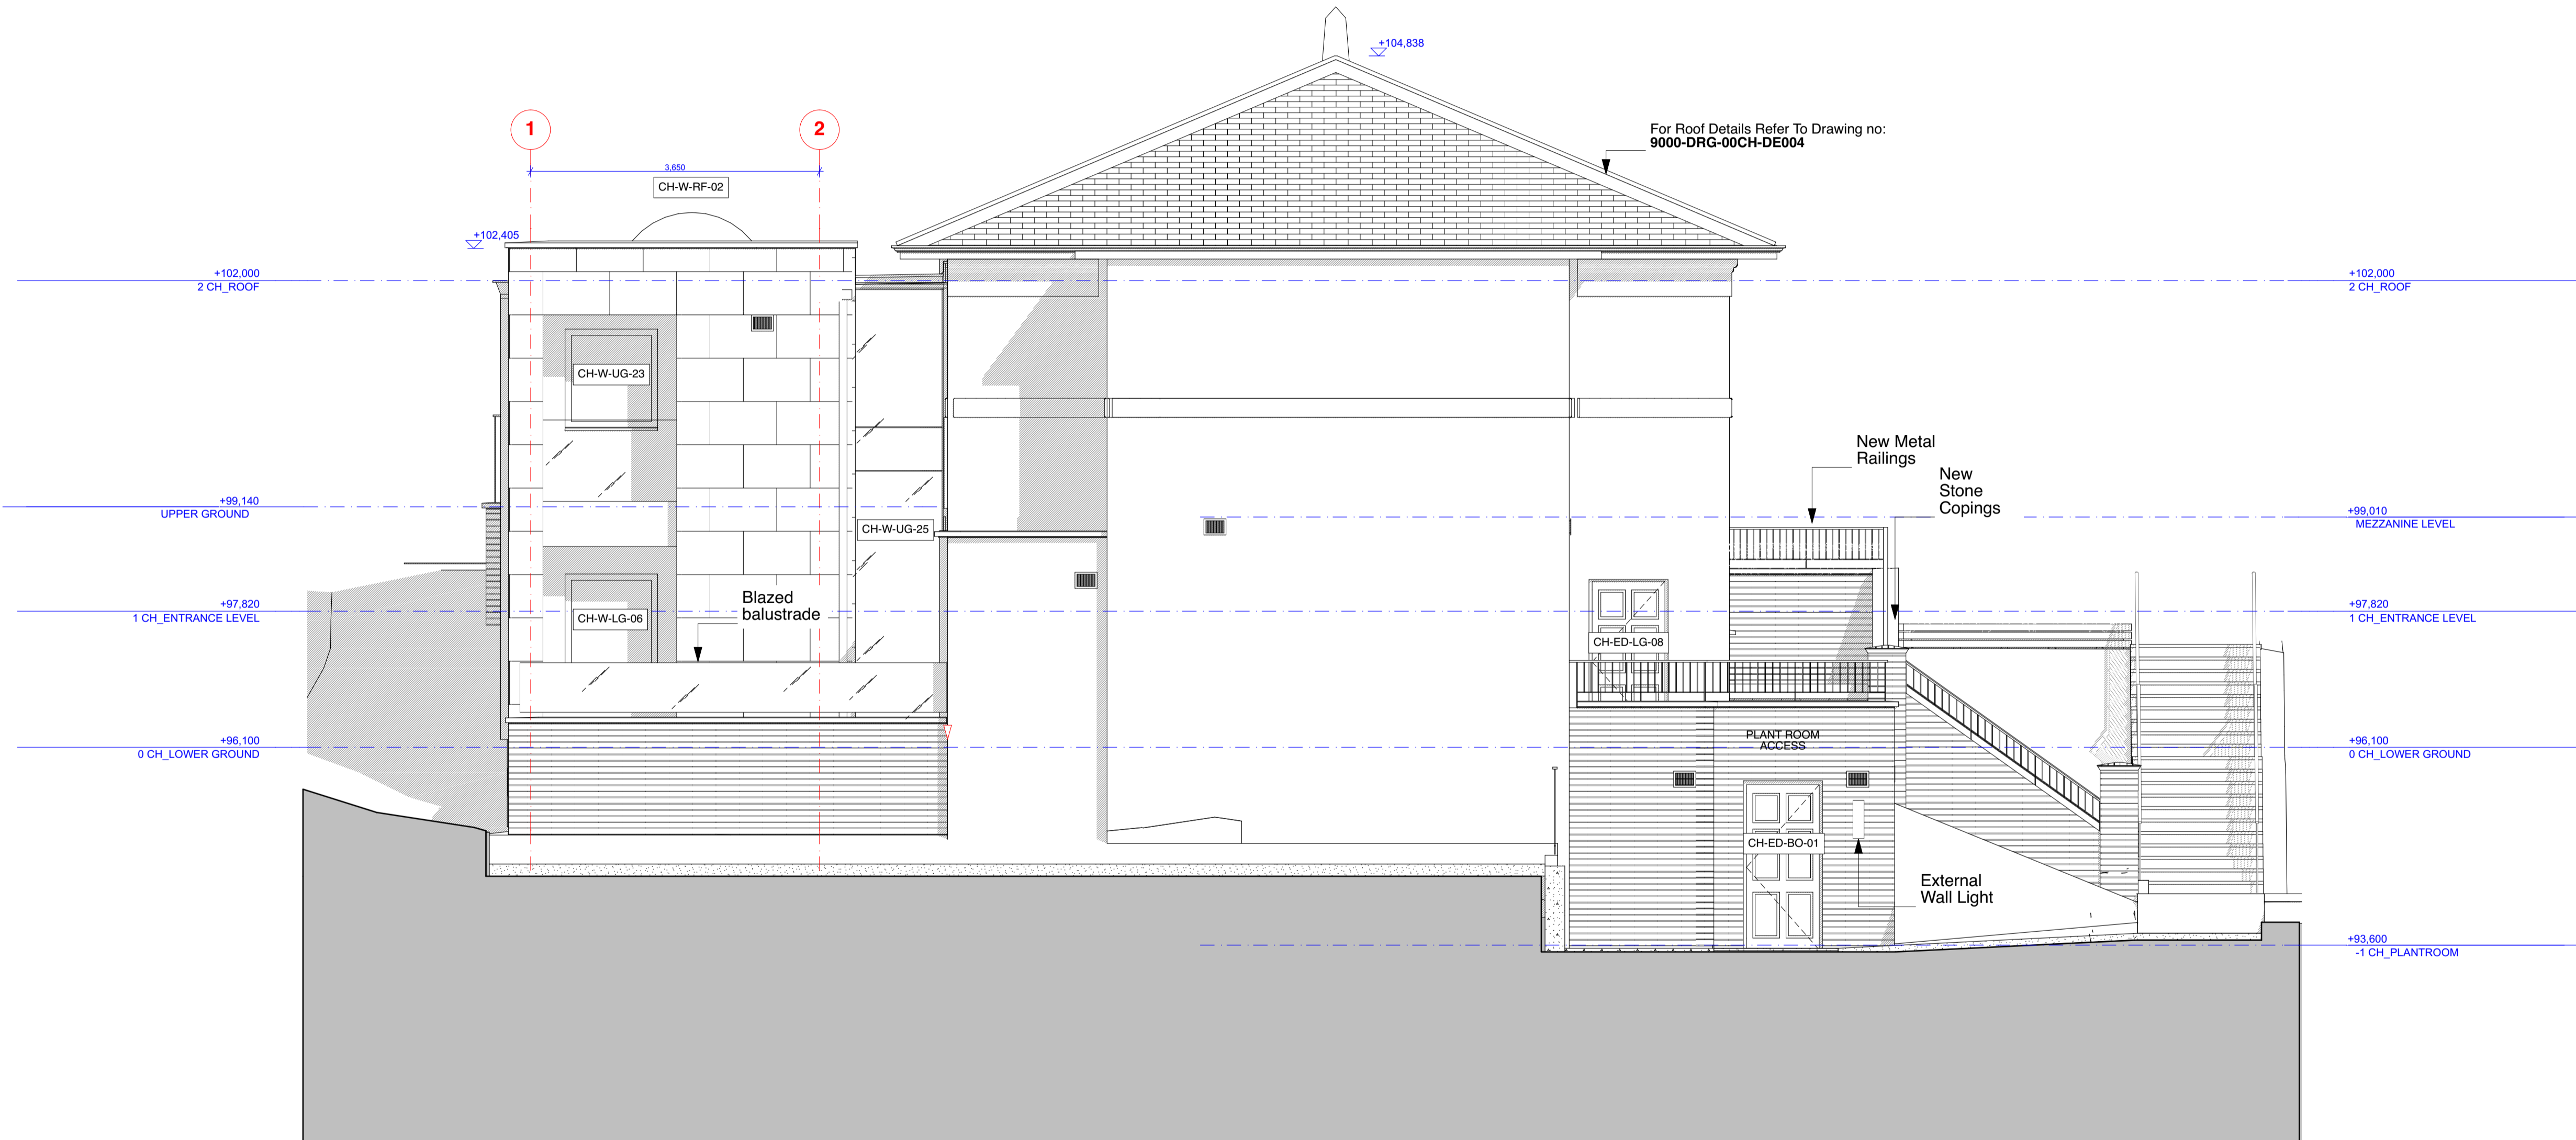

DIMENSION AT ORIGINAL SHEET SIZE  
 Contractors must check all dimensions on site. Only figured dimensions are to be worked from.  
 Discrepancies must be reported to the Architect before proceeding. © This drawing is Copyright

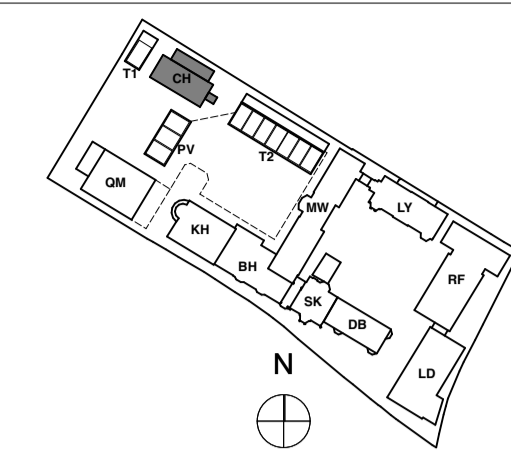

KEY PLAN  
 NOTE:  
 ALL INFORMATION SHOWN ON THIS DRAWINGS IS SUBJECT TO  
 DESIGN DEVELOPMENT

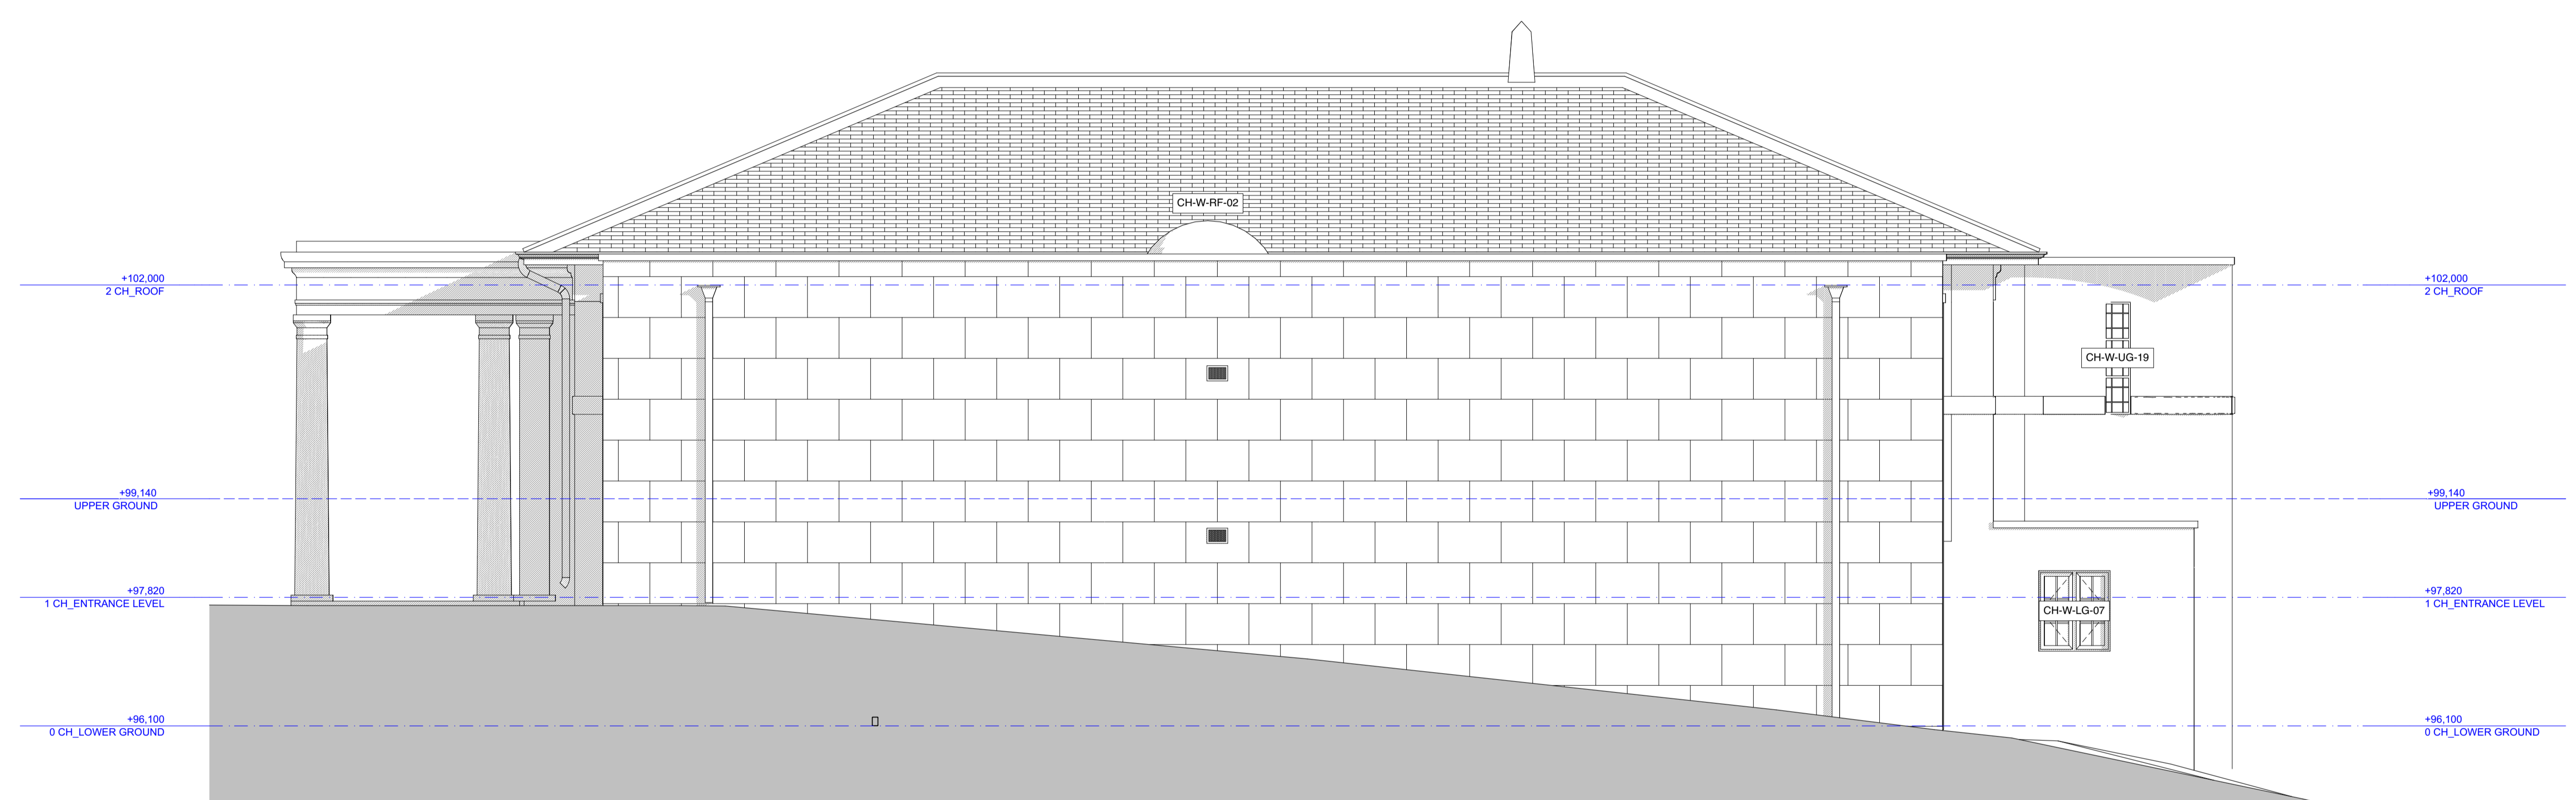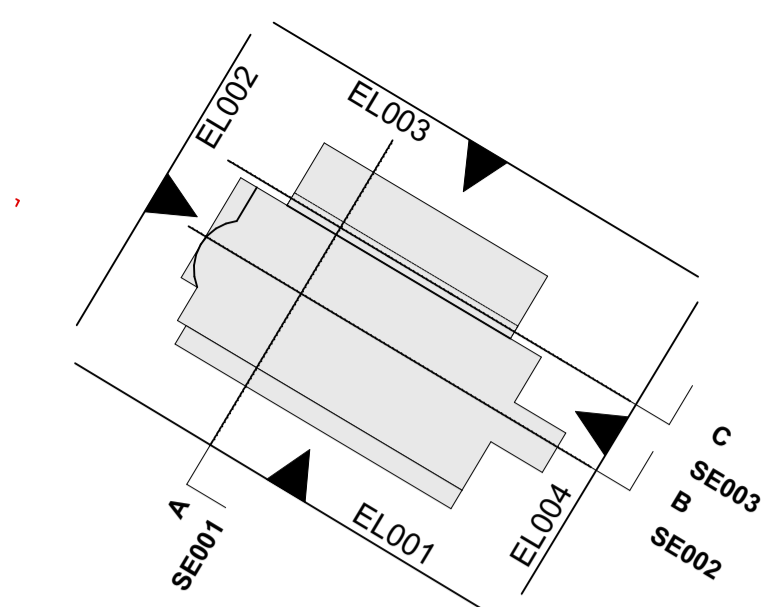

**FOR TENDER**

REVISION	DRN	CHKD	DATE
P1 First Issue	GC	TW	03/06/2016
T1 Additional information and annotation added Issue for tender	GC	TW	02/06/2016




CLIENT  
 MOUNT ANVIL LTD

PROJECT  
 KIDDERPORE AVENUE

DRAWING  
 Chapel  
 North Elevation as Proposed


SCALE 1:50 @ A1 DATE August 2016  
 DRAWING No. 15 230 DRAWN BY GC  
 9000-DRG-02CH-EL003 REV T1

**A & Q PARTNERSHIP (LONDON) LTD**  
 THE LUX BUILDING, 2-4 HOXTON SQUARE, LONDON N1 6 NU  
 Tel: 020 7613 2244 Fax: 020 7613 2642 Email: london@aqp.co.uk  
 ARCHITECTURE DESIGN MASTERPLANNING INTERIORS

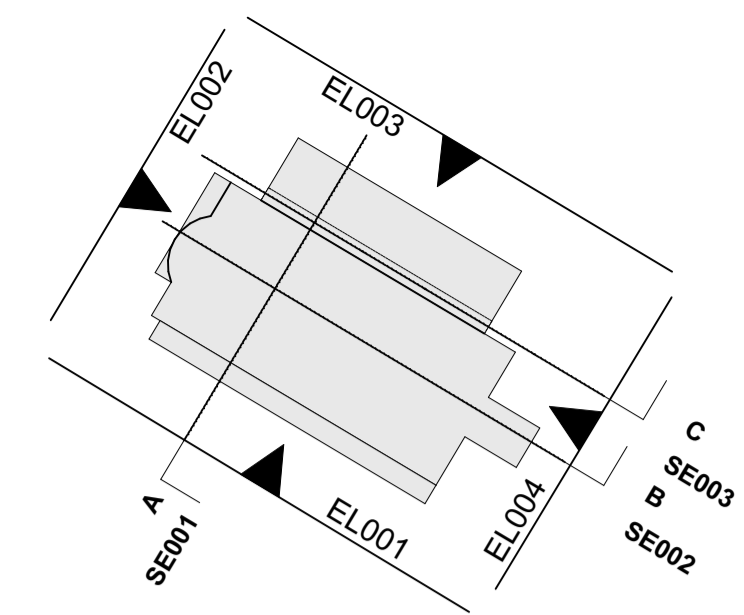


0 10 50 100mm

DIMENSION AT ORIGINAL SHEET SIZE  
Contractors must check all dimensions on site. Only figured dimensions are to be worked from. Discrepancies must be reported to the Architect before proceeding. © This drawing is Copyright

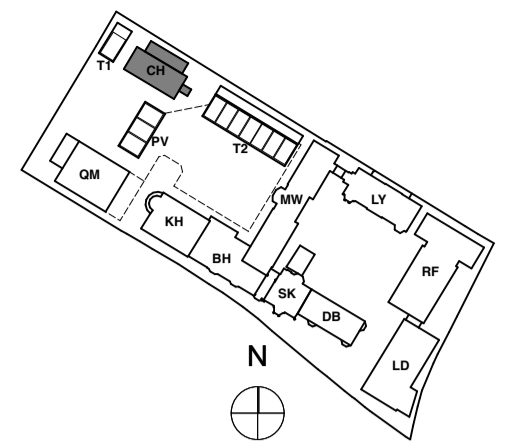

KEY PLAN

NOTE:  
ALL DIMENSIONS WITH \* (STAR) ARE ANTICIPATED AND SHOULD BE CHECKED AND CONFIRMED ON SITE PRIOR TO CONSTRUCTION

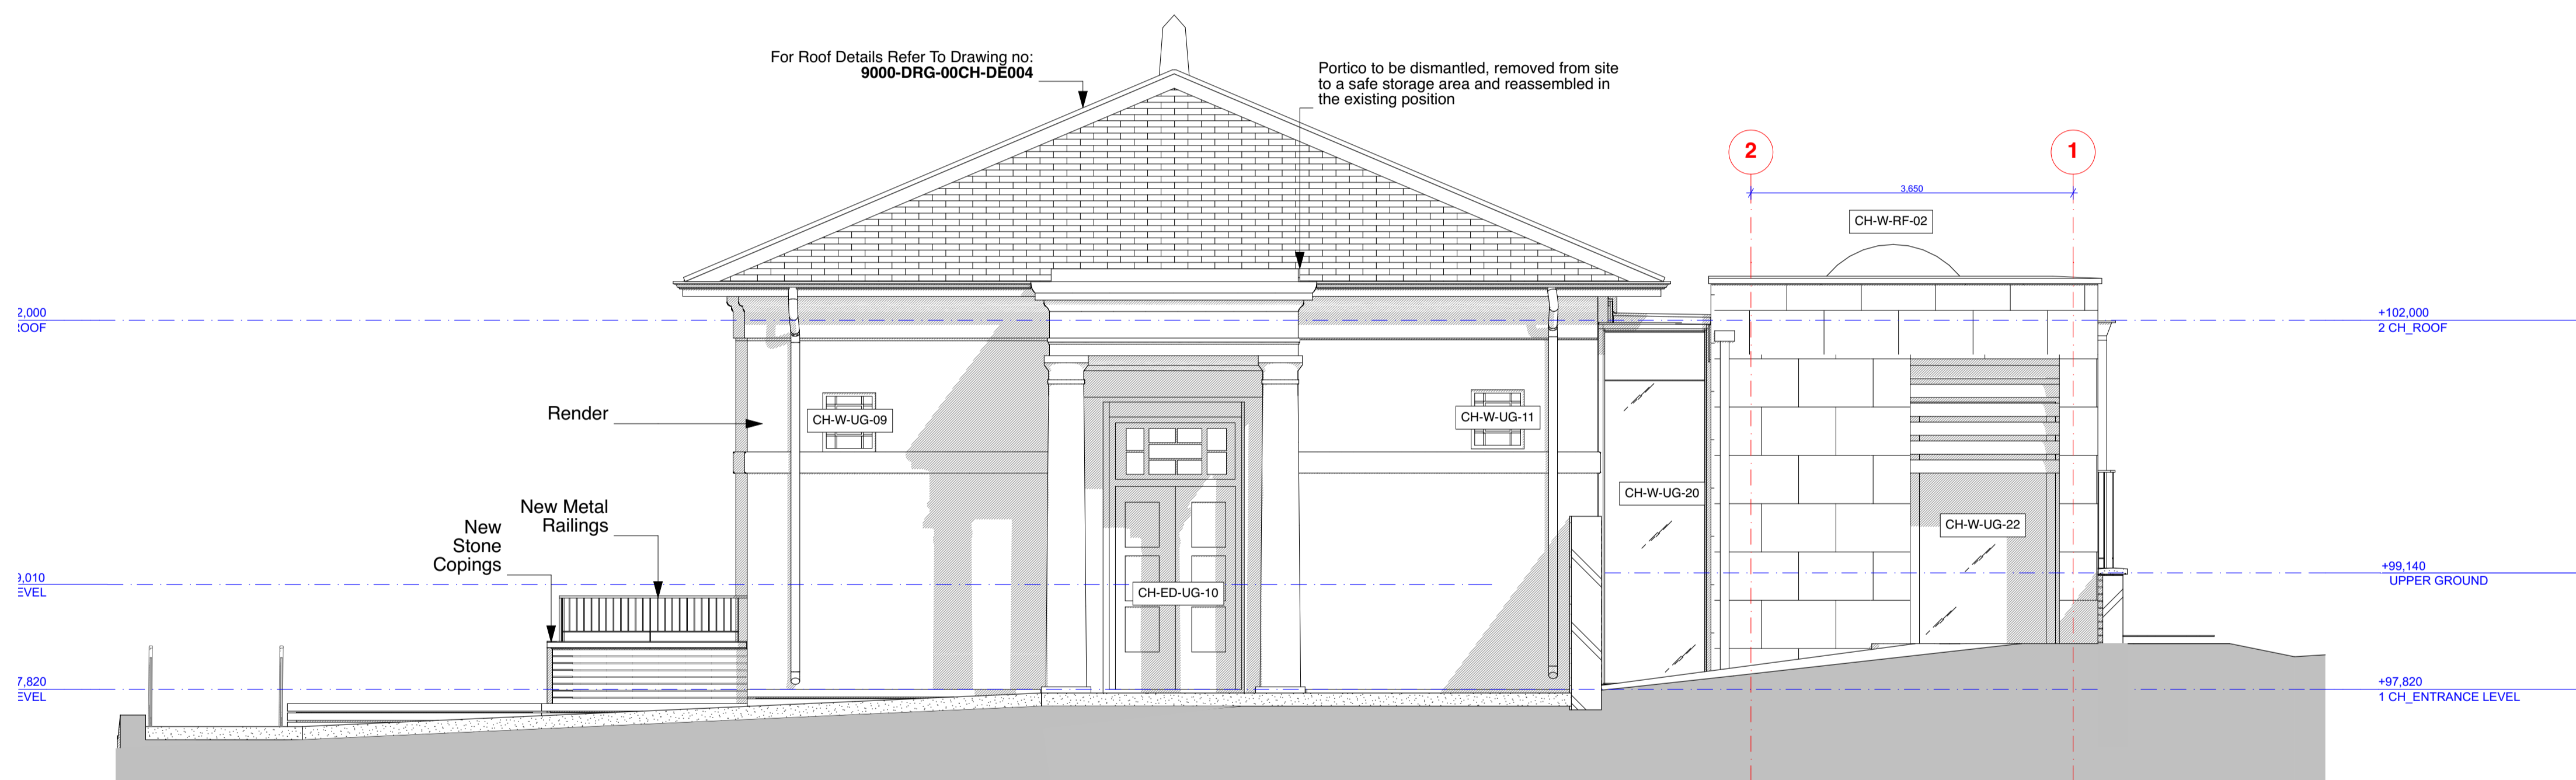

**FOR CONSTRUCTION**

REVISION	DRN	CHKD	DATE
C1 Issued for Construction	NV/KC	TW	23/12/2016



CLIENT  
MOUNT ANVIL LTD

PROJECT  
KIDDERPORE AVENUE

DRAWING  
Chapel  
East Elevation as Proposed

SCALE 1:50 @ A1 DATE December 2016  
DRAWING No. 15 230 DRAWN BY NV  
9000-DRG-02CH-EL004 REV C1

A & Q PARTNERSHIP (LONDON) LTD  
THE LUX BUILDING, 2-4 HOXTON SQUARE, LONDON N1 6 NU  
Tel: 020 7613 2244 Fax: 020 7613 2642 Email: london@aqp.co.uk  
ARCHITECTURE DESIGN MASTERPLANNING INTERIORS