
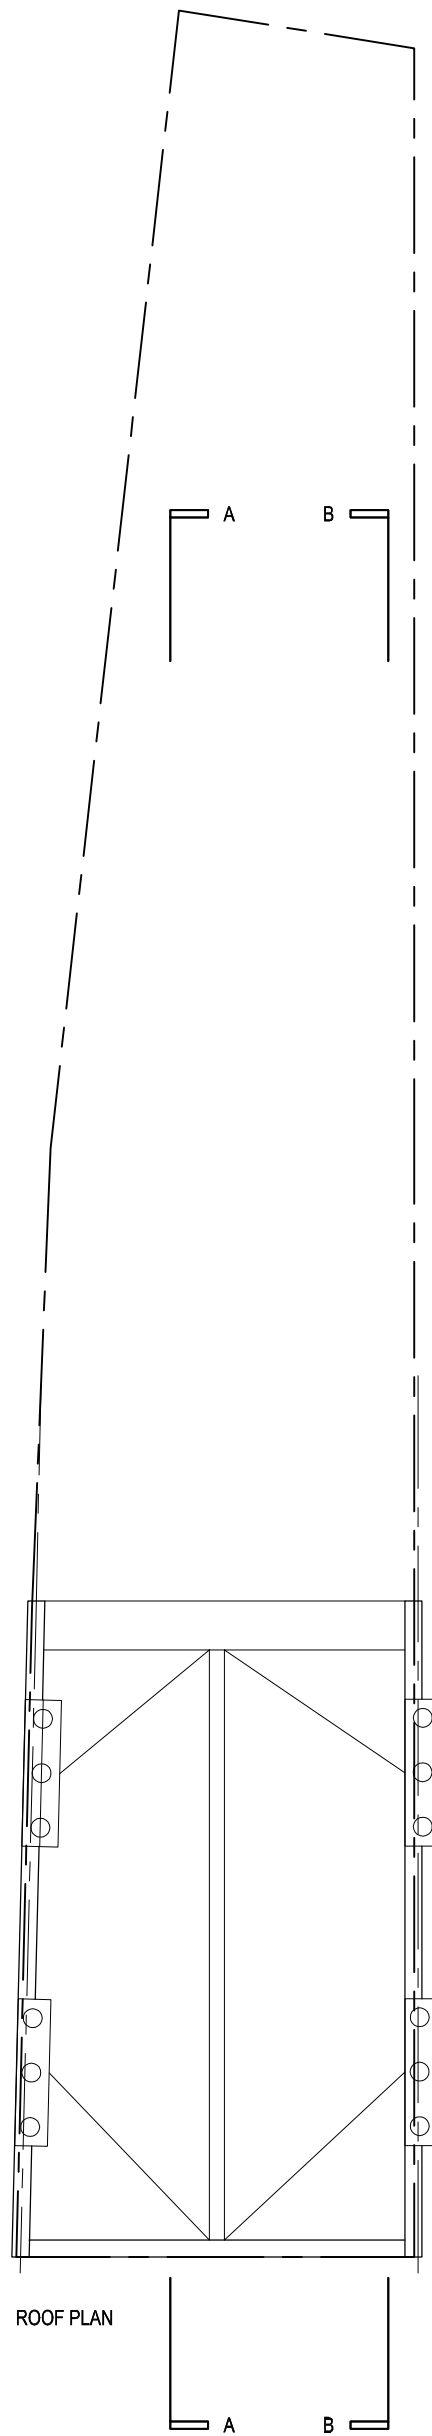



7A PROPOSED THIRD FLOOR PLAN

SCALE 1:100

 

7C PROPOSED ROOF PLAN

SCALE 1:100

 

Koupparis Associates
0207 267 6909/6874

Drawing Title
**Proposed
Third and Roof
Plans**

Rev.	Date	Description	Rev By	Chk By
A	25/01/17	Updated for planning	NP	SK

Address
**24 Camden Road,
London,
NW1 9DP**

Client
Christ-and-Yioula Limited

Project Number	16-0175	Drawing Number	
Scale	1:100@A3	Sheet No.	16-175-04
Date	26/09/16	Rev.	A
Revised	25/01/17		

Status
-