


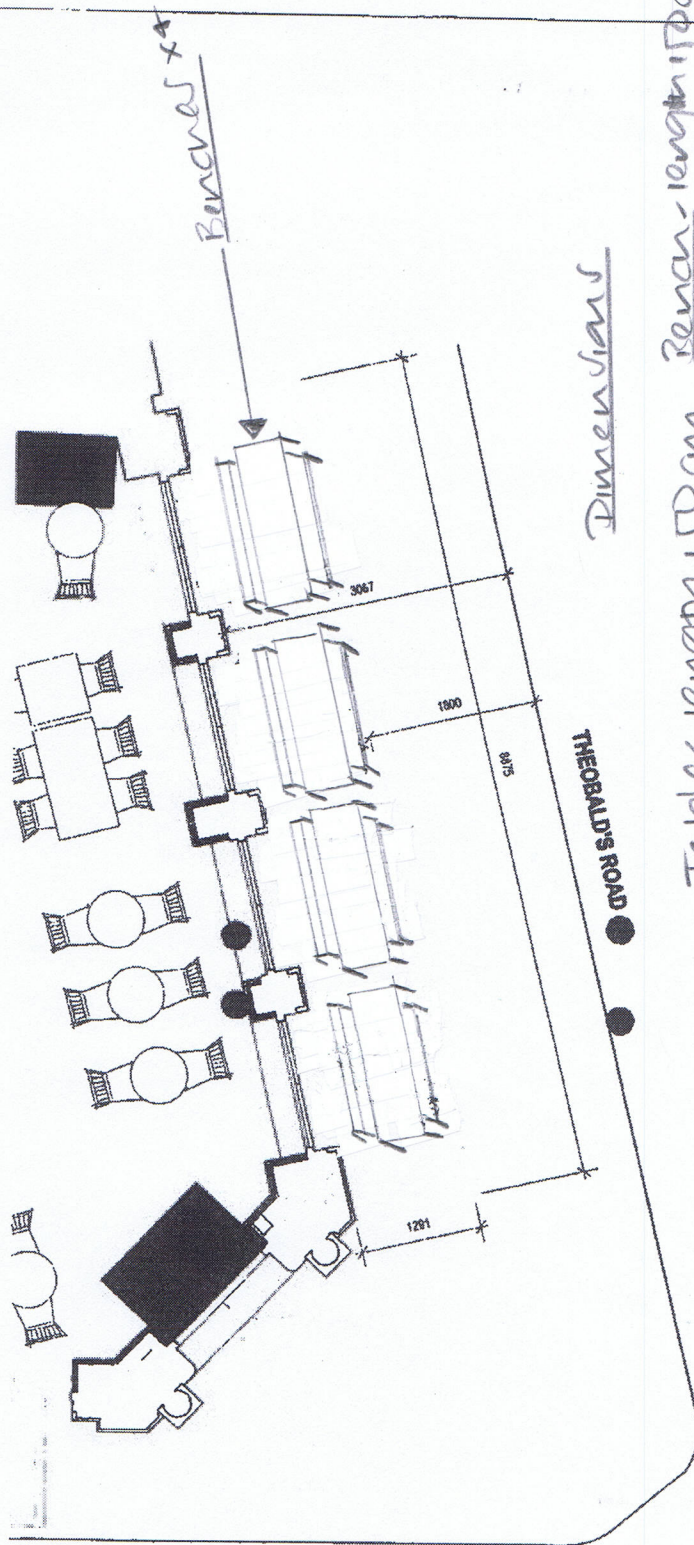

BENCHES x 4

Dimensions

Table length 150cm
width 50cm
height 78cm

Bench length 180cm
width 24cm
height 48cm

GROUND FLOOR PLAN

EMERALD STREET

THEOBALD'S ROAD

AREA WITHIN ALLOWED
PAVEMENT USAGE ZONE

REVISIONS
R1 - 13.10.10 - PRELIMINARY LICENSING DRAWING
R2 - 25.10.10 - REVISED FOR PERMIT
R3 - 09.11.10 - SHM AND PERMIT UPLOADED
R4 - 24.01.11 - ISSUED FOR INFORMATION

Michaelis Boyd Associates Ltd
108 Palace Gardens Terrace London W8 4RT
T +44(0)20 7221 1237 F +44(0)20 7221 0130
michaelisboyd.com

Client:	COCO MONO	Date Created:	13.10.10
Project:	54 THEOBALD'S ROAD		
Drawing Title:	GROUND FLOOR PAVEMENT LICENSING PLAN		
Scale:	1:50 @ A3	Revision Date:	24.01.11
Drawing No:	10089/802	Drawn By:	MA
		Checked By:	MS
		Revised By:	TJ

DO NOT SCALE FROM DRAWING. ALL DATA TO BE
CHECKED ON SITE. REPORT OMISSIONS AND
DISCREPANCIES TO THE ARCHITECT IMMEDIATELY

