
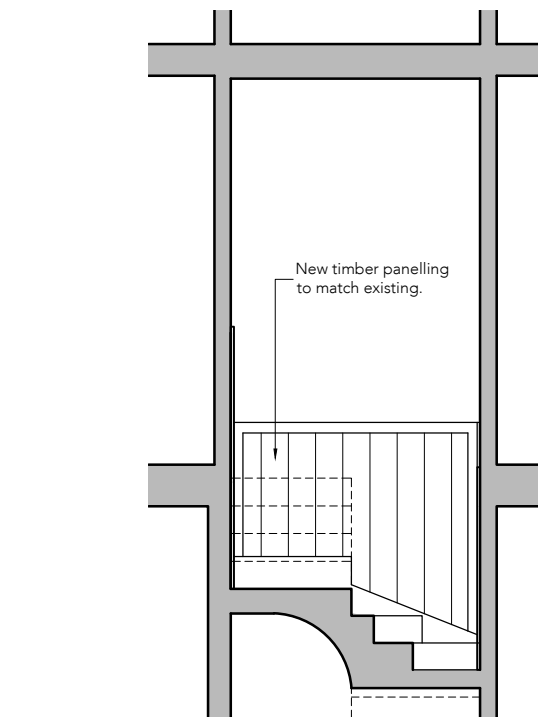


NOTE
DO NOT SCALE FROM THIS DRAWING, EXCEPT FOR TOWN PLANNING PURPOSES.
THIS DRAWING IS THE PROPERTY OF TG STUDIO AND COPYRIGHT IS RESERVED BY THEM.
THIS DRAWING IS ISSUED ON CONDITION THAT IT IS NOT REPRODUCED USED OR DISCLOSED BY
OR TO ANY UNAUTHORIZED PERSON WITHOUT THE PRIOR CONSENT OF TG STUDIO.
THE AREAS ON THIS DRAWING HAVE BEEN CALCULATED FROM A CAD DRAWING AND HAVE NO
TOLERANCES ADDED OR SUBTRACTED.


REVISIONS
- PLANNING SUBMISSION
DATE 24.02.2017

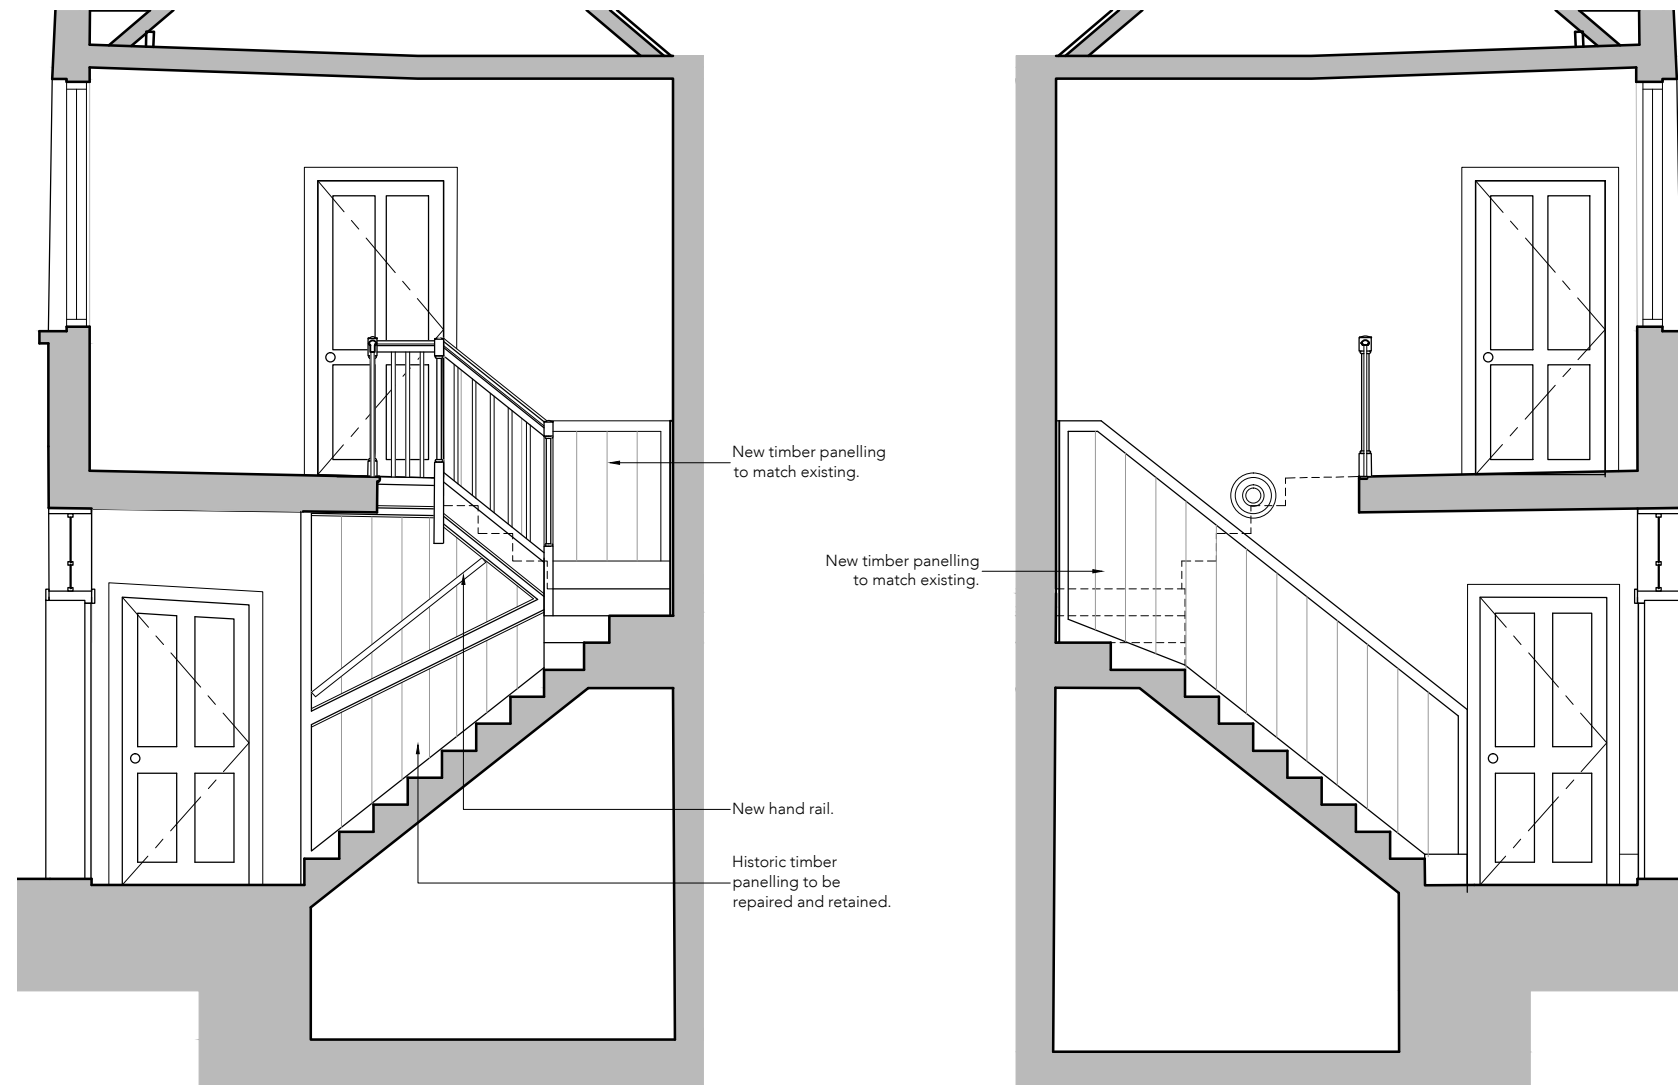


3 PROPOSED STAIRCASE ELEVATION 3
scale 1:50

1 PROPOSED STAIRCASE ELEVATION 1
scale 1:50


2 PROPOSED STAIRCASE ELEVATION 2
scale 1:50

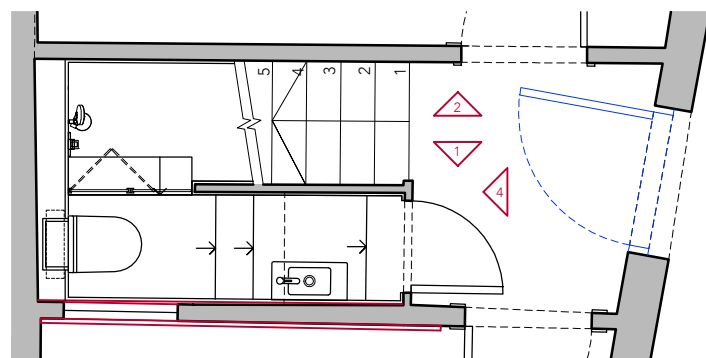

5 PROPOSED STAIRCASE GROUND FLOOR PLAN
scale 1:50

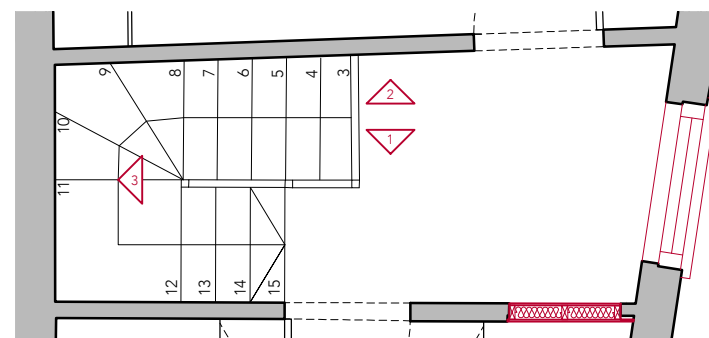

6 PROPOSED STAIRCASE FIRST FLOOR PLAN
scale 1:50

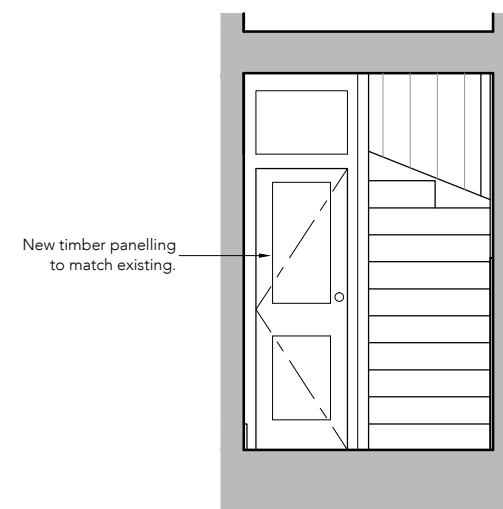

4 PROPOSED STAIRCASE ELEVATION 4
scale 1:50



STUDIO
Architecture & Interior Design

10 RATHBONE PLACE, LONDON W1T 1HP T 020 7636 3838 F 020 7636 5659 WWW.TG-STUDIO.CO.UK

PROJECT
35 - FLASK WALK
LONDON, NW3 1HH

DRAWING
PLANNING APPLICATION
PROPOSED STAIRCASE ELEVATIONS

DATE 24.02.2017 DRAWN BY SC CHECKED BY TG

STATUS PLANNING SCALE @ A3 1:50

JOB NO. 178 DWG NO. A-520 REV -

File - S:\TG-Studio-projects\178 - 35 Flask Walk\CAD\CURRENT\Planning\178_Flask_DT