



NOTE
DO NOT SCALE FROM THIS DRAWING, EXCEPT FOR TOWN PLANNING PURPOSES.
THIS DRAWING IS THE PROPERTY OF TG STUDIO AND COPYRIGHT IS RESERVED BY THEM.
THIS DRAWING IS ISSUED ON CONDITION THAT IT IS NOT REPRODUCED USED OR DISCLOSED BY
OR TO ANY UNAUTHORIZED PERSON WITHOUT THE PRIOR CONSENT OF TG STUDIO.
THE AREAS ON THIS DRAWING HAVE BEEN CALCULATED FROM A CAD DRAWING AND HAVE NO
TOLERANCES ADDED OR SUBTRACTED.

REVISIONS
- PRE-PLANNING SUBMISSION
A - PLANNING SUBMISSION
DATE 26.08.2016
24.02.2017

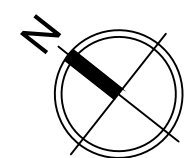

LEGEND	
	Existing structures
	Changes as approved in application 2014/6213/P
	Changes introduced in this application.
	Ceiling height
GU	Gully
MH	Manhole
DP	Downpipe
SVP	Soil & vent pipe
RWP	Rain water pipe

NOTE:
All existing windows to be repaired and retained. New secondary glazing to be installed internally.

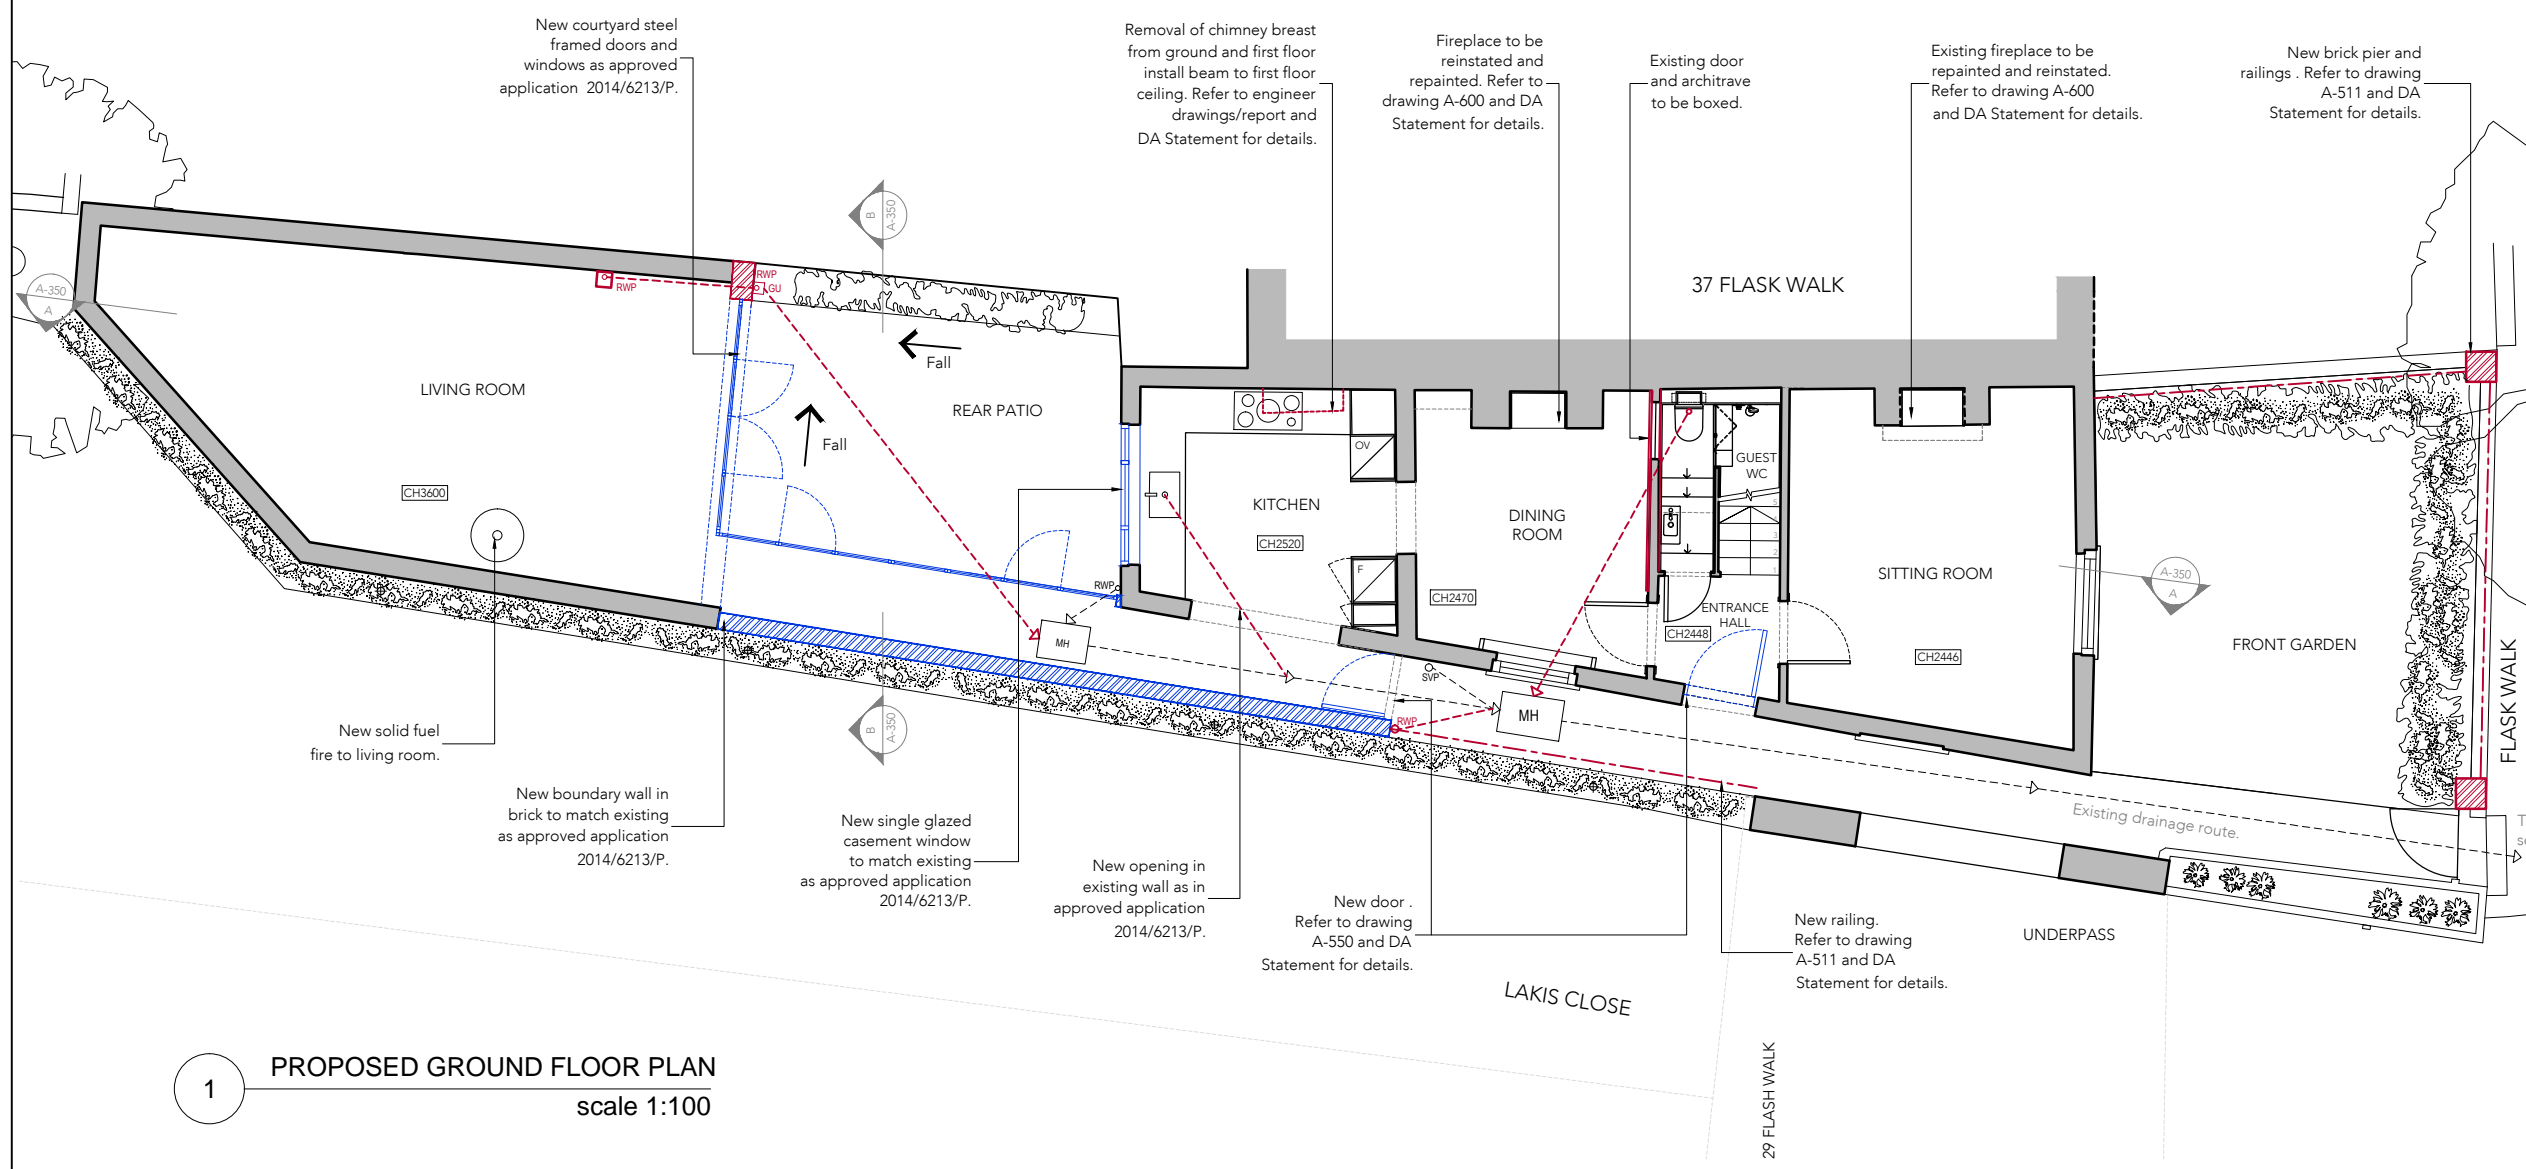

1 PROPOSED GROUND FLOOR PLAN
scale 1:100



STUDIO
Architecture & Interior Design

10 RATHBONE PLACE, LONDON W1T 1HP T 020 7636 3838 F 020 7636 5659 WWW.TG-STUDIO.CO.UK

PROJECT
35 - FLASK WALK
LONDON, NW3 1HH

DRAWING
PLANNING APPLICATION
PROPOSED GROUND FLOOR

DATE 24.02.2017
DRAWN BY SC
CHECKED BY TG

STATUS PLANNING
SCALE @ A3 1:100

JOB NO. 178
DWG NO. A-300
REV A

File - S:\TG-Studio-projects\178 - 35 Flask Walk\CAD\CURRENT\Planning\178_Flask_GA