


NOTE  
DO NOT SCALE FROM THIS DRAWING, EXCEPT FOR TOWN PLANNING PURPOSES.  
THIS DRAWING IS THE PROPERTY OF TG STUDIO AND COPYRIGHT IS RESERVED BY THEM.  
THIS DRAWING IS ISSUED ON CONDITION THAT IT IS NOT REPRODUCED USED OR DISCLOSED BY  
OR TO ANY UNAUTHORIZED PERSON WITHOUT THE PRIOR CONSENT OF TG STUDIO.  
THE AREAS ON THIS DRAWING HAVE BEEN CALCULATED FROM A CAD DRAWING AND HAVE NO  
TOLERANCES ADDED OR SUBTRACTED.


REVISIONS  
- PRE-PLANNING SUBMISSION  
A - PLANNING SUBMISSION  
DATE  
26.08.2016  
24.02.2017

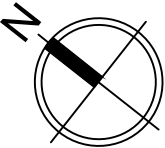

LEGEND

	Existing structures
	Changes as approved in application 2014/6213/P
	Changes introduced in this application.
	Ceiling height
GU	Gully
MH	Manhole
DP	Downpipe
SVP	Soil & vent pipe
RWP	Rain water pipe

NOTE:  
All existing windows to be repaired and retained. New secondary glazing to be installed internally.

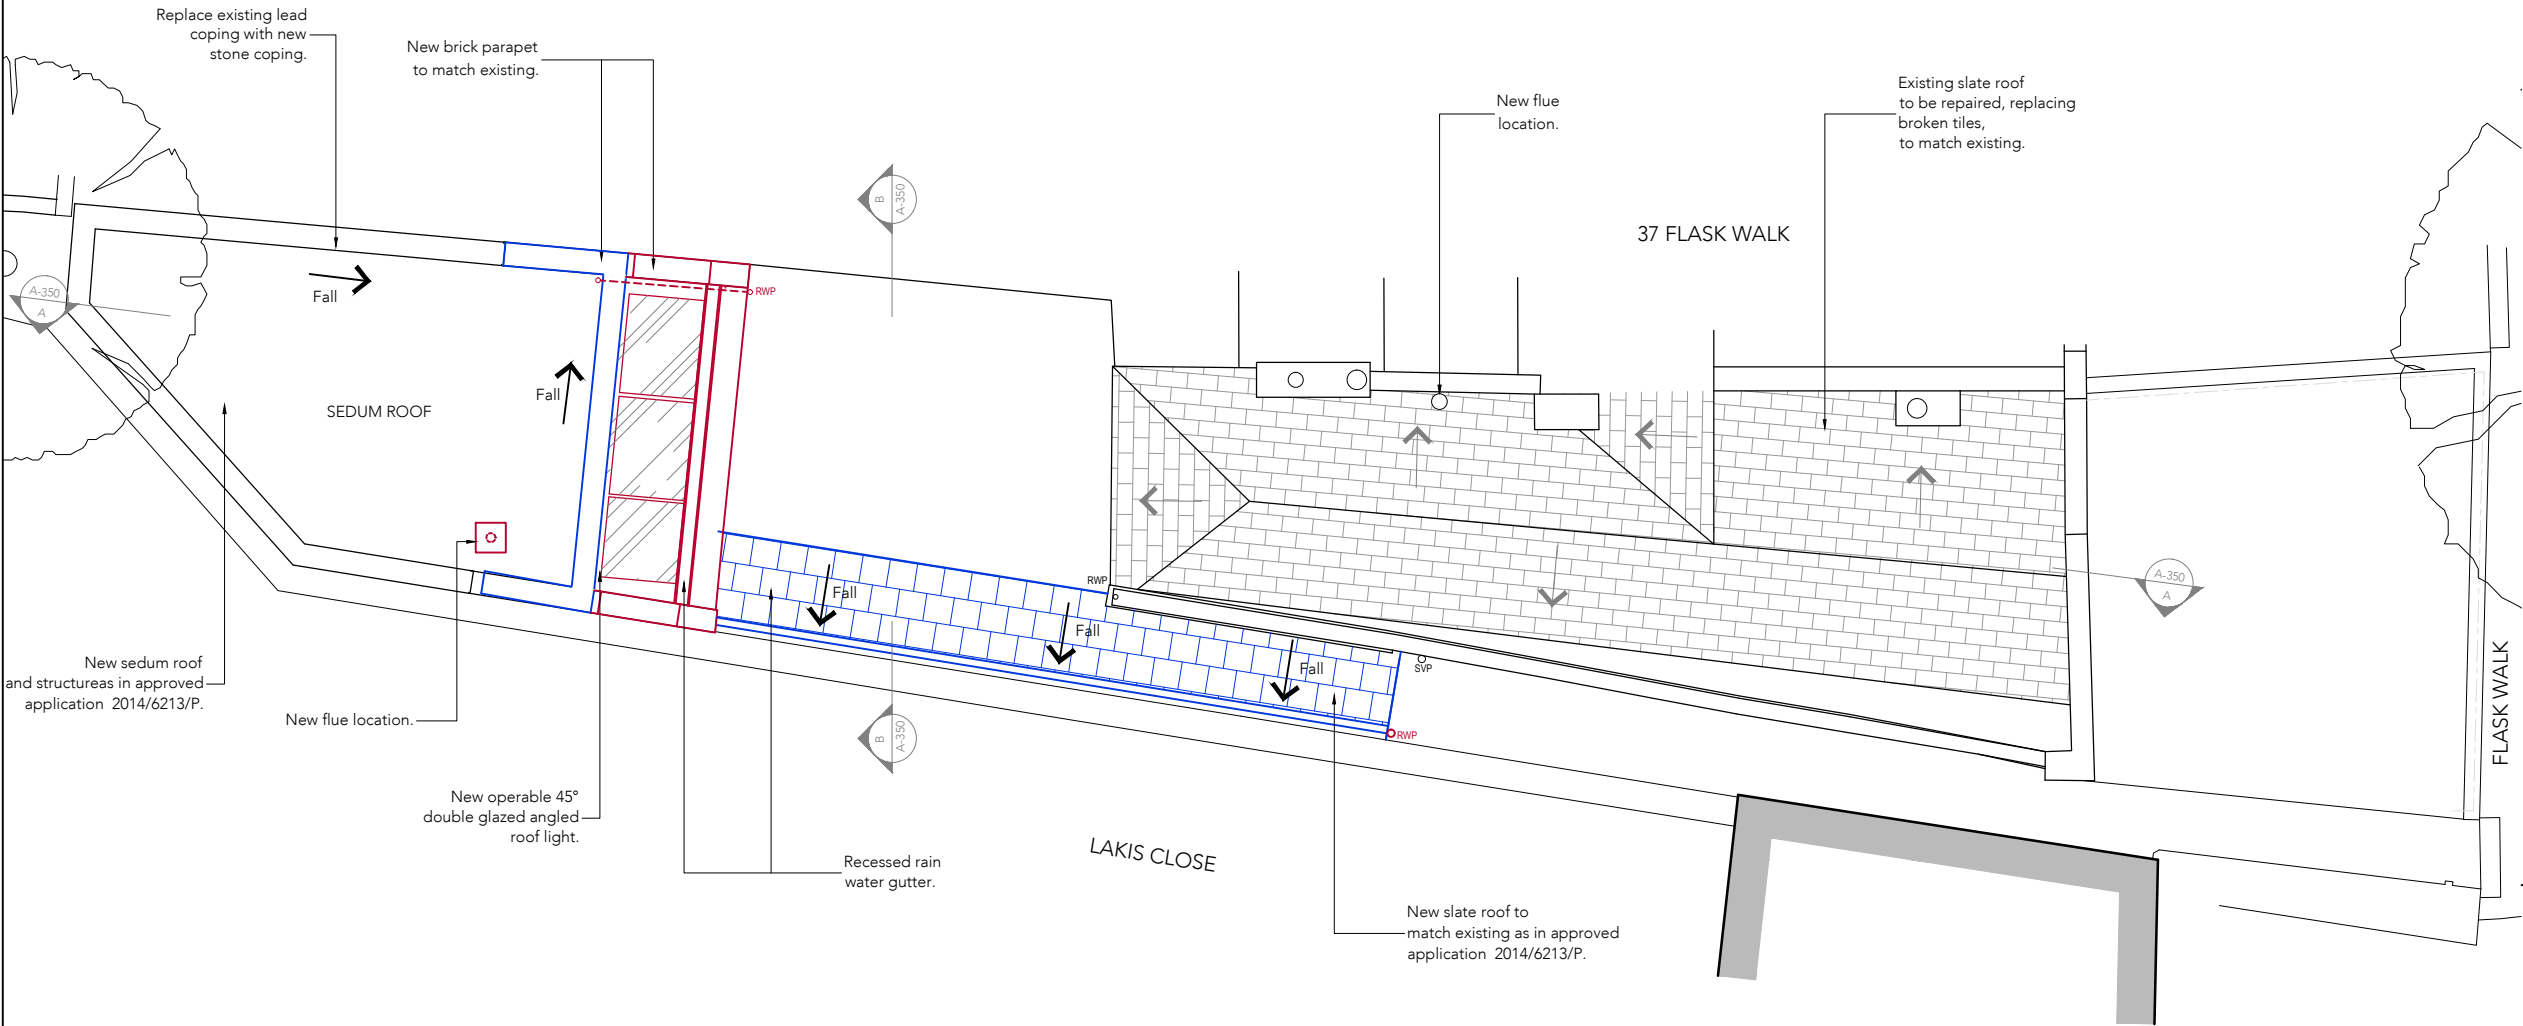

1 PROPOSED ROOF PLAN  
scale 1:100



10 RATHBONE PLACE, LONDON W1T 1HP T 020 7636 3838 F 020 7636 5659 WWW.TG-STUDIO.CO.UK

PROJECT  
35 - FLASK WALK  
LONDON, NW3 1HH

DRAWING  
PLANNING APPLICATION  
PROPOSED ROOF PLAN

DATE  
24.02.2017  
DRAWN BY  
SC  
CHECKED BY  
TG

STATUS  
PLANNING  
SCALE @ A3  
1:100

JOB NO.  
178  
DWG NO.  
A-302  
REV  
A



File - S:\TG-Studio-projects\178 - 35 Flask Walk\CAD\CURRENT\Planning\178\_Flask\_GA