



01 - GROUND FLOOR PLAN  
As Existing

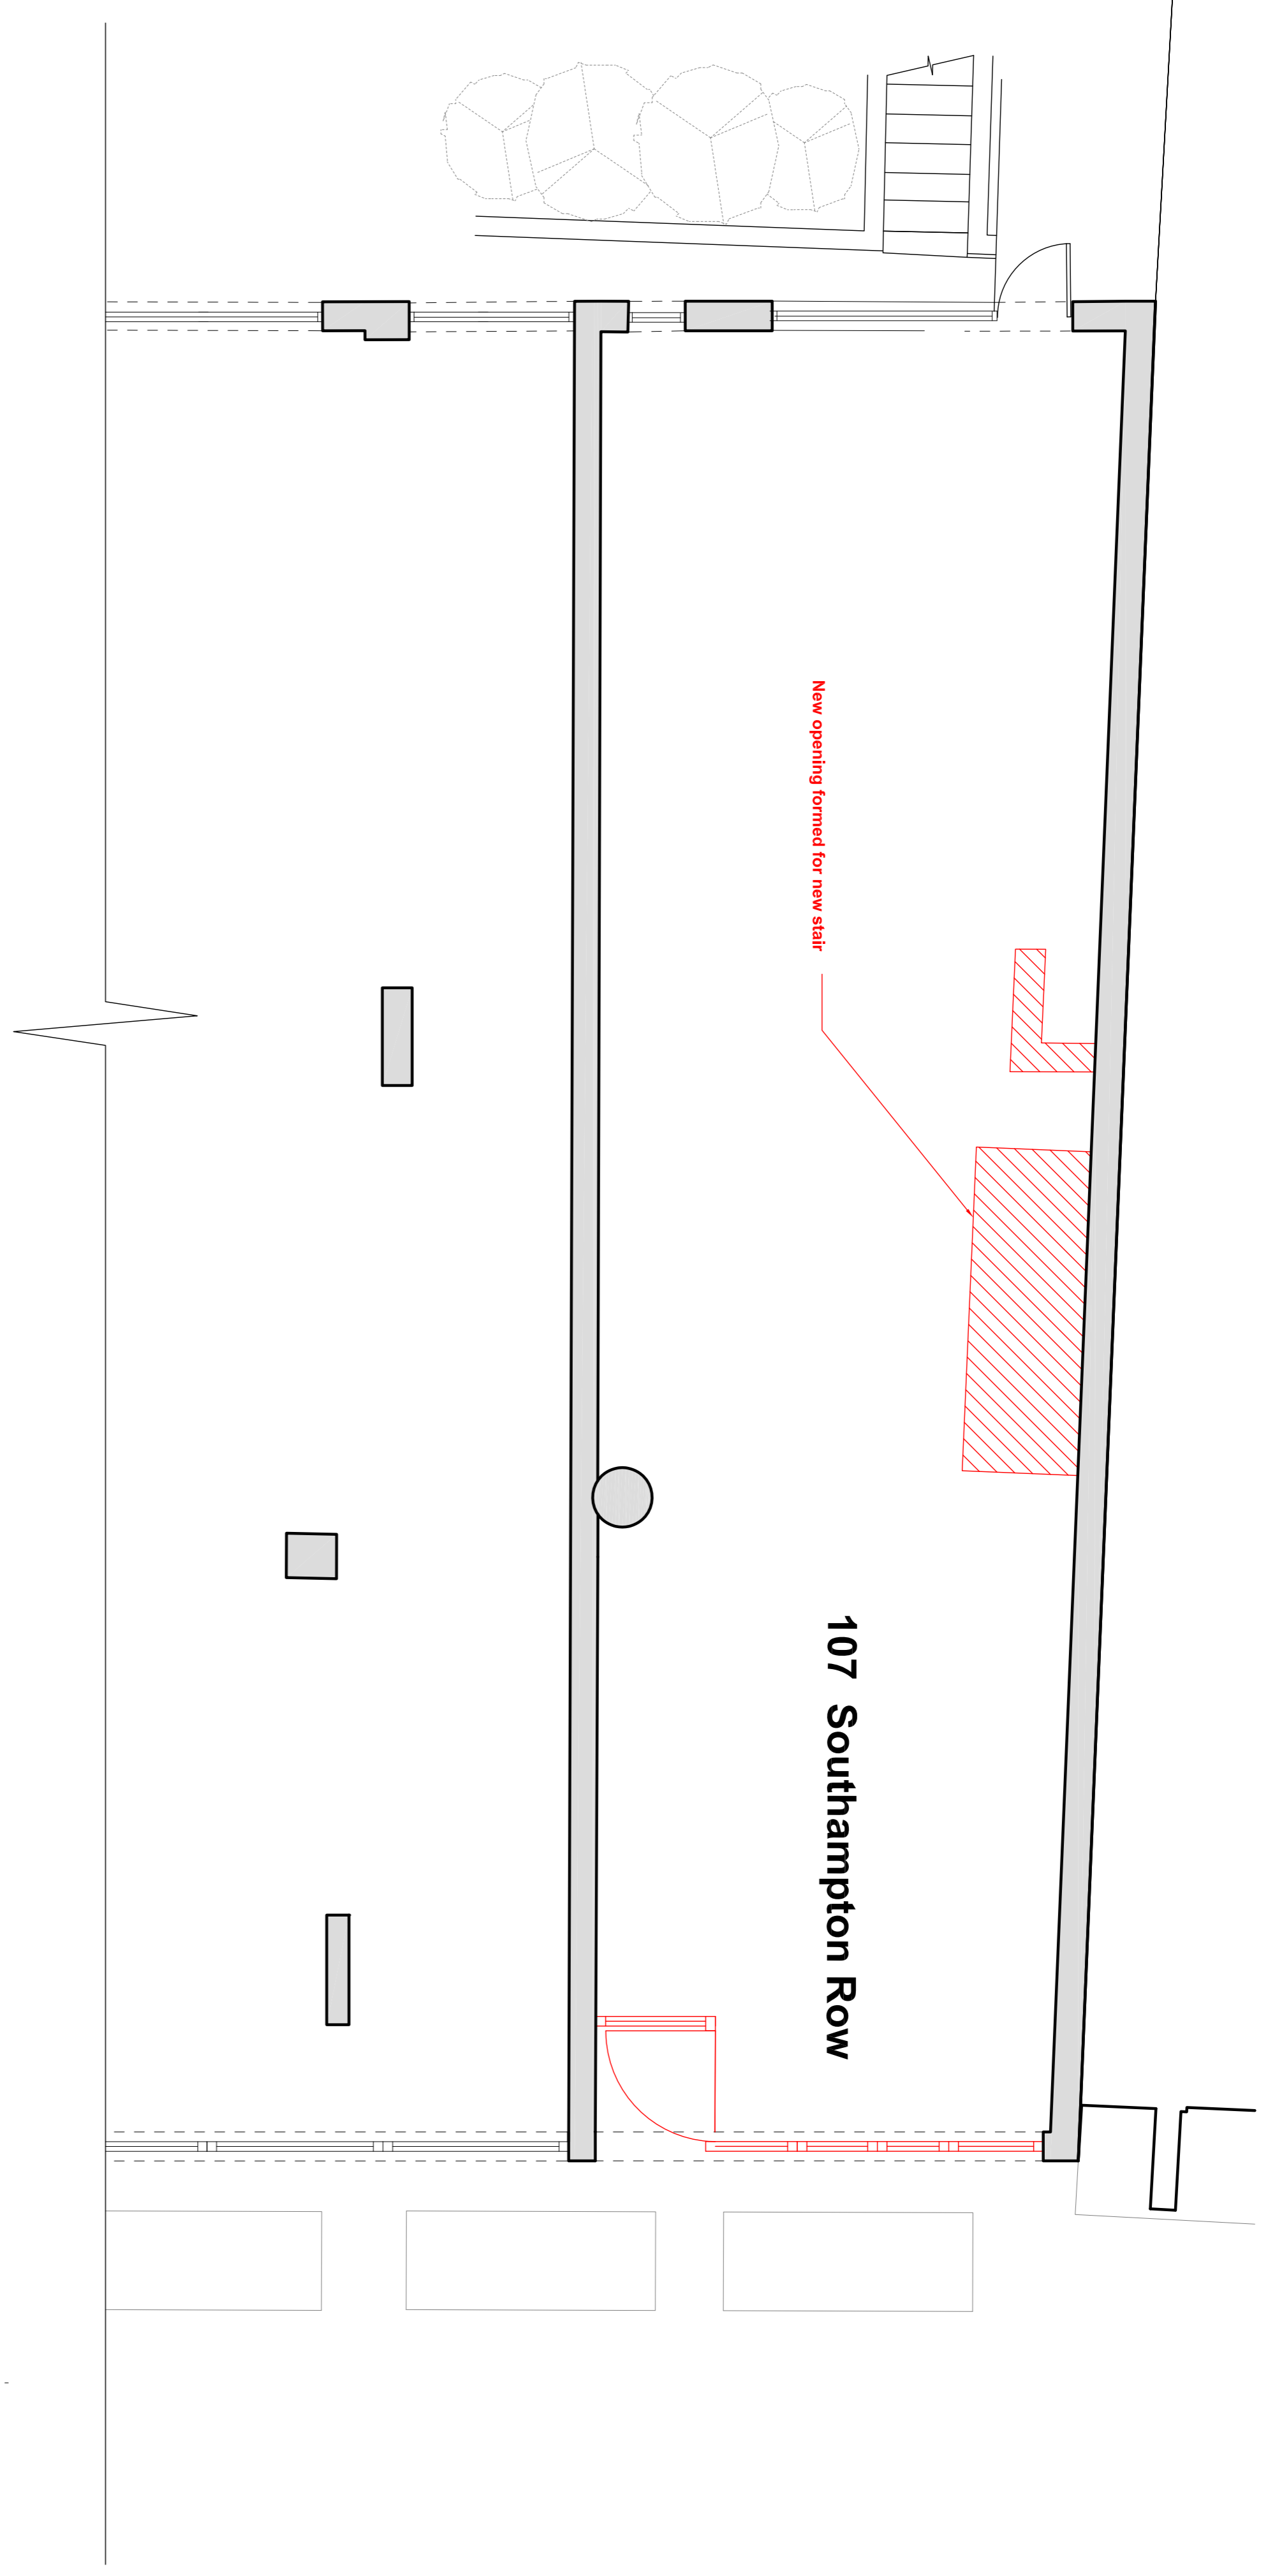

**KEY**

	Existing Walls
	Demolitions

02 - LOWER GROUND FLOOR PLAN  
As Existing

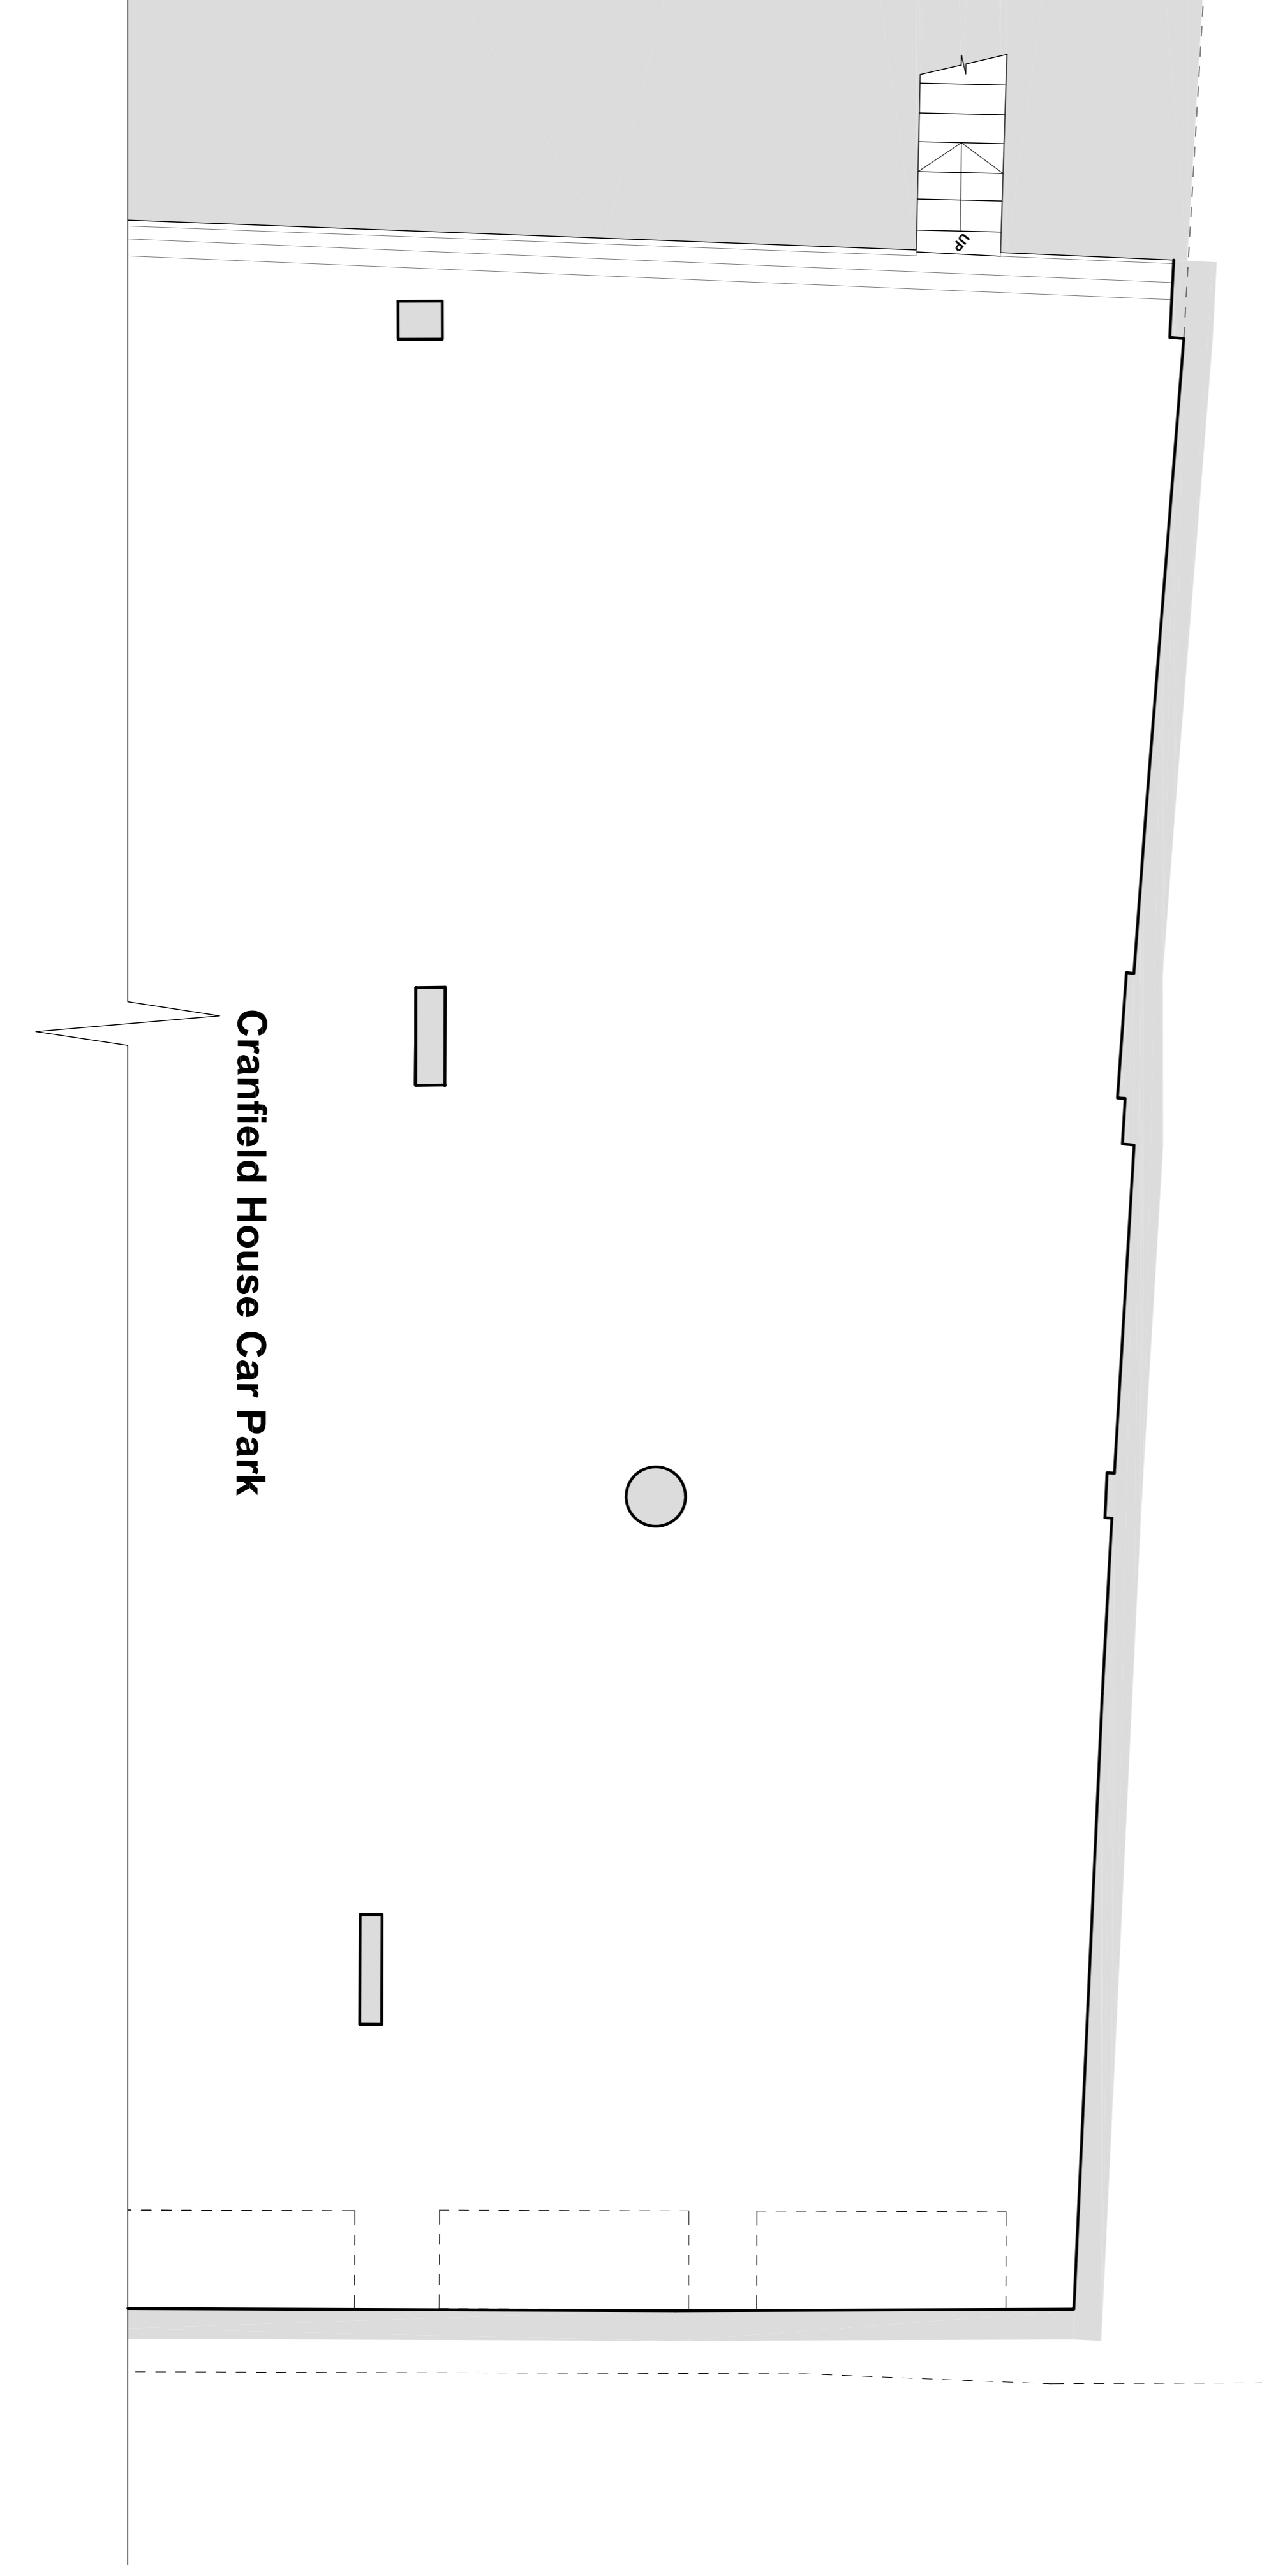

REV	ISSUE DATE	REVISION NOTES
A	20.02.2017	Issued for Planning

**GENERAL NOTES**

Do not scale. All written dimensions must be checked on site before work commences on site or in shop. Figure dimensions take preference over written dimensions. Dimensions, where standard, must be reported to the architect only.

Any areas indicated on the drawings are for guidance purposes only. No responsibility is taken for the accuracy.

All work must be carried out in accordance with the Building Regulations and to the satisfaction of the local authority.

**PLANNING**

**Garnett+Partners LLP**  
 Holborn Hall  
 195 High Holborn  
 London WC1V 7BD  
 Tel: +44 (0)20 7404 7677  
 Fax: +44 (0)20 7404 6648  
 mail@garnettpartners.com  
 www.garnettpartners.com  
 architects / planners / designers

**GARNETT + PARTNERS**

**CLIENT**  
The Bedford Estates

**PROJECT**  
107 Southampton Row, WC1

**DRAWING TITLE**  
Ground & LGF Plans  
As Existing with Demolitions

**SCALE**  
1:50@A1

**DATE**  
January 2017

**JOB NO.**  
839

**DWG NO.**  
(PL)102

**REV.**  
A