



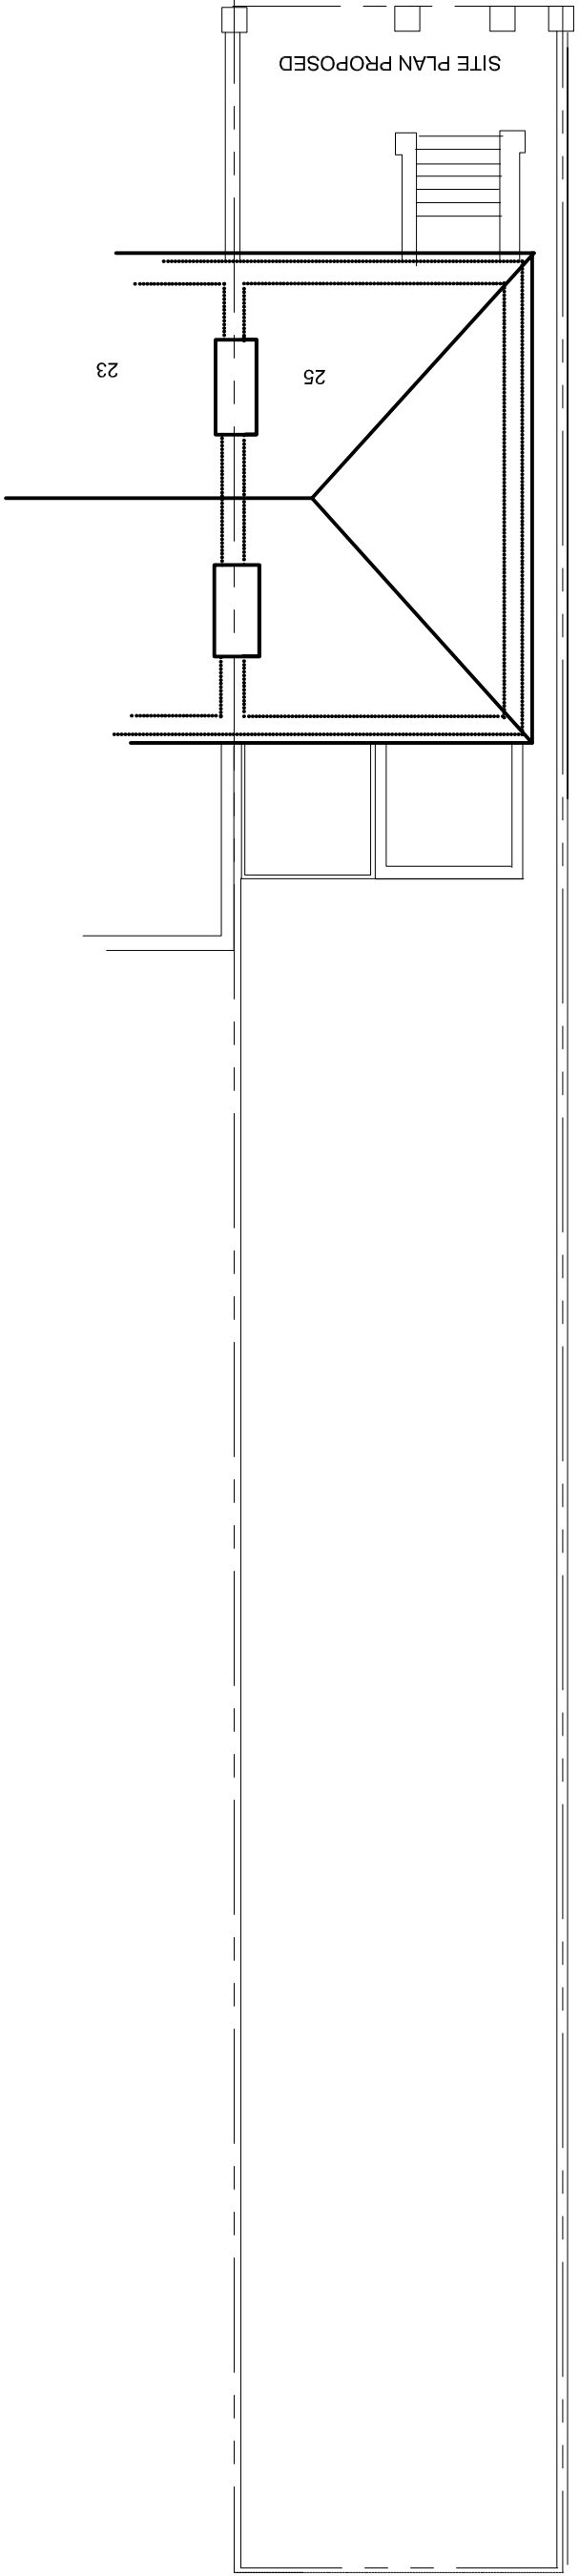

SITE PLAN EXISTING

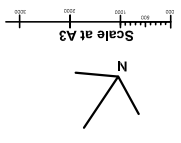

SITE PLAN PROPOSED

**NEALE & NORDEN**  
CONSULTANTS

17 DARTMOUTH PARK AVENUE, LONDON, NW5, 1AL  
0207 813 4223 e: [norden@nealeandnorden.com](mailto:norden@nealeandnorden.com)

Job: 25A DARTMOUTH PK RD

REVISIONS		
NO.	DATE	DESCRIPTION
A		Site location added
B		Scale revised
C		
D		

Sheet No.:	D13
At dimensions to be marked on site	
Job no.:	437/D13
Scale:	1:150 @ A3
Date:	02/02/2017
Drawn by:	
Checked by:	