



TENDER ISSUE


	RUNDELL ASSOCIATES		
	Architecture & Design 12 Salem Rd, London W2 4DL		
	+44 (0)207 483 8360 office@runde l lassociates.com		
	rundellassociates.com		
	Client PIERRE DE WECK		
44444	Structural Engineer James Frith		
	Services Engineer Rod Werninck		
FOOTPATH	Quantity Surveyor -		
U	Project 15 FITZROY SQUARE		
	Drawing Title EXISTING SECTIONS		
	SECTION A-A		
	-		
	Date 10.02.17 Revision		
2.5 5 m	Scale 1:100 @ A3		
	^{Job No.} 3505		
00	Drawing No. 110		
	Drawn by ML Checked MR		



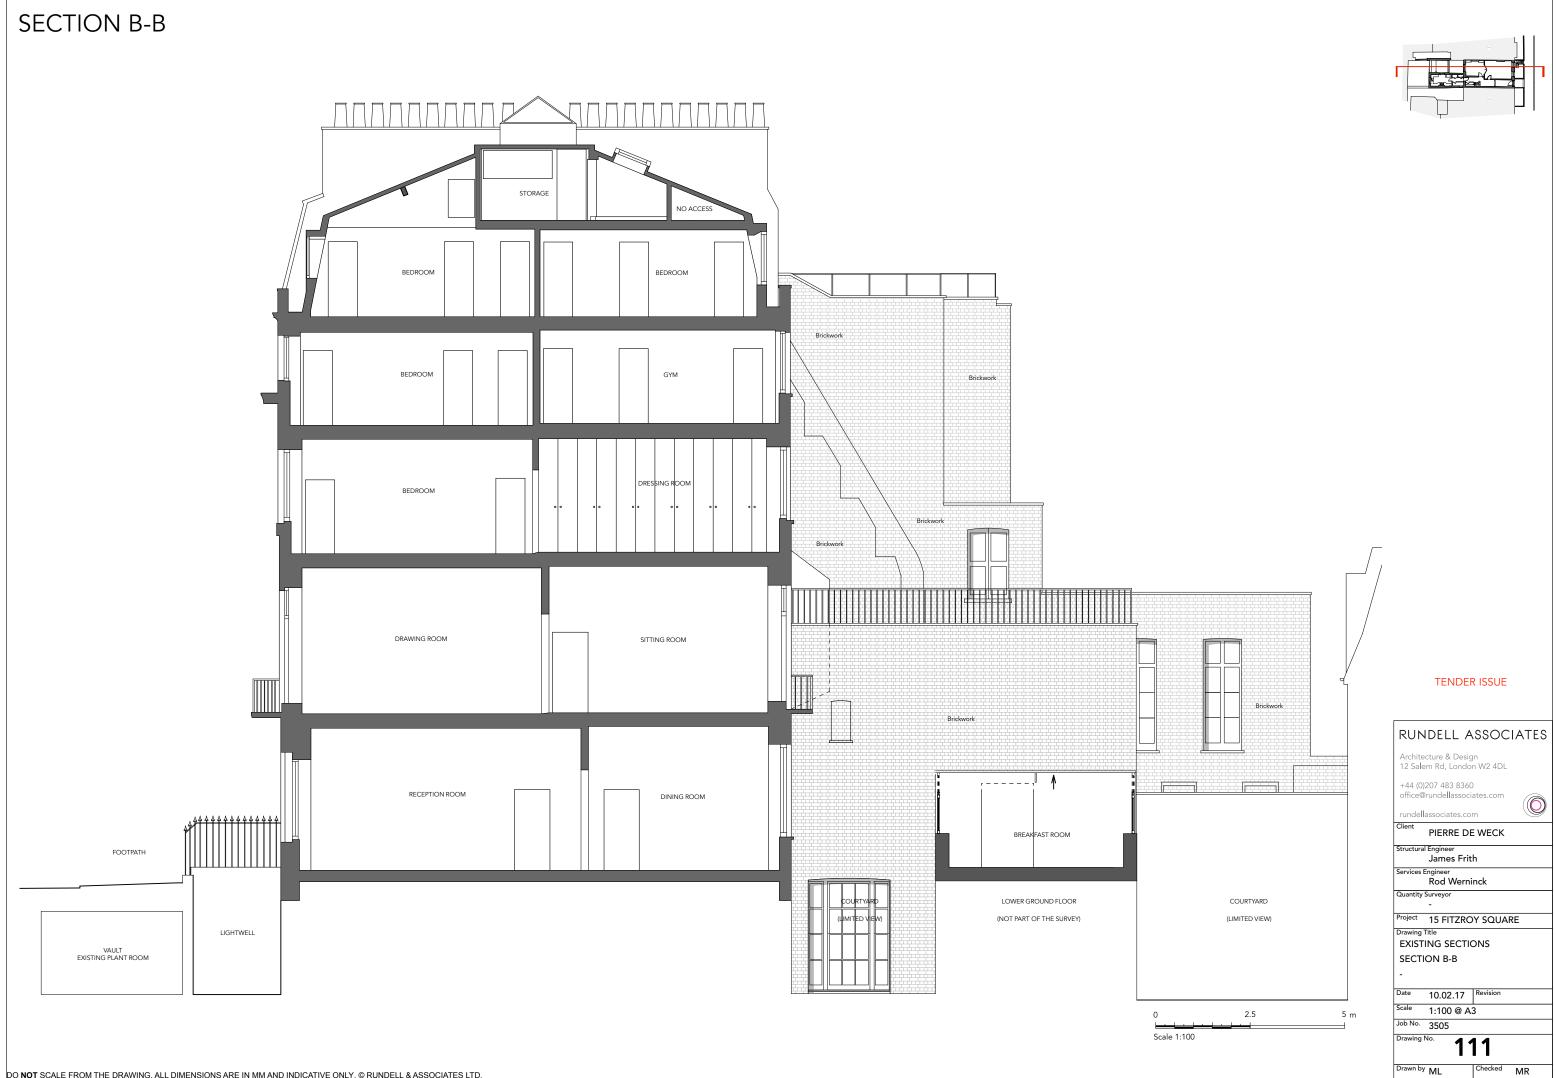

 

Scale 1:100

 



TENDER ISSUE

RUNDELL ASSOCIATES				
Architecture & Design 12 Salem Rd, London W2 4DL				
+44 (0)207 483 8360 office@rundellassociates.com				
rundellassociates.com				
Client PIERRE DE WECK				
Structural Engineer James Frith				
Services Engineer Rod Werninck				
Quantity Surveyor				
Project 15 FITZROY SQUARE				
Drawing Title EXISTING SECTIONS				
SECTION C-C				
-				
Date 10.02.17 Revision				
Scale 1:100 @ A3				
^{Job No.} 3505				
Drawing No. 112				
Drawn by ML Checked MR				



5 m —

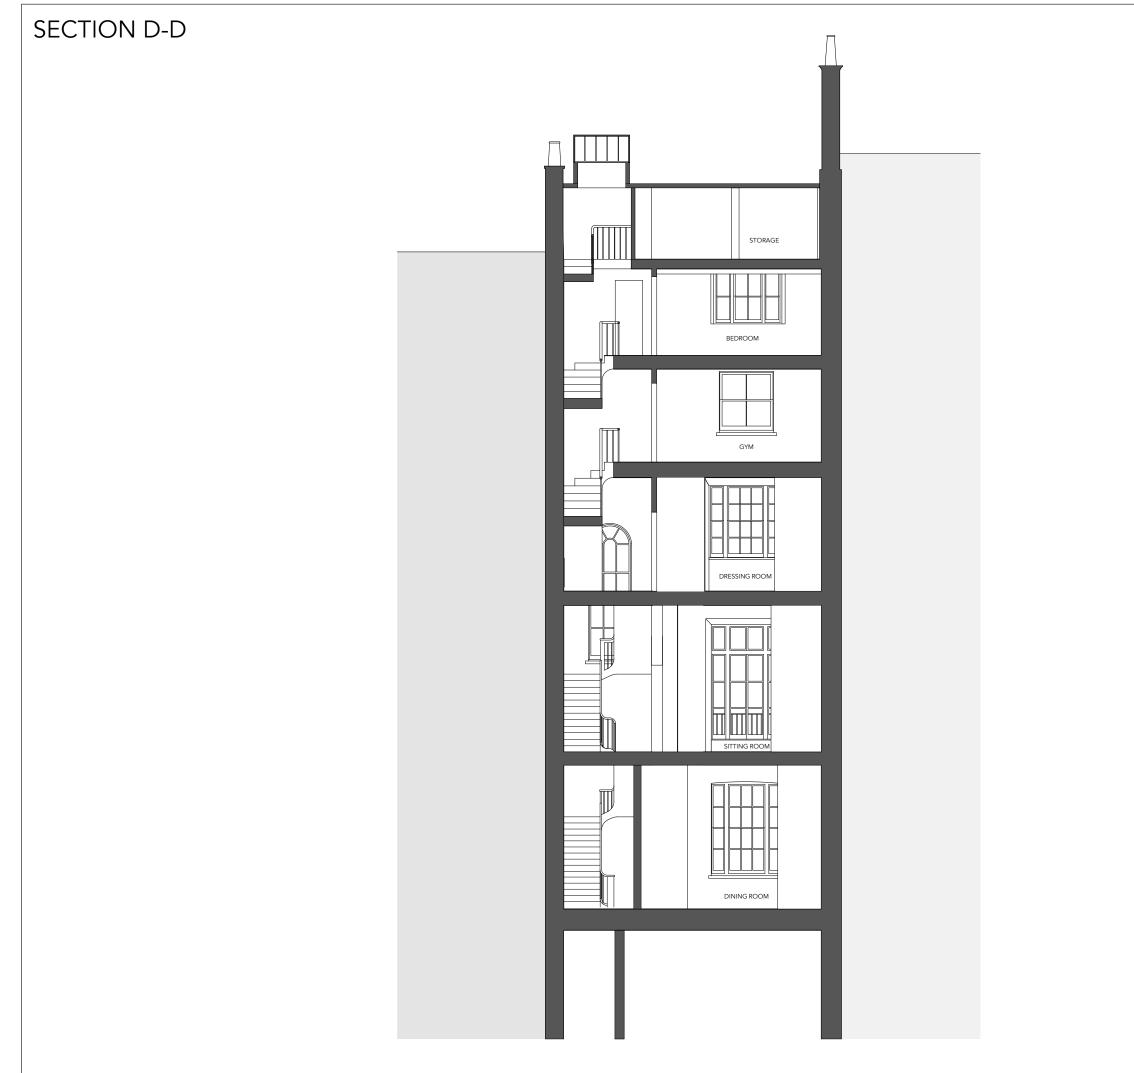

 

TENDER ISSUE


RUNDELL ASSOCIATES				
Architecture & Design 12 Salem Rd, London W2 4DL				
+44 (0)207 483 8360 office@rundellassociates.com				
rundellassociates.com				
Client PIERRE DE WECK				
Structural Engineer James Frith				
Services Engineer Rod Werninck				
Quantity Surveyor -				
Project 15 FITZROY SQUARE				
Drawing Title EXISTING SECTIONS				
SECTION D-D				
-				
Date 10.02.17 Revision				
Scale 1:100 @ A3				
Job No. 3505				
Drawing No. 113				
Drawn by ML Checked MR				

2.5

Scale 1:100

5 m



 

TENDER ISSUE

RUN	DELL	A	SSOC	IATES
	ture & De n Rd, Lond			
	207 483 83 undellasso			
rundella	ssociates.	100	m	\bigcirc
Client PIERRE DE WECK				
Structural Engineer James Frith				
Services Engineer Rod Werninck				
Quantity Surveyor				
	-			
Project 15 FITZROY SQUARE				
Drawing T				
EXISTING ELEVATION				
REAR ELEVATION				
-				
-				
Date	10.02.17		Revision	
Scale 1:100 @ A3				
Job No.	3505			
Drawing N	lo.	2	20	
Drawn by	МІ		Checked	MR

2.5

5 m