





Existing Front Elevation


0 5m
Scale 1:50

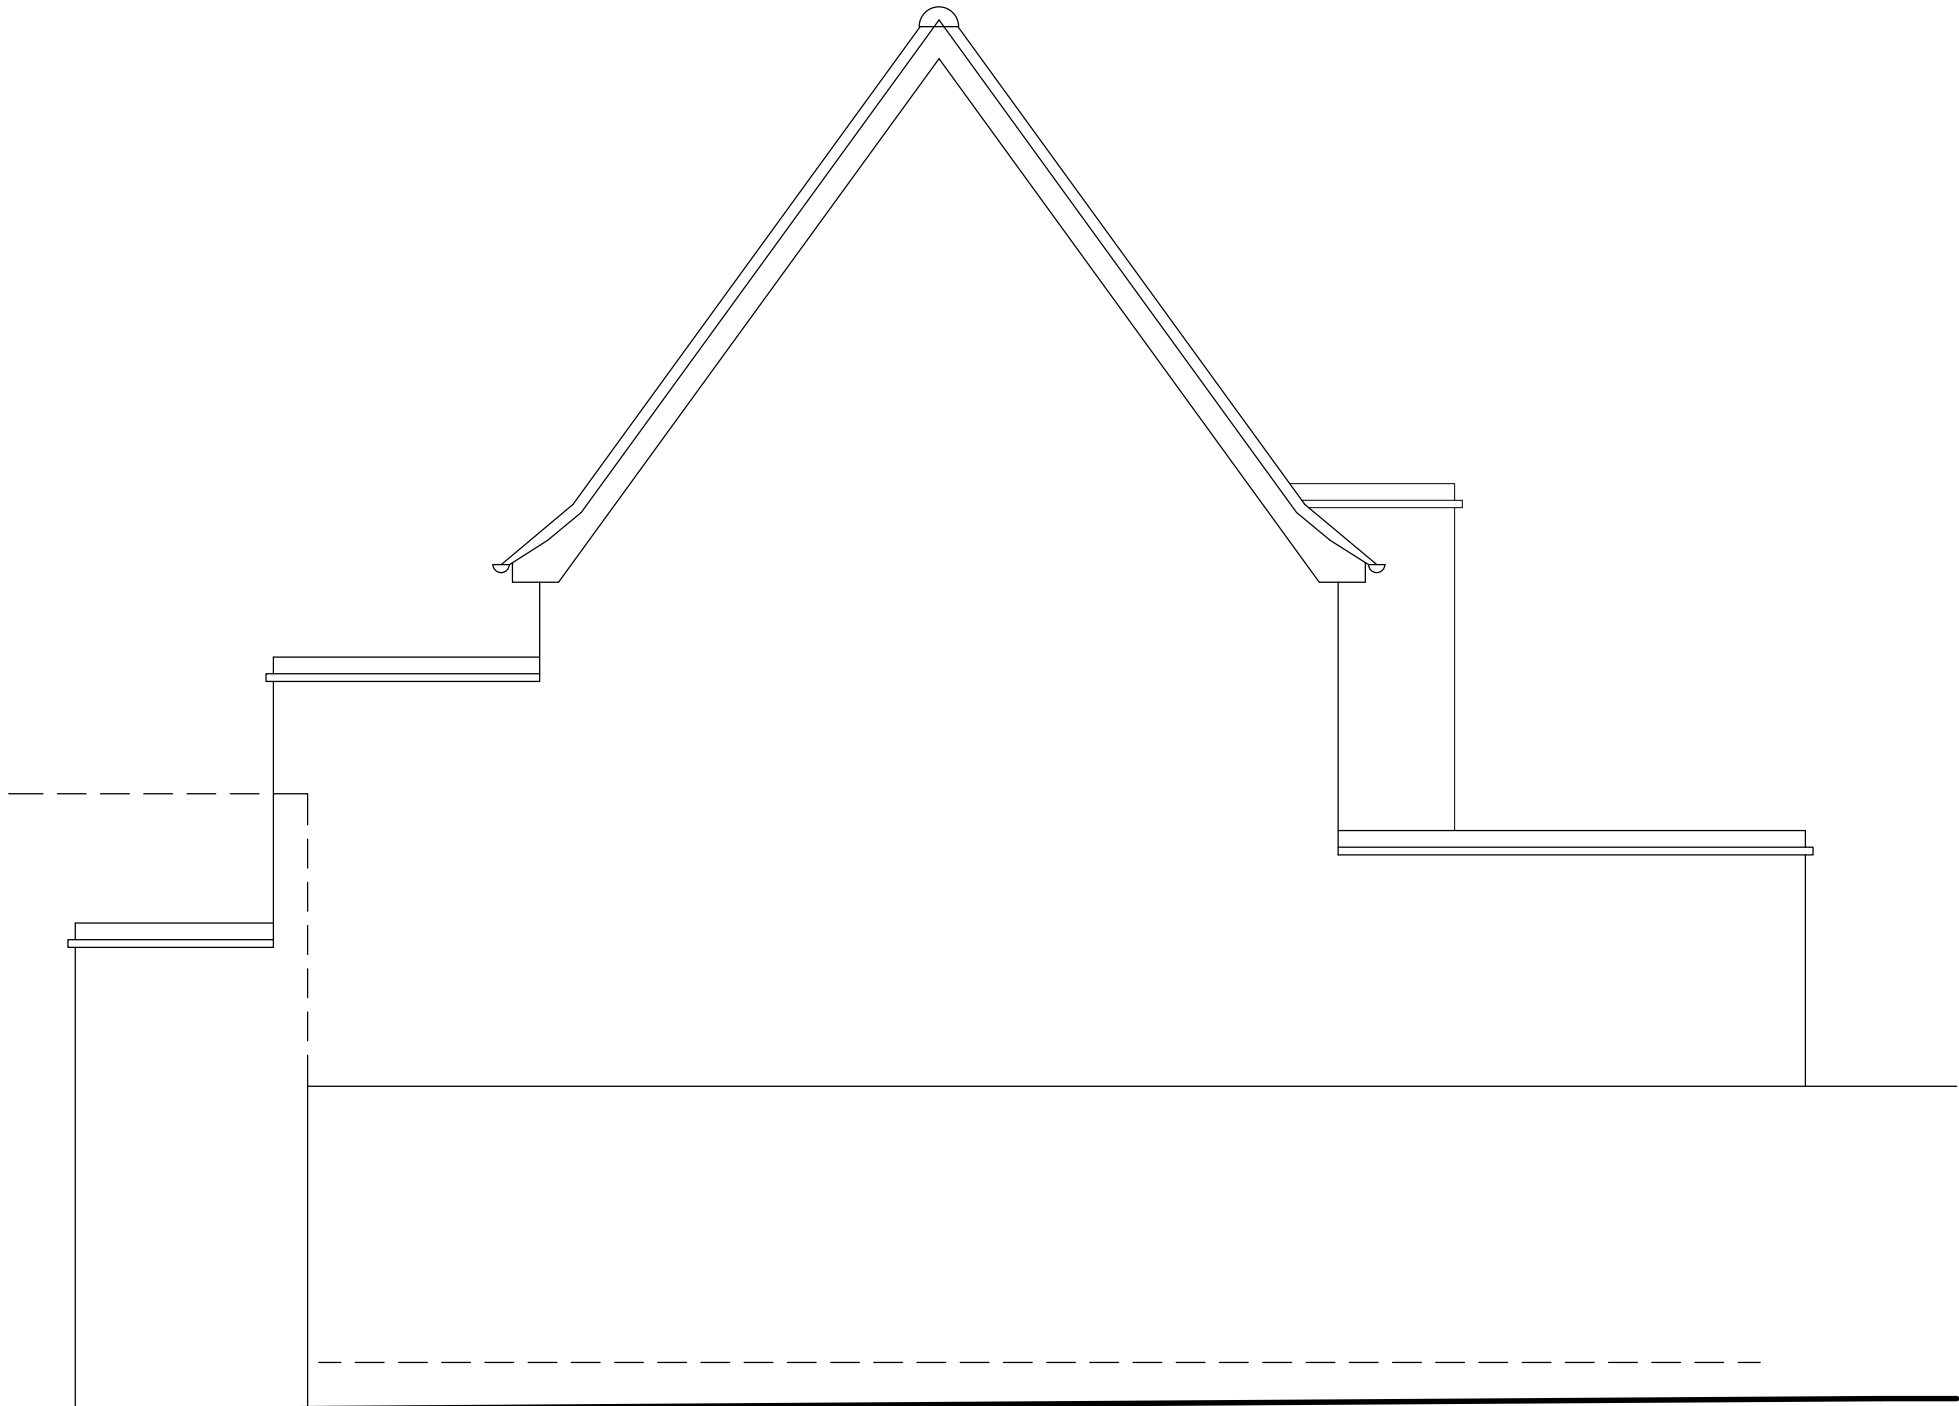

Existing Side(E) Elevation

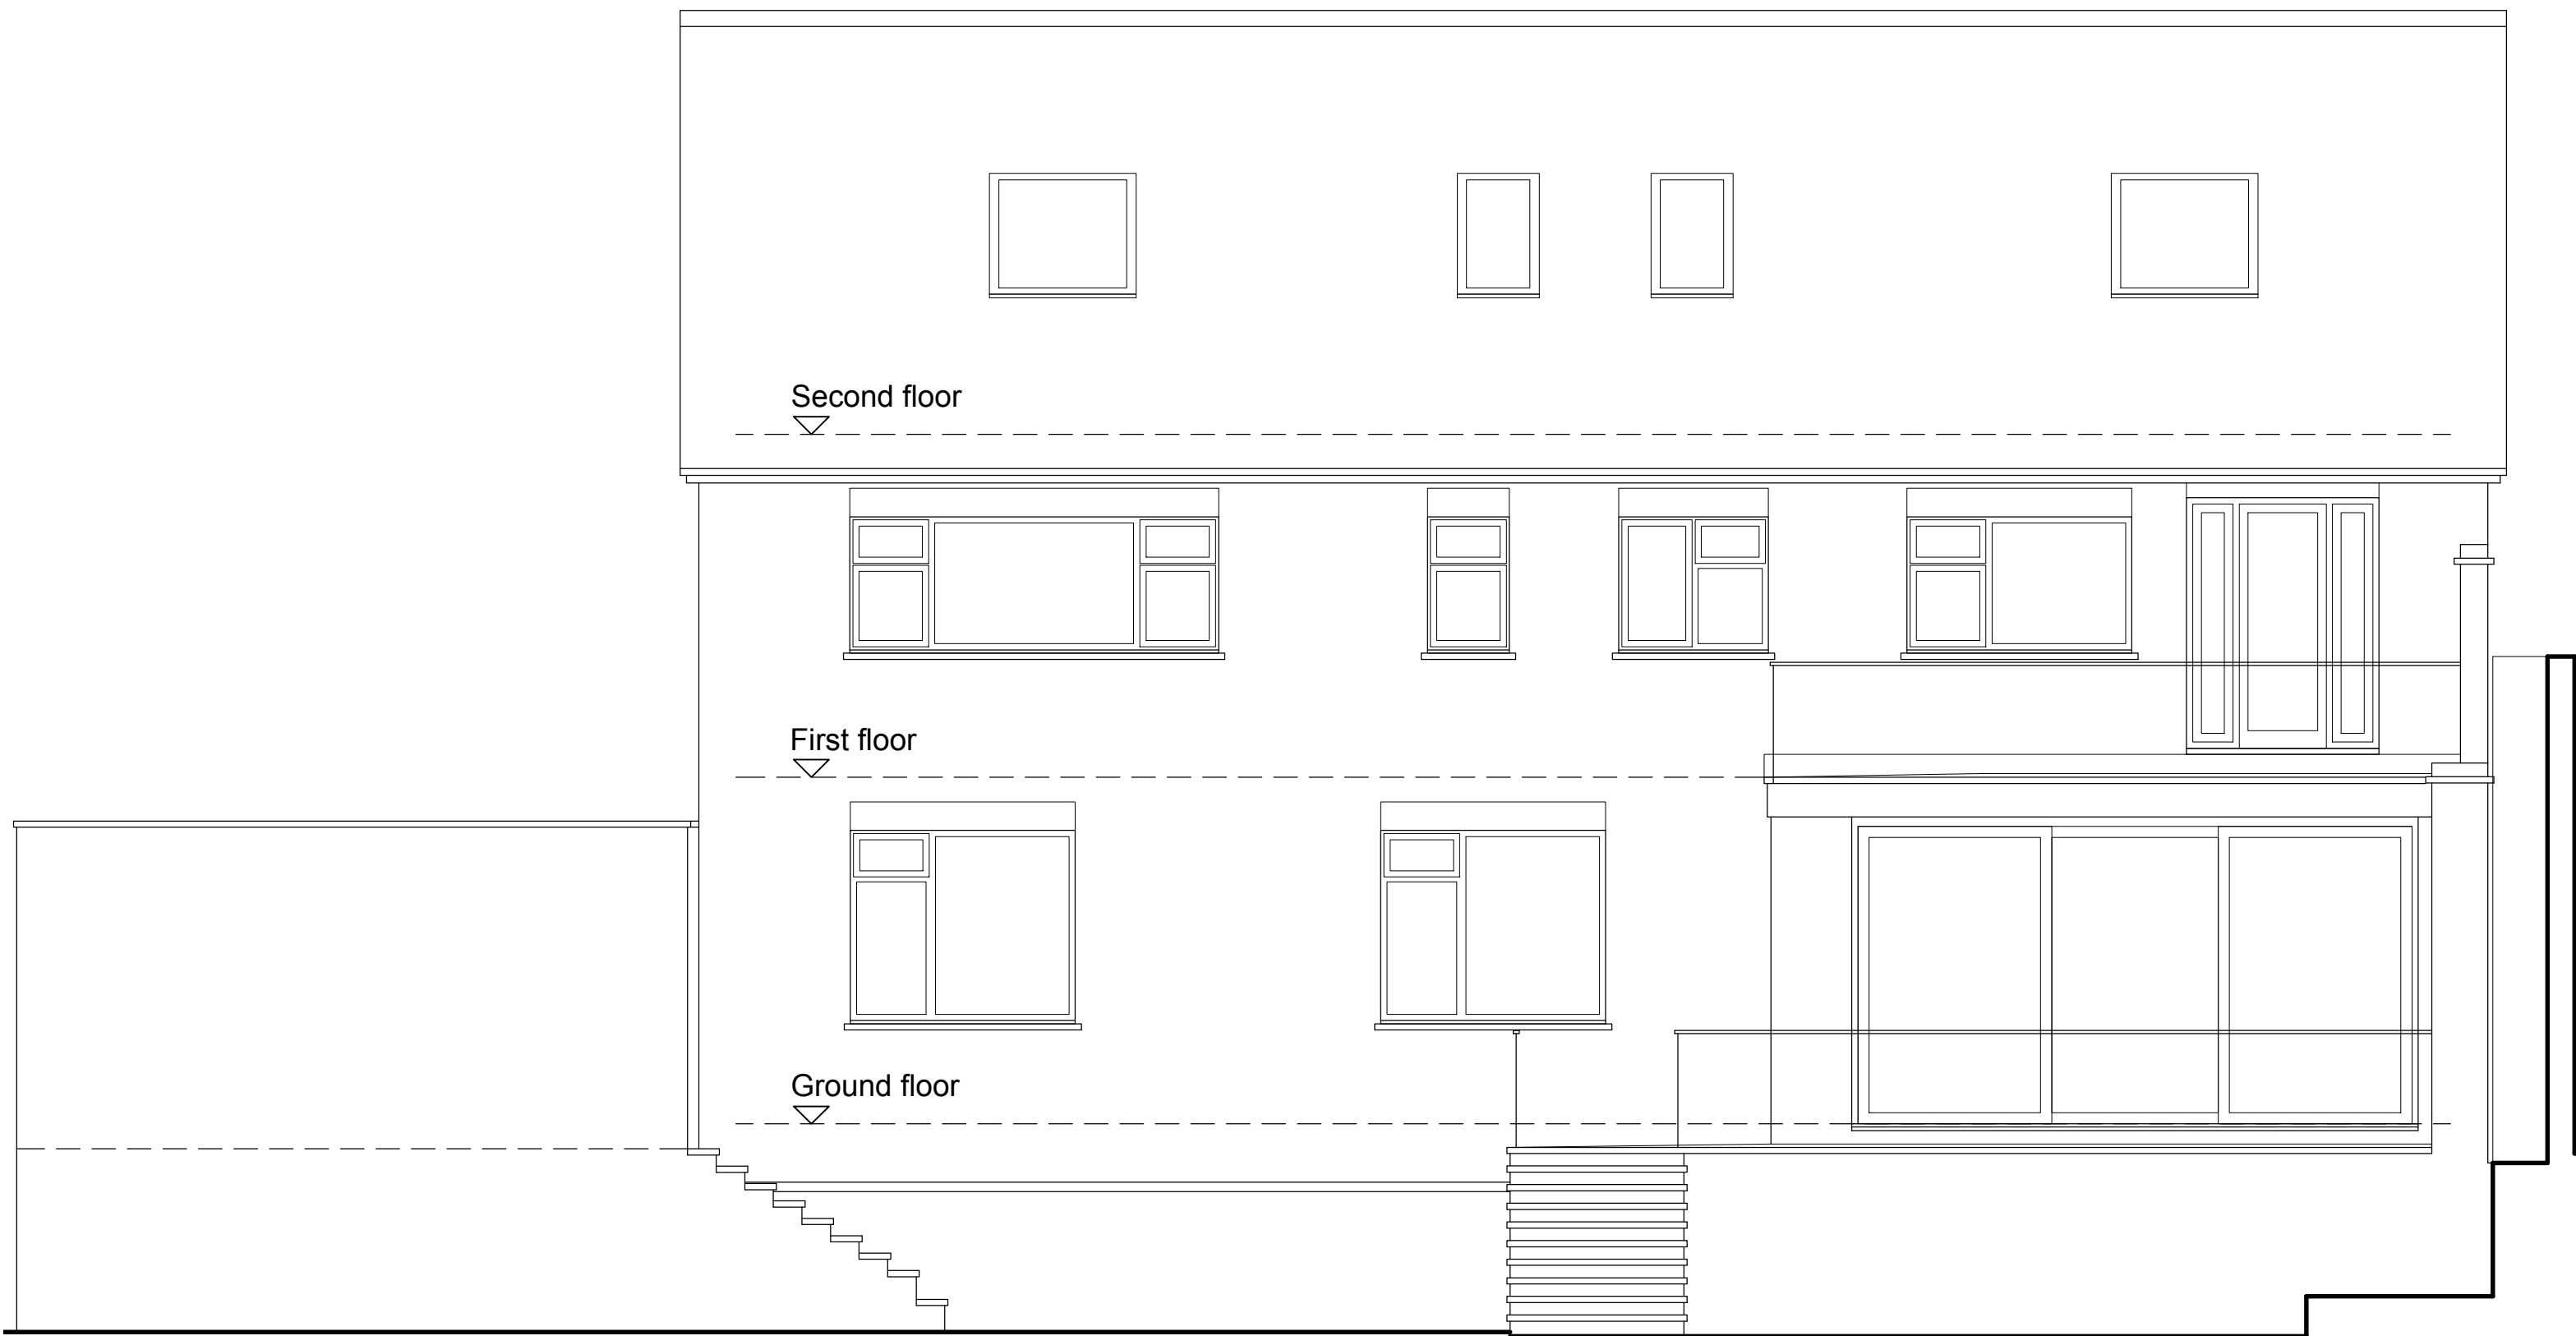

Existing Rear Elevation

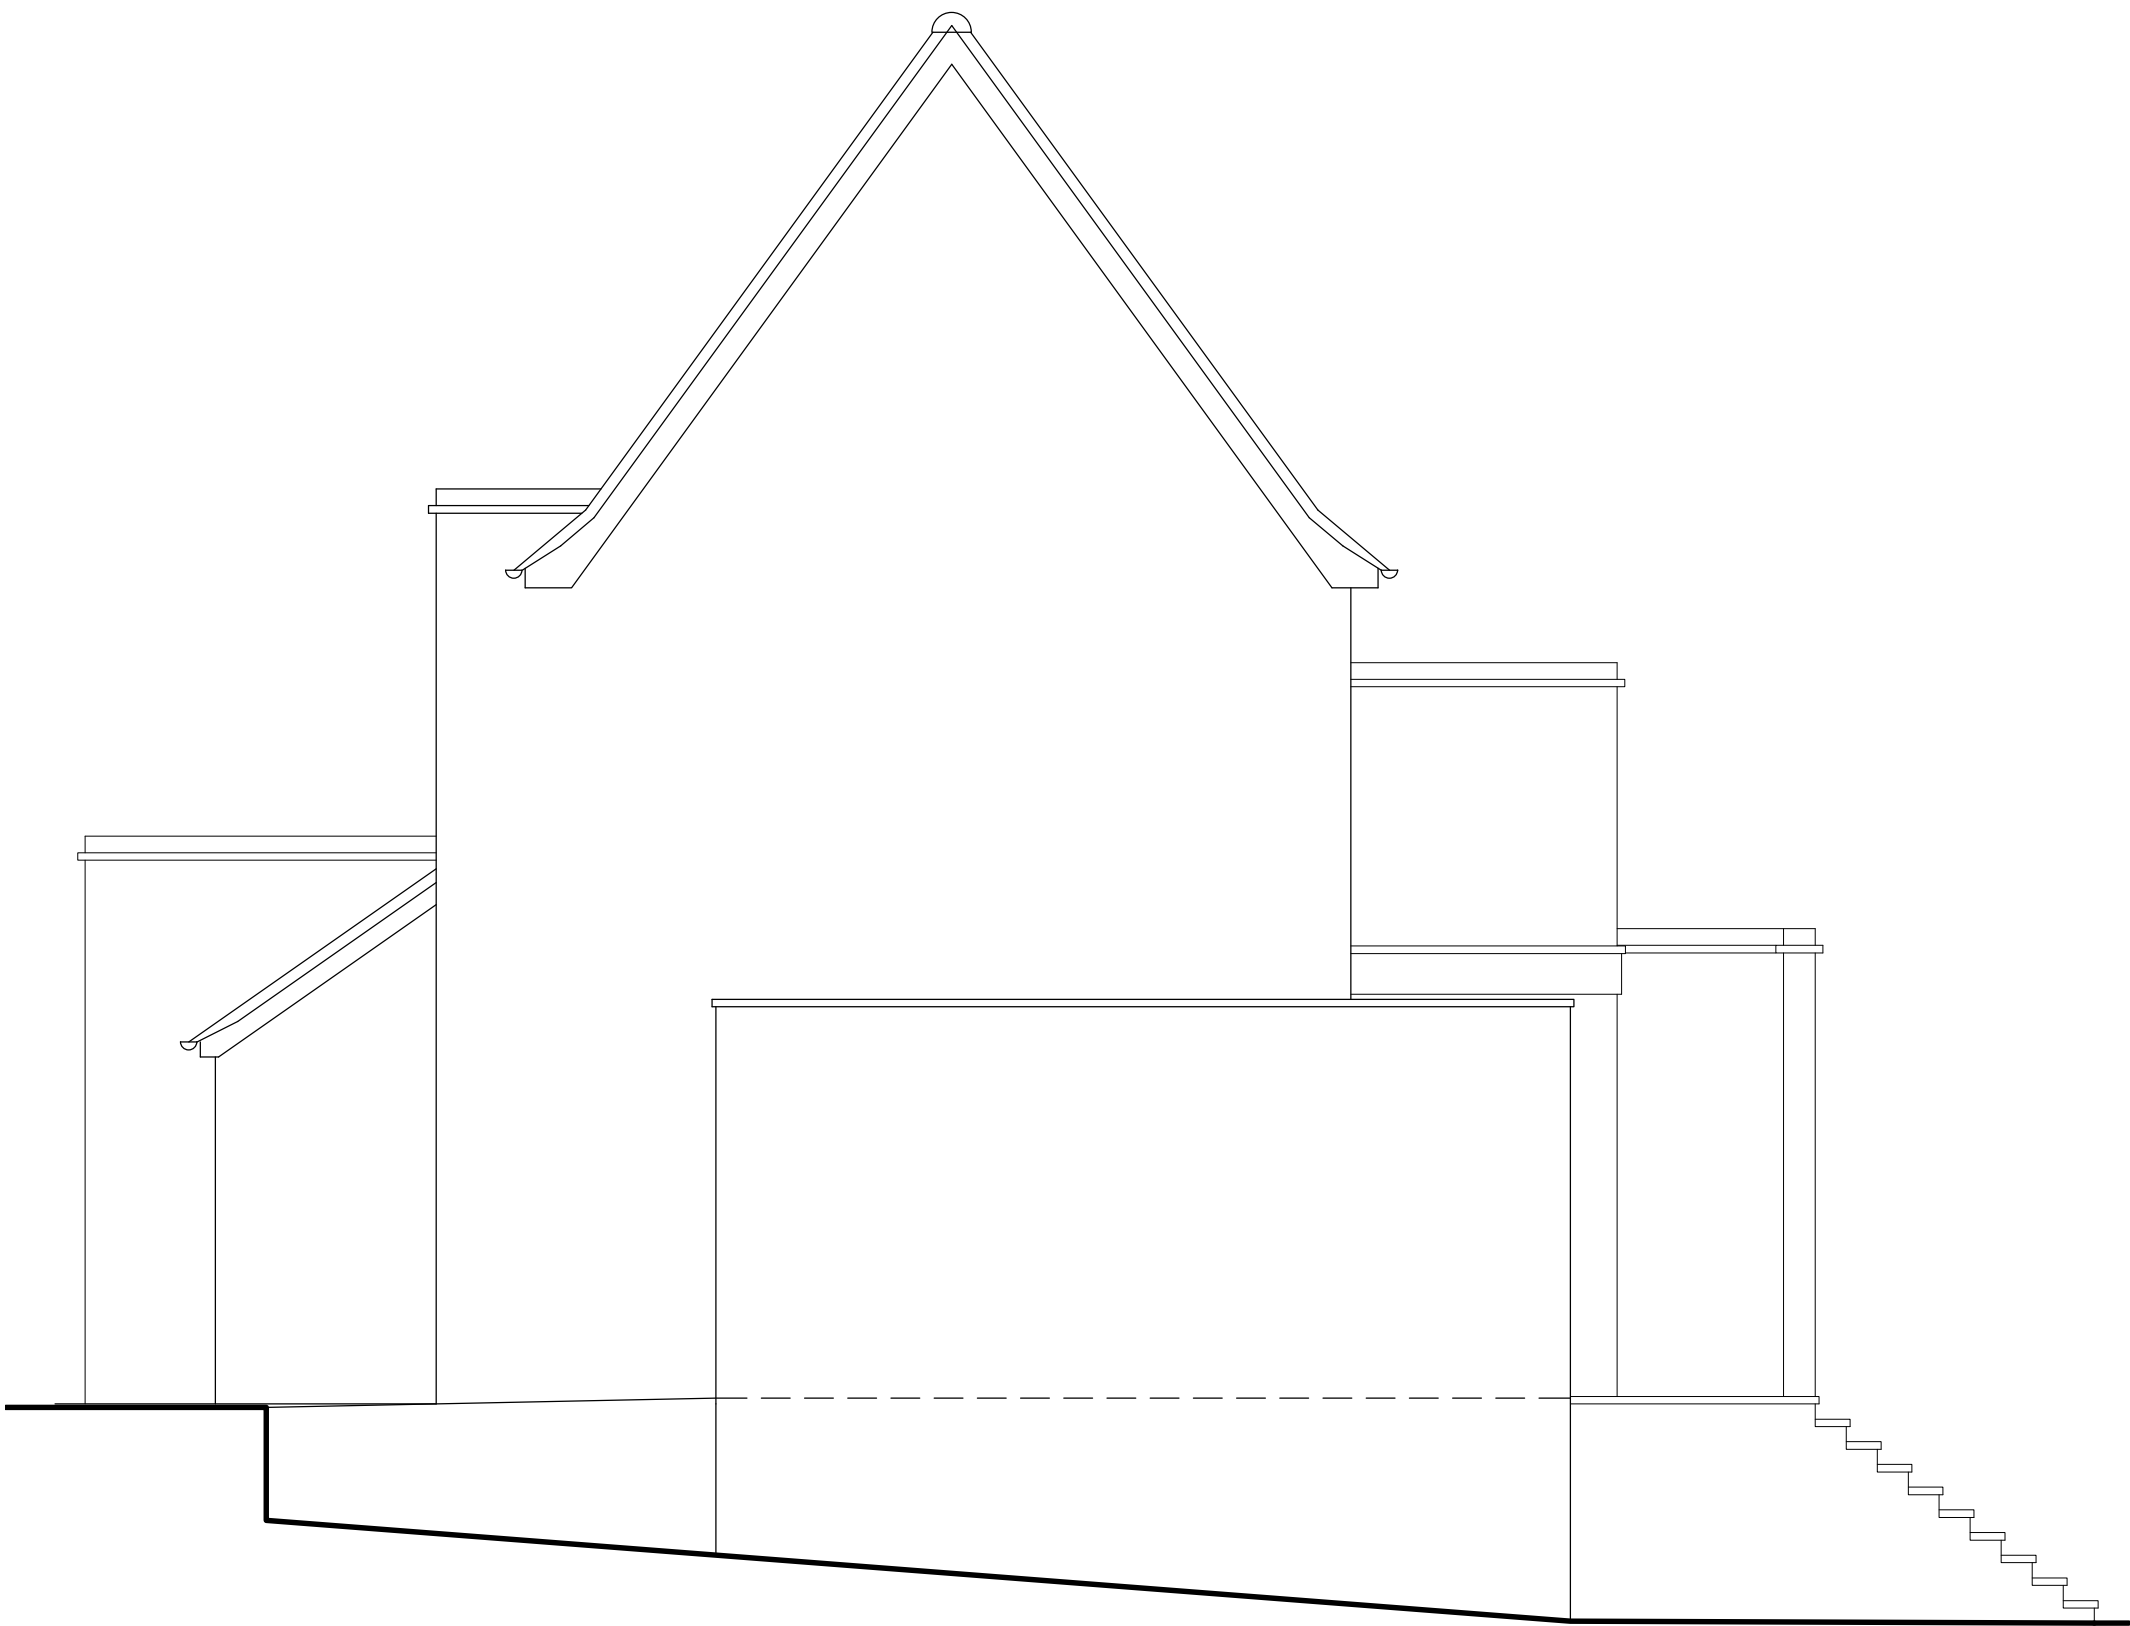

Existing Side(W) Elevation

rev	description	date
-----	-------------	------

project
8 Nutley Terrace
London
NW3 5SY

drawing
Existing Elevations
- Demolitions

scale / size
1 : 50 A1

drawing no. / revision
07.16.S11 A

date of first issue
Dec'16

status
Planning

for
Mr & Mrs Maisel

penn design
chartered architect

Penn Design Architects Ltd
Beaconsfield Town Hall
Penn Road
Beaconsfield
Bucks HP9 2PP

tel. 01494 672636
info@pennndesign.co.uk

www.pennndesign.co.uk

© penn design architects ltd