
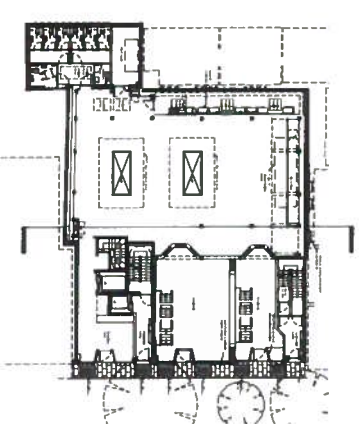




61, 63, 65 Charlotte Street, London

Amended Drawings - Application

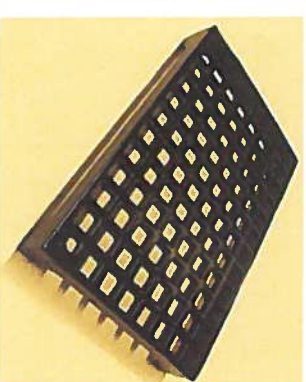

An example of a decorative cast iron air grille: Cast Iron Air Brick Company, product ref. MAX 6 Air Brick (nom. 225mmx150mm), painted matt black, flush with wall surface, secured in place with mortar.


[illegible]

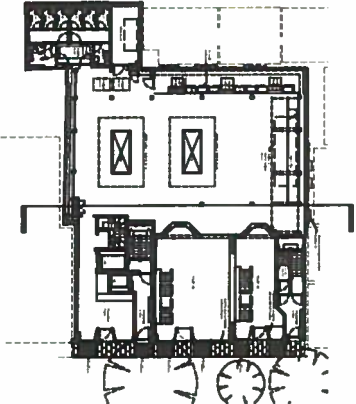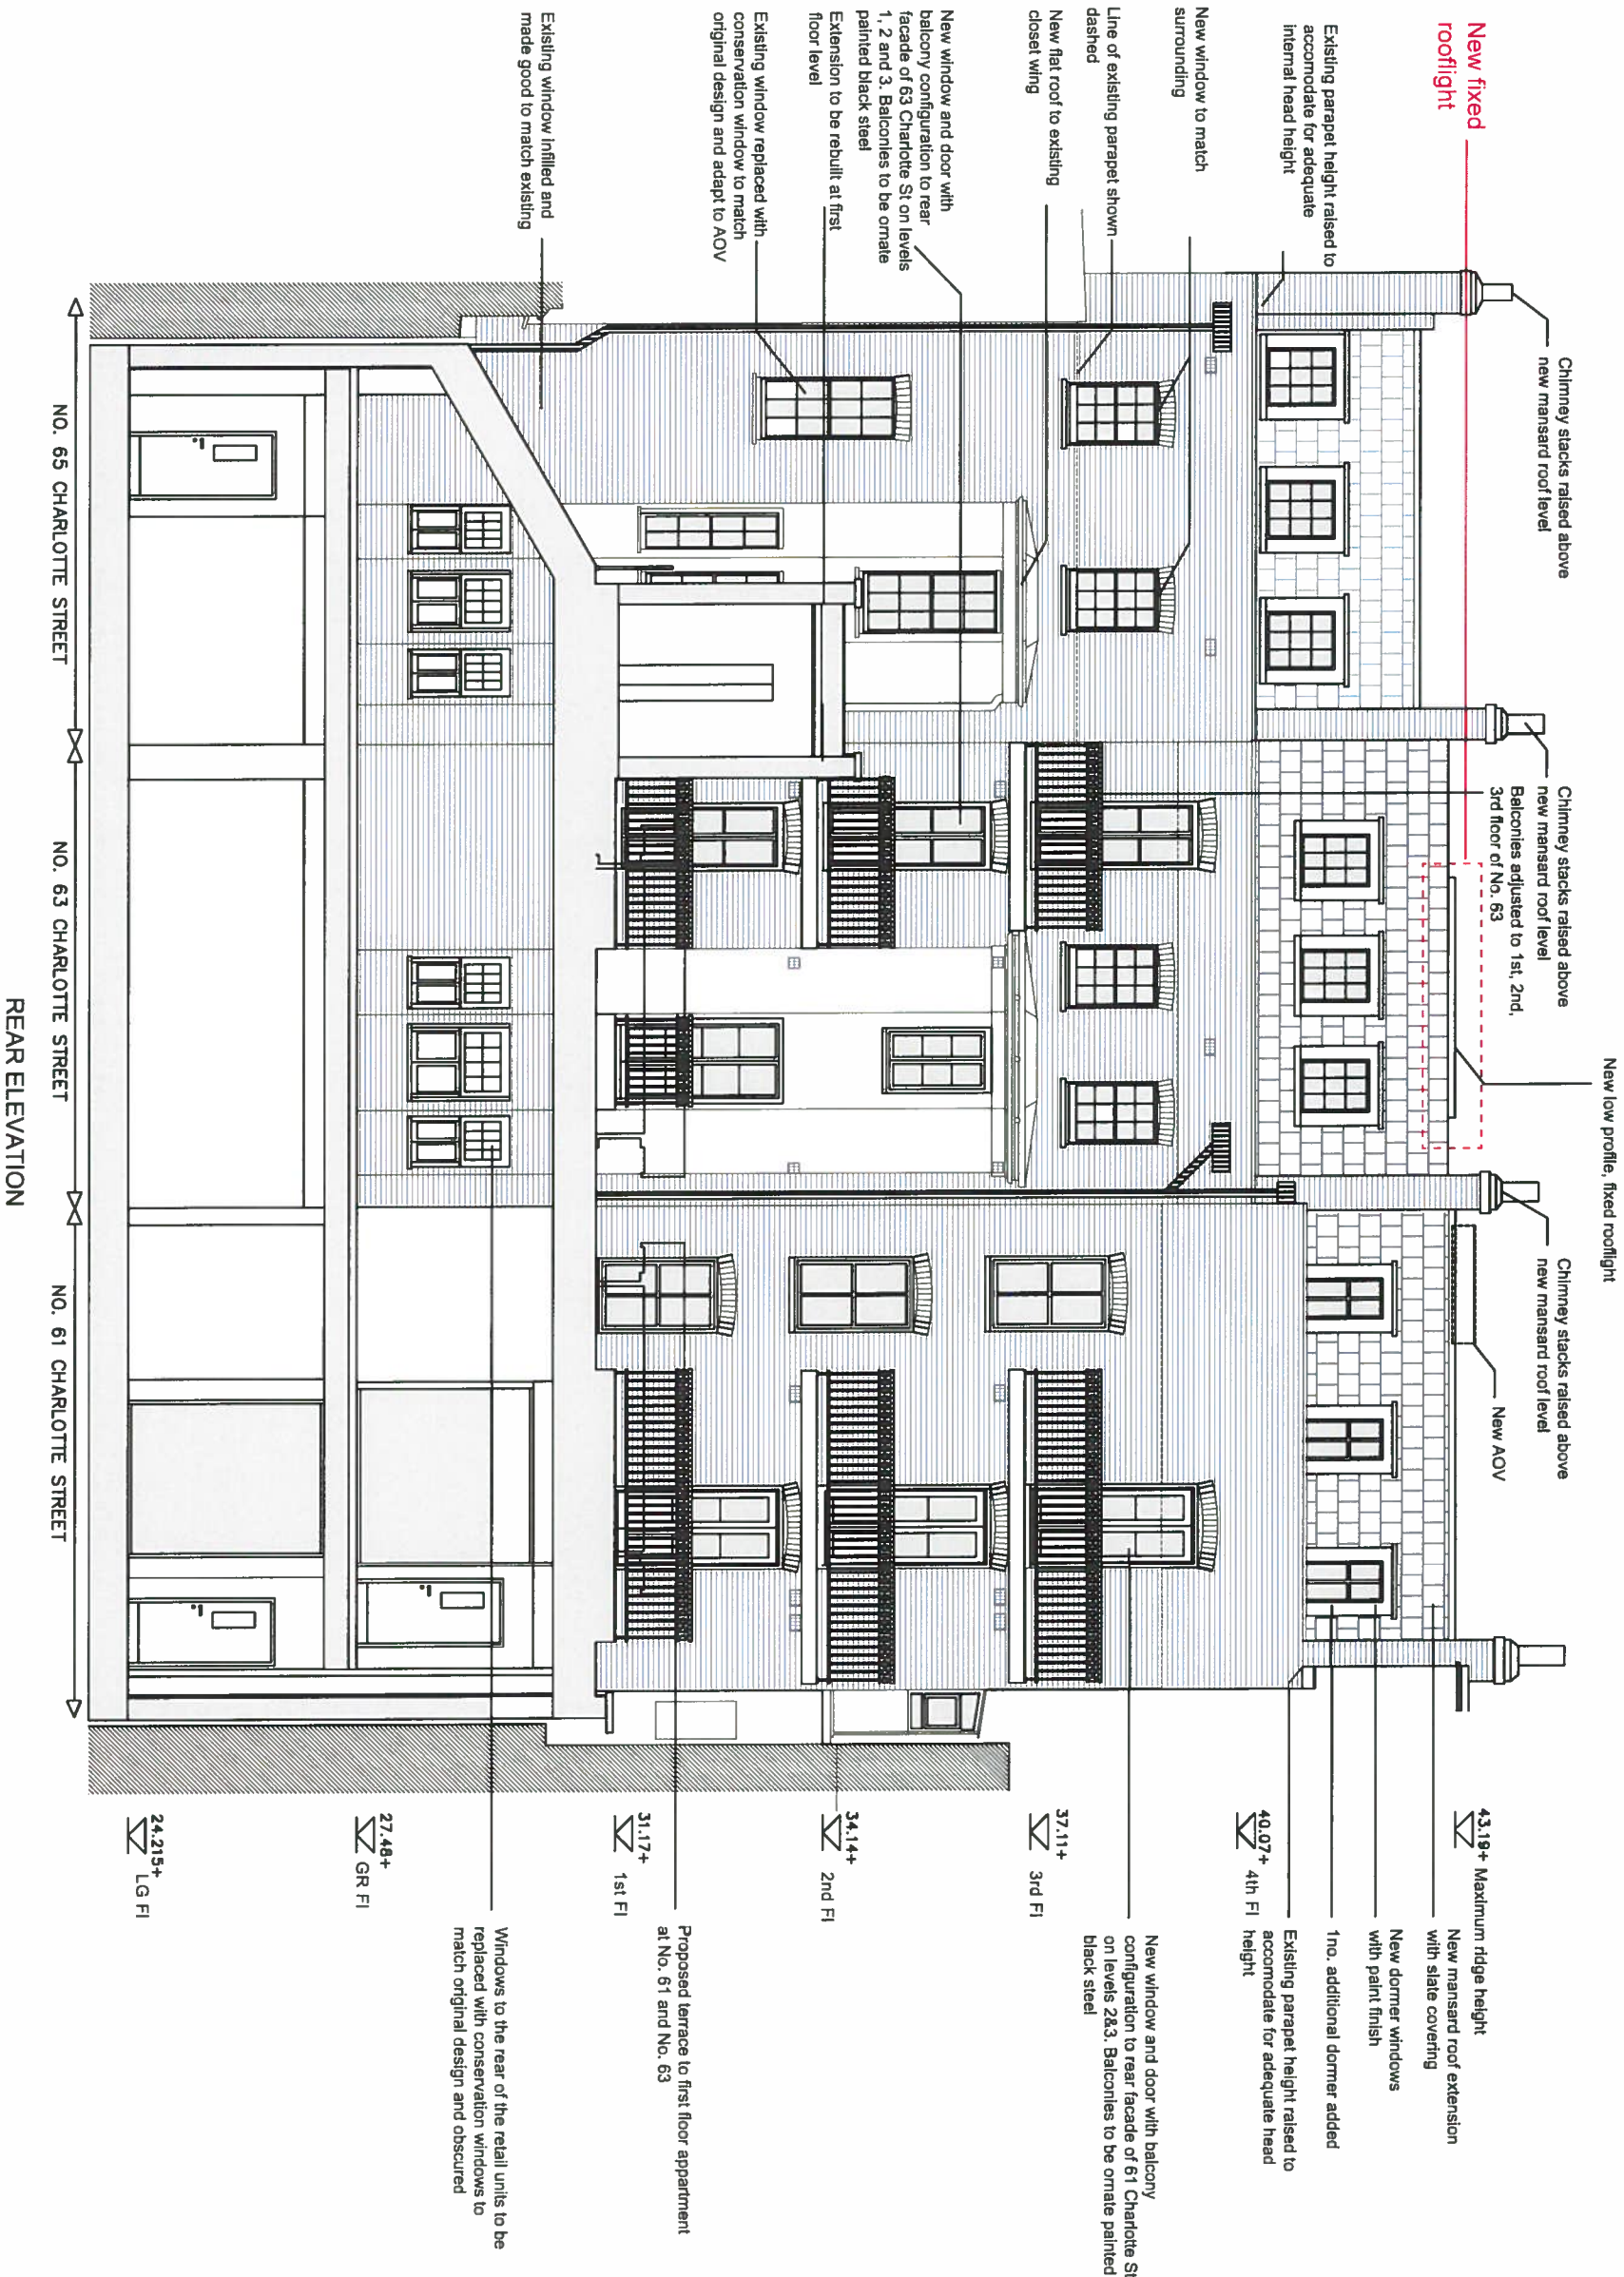


JOB TITLE		JOB NO.		DRAWING TITLE		STATUS	
Architectural and Planning Ltd		248		PROPOSED REAR ELEVATION		PLANNING	
London W1T 4JF							
A	24.02.18	D	17.05.17	DRWG NO.		REV	SCALE
B	04.04.18			249 / PD / 209		D	1:500(A)
C	06.04.18			(A1 ORIGINAL FORMAT)			1:100(B)
StudioCityW16		TEL: +44 (0) 20 7291 7769		All dimensions to be rounded up to nearest 50mm unless otherwise stated.		Drawn by:	DATE:
Architectural Ltd		info@architectural.com		Rev:		FD	12.02.18

PROPOSED: REAR ELEVATION 1:50 @ A1 / 1:100 @ A3


The floor plan illustrates a three-unit residential building. Unit No 61 (left) features a Master bedroom, Bedroom 2, Landing, Ensuite, Utility, and Lift. Unit No 63 (middle) includes a Living/Dining/Kitchen area, a 2 Bed area (88sqm), and a f.f. (front facade) area. Unit No 65 (right) includes a Master bedroom, Bedroom 2, Bathroom, Ensuite, and Utility. The plan shows various rooms, corridors, and external features like stairs and a lift.

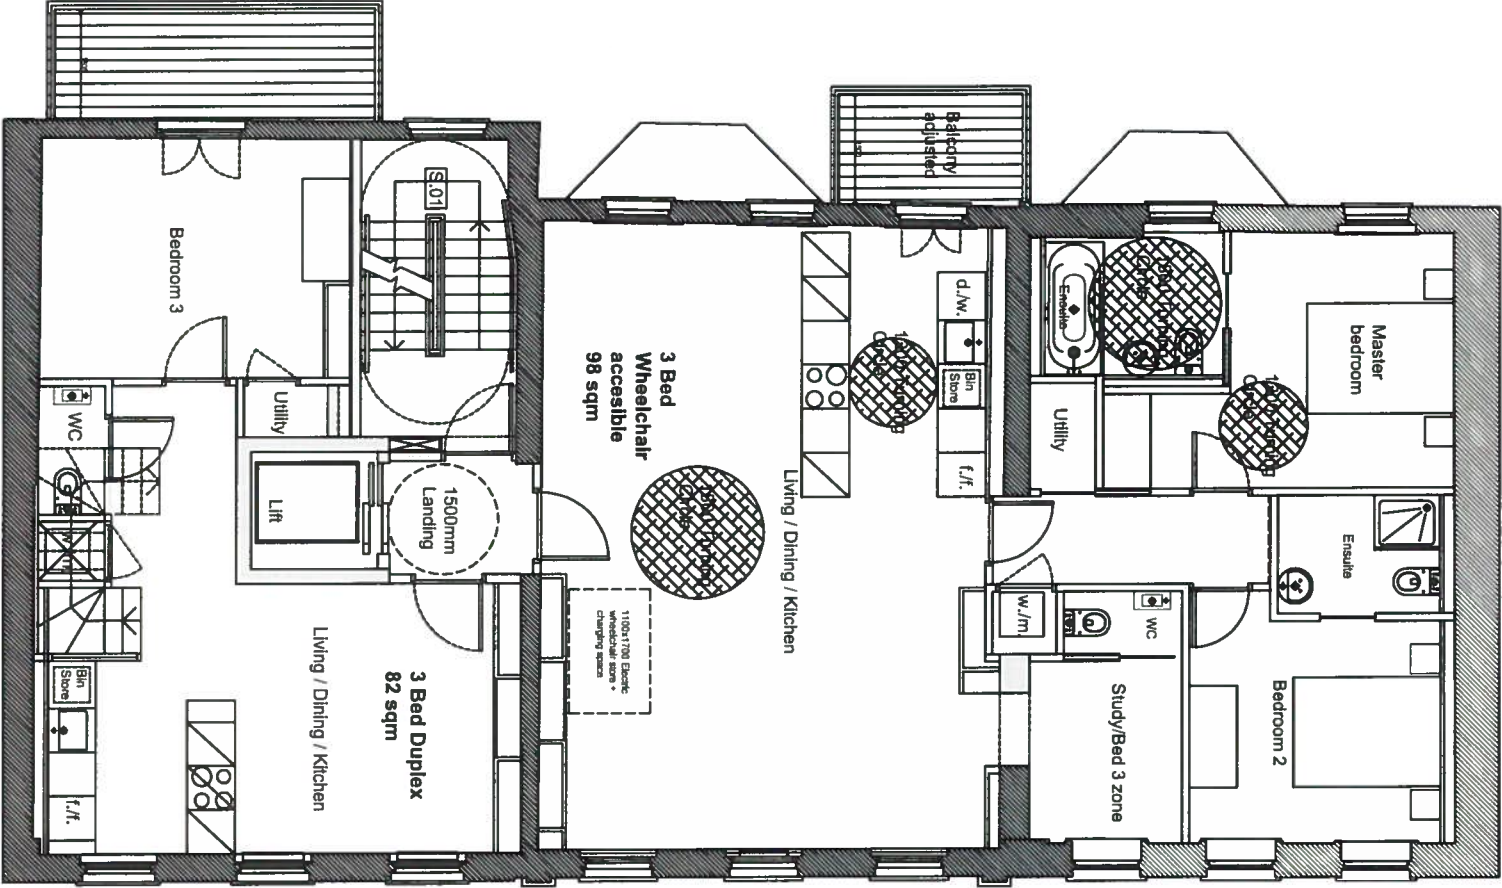


THIRD FLOOR PLAN
Level: 37.110

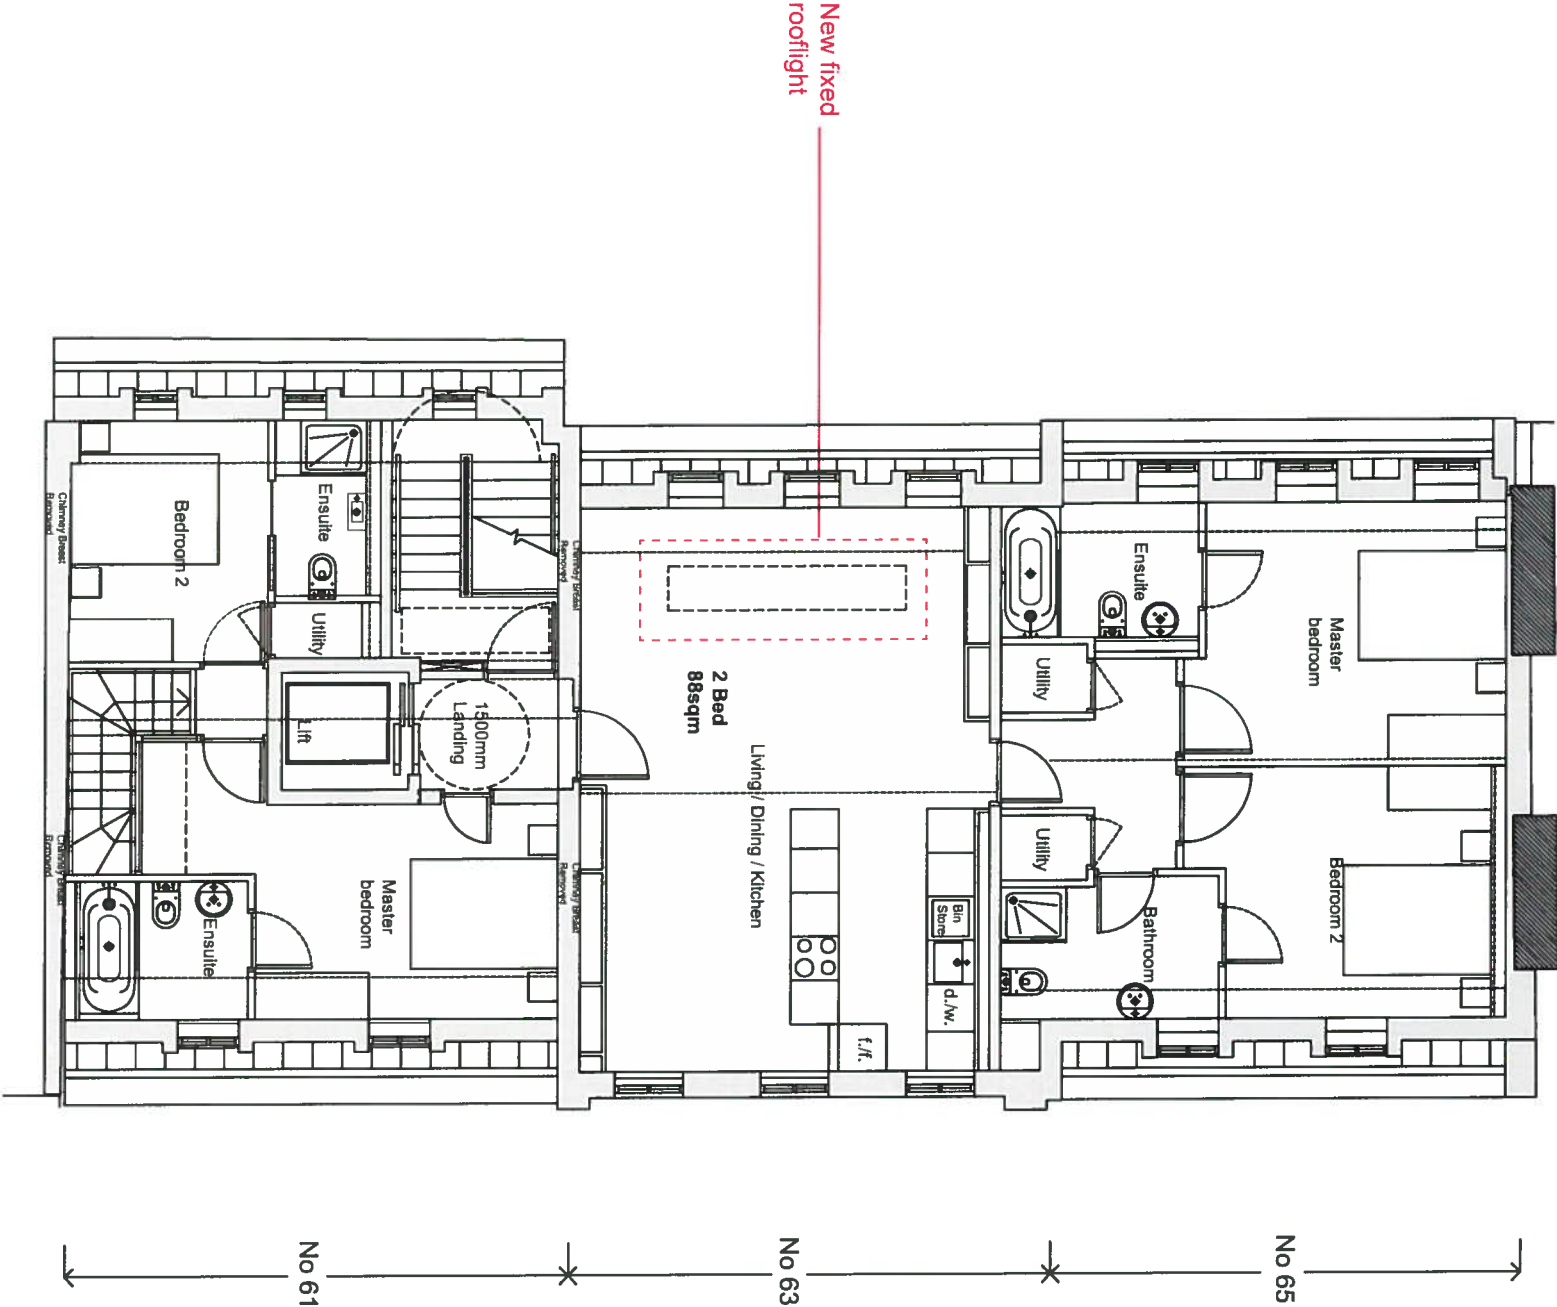

FOURTH FLOOR PLAN
Level: 40.070

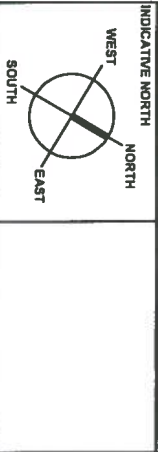


JOB TITLE		JOB NO.		STATUS	
Masterplan Land Development Ltd		249		PLANNED	
London W17 4PP Street		249 / PD / 205		C	
Studio 2019		249 / PD / 205		C	
11/02/21		11/02/21		11/02/21	
11/02/21		11/02/21		11/02/21	
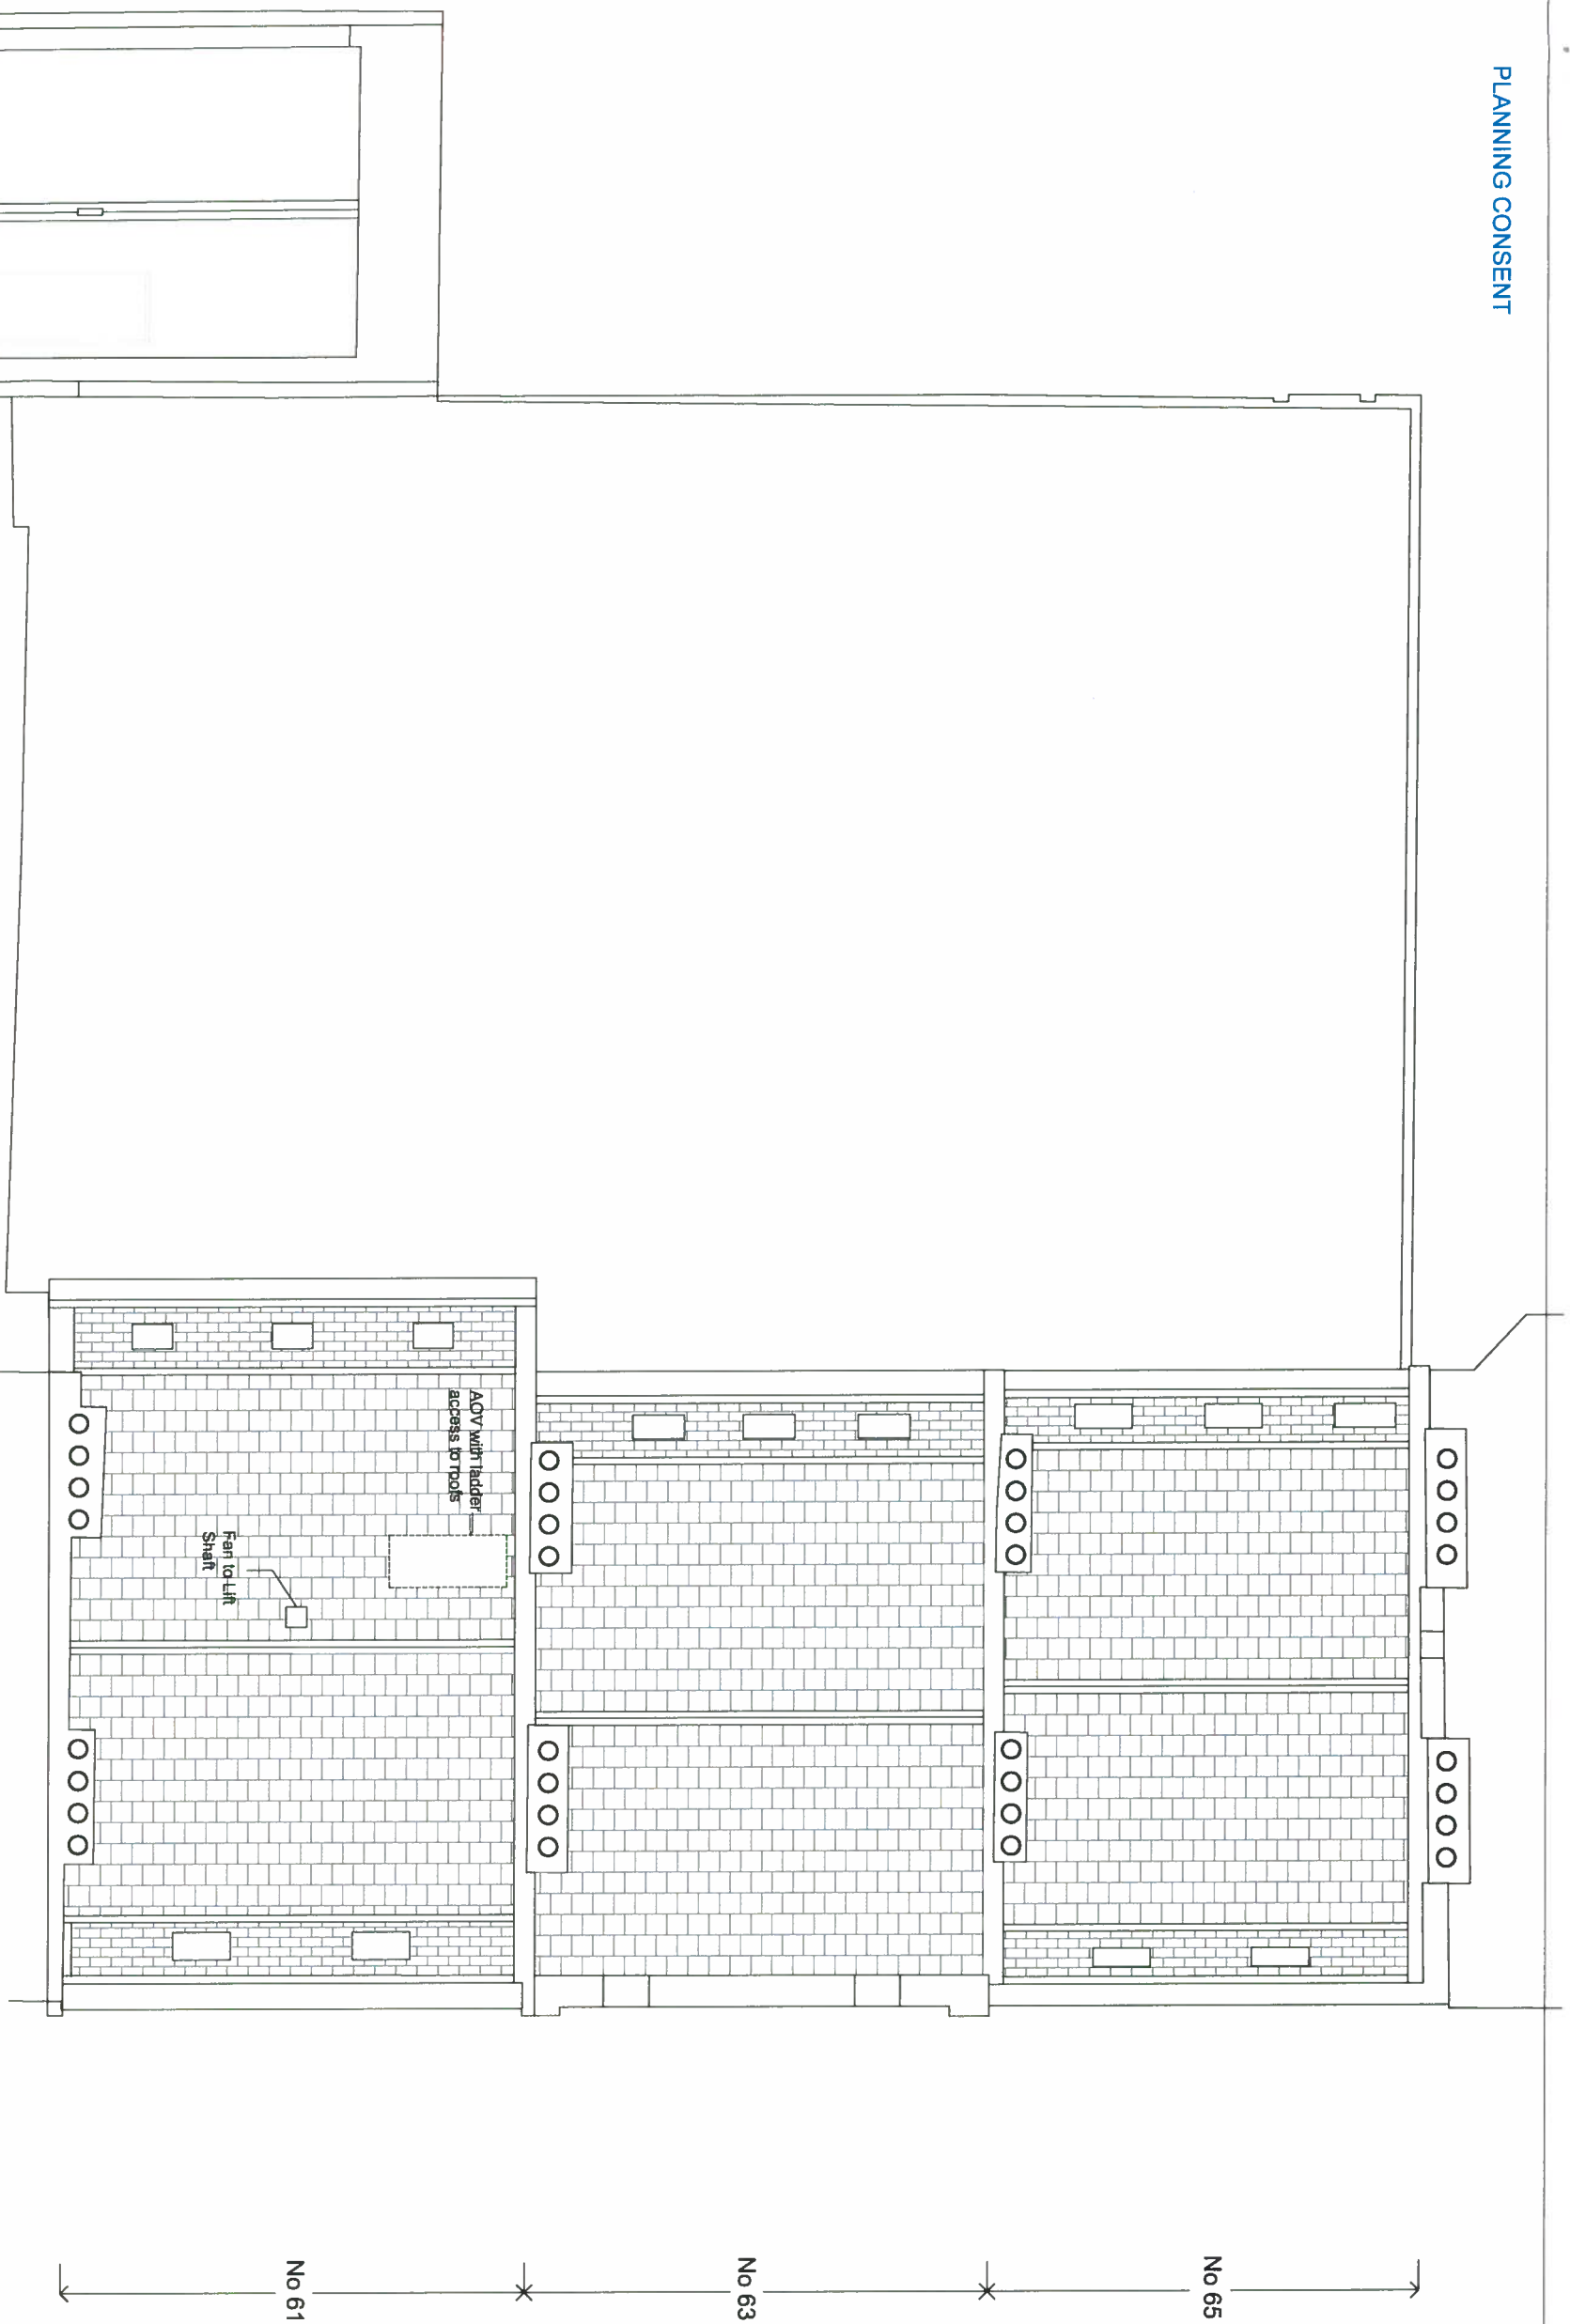


PROPOSED: ROOF PLAN 1:50 @ A1 / 1:100 @ A3

[illegible]

 
[illegible]

PLANNING CONSENT

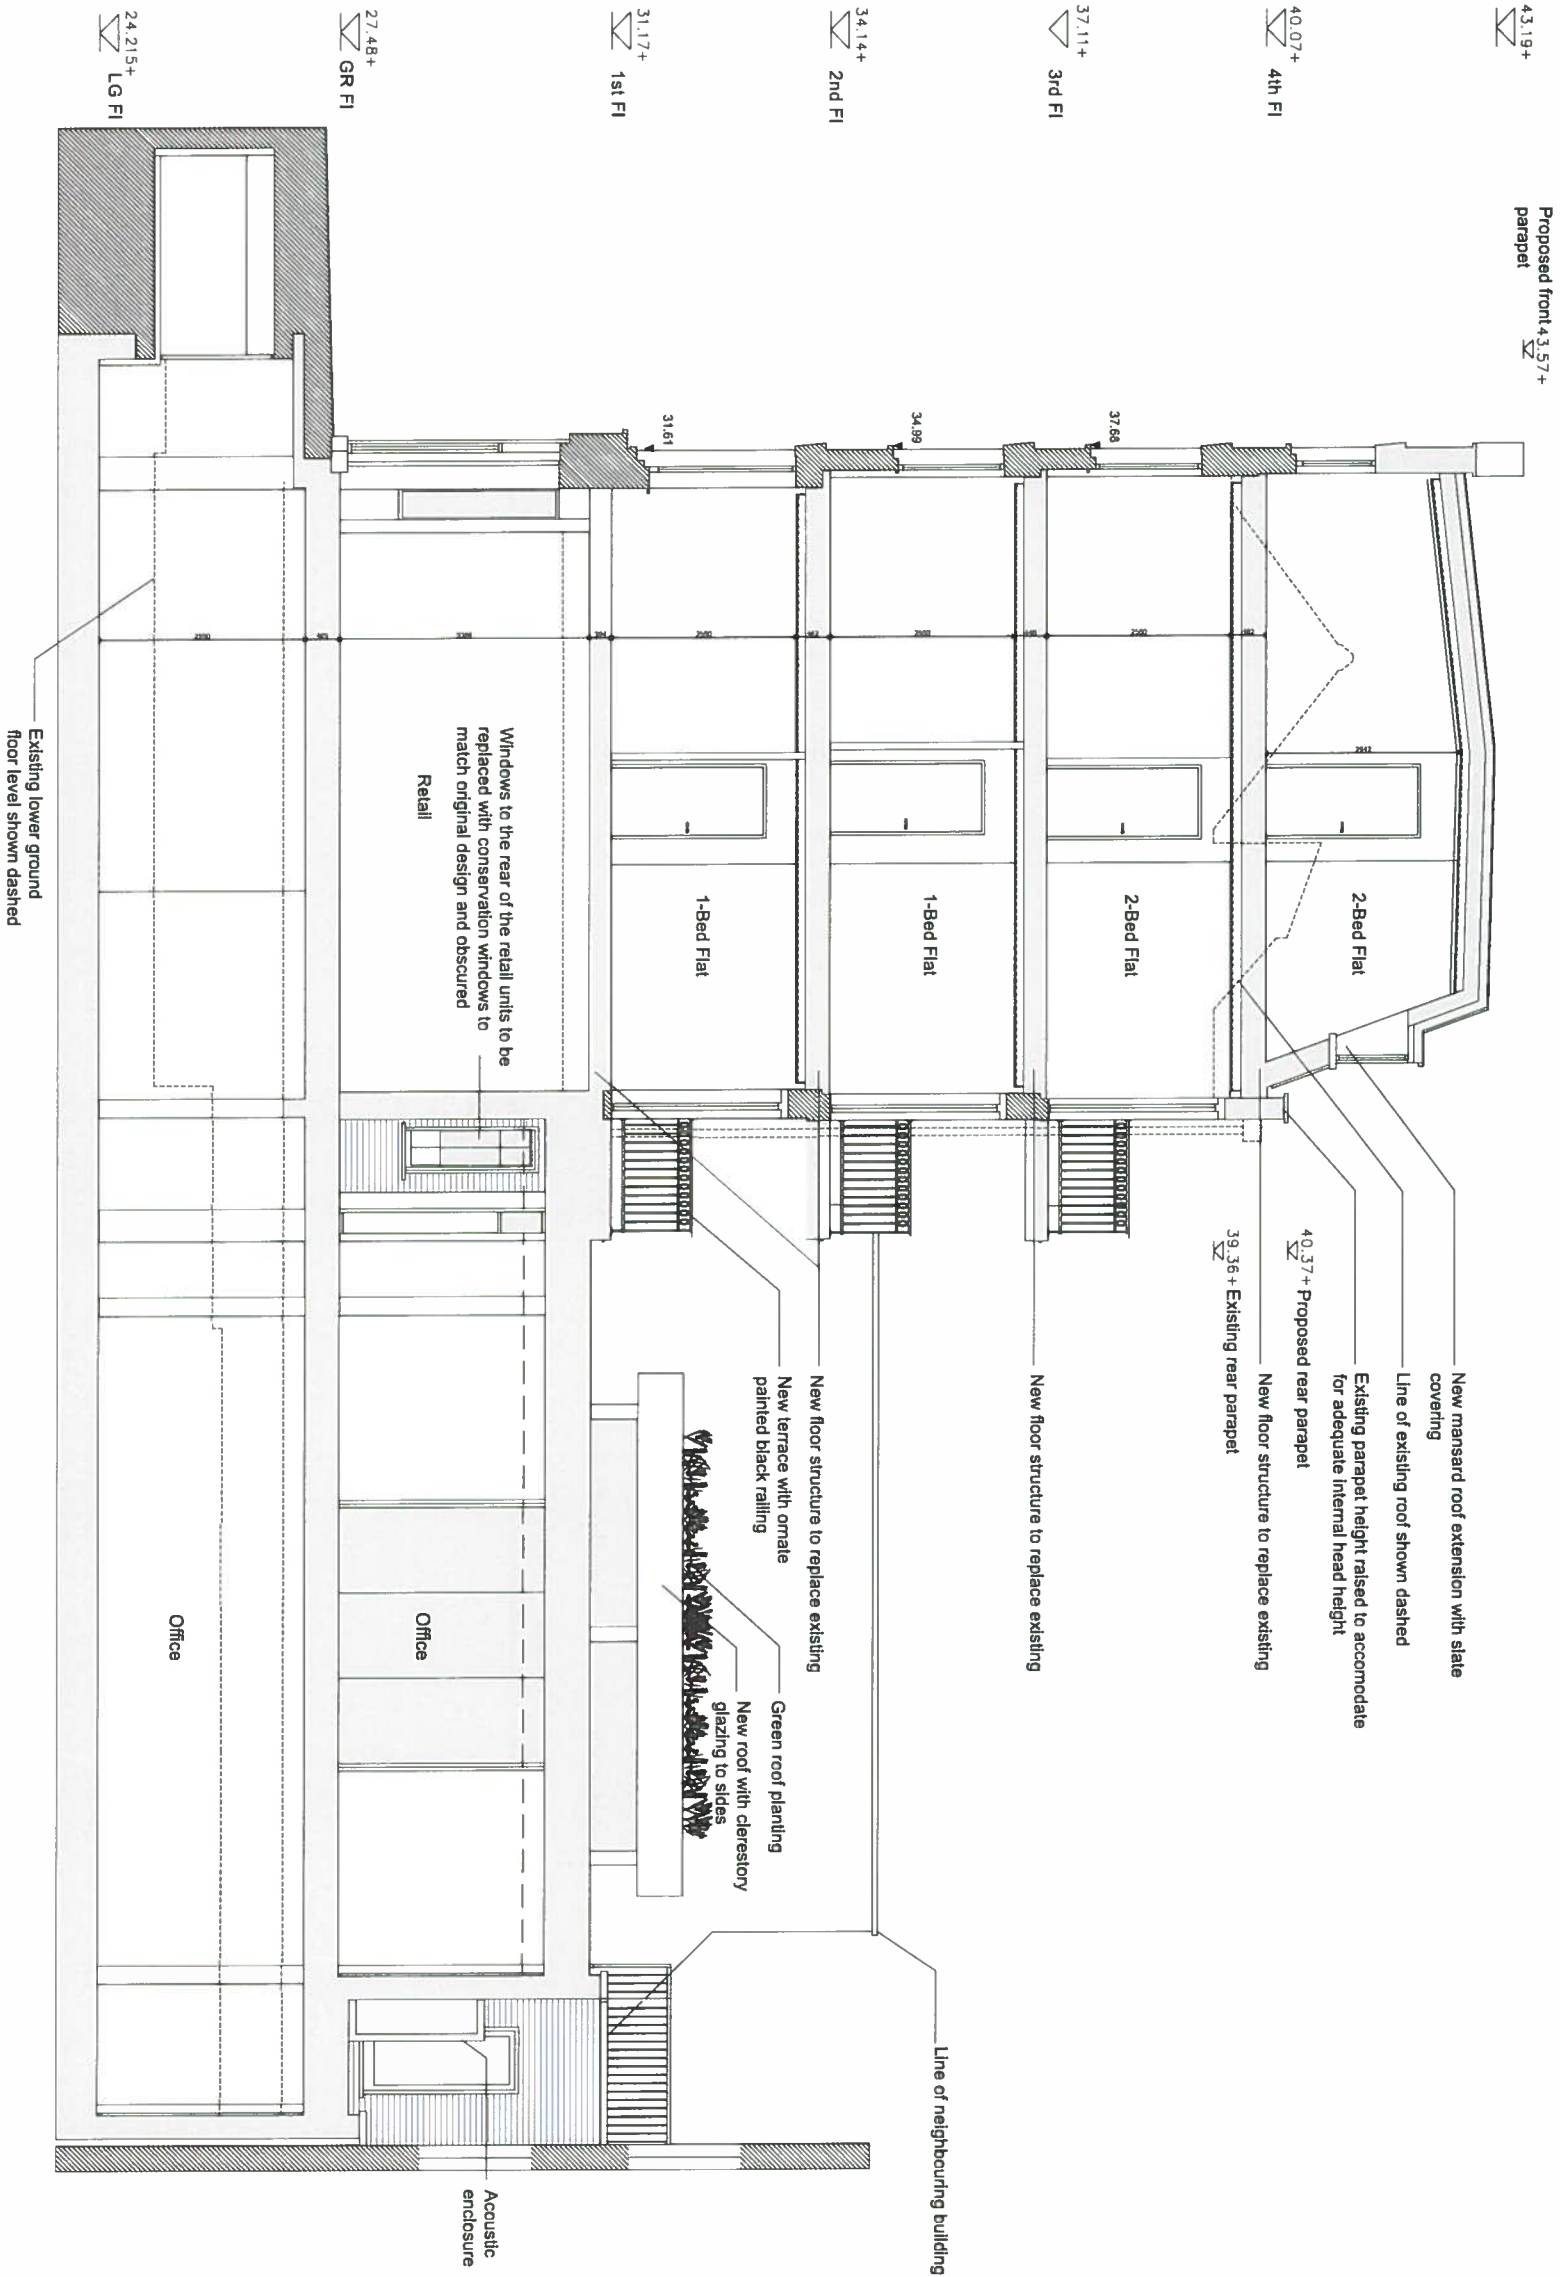

THRO' No. 63

PROPOSED: SECTION B-B 1:50 @ A1 / 1:100 @ A3

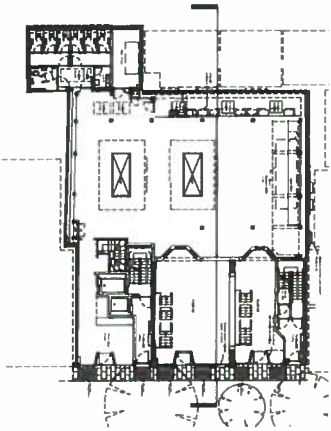

JOB TITLE		JOB NO.		STATUS	
Mansard Land Investment Ltd		249		PROPOSED	
61, 62, 63,1000		249 / PD / 211		B	
StudioCity16		TEL: +44 (0) 20 7738 7738		1:5000	
info@studiocity16.com		1:1000		DATE:	
12/02/16		12/02/16		12/02/16	



PROPOSED: SECTION B-B 1:50 @ A1 / 1:100 @ A3