



Notes
Contractor to check all dimensions on site. Do not scale from this drawing. Stanton Williams to be advised of any variation between the drawings and site conditions.
© Stanton Williams.
All rights described in Chapter IV of the Copyright, Designers and Patents Act 1998 have been asserted.
To be read in conjunction with the specification and all relevant drawings.

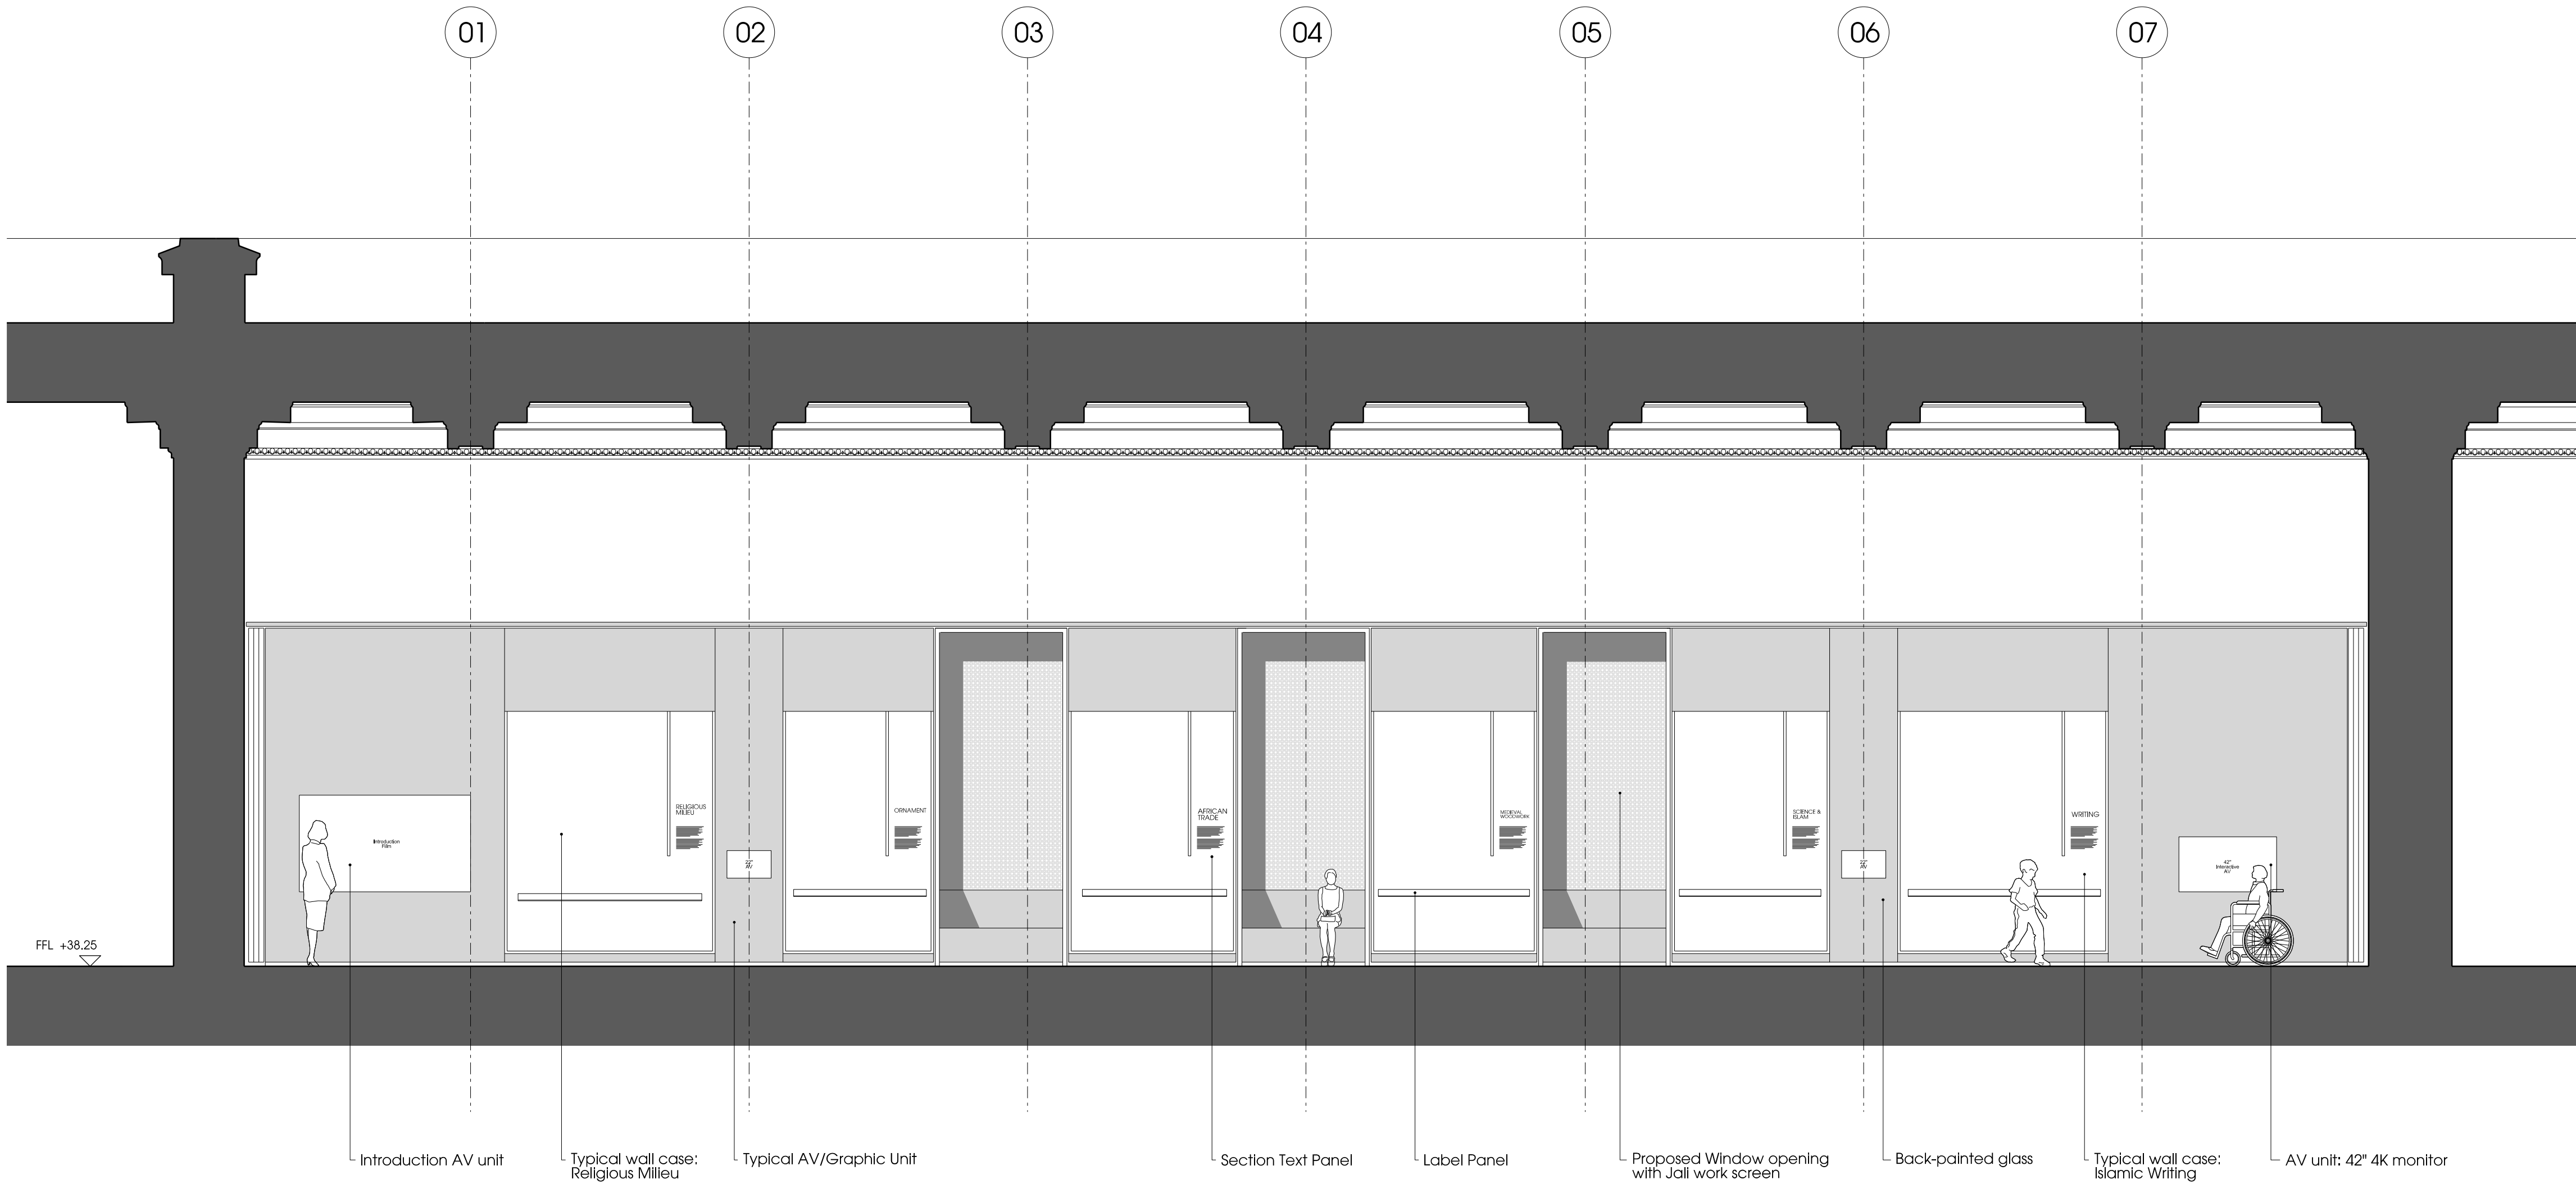

Revision	Date	Description
Location		

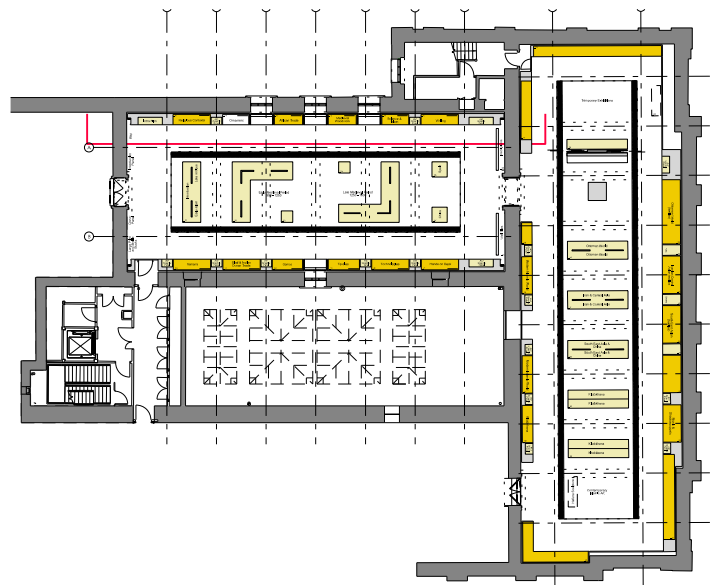

Stanton Williams
36 Graham Street
London N1 8GU
Phone +44 (0)20 7880 6400
Email 501@stantonwilliams.com
www.stantonwilliams.com

STANTON
WILLIAMS

Project
The Al-Bukhary Galleries of the Islamic World
The White Wing
The British Museum

Drawing Title
Proposed Display
Proposed G1 North Elevation

Drawn ##	Checked ##	Approved ###
Date 20/01/2017	Scale @ A1 1:50 (1:100@A1)	Status For Information
Project No. 501	Drawing No. SK_040	Revision -