



**Notes**  
 Contractor to check all dimensions on site. Do not scale from this drawing. Stanton Williams to be advised of any variation between the drawings and site conditions.

© Stanton Williams.  
 All rights described in Chapter IV of the Copyright, Designers and Patents Act 1998 have been asserted.

To be read in conjunction with the specification and all relevant drawings.

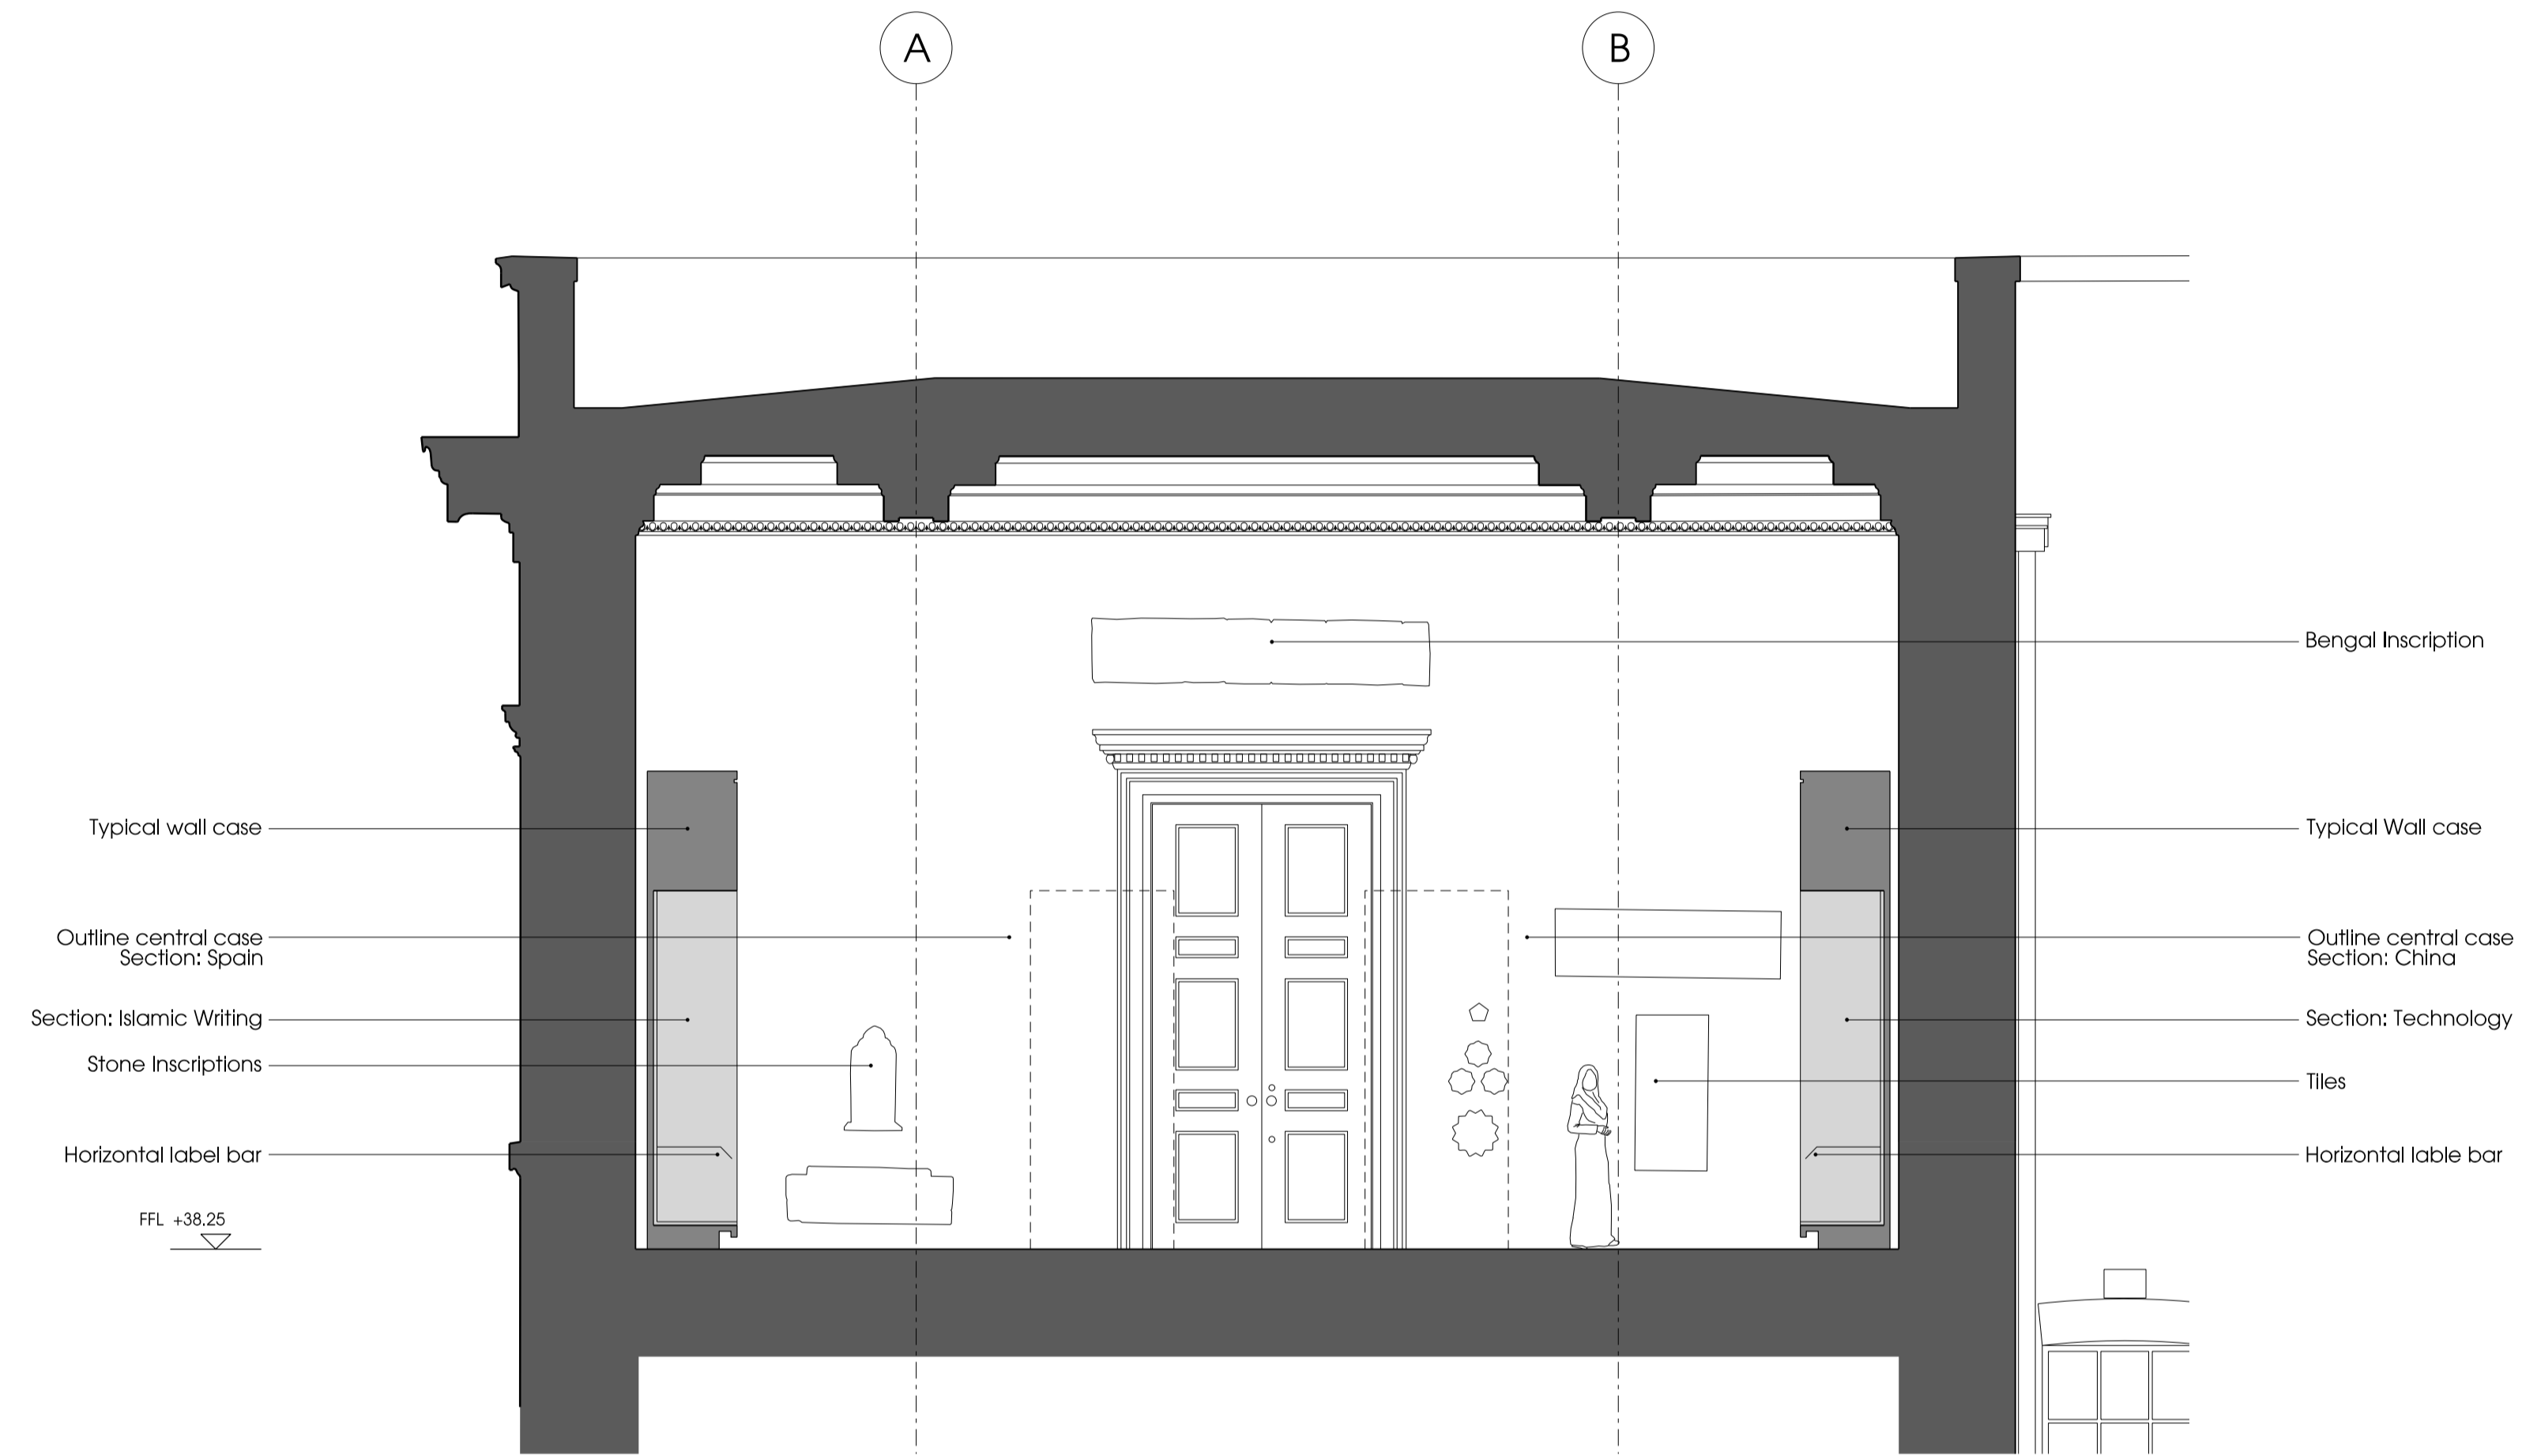

Revision	Date	Description
----------	------	-------------

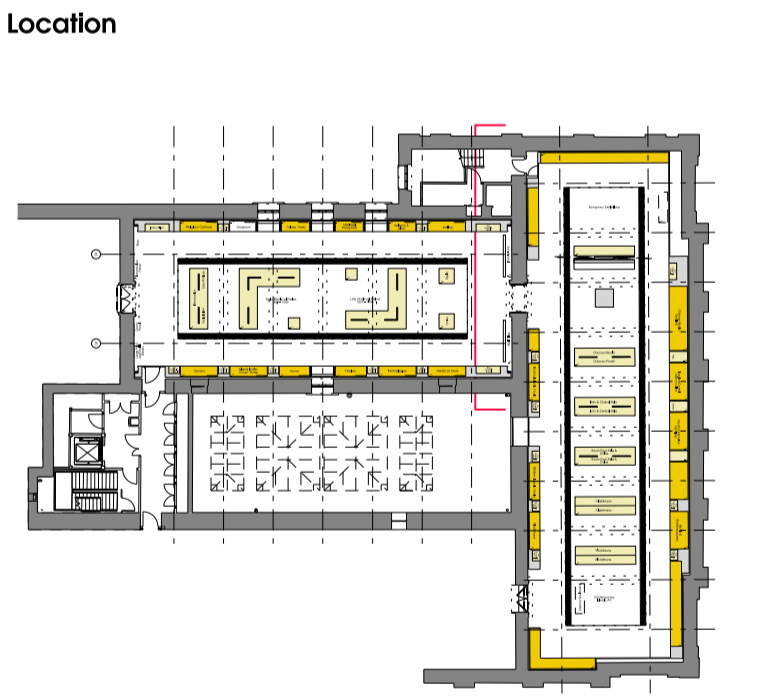

Stanton Williams  
 36 Graham Street  
 London N1 9SU  
 Phone +44 (0)20 7880 6400  
 Email 501@stantonwilliams.com  
 www.stantonwilliams.com

**STANTON WILLIAMS**

**Project**  
 The Al-Bukhary Galleries of the Islamic World  
 The White Wing  
 The British Museum

**Drawing Title**  
 Proposed Display  
 Proposed G1 East Elevation

Drawn ##	Checked ##	Approved ###
Date	Scale @ A1	Status
20/01/2017	1:50 (1:100@A1)	For Information
Project No.	Drawing No.	Revision
501	SK_041	-