



**Notes**  
Contractor to check all dimensions on site. Do not scale from this drawing. Stanton Williams to be advised of any variation between the drawings and site conditions.

© Stanton Williams.  
All rights described in Chapter IV of the Copyright, Designers and Patents Act 1998 have been asserted.

To be read in conjunction with the specification and all relevant drawings.

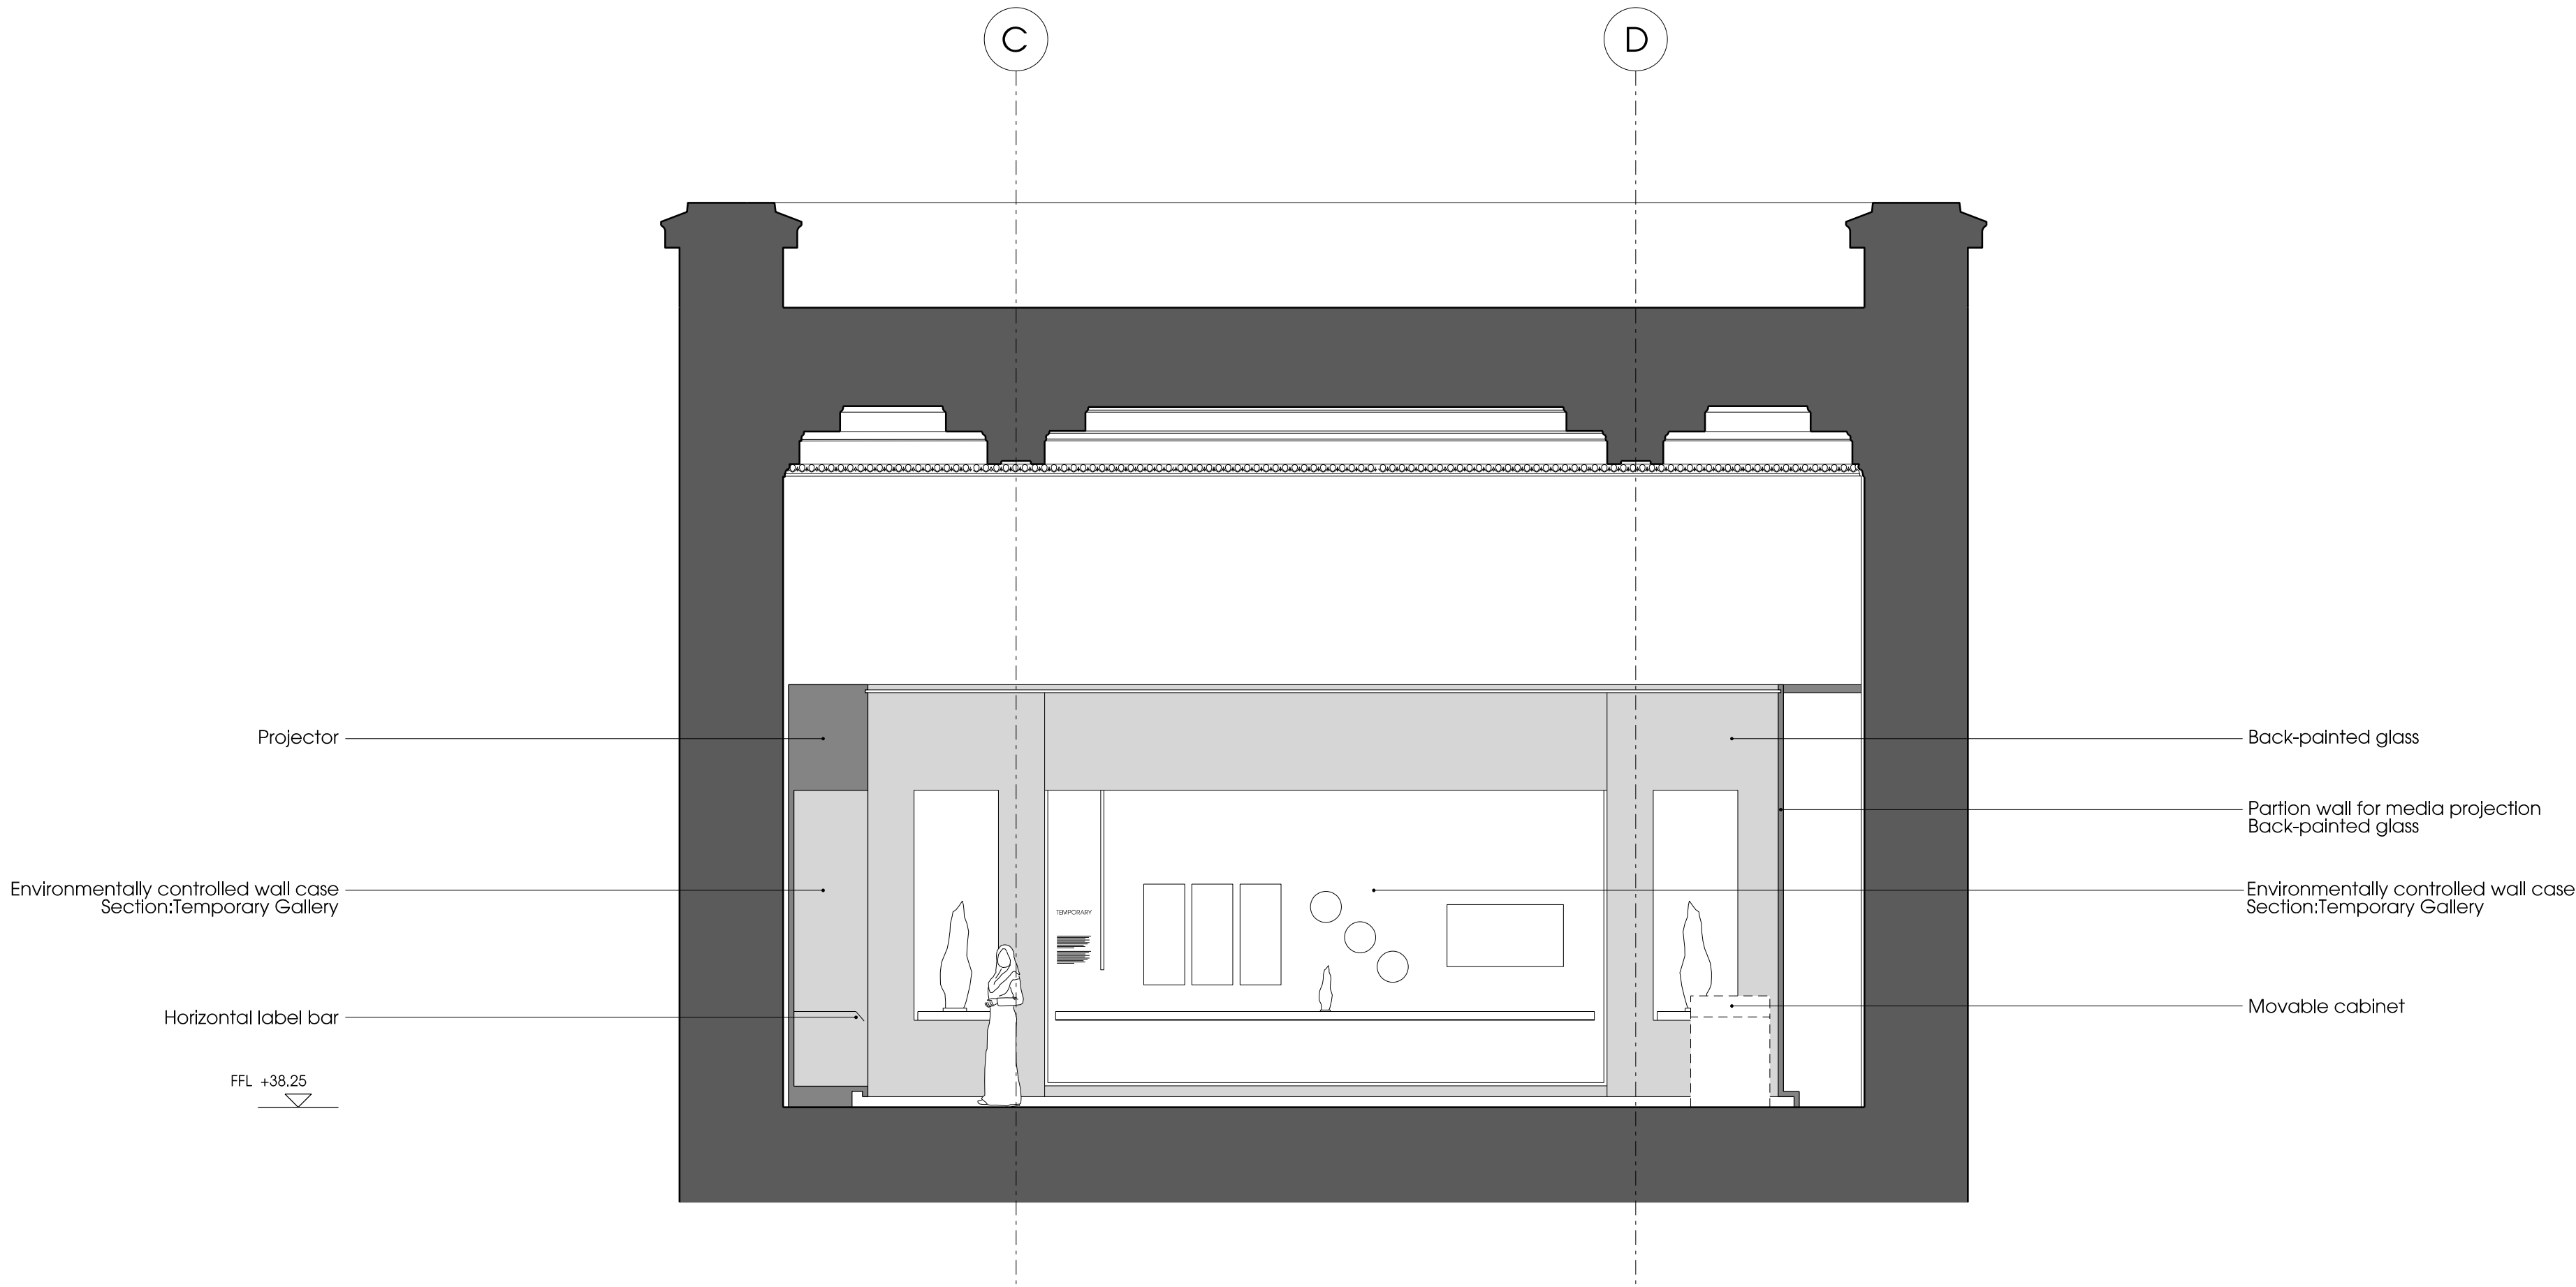

Revision	Date	Description
----------	------	-------------

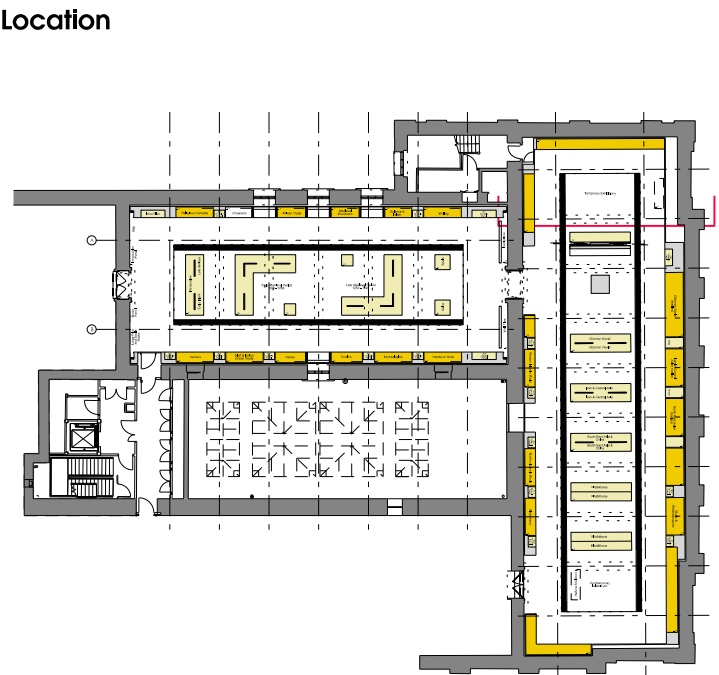

Stanton Williams  
36 Graham Street  
London N1 8GJ  
Phone +44 (0)20 7880 6400  
Email 501@stantonwilliams.com  
www.stantonwilliams.com

STANTON  
WILLIAMS

**Project**  
The Albukhary Galleries of the Islamic World  
The White Wing  
The British Museum

**Drawing Title**  
Proposed Display  
Proposed G2 North Elevation

Drawn ##	Checked ##	Approved ###
Date 20/01/2017	Scale @ A1 1:50 (1:100@A1)	Status For Information
Project No. 501	Drawing No. SK_043	Revision -