




ROOF PLAN

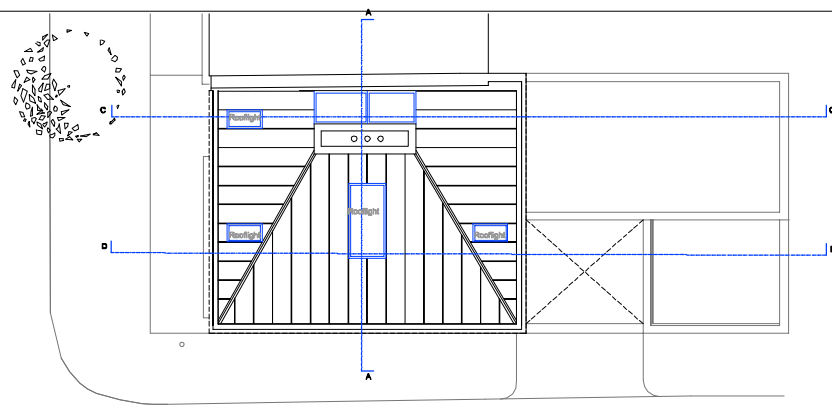


TOP FLOOR

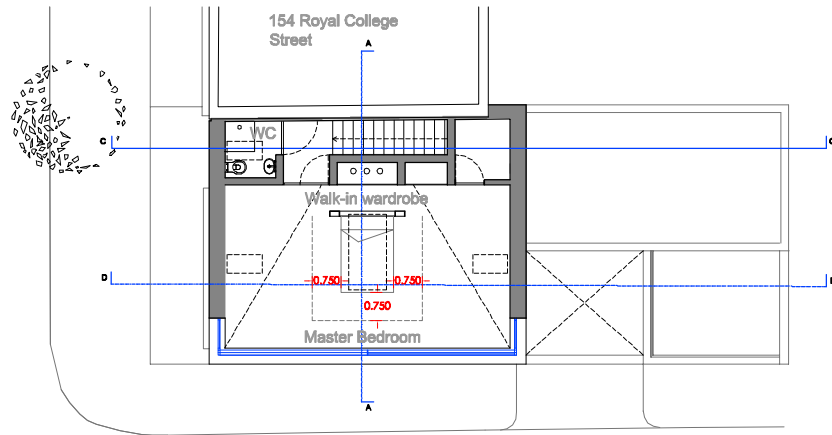


SECOND FLOOR

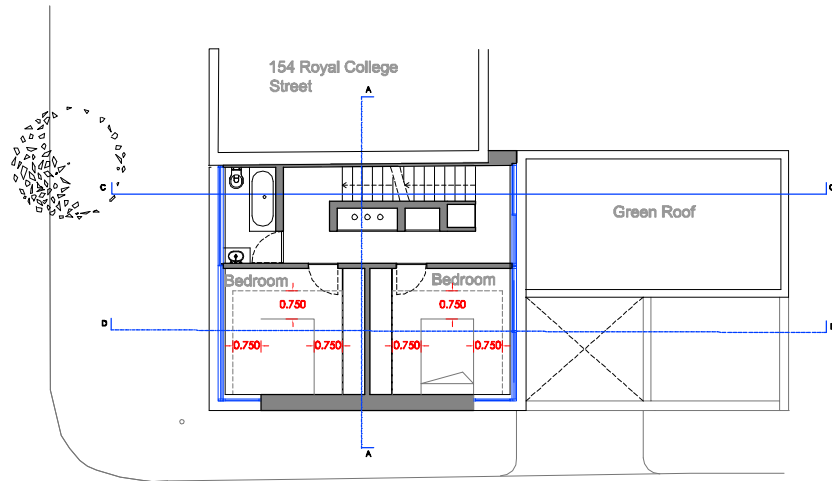


FIRST FLOOR

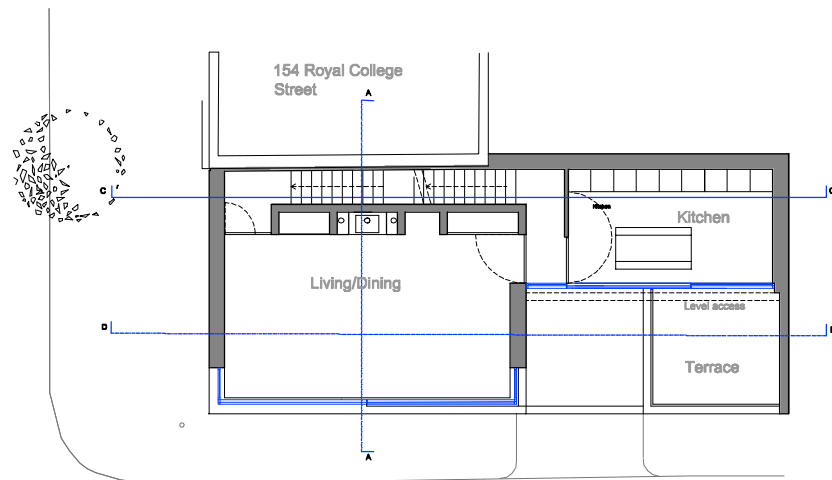

GROUND FLOOR

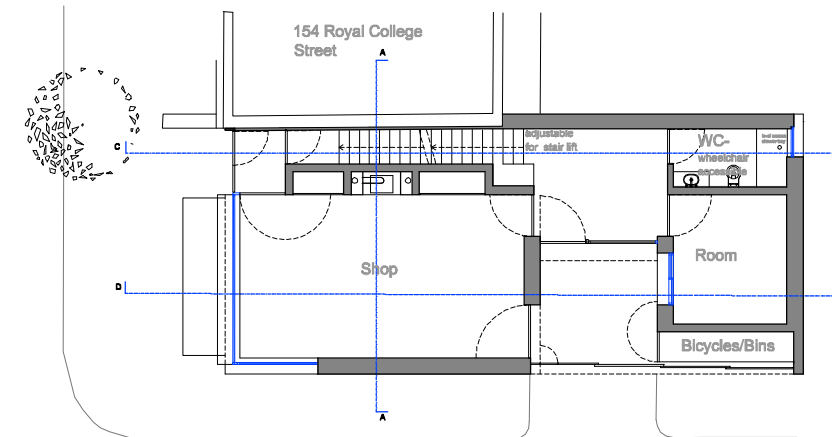

BASEMENT

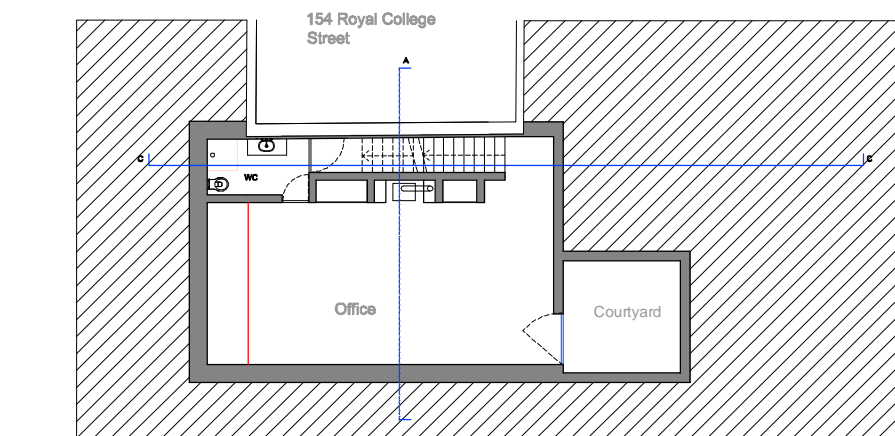

**HENNING  
STUMMEL**  
ARCHITECTS Ltd

Tin House  
2 Smugglers Yard, Devonport Road  
London W12 8HU, United Kingdom  
+44 (0) 797 313 1882  
mail@henningstummelarchitects.co.uk  
www.henningstummelarchitects.co.uk



0 5m

Date	Drawn	Description	Project No.	101_152 Royal College Street	
28-02-17	E.S.	Minor Amendments	Drawing Title	Floor Plans	
06-03-17	E.S.	Revision to Minor Amendments	Date	July 2015	Scale 1:200 @ A3
08-03-17	E.S.	Minor Amendments - Original roof	Drawing No.	101_100PA	Rev. G