



WEST ELEVATION

EAST ELEVATION

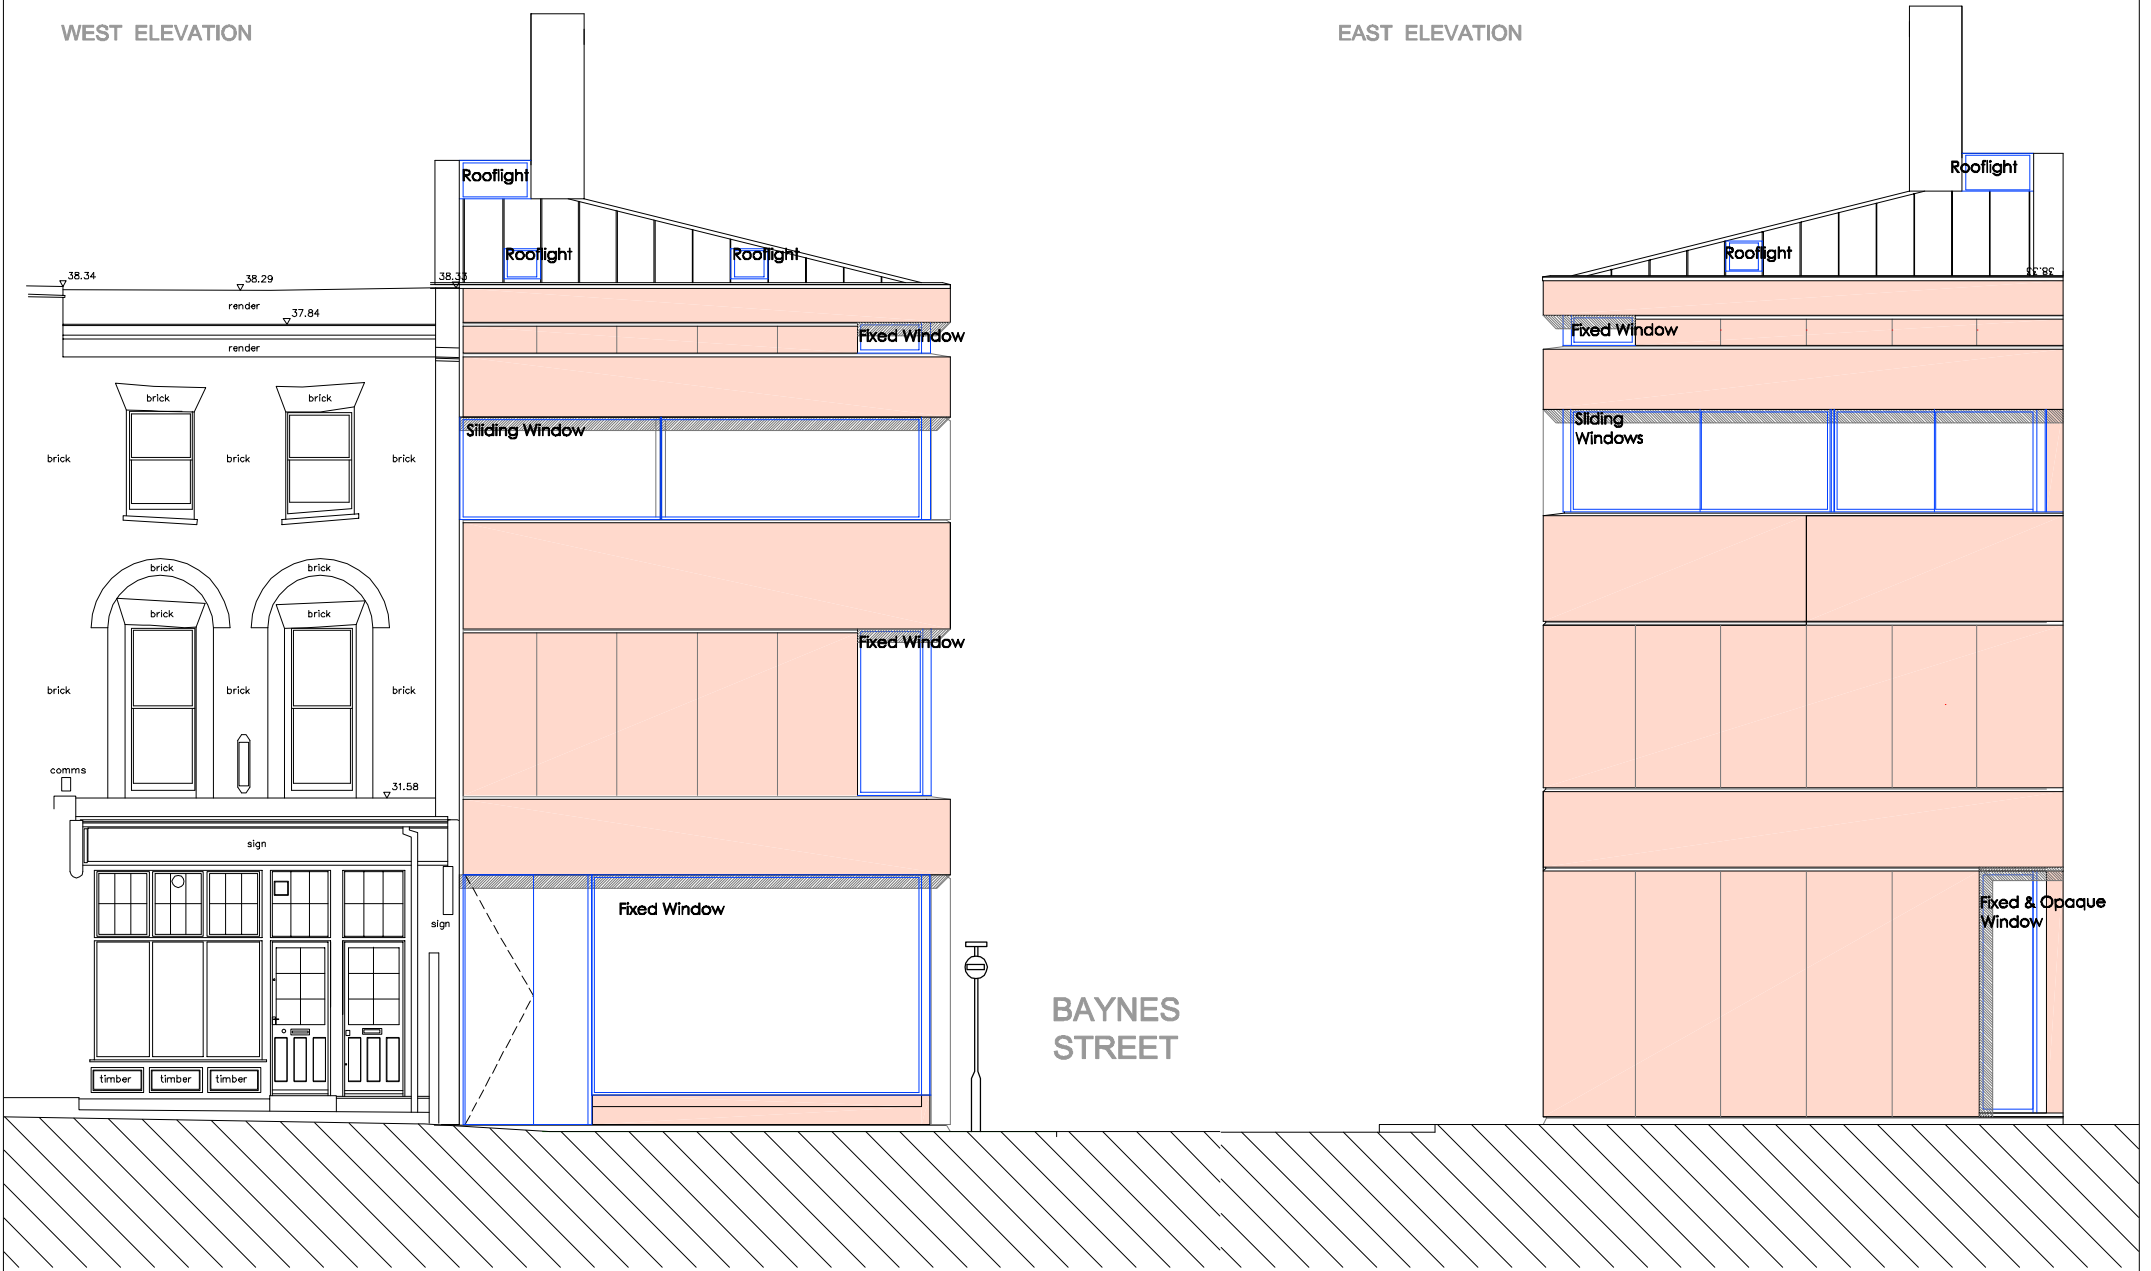


SOUTH ELEVATION

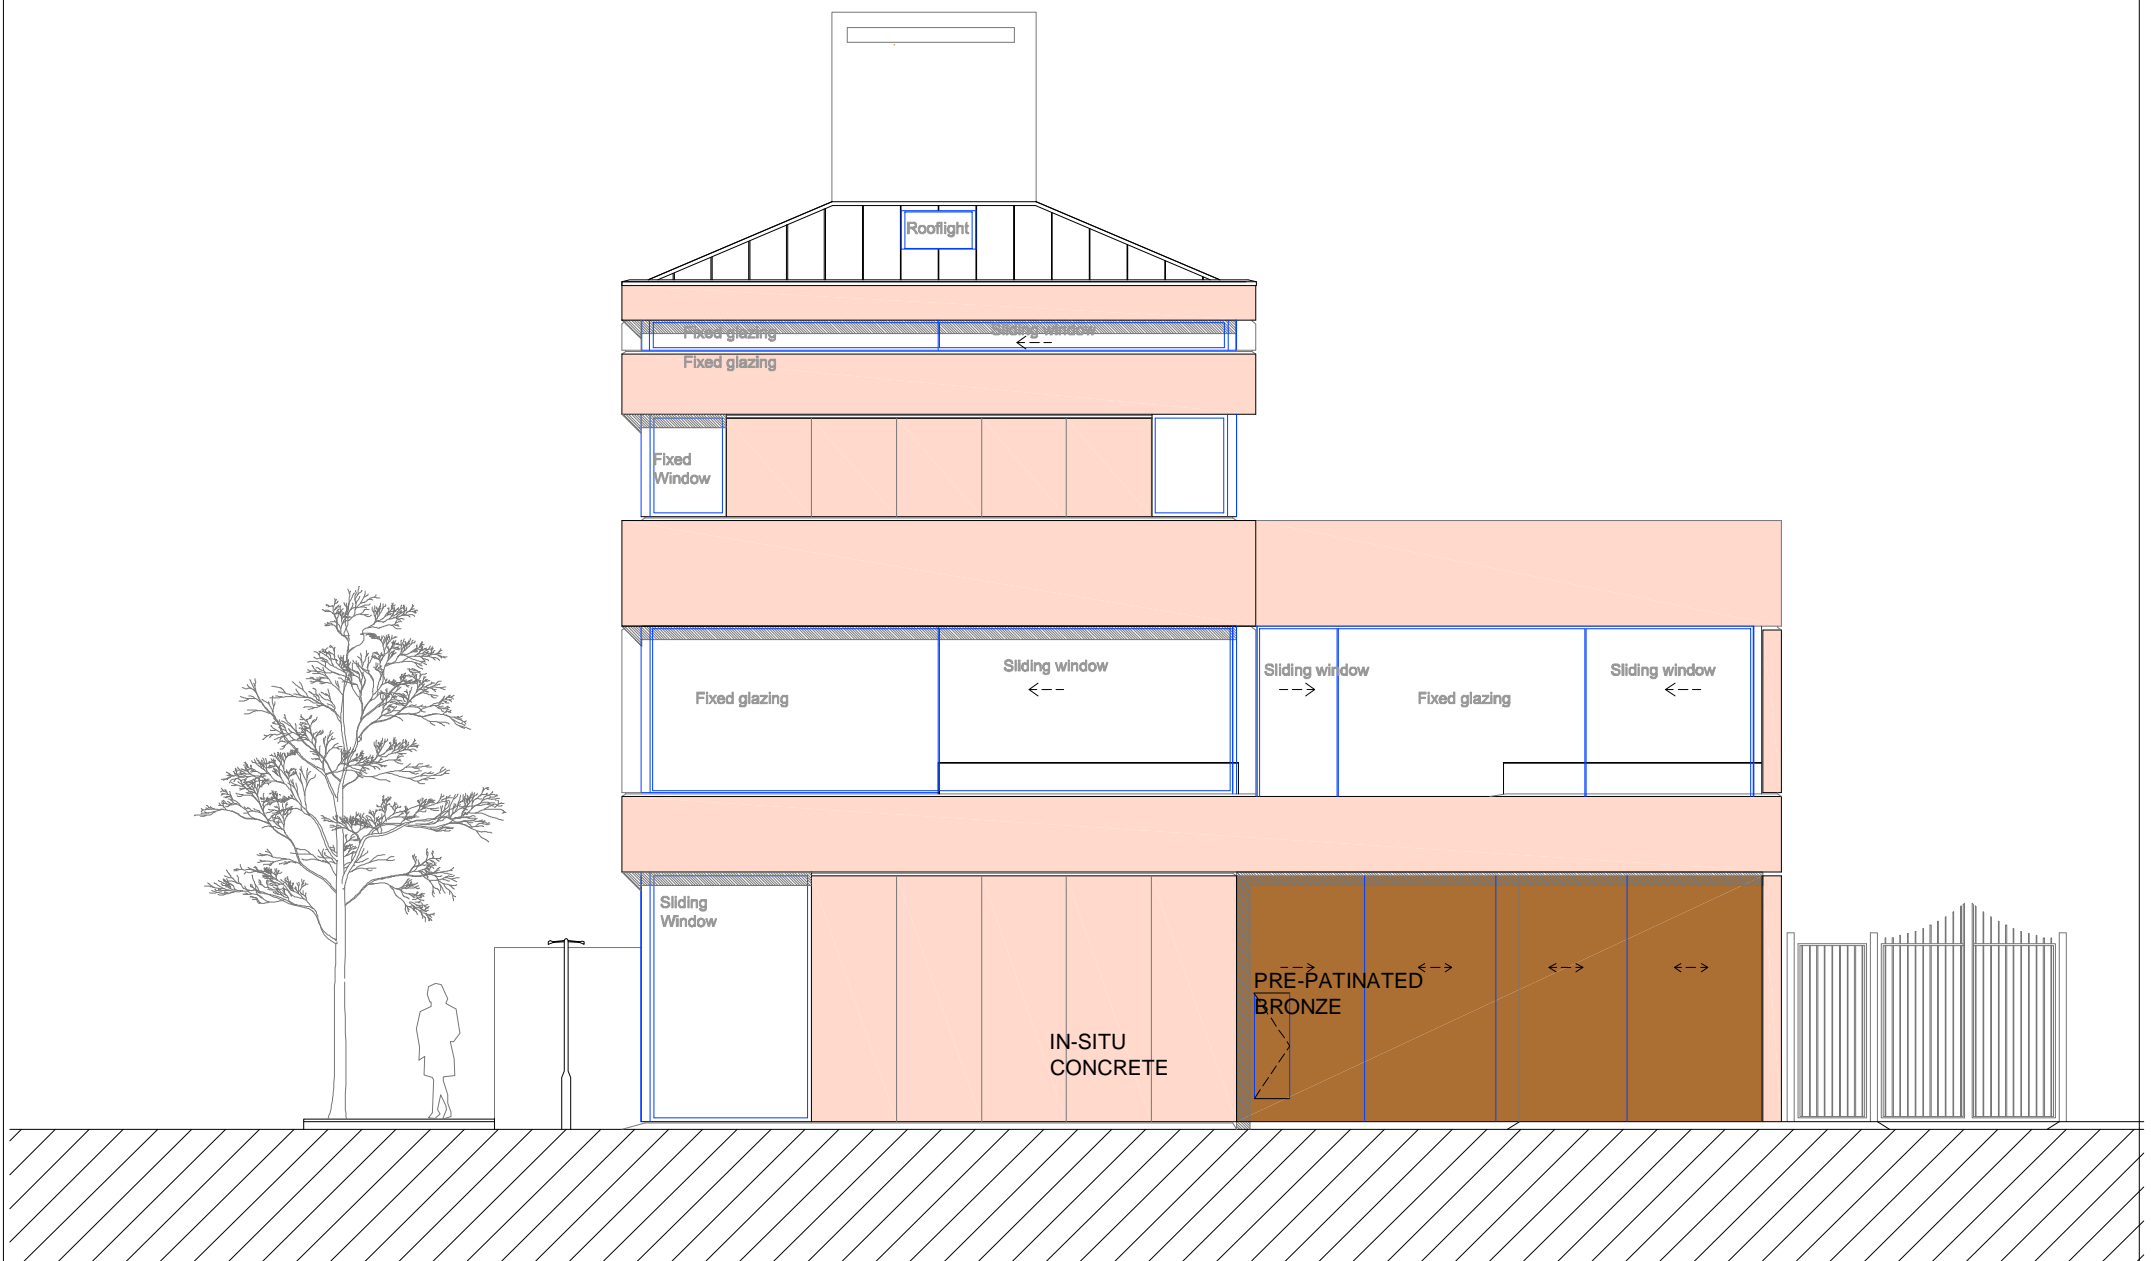

**HENNING STUMMEL**  
ARCHITECTS Ltd

Tin House  
2 Smugglers Yard, Devonport Road  
London W12 8HU, United Kingdom  
+44 (0) 797 313 1882  
mail@henningstummelarchitects.co.uk  
www.henningstummelarchitects.co.uk

 

Date	Drawn	Description	Project No.	101_152 Royal College Street	
28-02-17	E.S	Minor amendments to Planning	Drawing Title	Proposed Elevations	
06-03-17	E.S	Revision to Minor amendments to Planning	Date	July 2015	Scale 1:100 @ A3
08-03-17	E.S	Minor amendments - Original Roof	Drawing No.	101_PA_200	Rev. G