


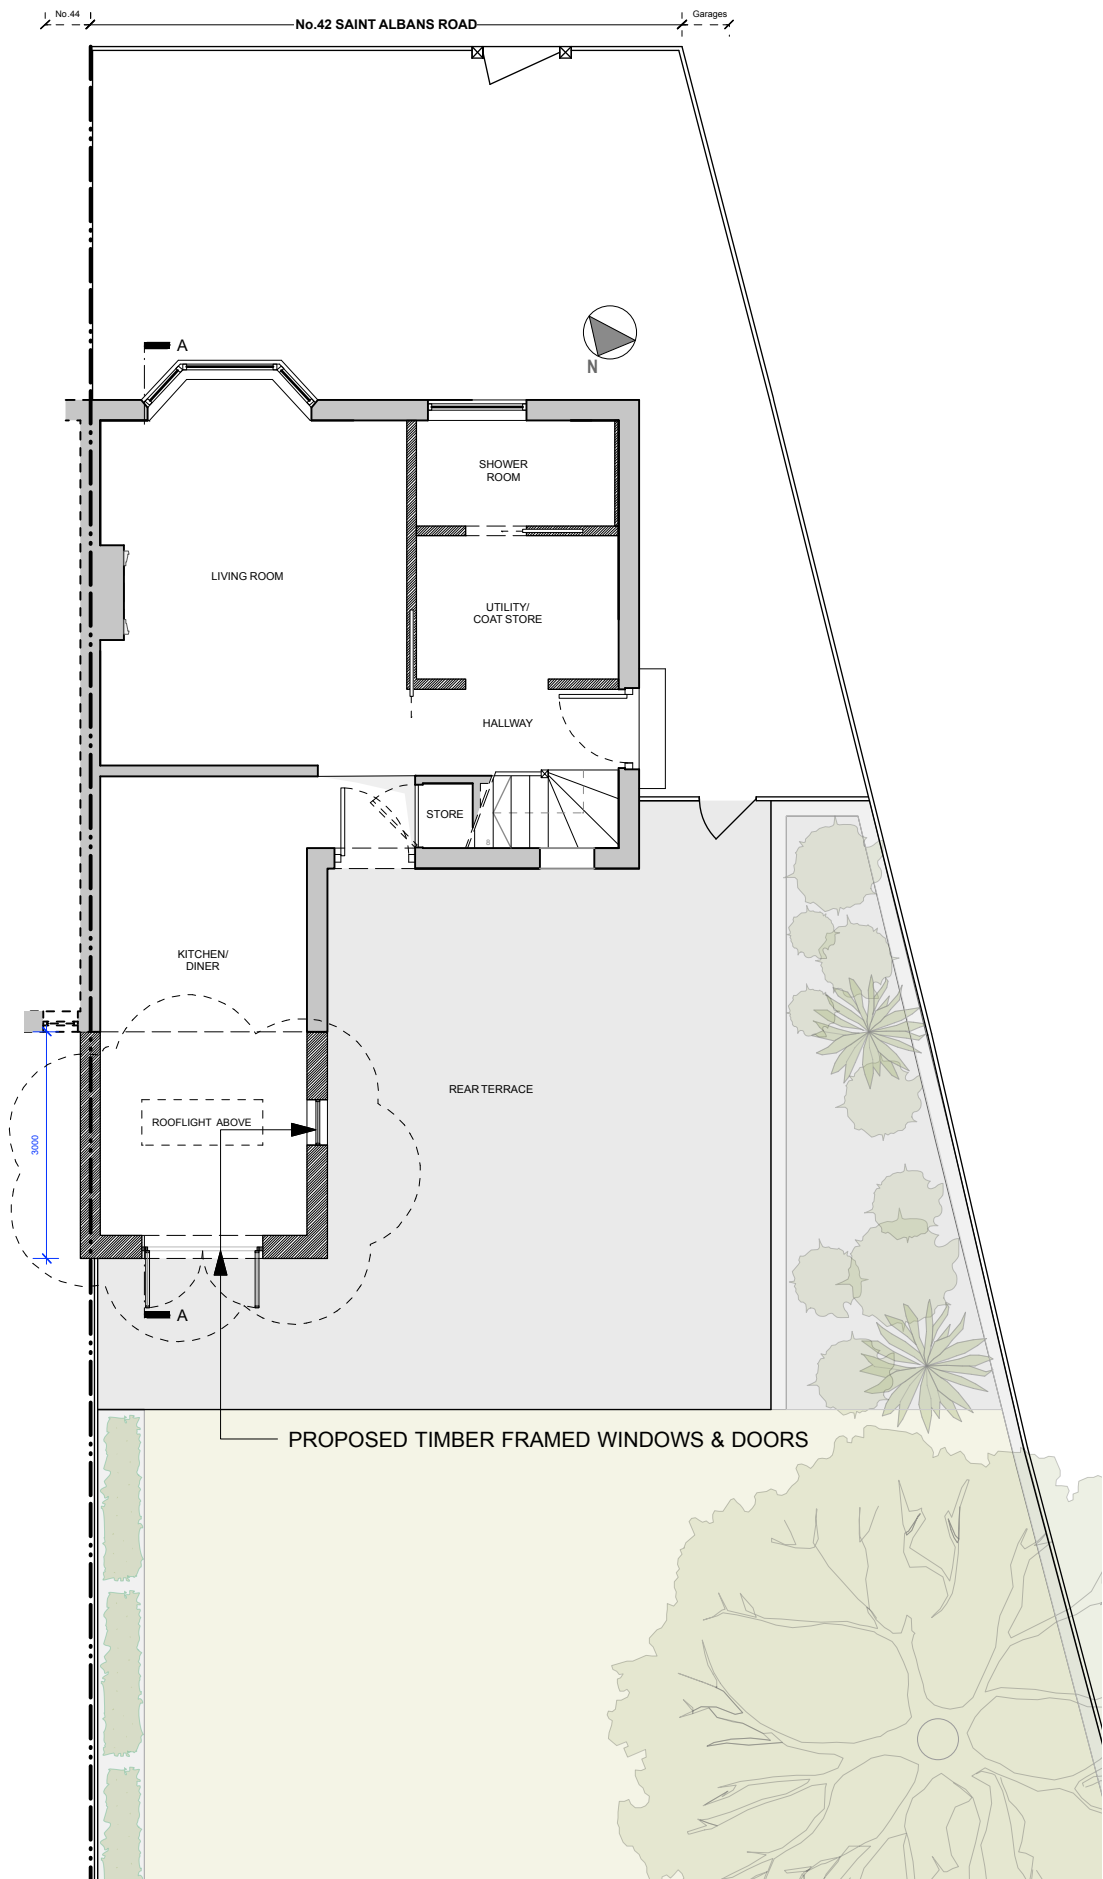


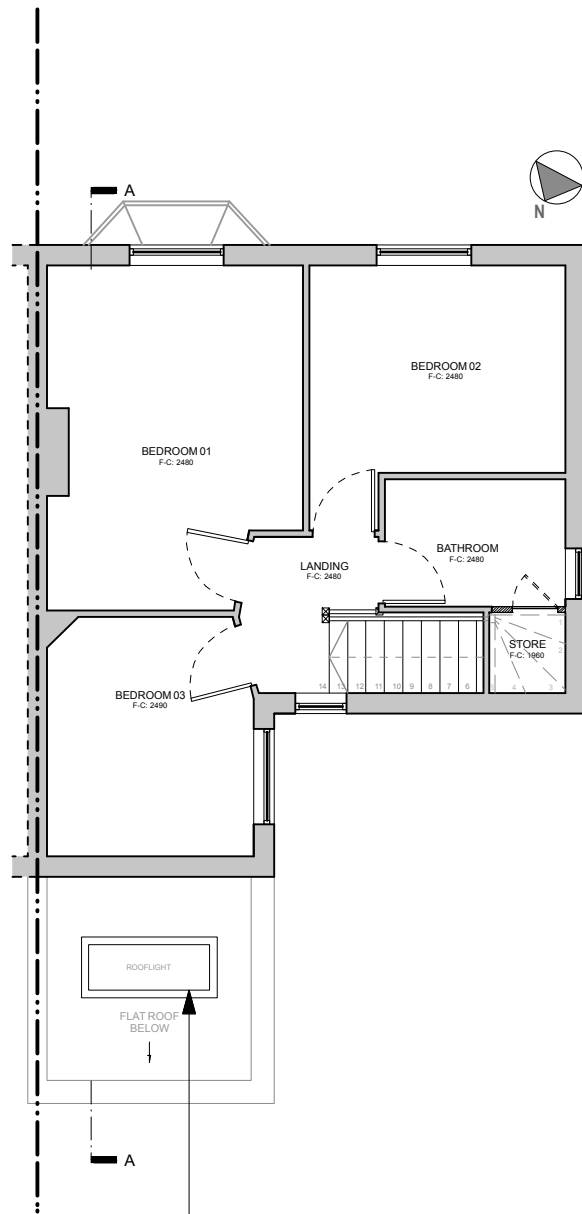

1 GA_Proposed Ground Floor
Scale: 1:100

 

2 GA_Proposed First Floor
Scale: 1:100

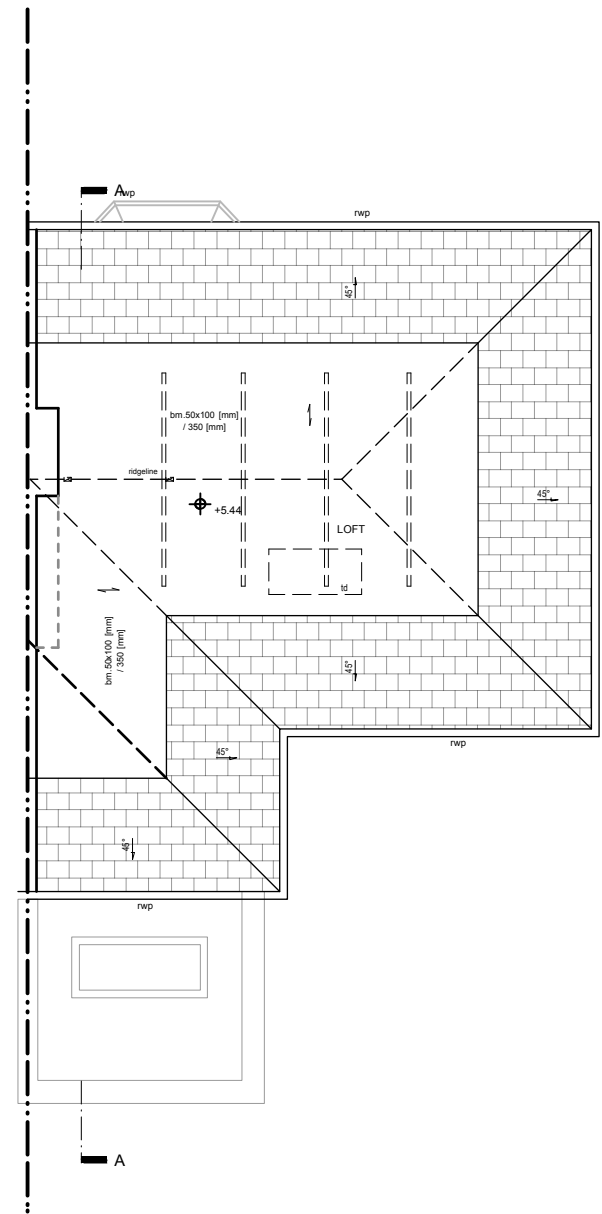

3 GA_Proposed Roof Plan
Scale: 1:100

Notes

PERMITTED DEVELOPMENT

Project
062_42 St. Albans
Client
Nicky Mayhew & John Fassnidge

Drawing Title
Proposed Ground, 1st & Roof Plans

Scale
1:100@A3
Date Created
01.01.2017

Drawing Number
TRS062_PD_101_Rev B

T R S T U D I O
ARCHITECTURE + INTERIORS

T R Studio
2Northdown Street
Kings Cross
London
N1 9BG

+44 2037 718 454
office@trstudio.co.uk
www.trstudio.co.uk