


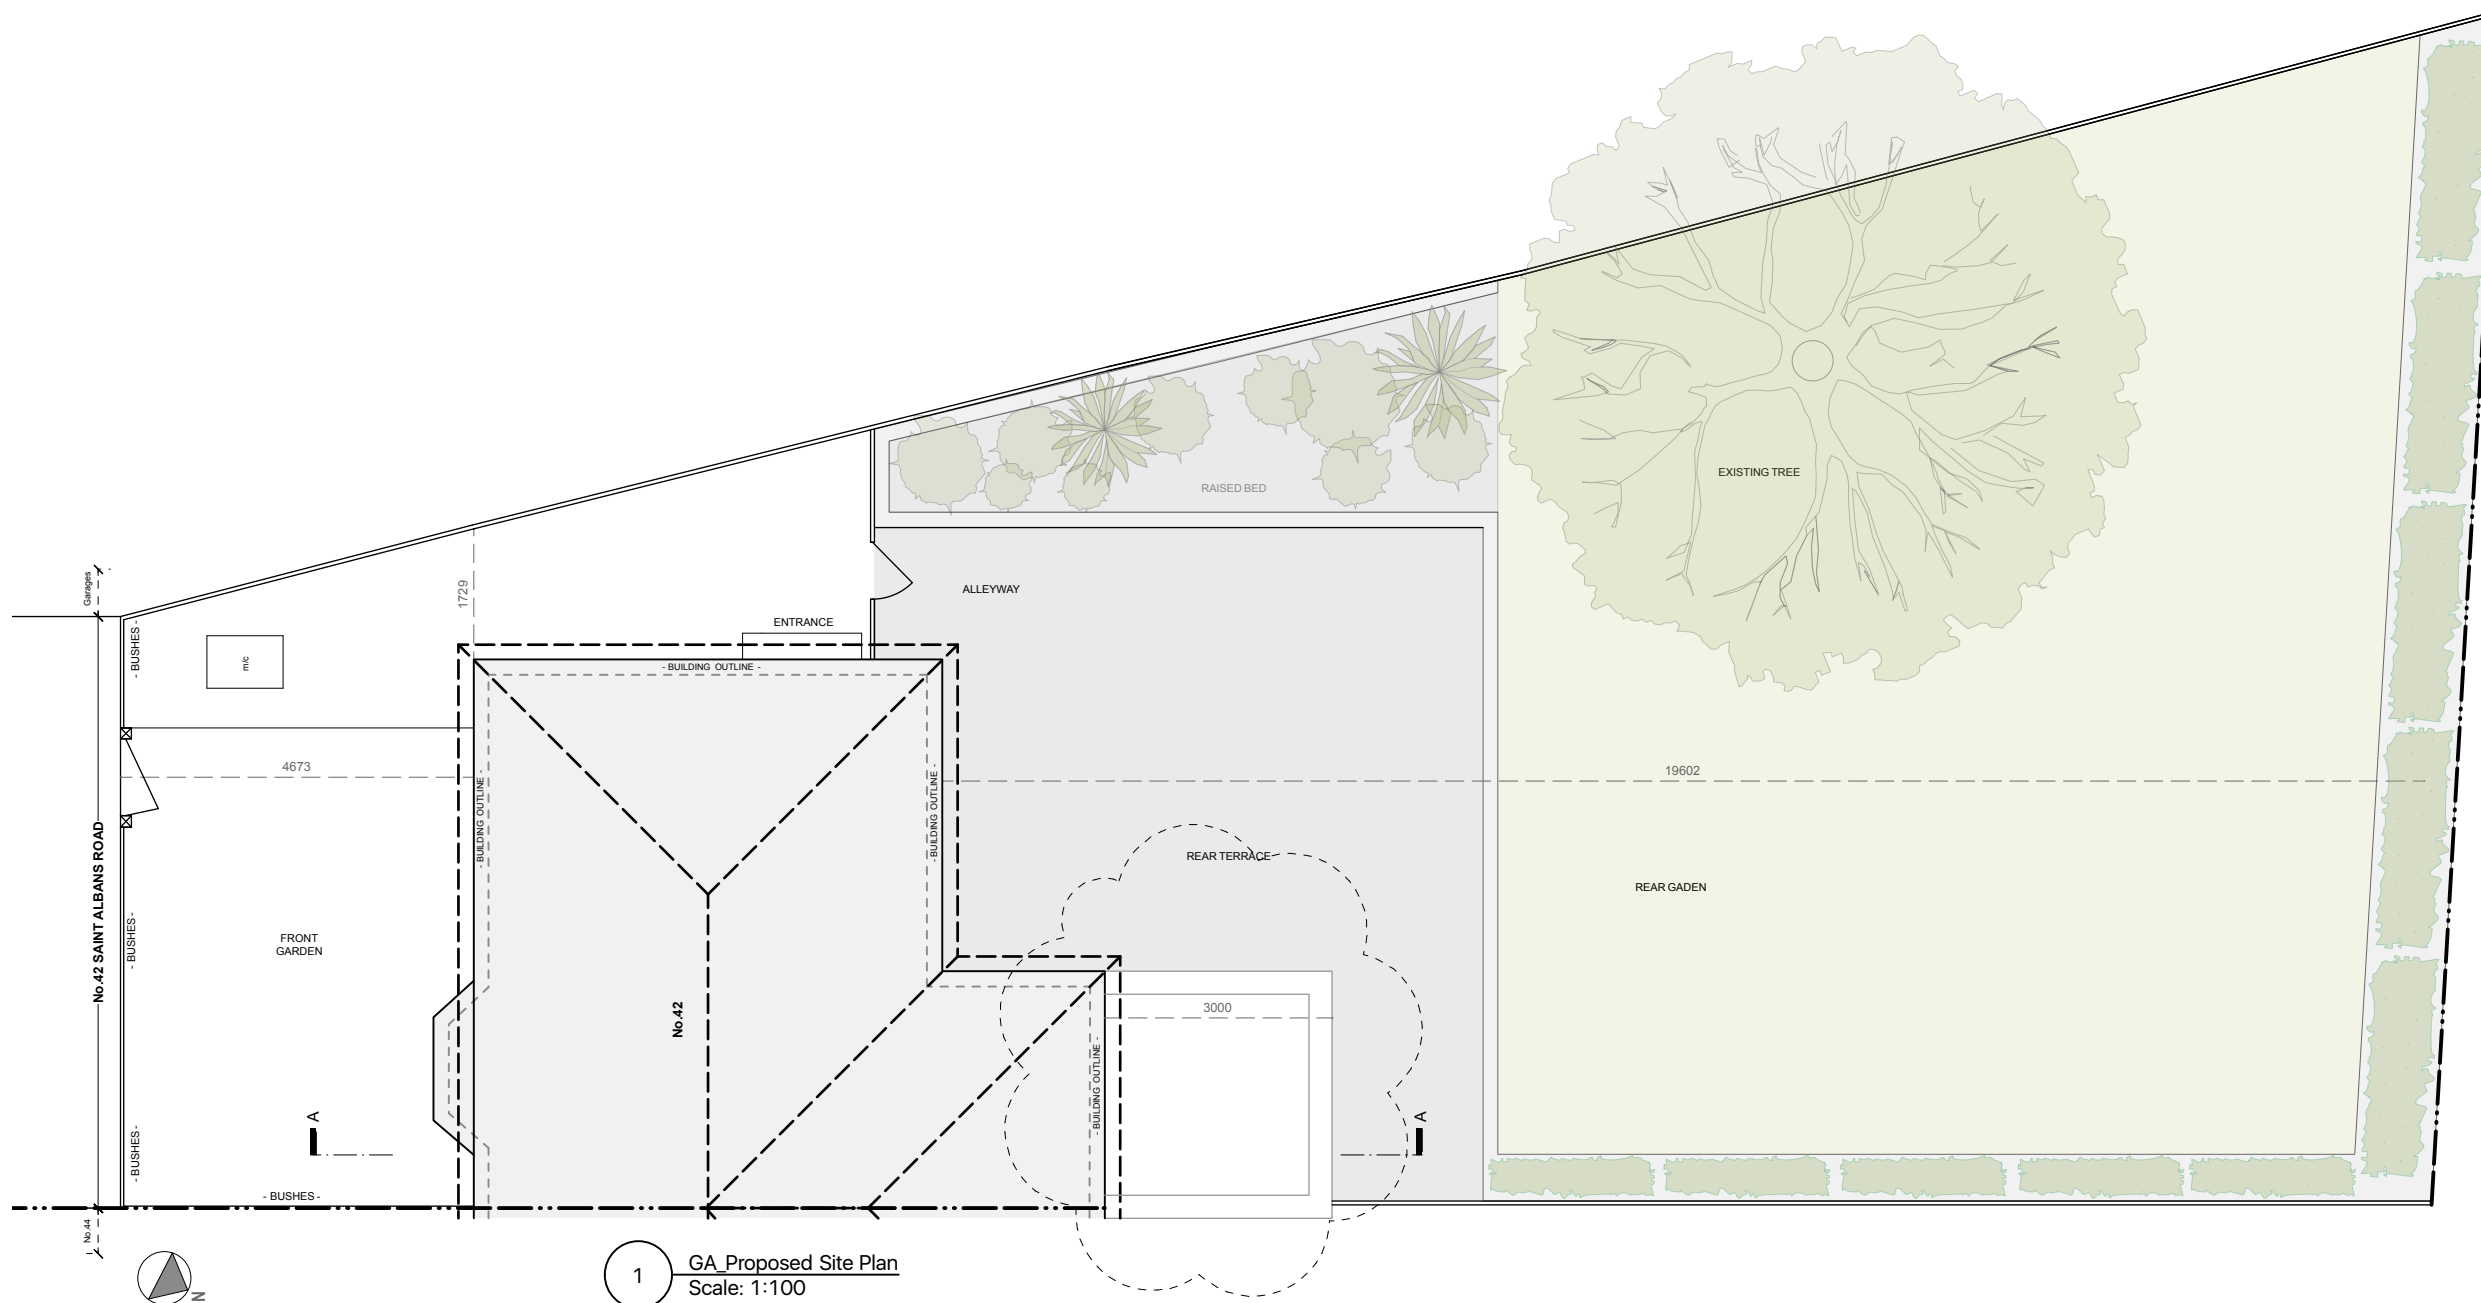

Notes

## PERMITTED DEVELOPMENT

Project  
062\_42 St. Albans  
Client  
Nicky Mayhew & John Fassnidge

Drawing Title  
Proposed Site Plan

Scale  
1:100@A3  
Date Created  
01.01.2017

Drawing Number  
TRS062\_PD\_104\_Site\_Rev B

**T R STUDIO**  
ARCHITECTURE + INTERIORS

T R Studio  
2Northdown Street  
Kings Cross  
London  
N1 9BG

+44 2037 718 454  
office@trstudio.co.uk  
www.trstudio.co.uk