



version	date	author	version notes
P1	As dwg	As dwg	Initial issue
P2	08.03.17	SC	Notes amended

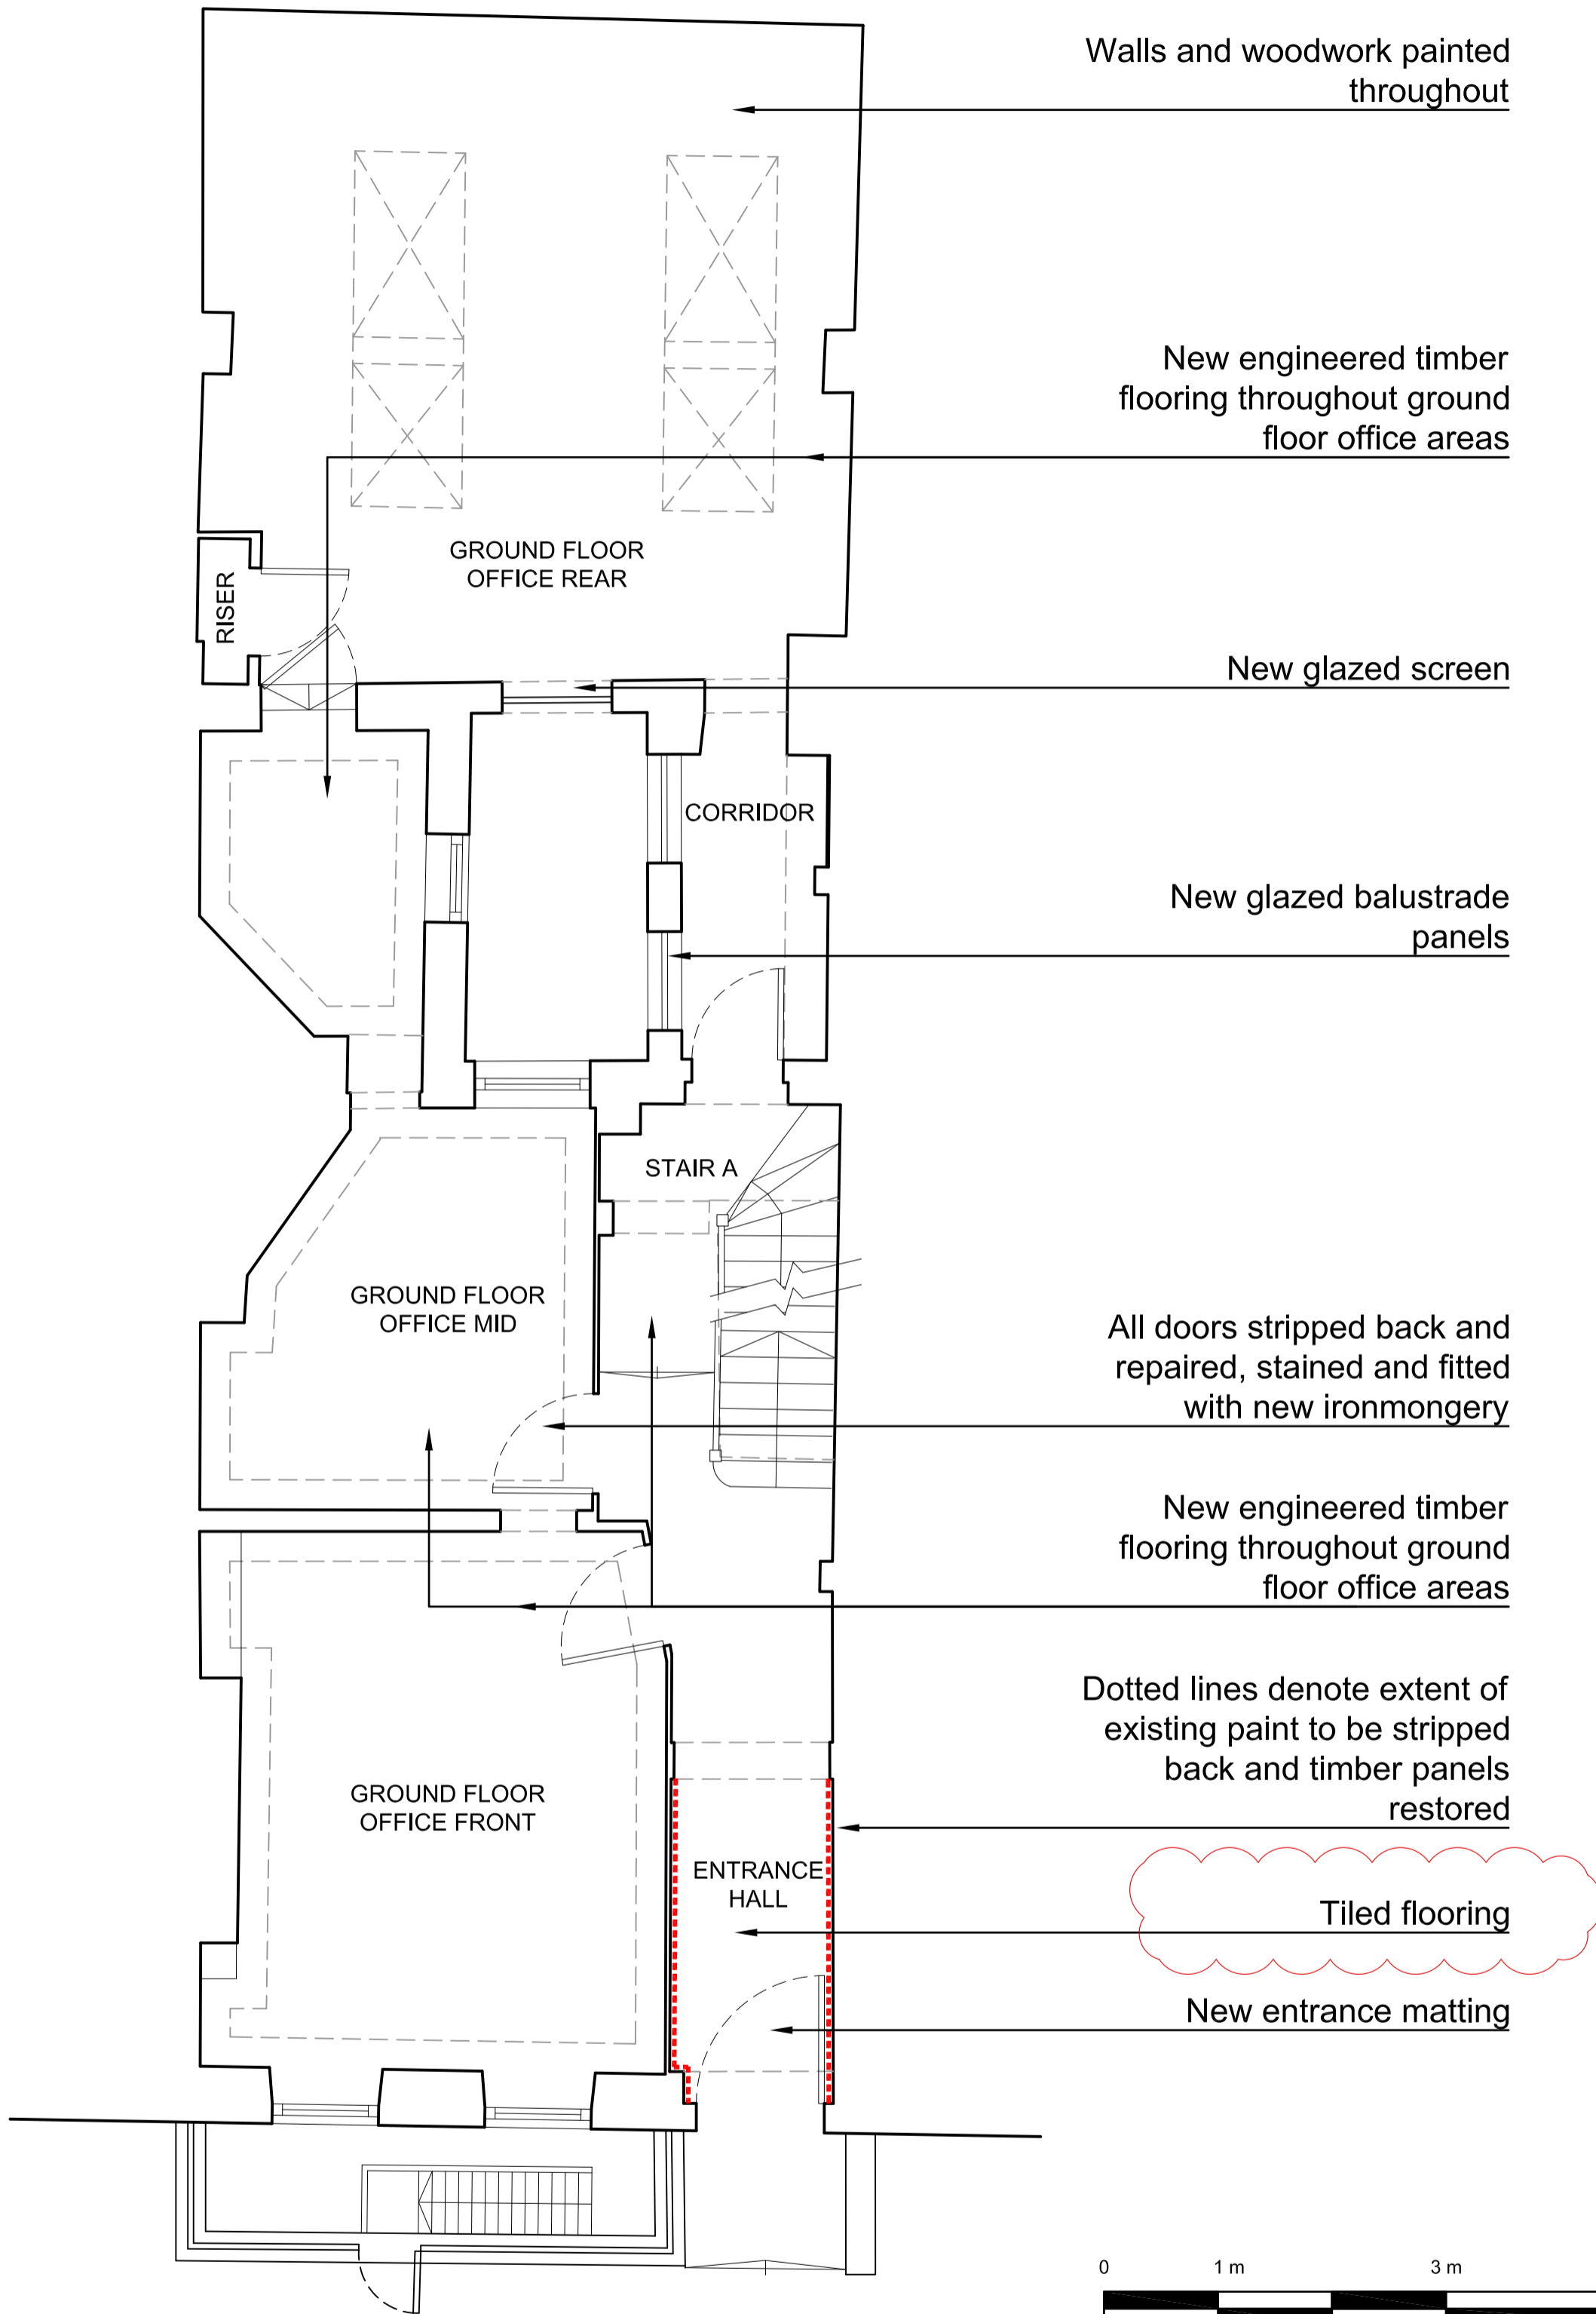

0 1 m 3 m 5 m
SCALE: 1:50

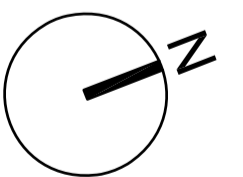

status **Preliminary**



project 35 Great James Street, WC1N

title Proposed Ground Floor Plan

scale 1:50@A2 date 08..12.16 author LH

job no.

dwg no.

ver.

1532-D0-100

P2

DO NOT SCALE FROM THIS DRAWING : Verify all dimensions on site

© Orbit Architects 83 Blackfriars Road, London SE1 8HA t. 020 7593 3380 w. www.orbitarchitects.com e. info@orbitarchitects.com