




Proposed Basement Plan

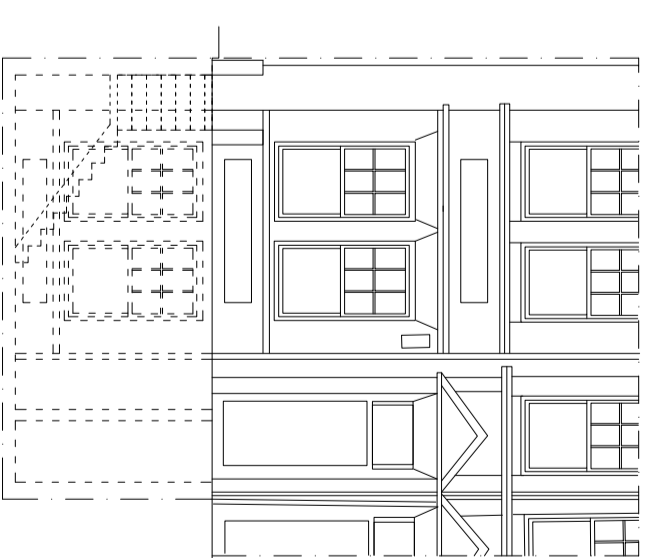


Proposed Front Elevation

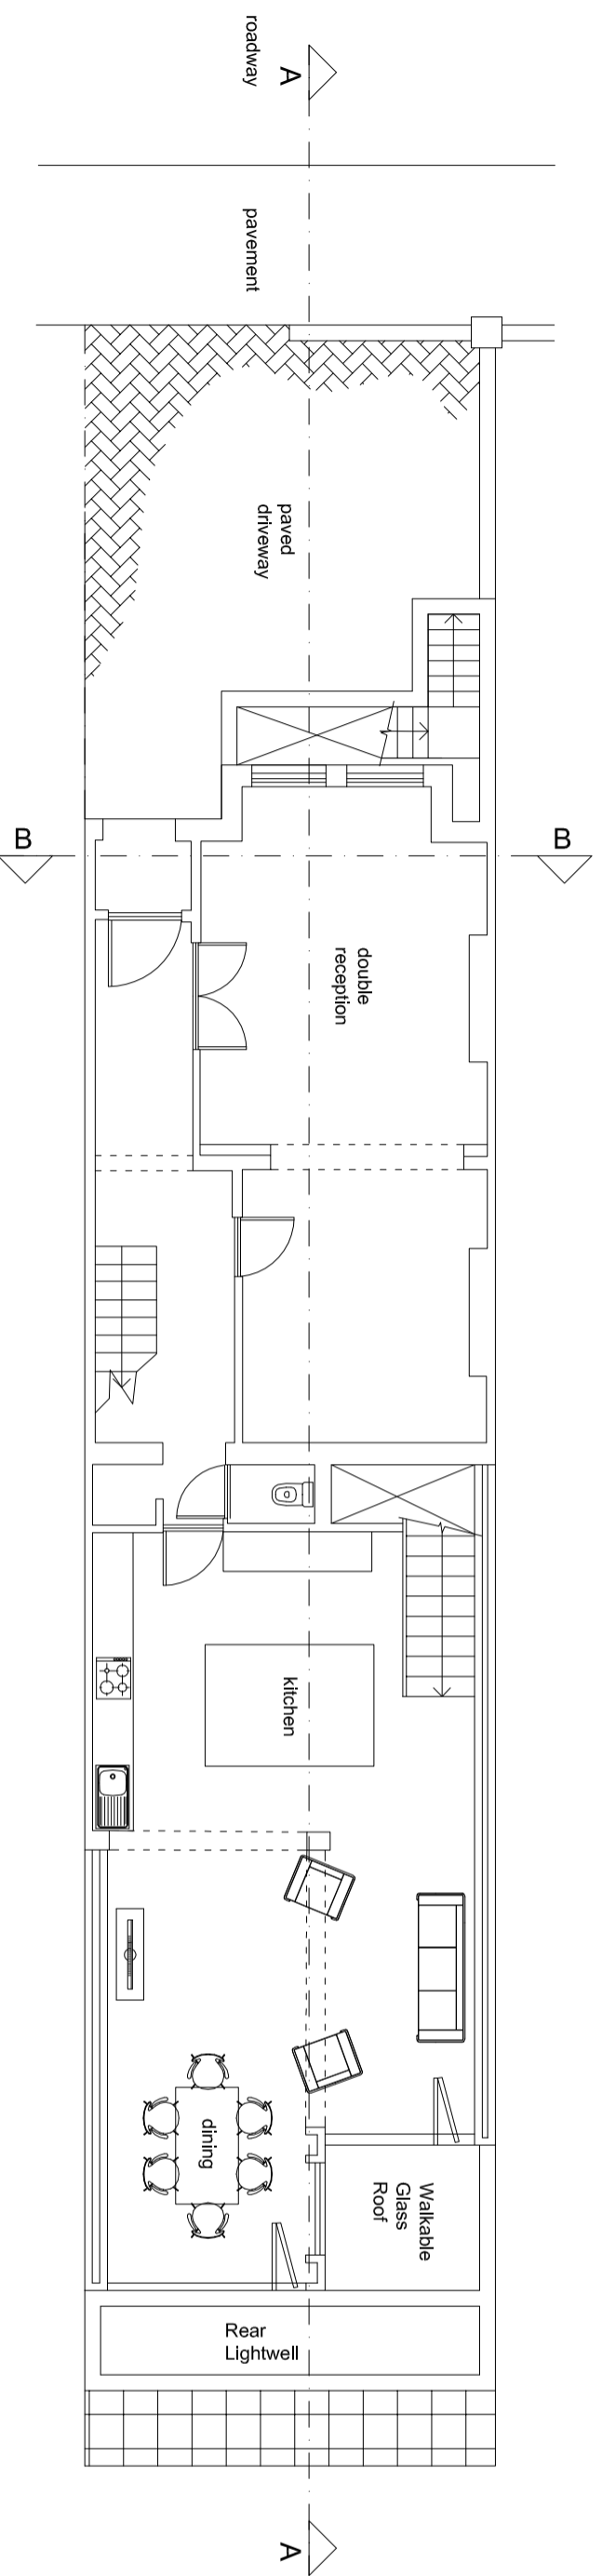


Proposed Ground Floor Plan

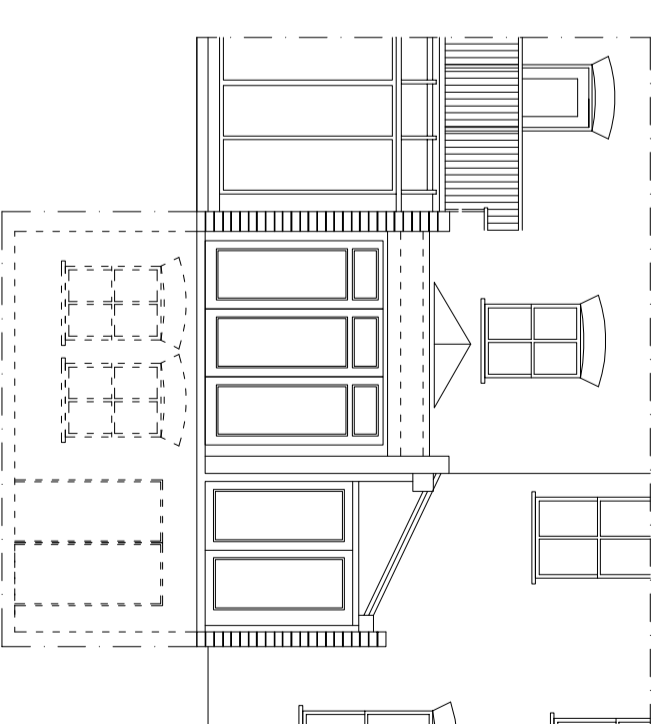


Proposed Rear Elevation

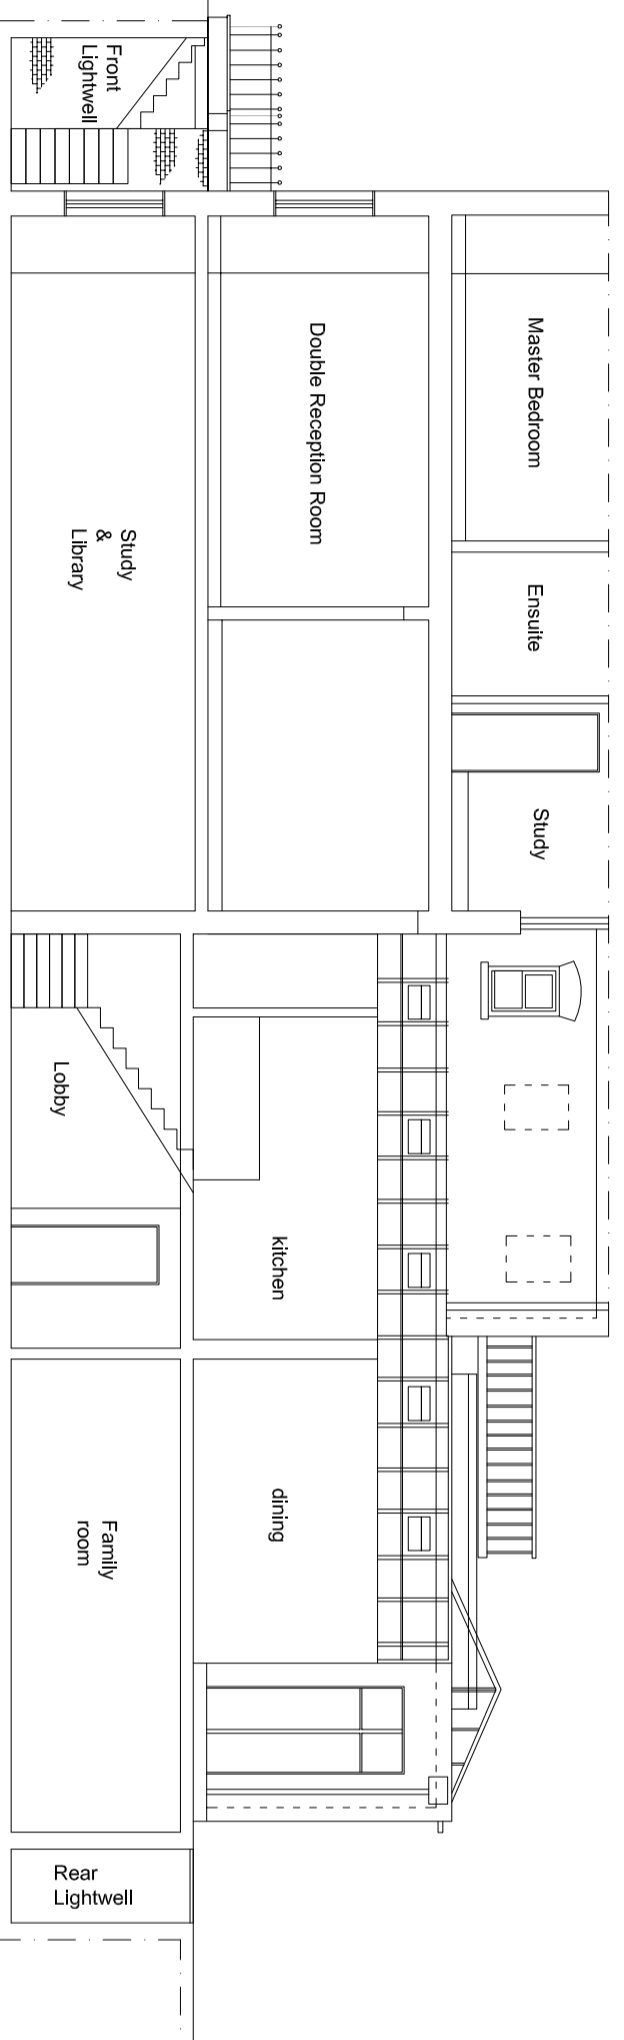

Proposed Section A-A

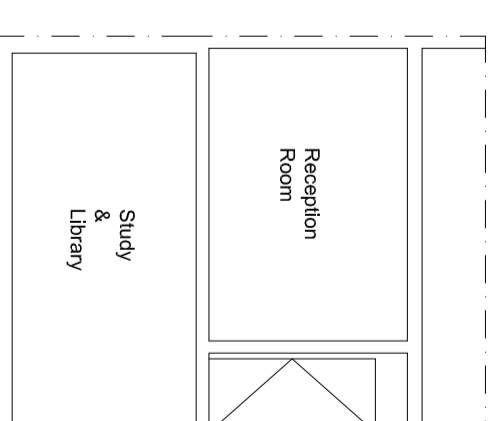

Proposed Section B-B

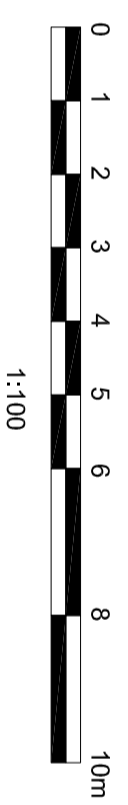

PROJECT
63 GOLDHURST TERRACE
LONDON, NW6 3HB

DRAWING TITLE
PROPOSED PLANS, SECTIONS
AND ELEVATIONS

REF
63GT

DATE
OCTOBER 2014

P-01
DRAWING NUMBER

SCALE
1:100 @ A2

REV
-