


Notes:
Do not scale from this drawing
All dimensions to be checked on site

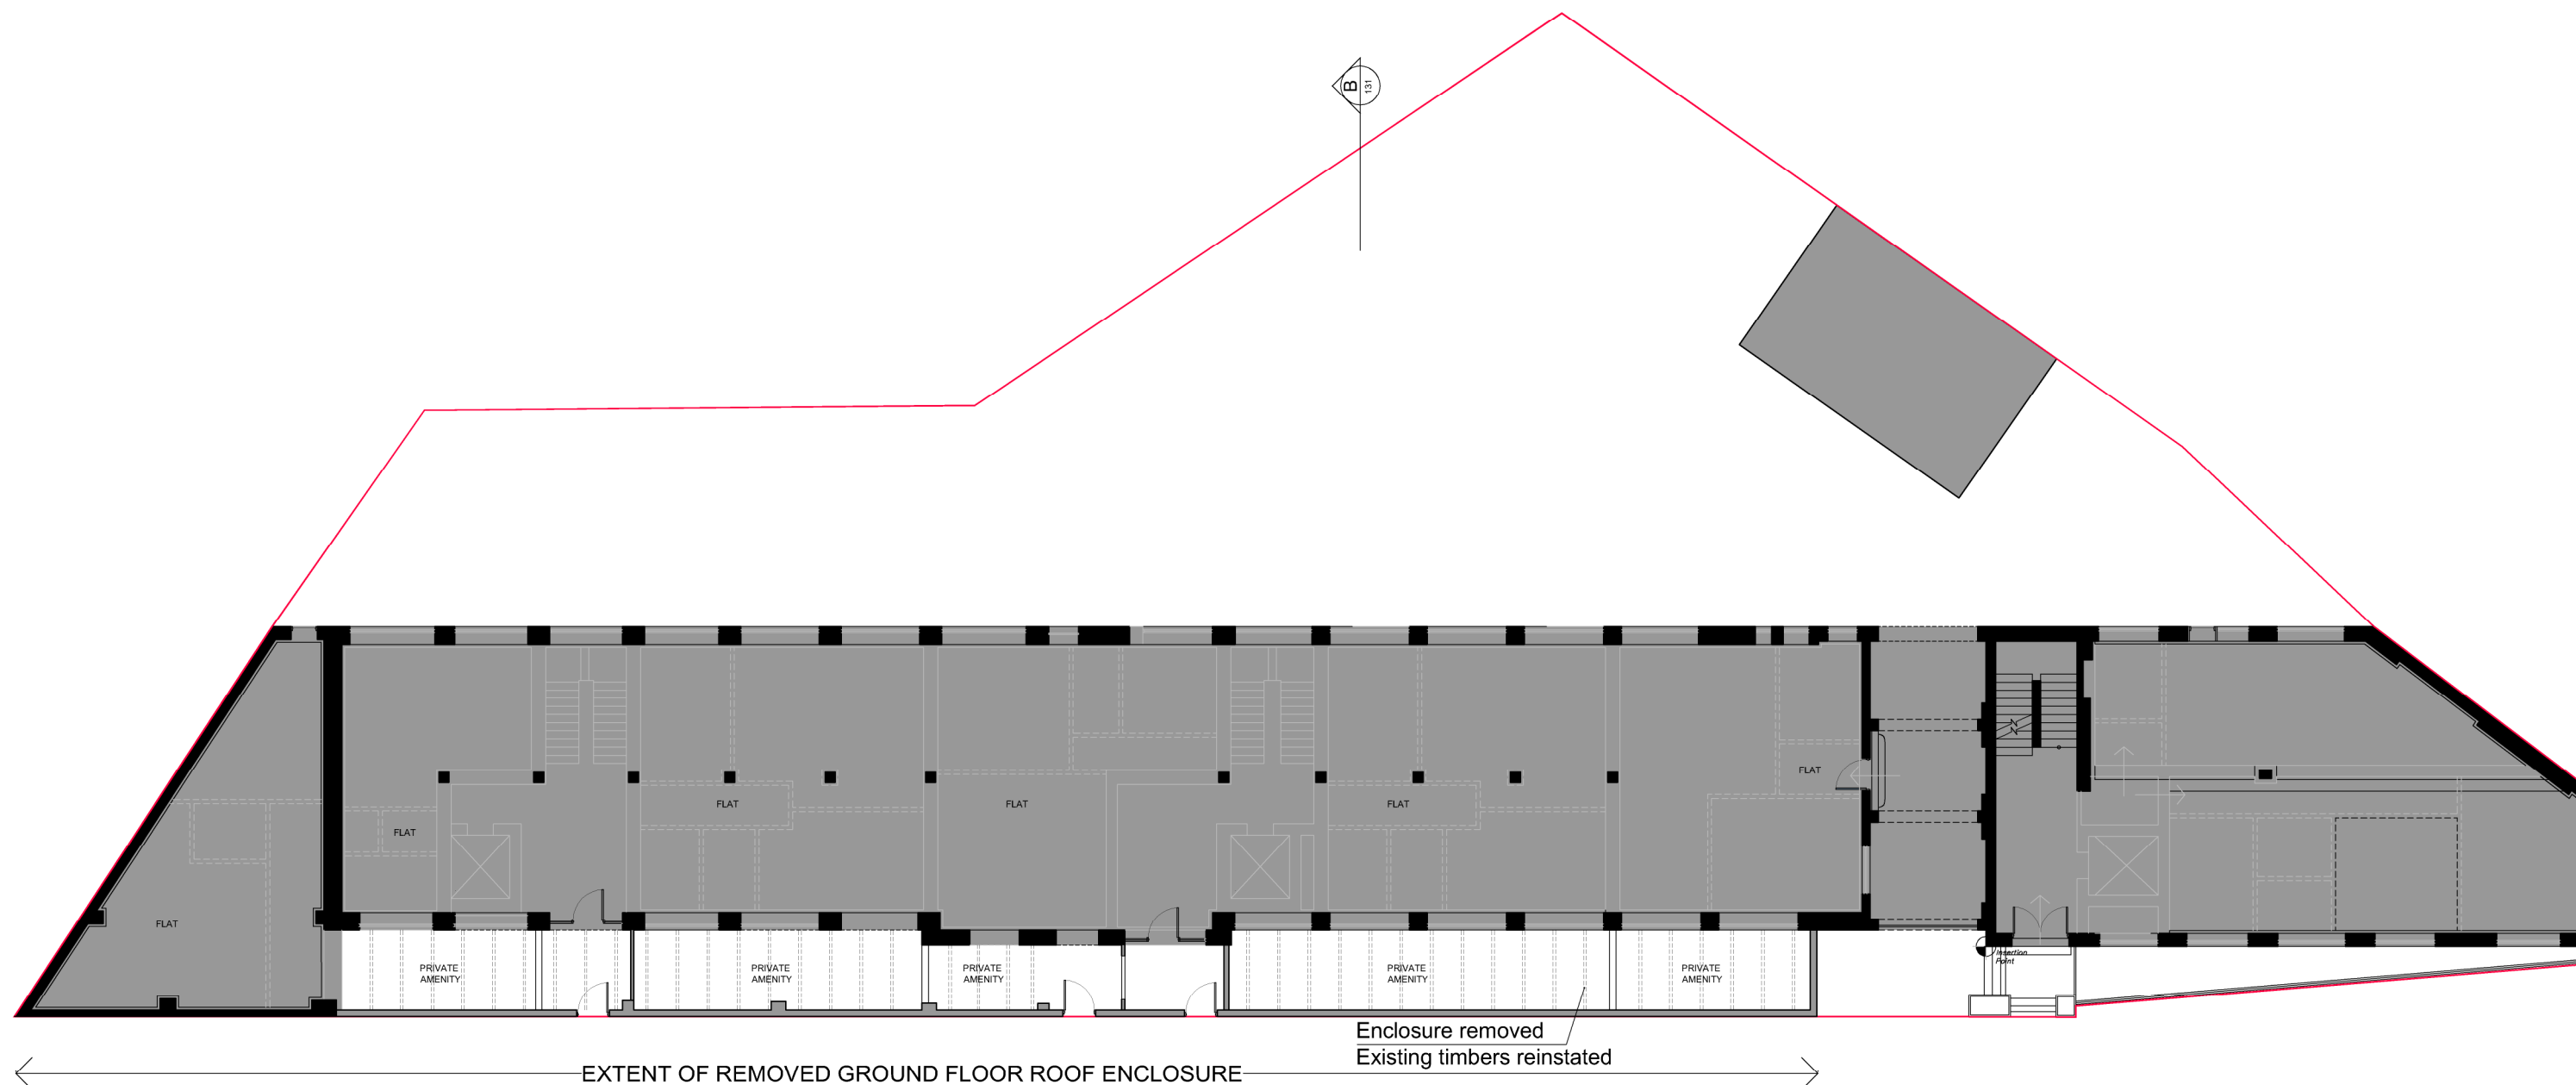

Rev	Date	Description
Title	Proposed External Amenity Ground Floor Plan	
Job	5-8 Anglers Lane NW5 3DG	
Scale	1:100 @ A1 / 1:200 @ A3	
Date	JUL 2015	
Dm	SM	
Chk	CG	
Dwg No	13038_282	
Rev	-	
©		