


Notes:  
Do not scale from this drawing  
All dimensions to be checked on site

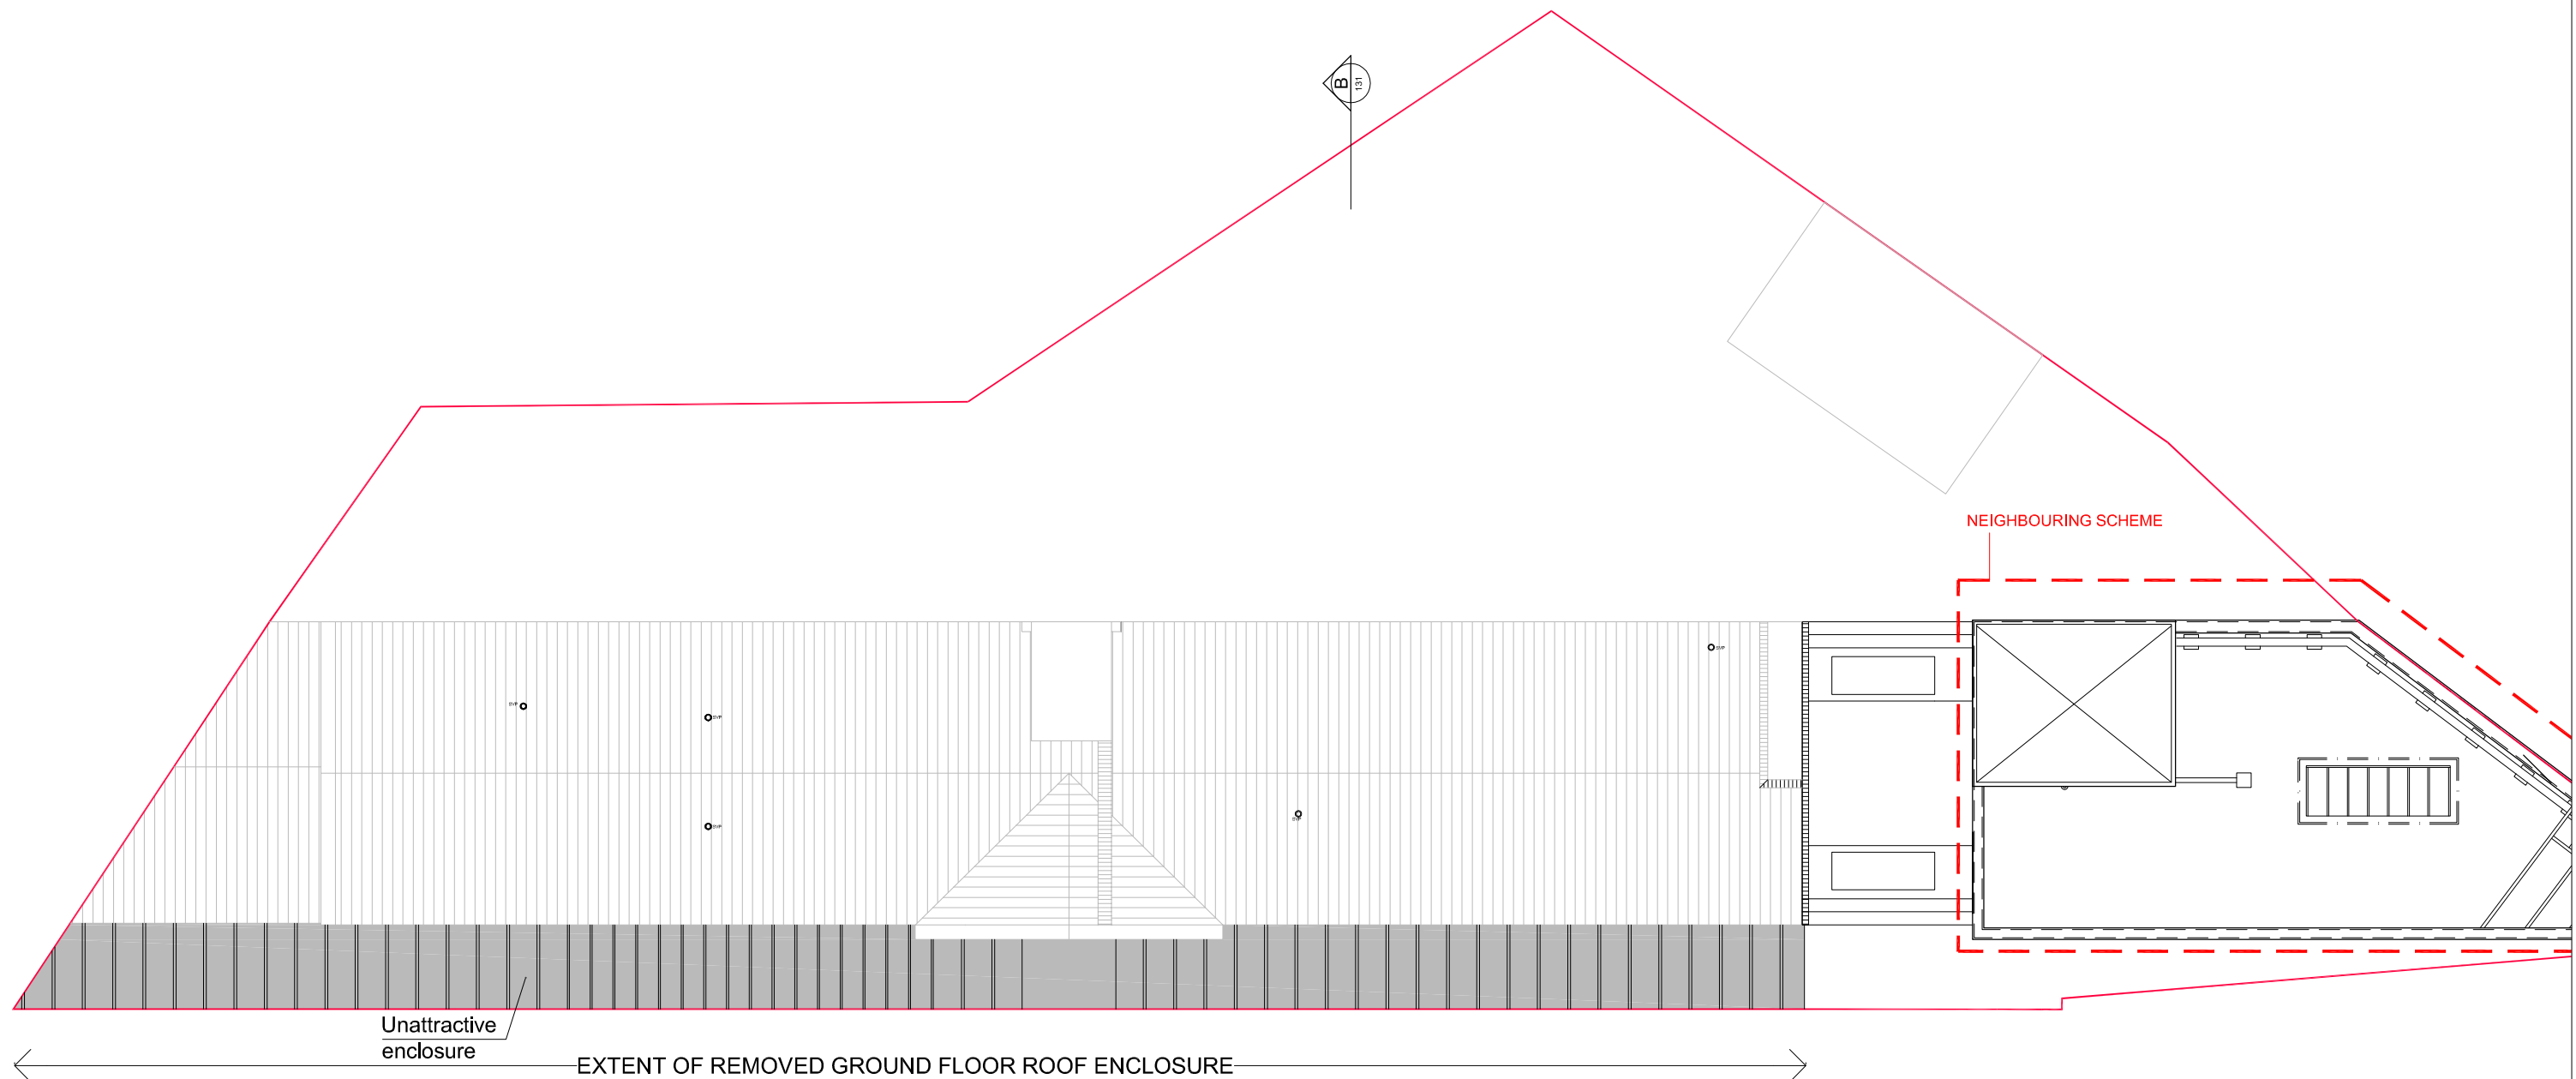

182 Existing Ground Floor Plan  
-- Scale 1:100

| Rev                           | Date | Description |
|-------------------------------|------|-------------|
| -                             | -    | -           |
| Title Existing Section BB     |      |             |
| Job 5-8 Anglers Lane NW5 3DG  |      |             |
| Scale 1:100 @ A1 / 1:200 @ A3 |      |             |
| Date JUL 2015                 |      |             |
| Dm SM                         |      |             |
| Chk CG                        |      |             |
| Dwg No 13038_182              |      |             |
| Rev -                         |      |             |
| ©                             |      |             |

